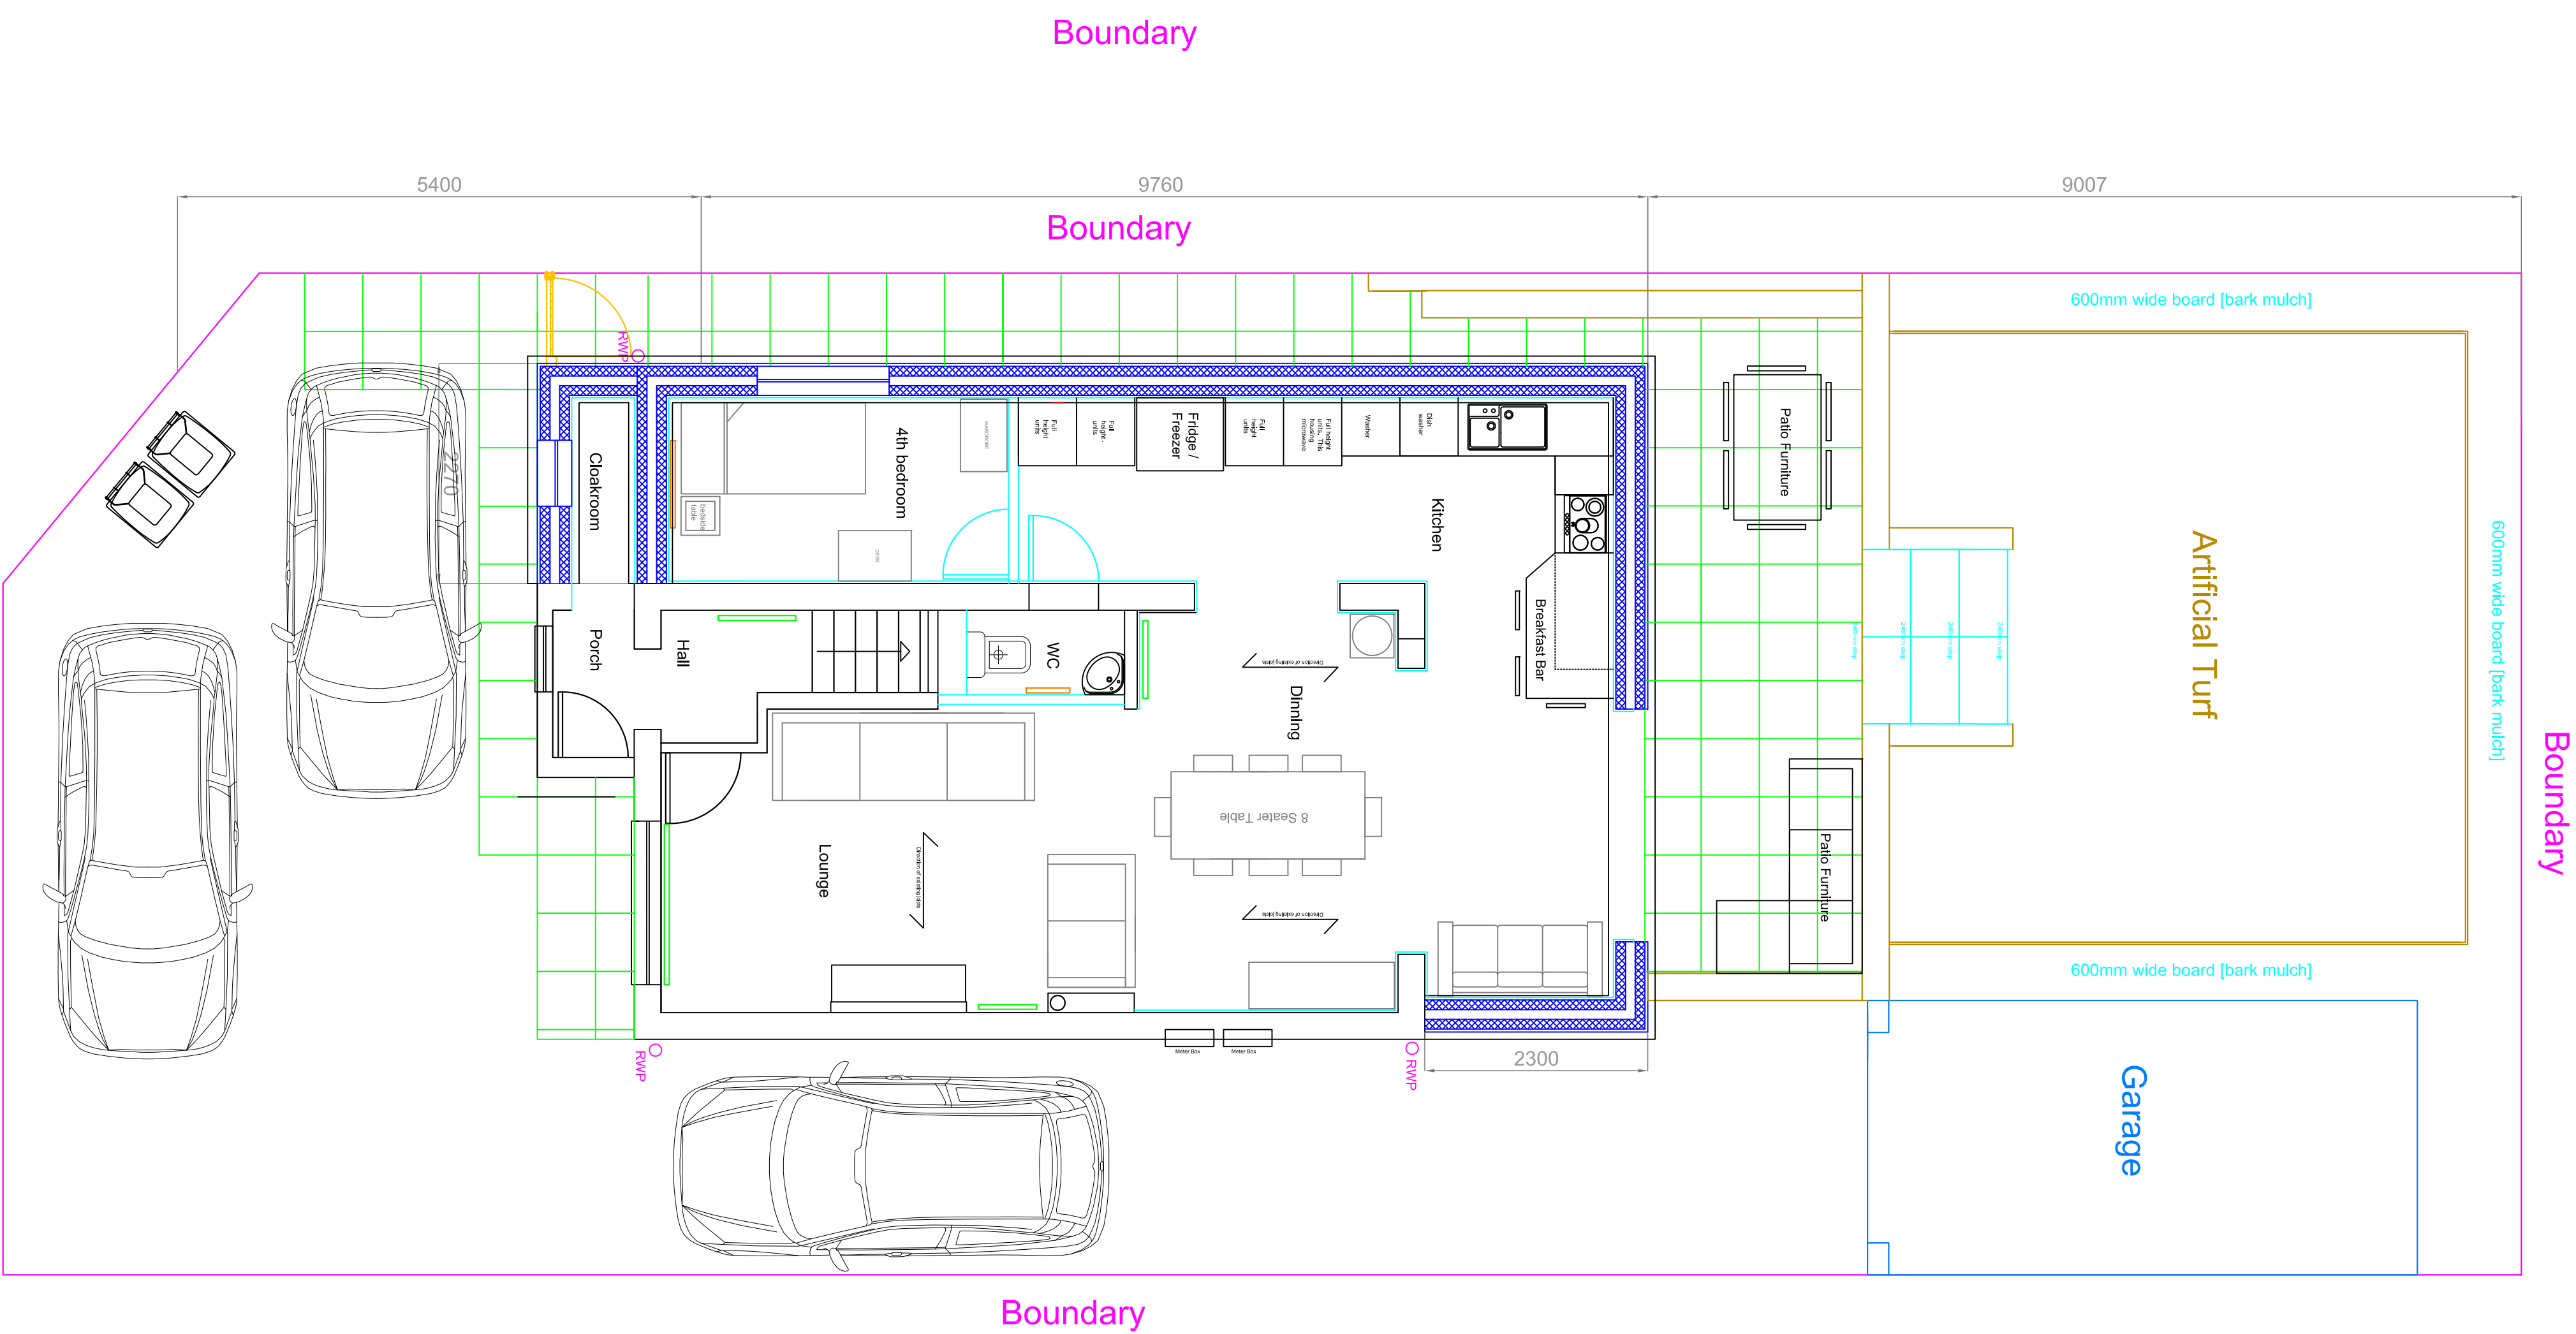
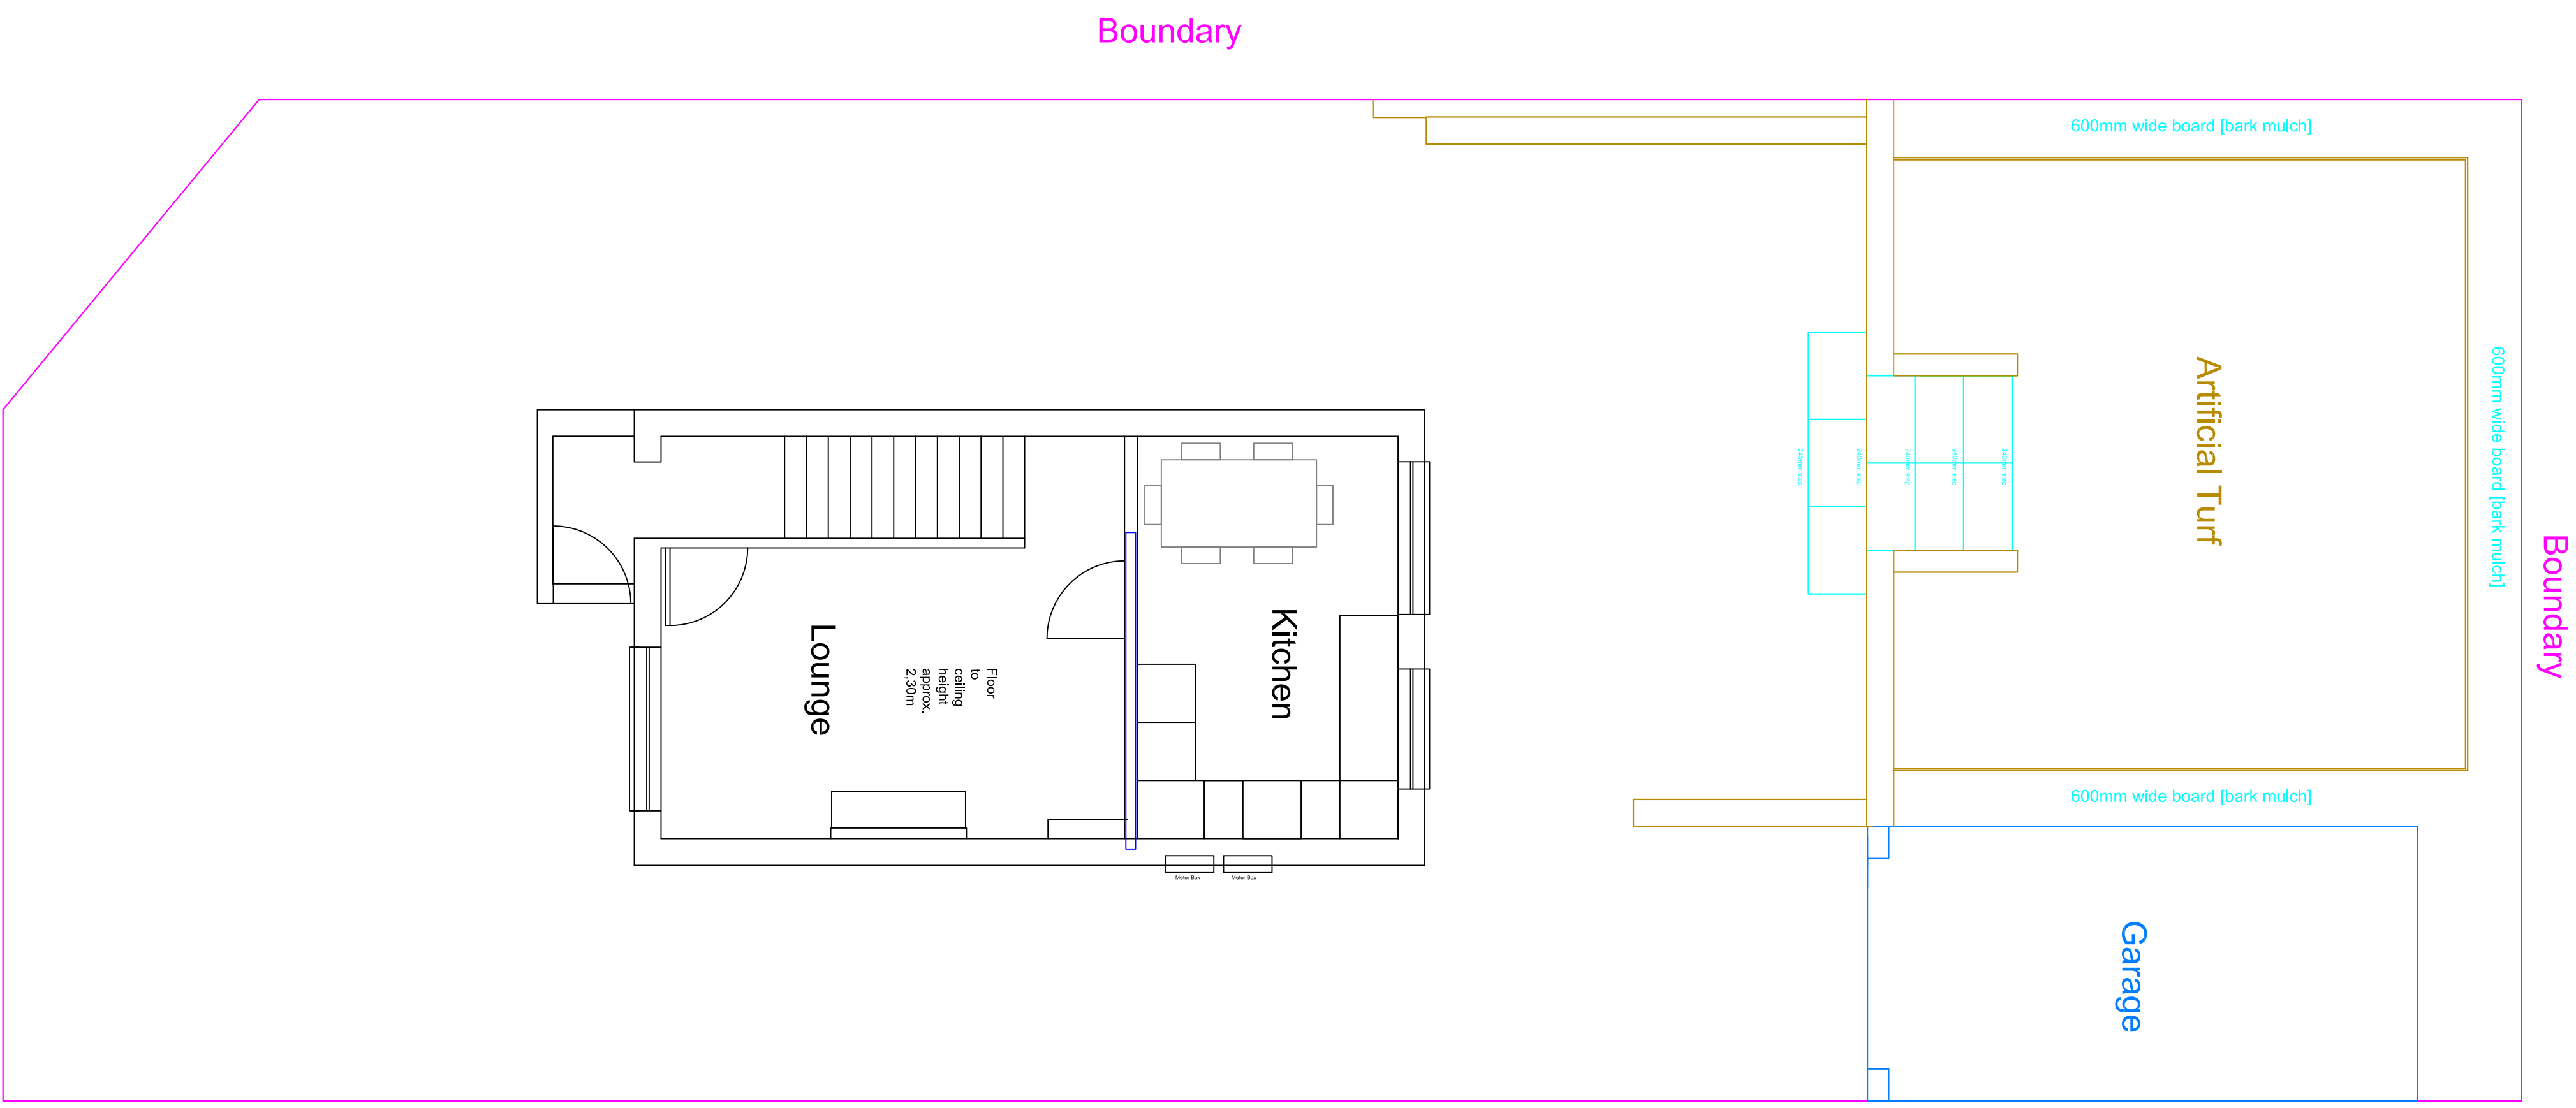


[illegible]

No.	Name	Age	Sex	Religion	Marital Status	Occupation	Education
1	Abdullah	35	M	Islam	Married	Teacher	High School
2	Ali	42	M	Islam	Married	Farmer	Primary
3	Ahmed	28	M	Islam	Single	Student	University
4	Ahmed	55	M	Islam	Married	Retired	High School
5	Ahmed	60	M	Islam	Married	Farmer	Primary
6	Ahmed	30	M	Islam	Married	Teacher	High School
7	Ahmed	45	M	Islam	Married	Farmer	Primary
8	Ahmed	25	M	Islam	Single	Student	University
9	Ahmed	50	M	Islam	Married	Farmer	Primary
10	Ahmed	38	M	Islam	Married	Teacher	High School
11	Ahmed	48	M	Islam	Married	Farmer	Primary
12	Ahmed	22	M	Islam	Single	Student	University
13	Ahmed	58	M	Islam	Married	Farmer	Primary
14	Ahmed	33	M	Islam	Married	Teacher	High School
15	Ahmed	43	M	Islam	Married	Farmer	Primary
16	Ahmed	23	M	Islam	Single	Student	University
17	Ahmed	53	M	Islam	Married	Farmer	Primary
18	Ahmed	37	M	Islam	Married	Teacher	High School
19	Ahmed	47	M	Islam	Married	Farmer	Primary
20	Ahmed	27	M	Islam	Single	Student	University
21	Ahmed	57	M	Islam	Married	Farmer	Primary
22	Ahmed	32	M	Islam	Married	Teacher	High School
23	Ahmed	42	M	Islam	Married	Farmer	Primary
24	Ahmed	22	M	Islam	Single	Student	University
25	Ahmed	52	M	Islam	Married	Farmer	Primary
26	Ahmed	37	M	Islam	Married	Teacher	High School
27	Ahmed	47	M	Islam	Married	Farmer	Primary
28	Ahmed	27	M	Islam	Single	Student	University
29	Ahmed	57	M	Islam	Married	Farmer	Primary
30	Ahmed	32	M	Islam	Married	Teacher	High School
31	Ahmed	42	M	Islam	Married	Farmer	Primary
32	Ahmed	22	M	Islam	Single	Student	University
33	Ahmed	52	M	Islam	Married	Farmer	Primary
34	Ahmed	37	M	Islam	Married	Teacher	High School
35	Ahmed	47	M	Islam	Married	Farmer	Primary
36	Ahmed	27	M	Islam	Single	Student	University
37	Ahmed	57	M	Islam	Married	Farmer	Primary
38	Ahmed	32	M	Islam	Married	Teacher	High School
39	Ahmed	42	M	Islam	Married	Farmer	Primary
40	Ahmed	22	M	Islam	Single	Student	University
41	Ahmed	52	M	Islam	Married	Farmer	Primary
42	Ahmed	37	M	Islam	Married	Teacher	High School
43	Ahmed	47	M	Islam	Married	Farmer	Primary
44	Ahmed	27	M	Islam	Single	Student	University
45	Ahmed	57	M	Islam	Married	Farmer	Primary
46	Ahmed	32	M	Islam	Married	Teacher	High School
47	Ahmed	42	M	Islam	Married	Farmer	Primary
48	Ahmed	22	M	Islam	Single	Student	University
49	Ahmed	52	M	Islam	Married	Farmer	Primary
50	Ahmed	37	M	Islam	Married	Teacher	High School
51	Ahmed	47	M	Islam	Married	Farmer	Primary
52	Ahmed	27	M	Islam	Single	Student	University
53	Ahmed	57	M	Islam	Married	Farmer	Primary
54	Ahmed	32	M	Islam	Married	Teacher	High School
55	Ahmed	42	M	Islam	Married	Farmer	Primary
56	Ahmed	22	M	Islam	Single	Student	University
57	Ahmed	52	M	Islam	Married	Farmer	Primary
58	Ahmed	37	M	Islam	Married	Teacher	High School
59	Ahmed	47	M	Islam	Married	Farmer	Primary
60	Ahmed	27	M	Islam	Single	Student	University
61	Ahmed	57	M	Islam	Married	Farmer	Primary
62	Ahmed	32	M	Islam	Married	Teacher	High School
63	Ahmed	42	M	Islam	Married	Farmer	Primary
64	Ahmed	22	M	Islam	Single	Student	University
65	Ahmed	52	M	Islam	Married	Farmer	Primary
66	Ahmed	37	M	Islam	Married	Teacher	High School
67	Ahmed	47	M	Islam	Married	Farmer	Primary
68	Ahmed	27	M	Islam	Single	Student	University
69	Ahmed	57	M	Islam	Married	Farmer	Primary
70	Ahmed	32	M	Islam	Married	Teacher	High School
71	Ahmed	42	M	Islam	Married	Farmer	Primary
72	Ahmed	22	M	Islam	Single	Student	University
73	Ahmed	52	M	Islam	Married	Farmer	Primary
74	Ahmed	37	M	Islam	Married	Teacher	High School
75	Ahmed	47	M	Islam	Married	Farmer	Primary
76	Ahmed	27	M	Islam	Single	Student	University
77	Ahmed	57	M	Islam	Married	Farmer	Primary
78	Ahmed	32	M	Islam	Married	Teacher	High School
79	Ahmed	42	M	Islam	Married	Farmer	Primary
80	Ahmed	22	M	Islam	Single	Student	University
81	Ahmed	52	M	Islam	Married	Farmer	Primary
82	Ahmed	37	M	Islam	Married	Teacher	High School
83	Ahmed	47	M	Islam	Married	Farmer	Primary
84	Ahmed	27	M	Islam	Single	Student	University
85	Ahmed	57	M	Islam	Married	Farmer	Primary
86	Ahmed	32	M	Islam	Married	Teacher	High School
87	Ahmed	42	M	Islam	Married	Farmer	Primary
88	Ahmed	22	M	Islam	Single	Student	University
89	Ahmed	52	M	Islam	Married	Farmer	Primary
90	Ahmed	37	M	Islam	Married	Teacher	High School
91	Ahmed	47	M	Islam	Married	Farmer	Primary
92	Ahmed	27	M	Islam	Single	Student	University
93	Ahmed	57	M	Islam	Married	Farmer	Primary
94	Ahmed	32	M	Islam	Married	Teacher	High School
95	Ahmed	42	M	Islam	Married	Farmer	Primary
96	Ahmed	22	M	Islam	Single	Student	University
97	Ahmed	52	M	Islam	Married	Farmer	Primary
98	Ahmed	37	M	Islam	Married	Teacher	High School
99	Ahmed	47	M	Islam	Married	Farmer	Primary
100	Ahmed	27	M	Islam	Single	Student	University

Project
Conversion and extension of an existing small detached house into a 4 bed family home.

Address
14 KIRK CLOSE, DEWSBURY, WF12 8RJ

Status	PLANNING SUBMISSION

Drawing Title				
GROUND FLOOR PLANS				
Scale	1st Issue 24th JAN 19	Size	Drawn	Checked