



Only figured dimensions should be used.
Scaled dimensions should be checked with the Architect.
This drawing together with the design, is the property and copyright of the Architect and must not be reproduced without written permission

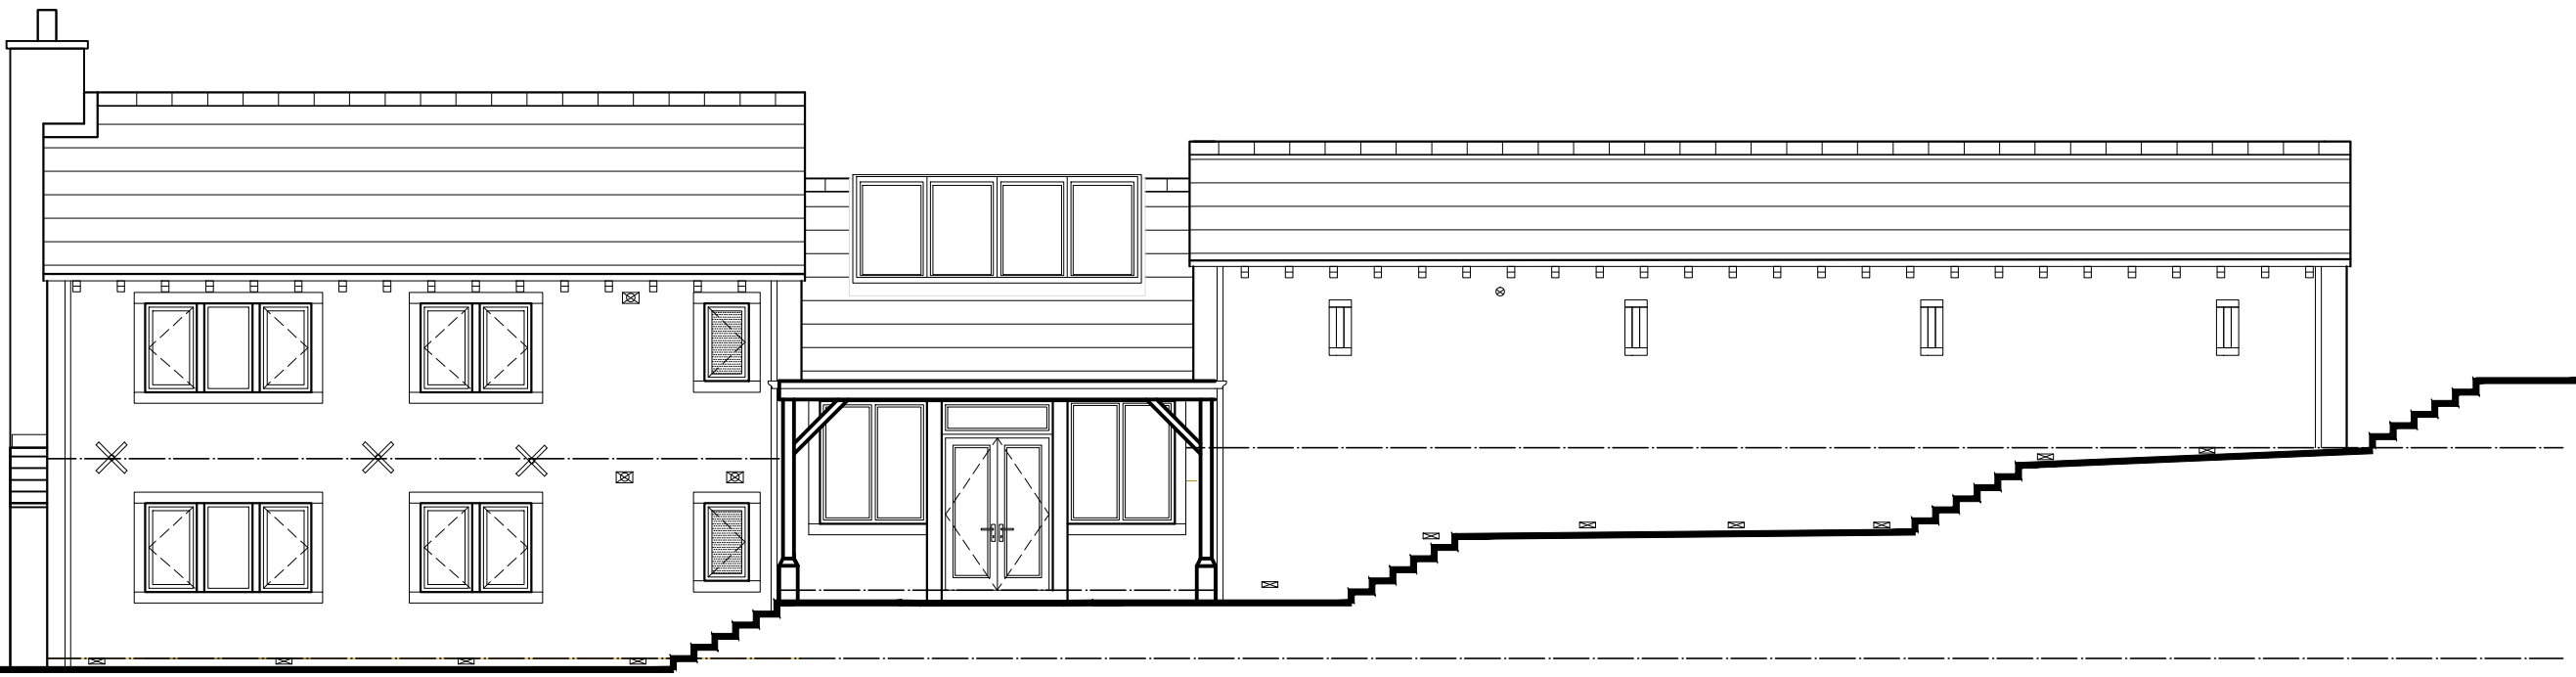


FRONT ELEVATION

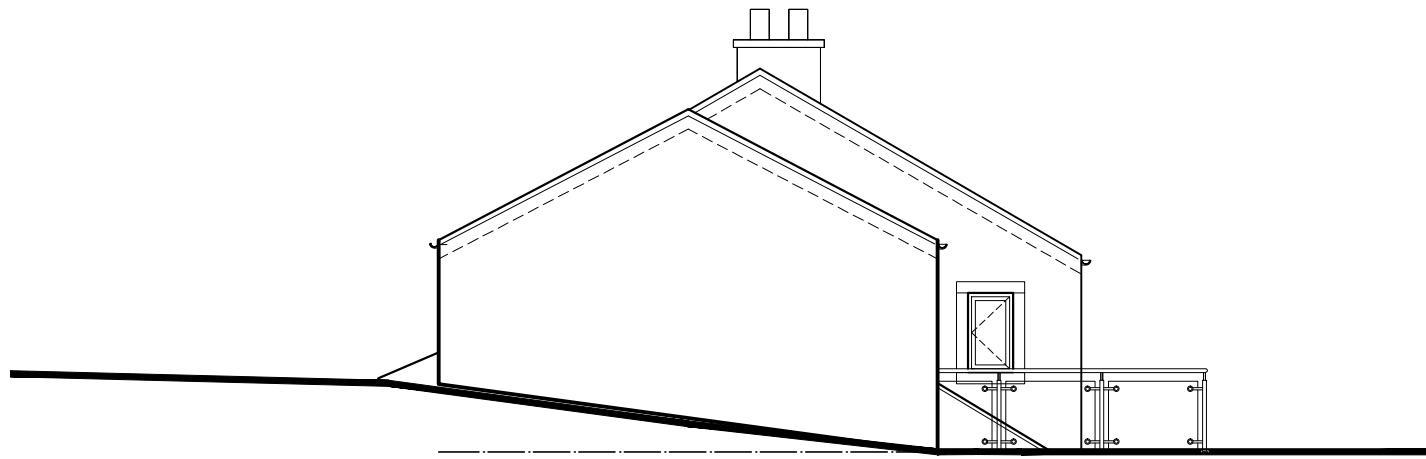


SIDE ELEVATION




REAR ELEVATION

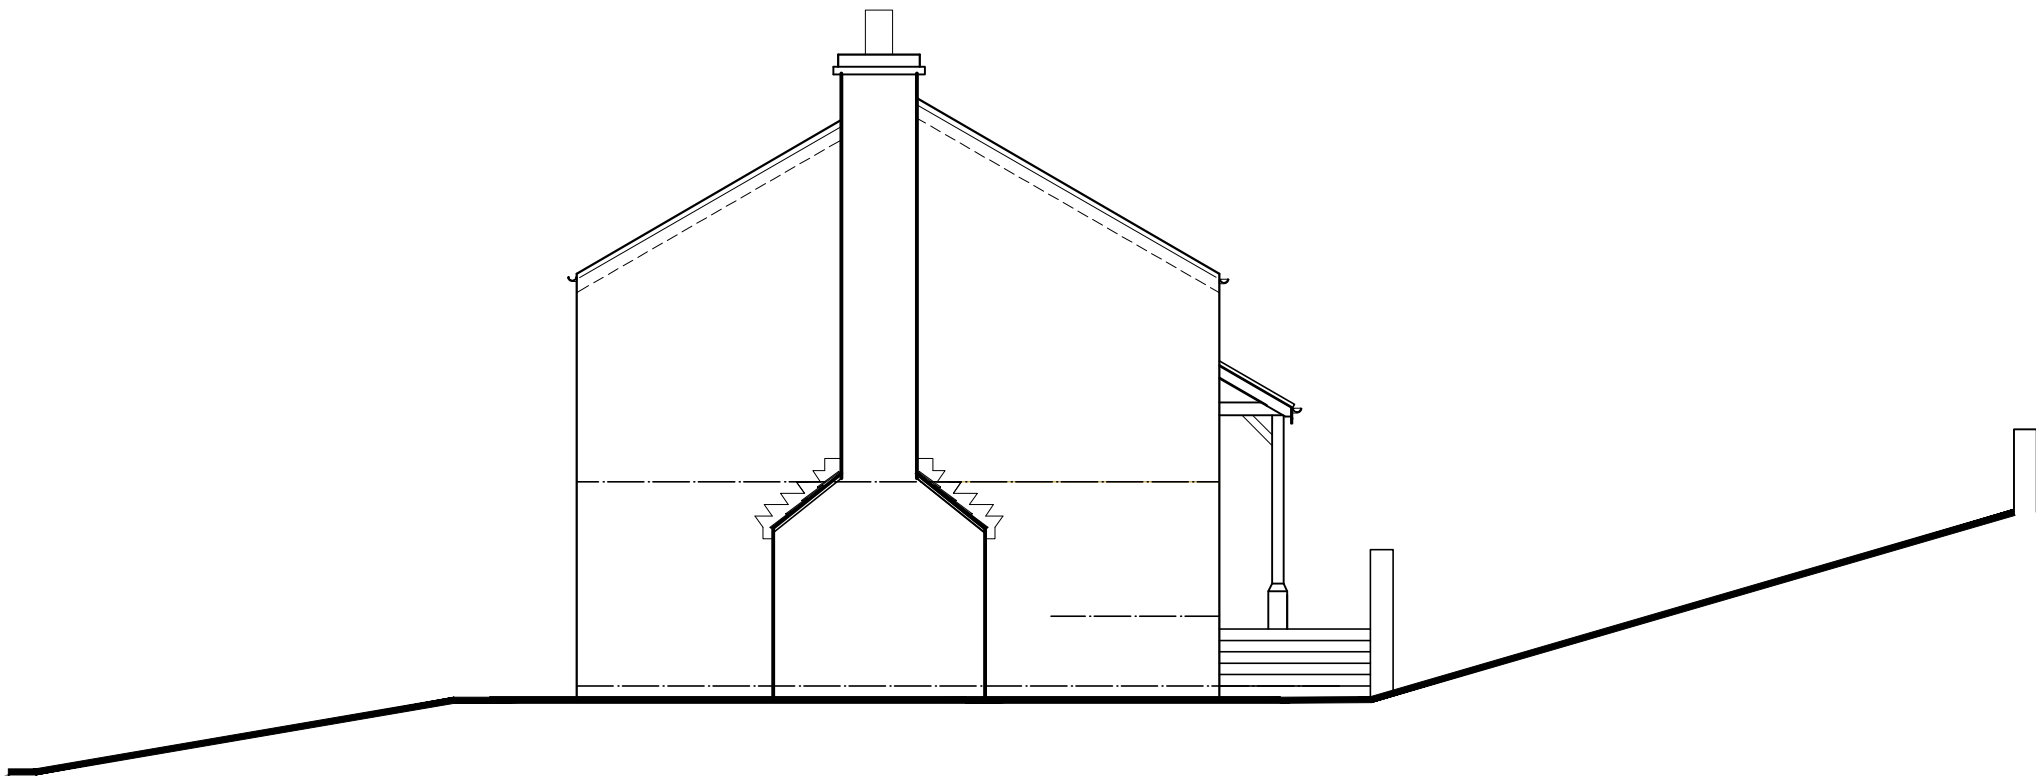

SIDE ELEVATION

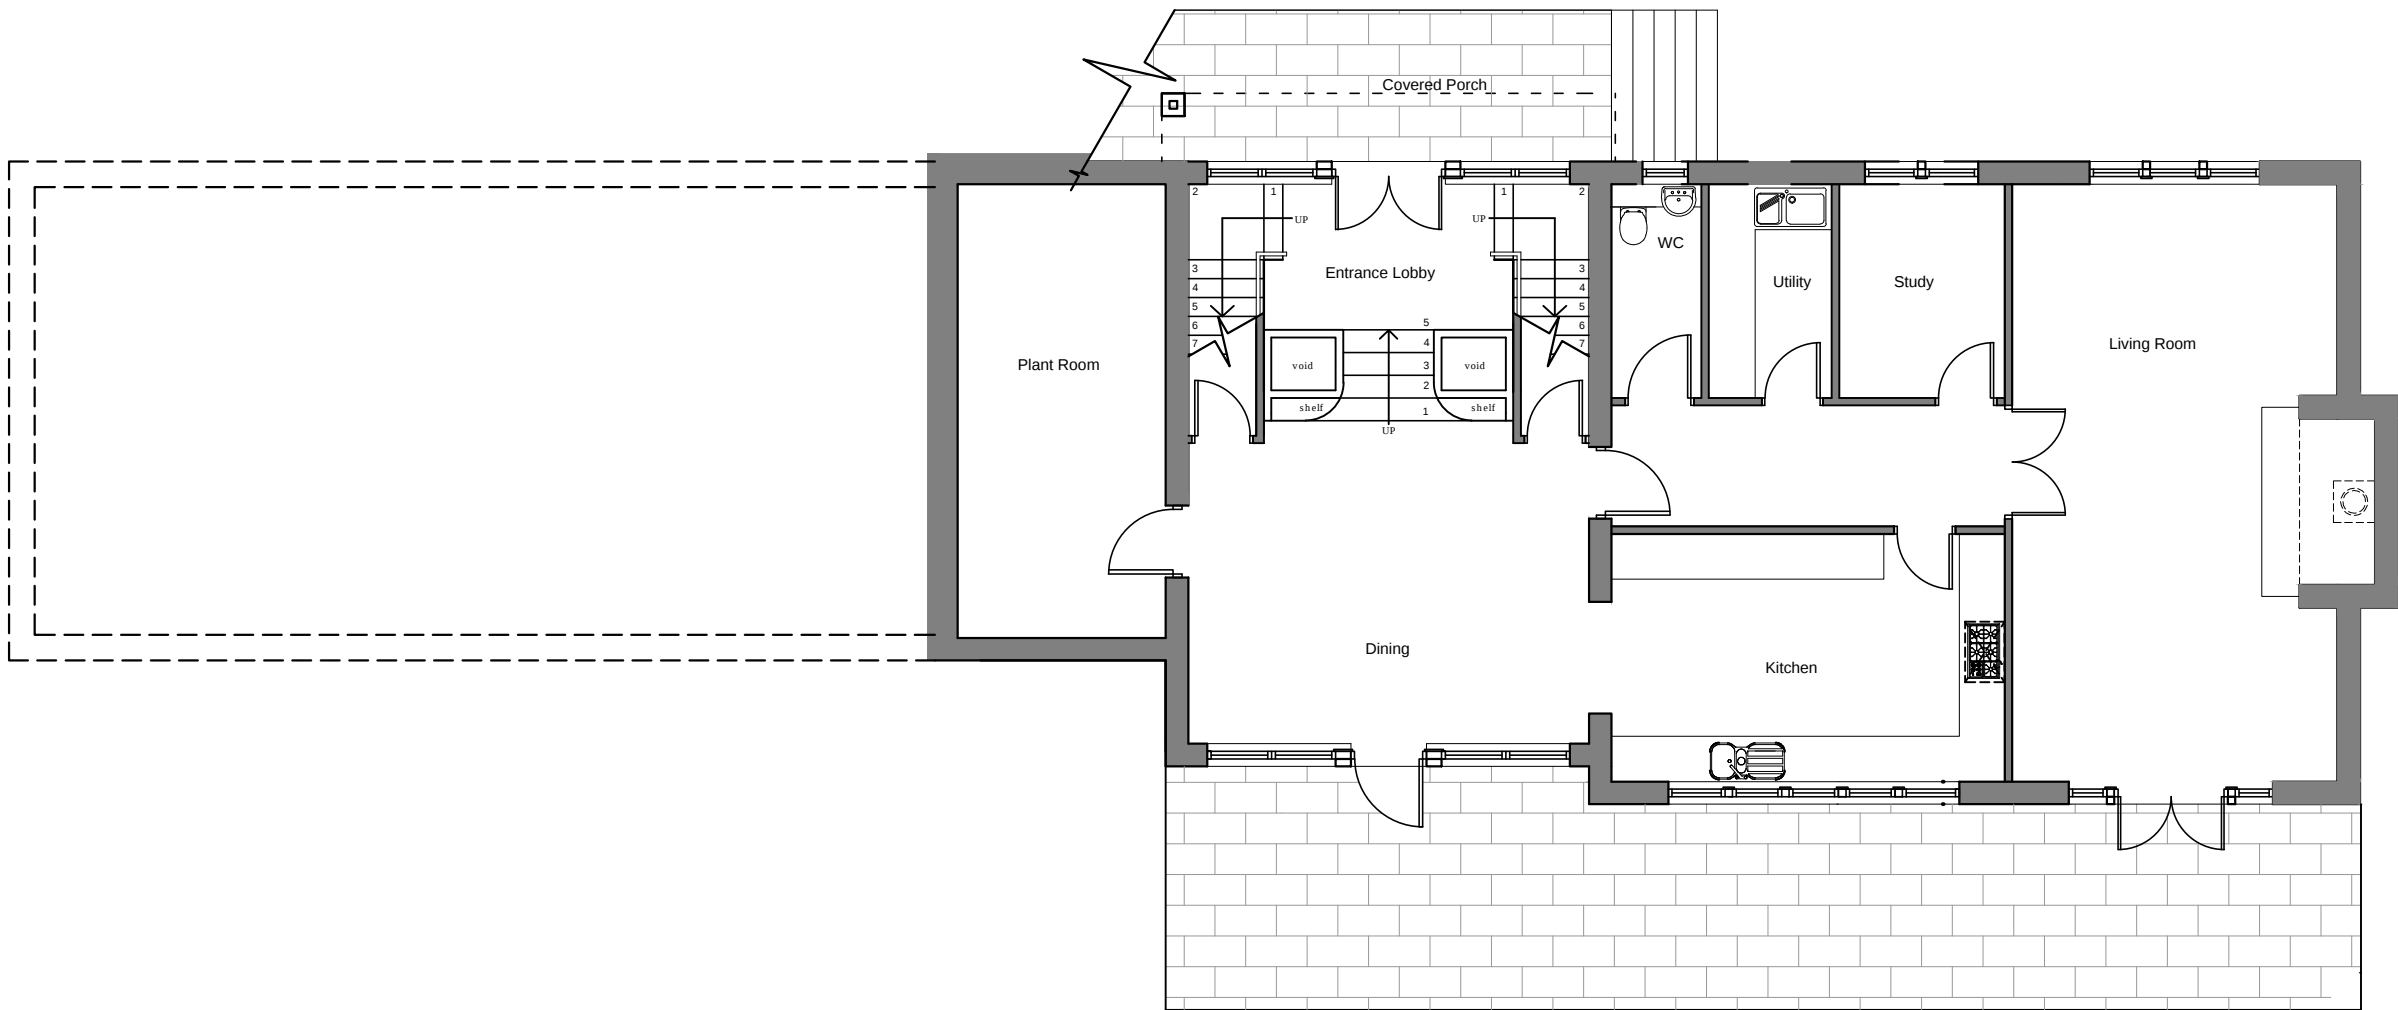

GROUND FLOOR PLAN

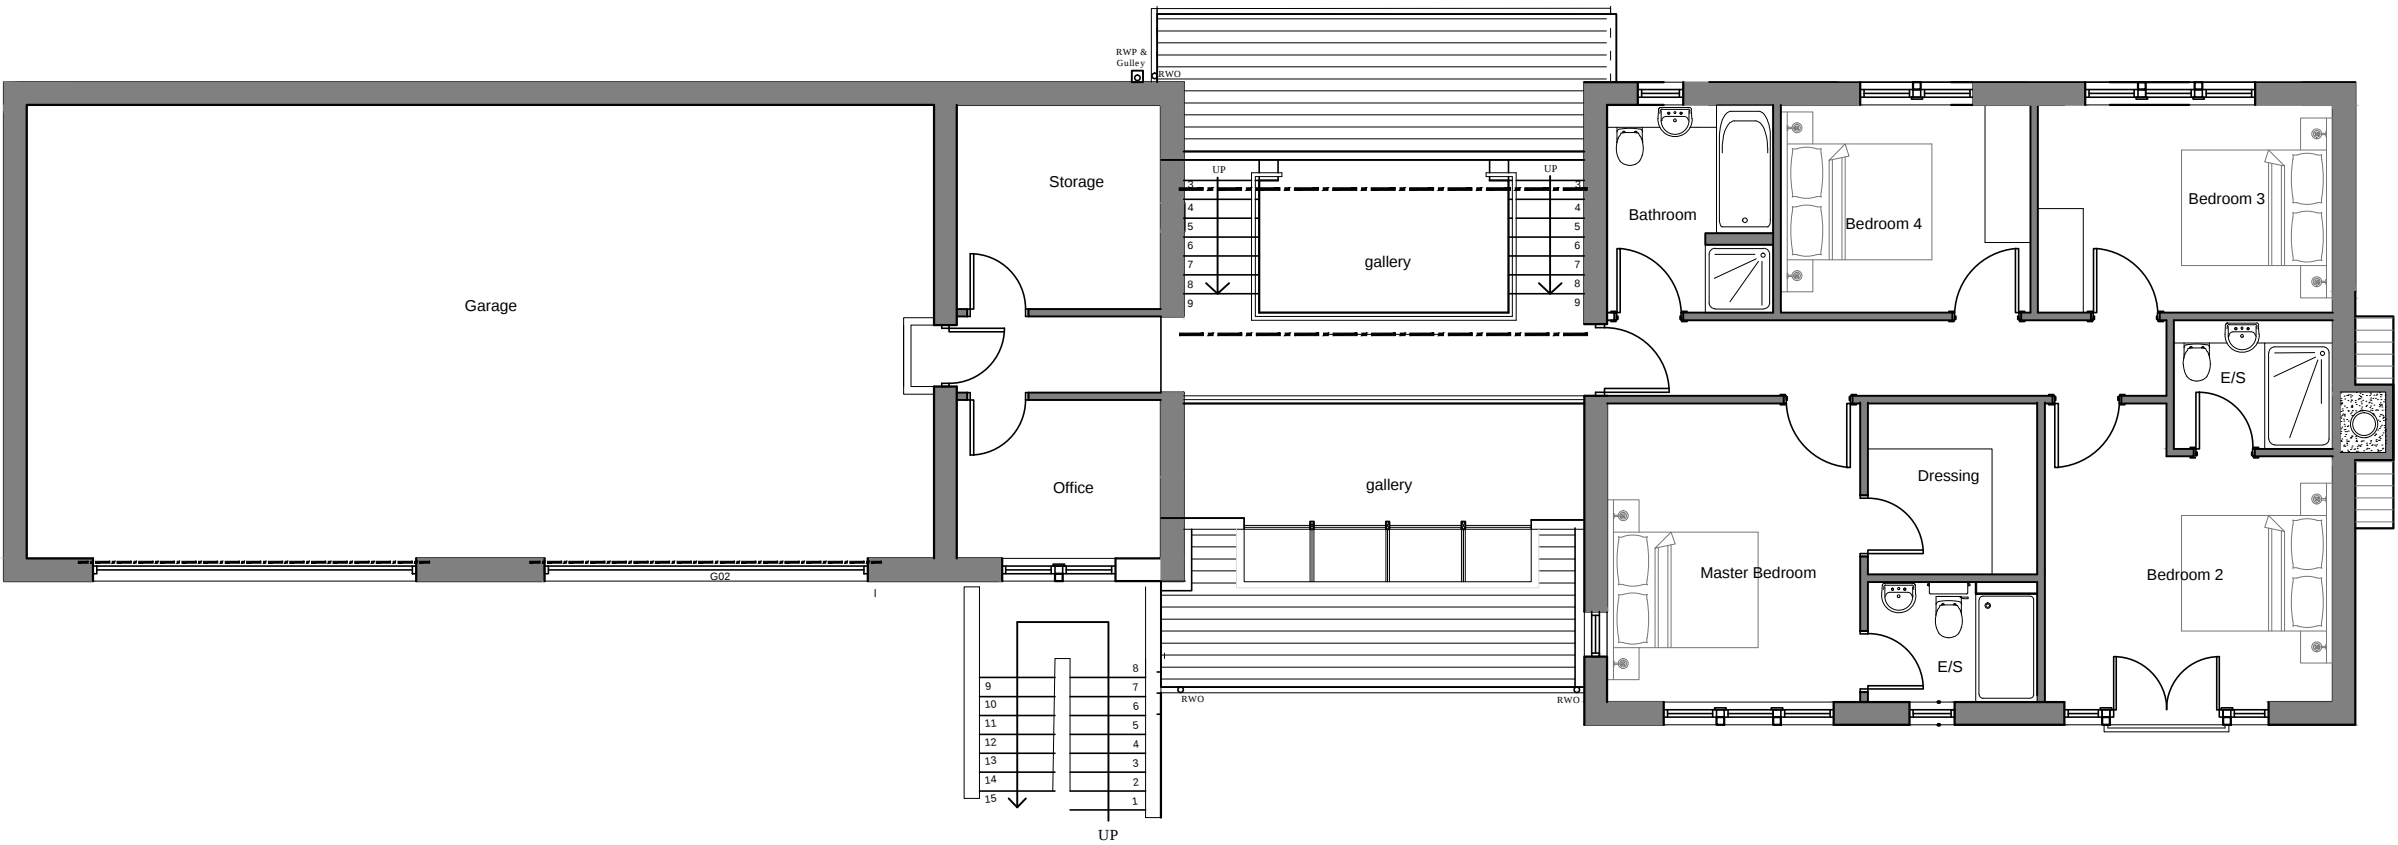

FIRST FLOOR PLAN

PLANNING

Revision:



acumen
designers & architects

acumenarchitects.co.uk 01484 546000
Headrow House, Old Leeds Road, Huddersfield, HD1 1SG

CLIENT:	MR M. KEEN
JOB TITLE:	REDEVELOPMENT OF RED HOUSE BRIESTFIELD ROAD, HUDDERSFIELD

DRAWING TITLE:	PLANS & ELEVATIONS AS PROPOSED
----------------	-----------------------------------

DRAWN: AO	DATE: FEB '19
CHECKED: JC	SCALE: 1:100 @ A1
DRAWING NUMBER:	2458 - 11