




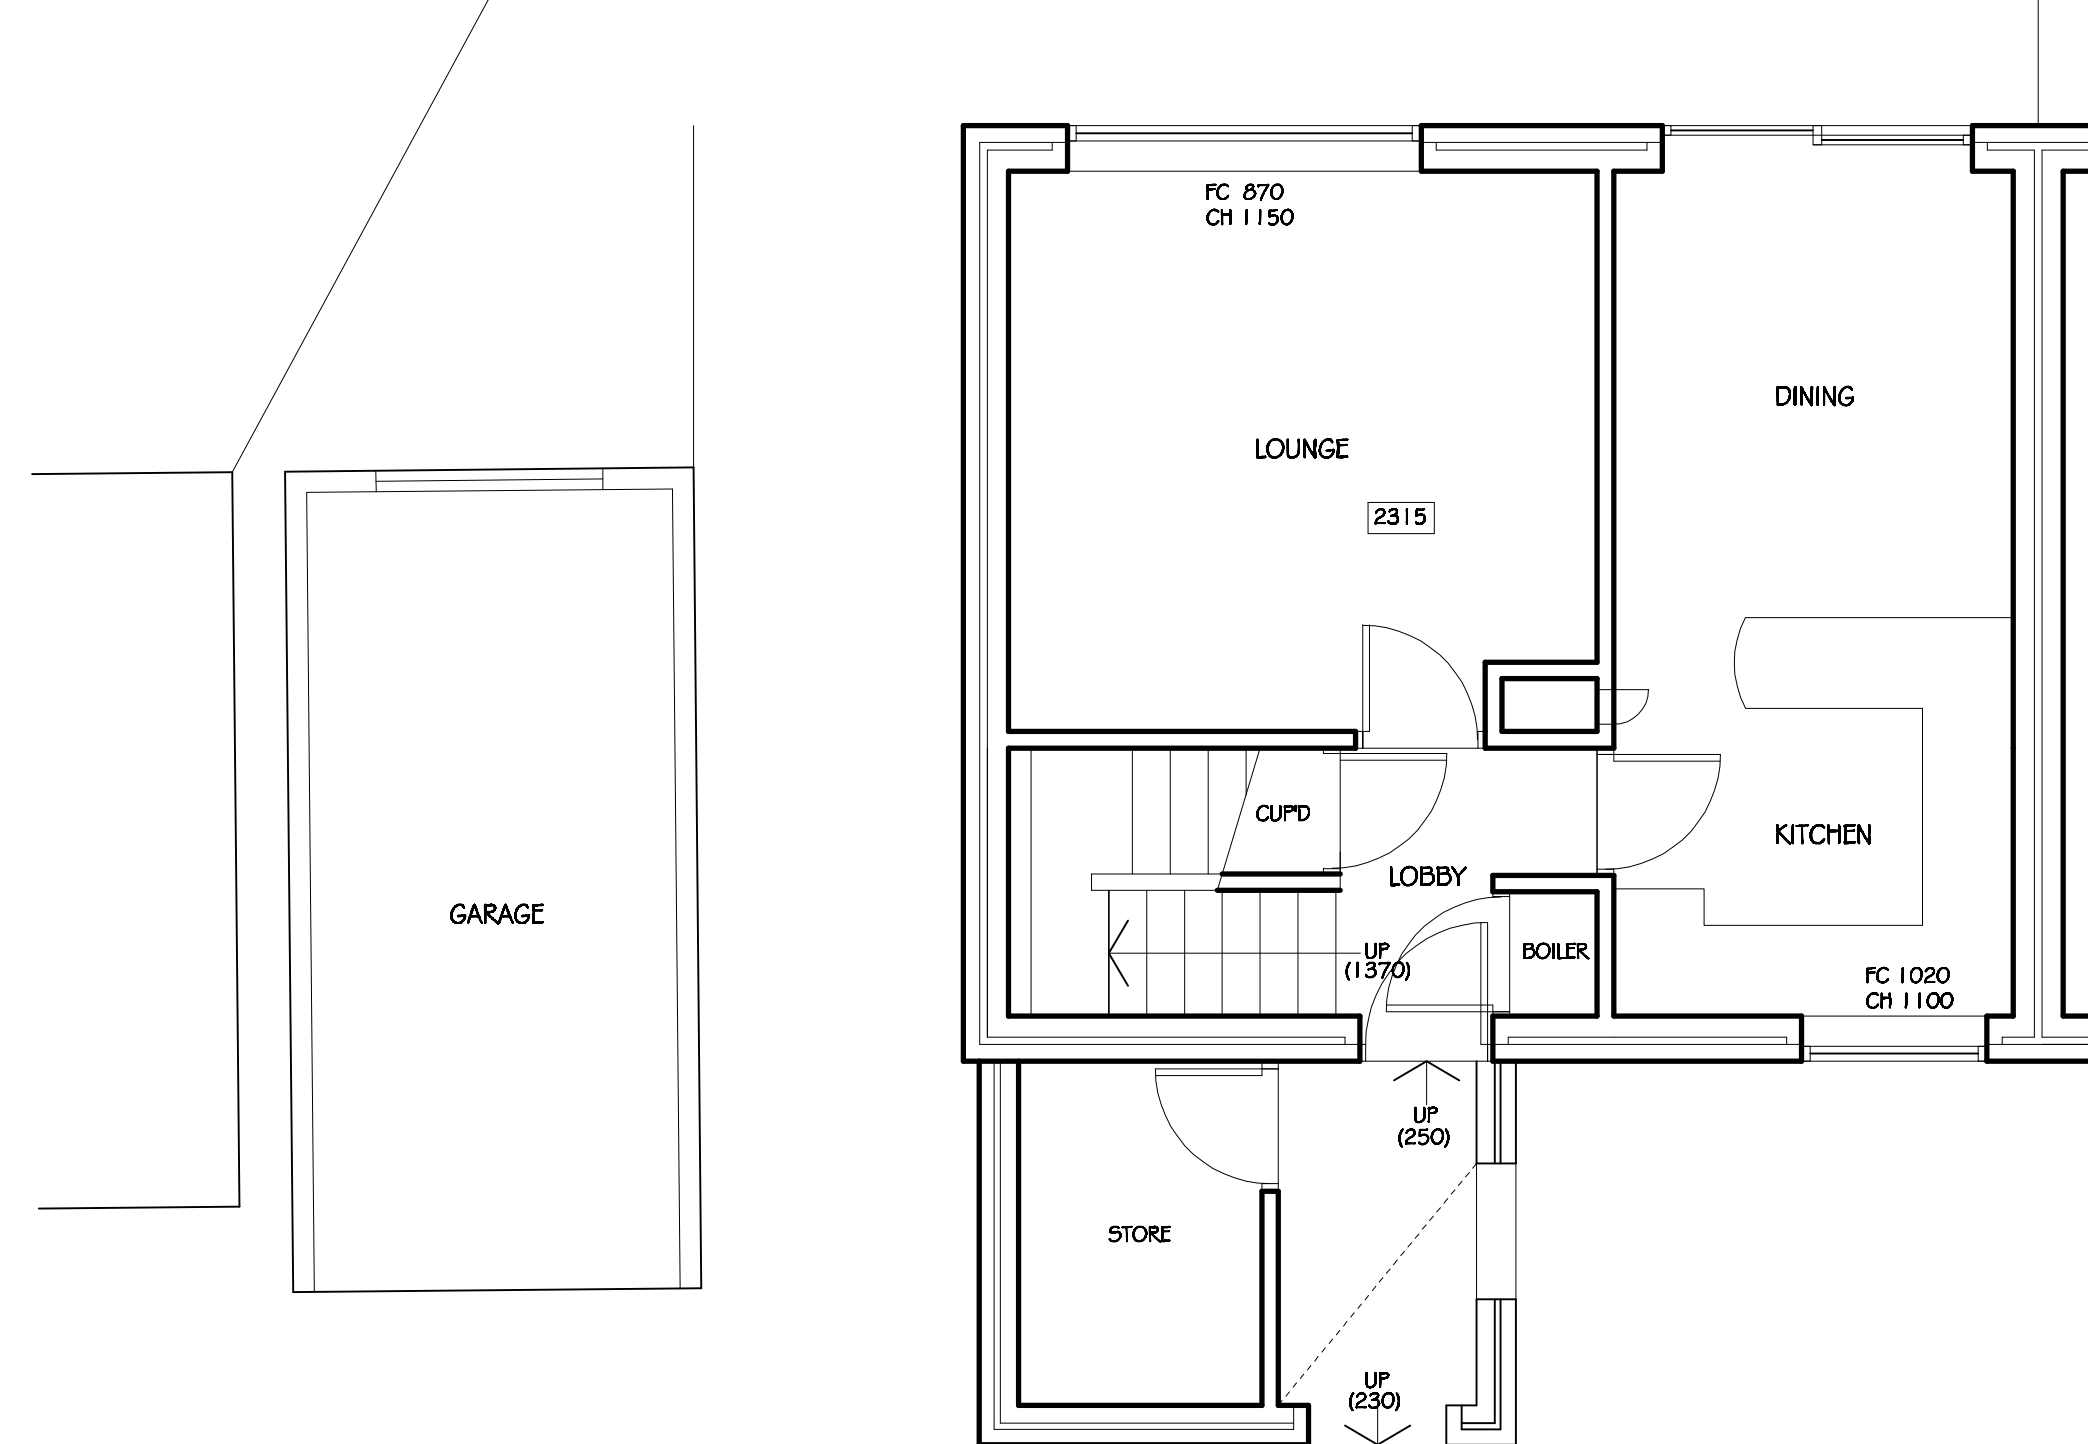


EXISTING GROUND FLOOR PLAN

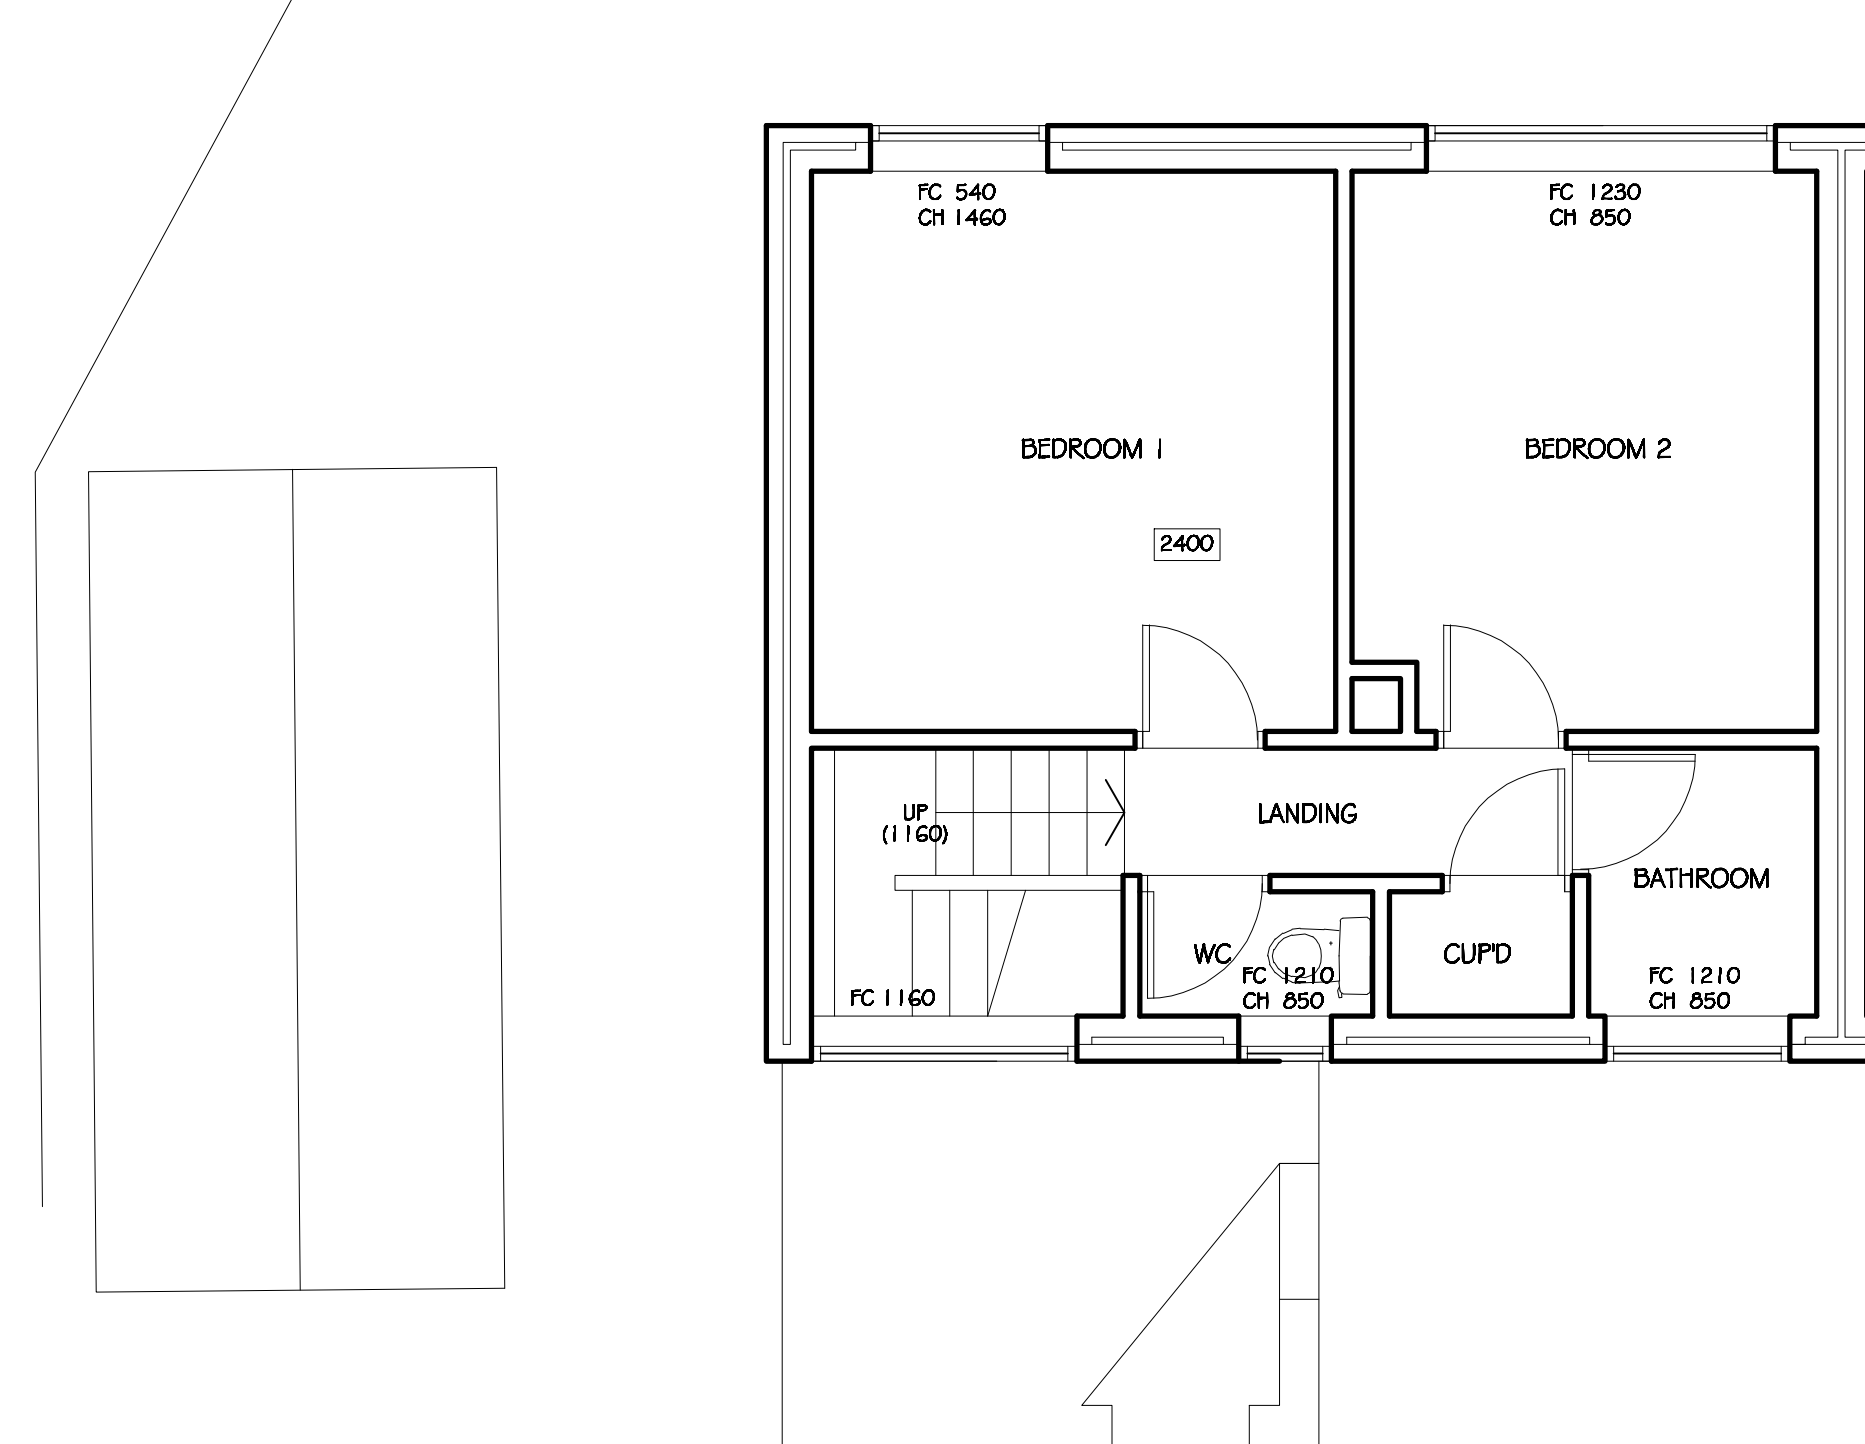

EXISTING FIRST FLOOR PLAN

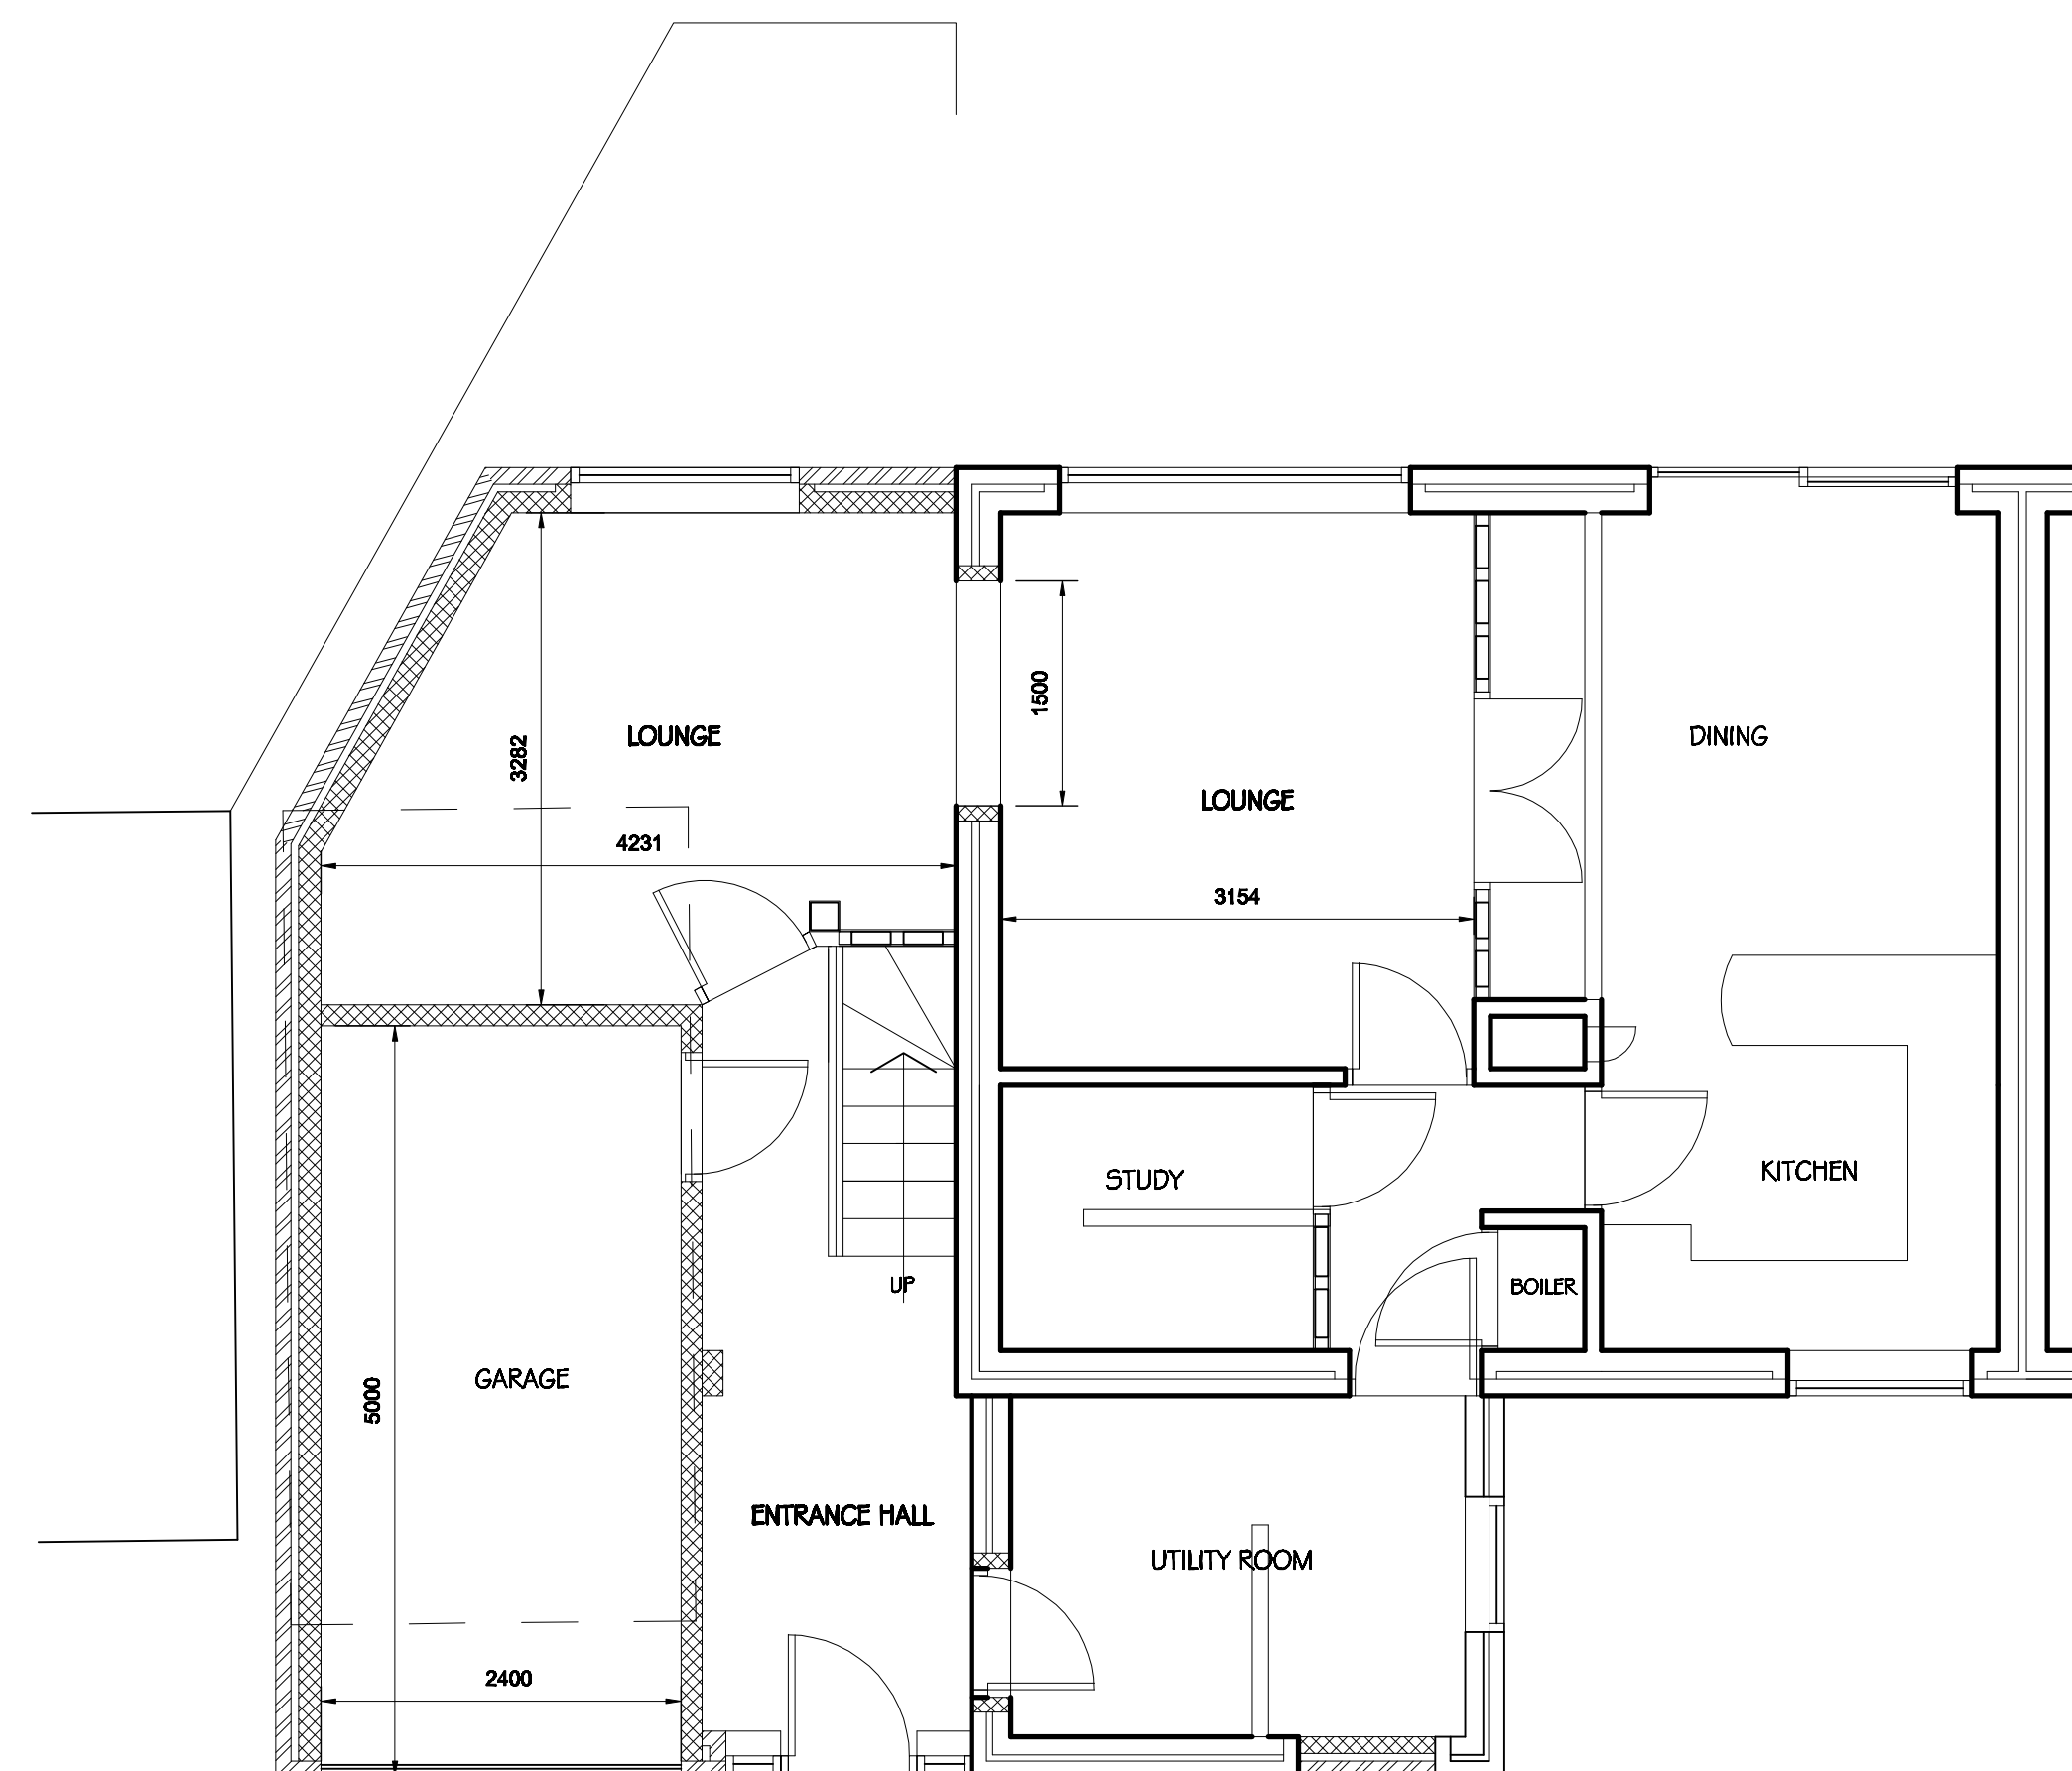

PROPOSED GROUND FLOOR PLAN

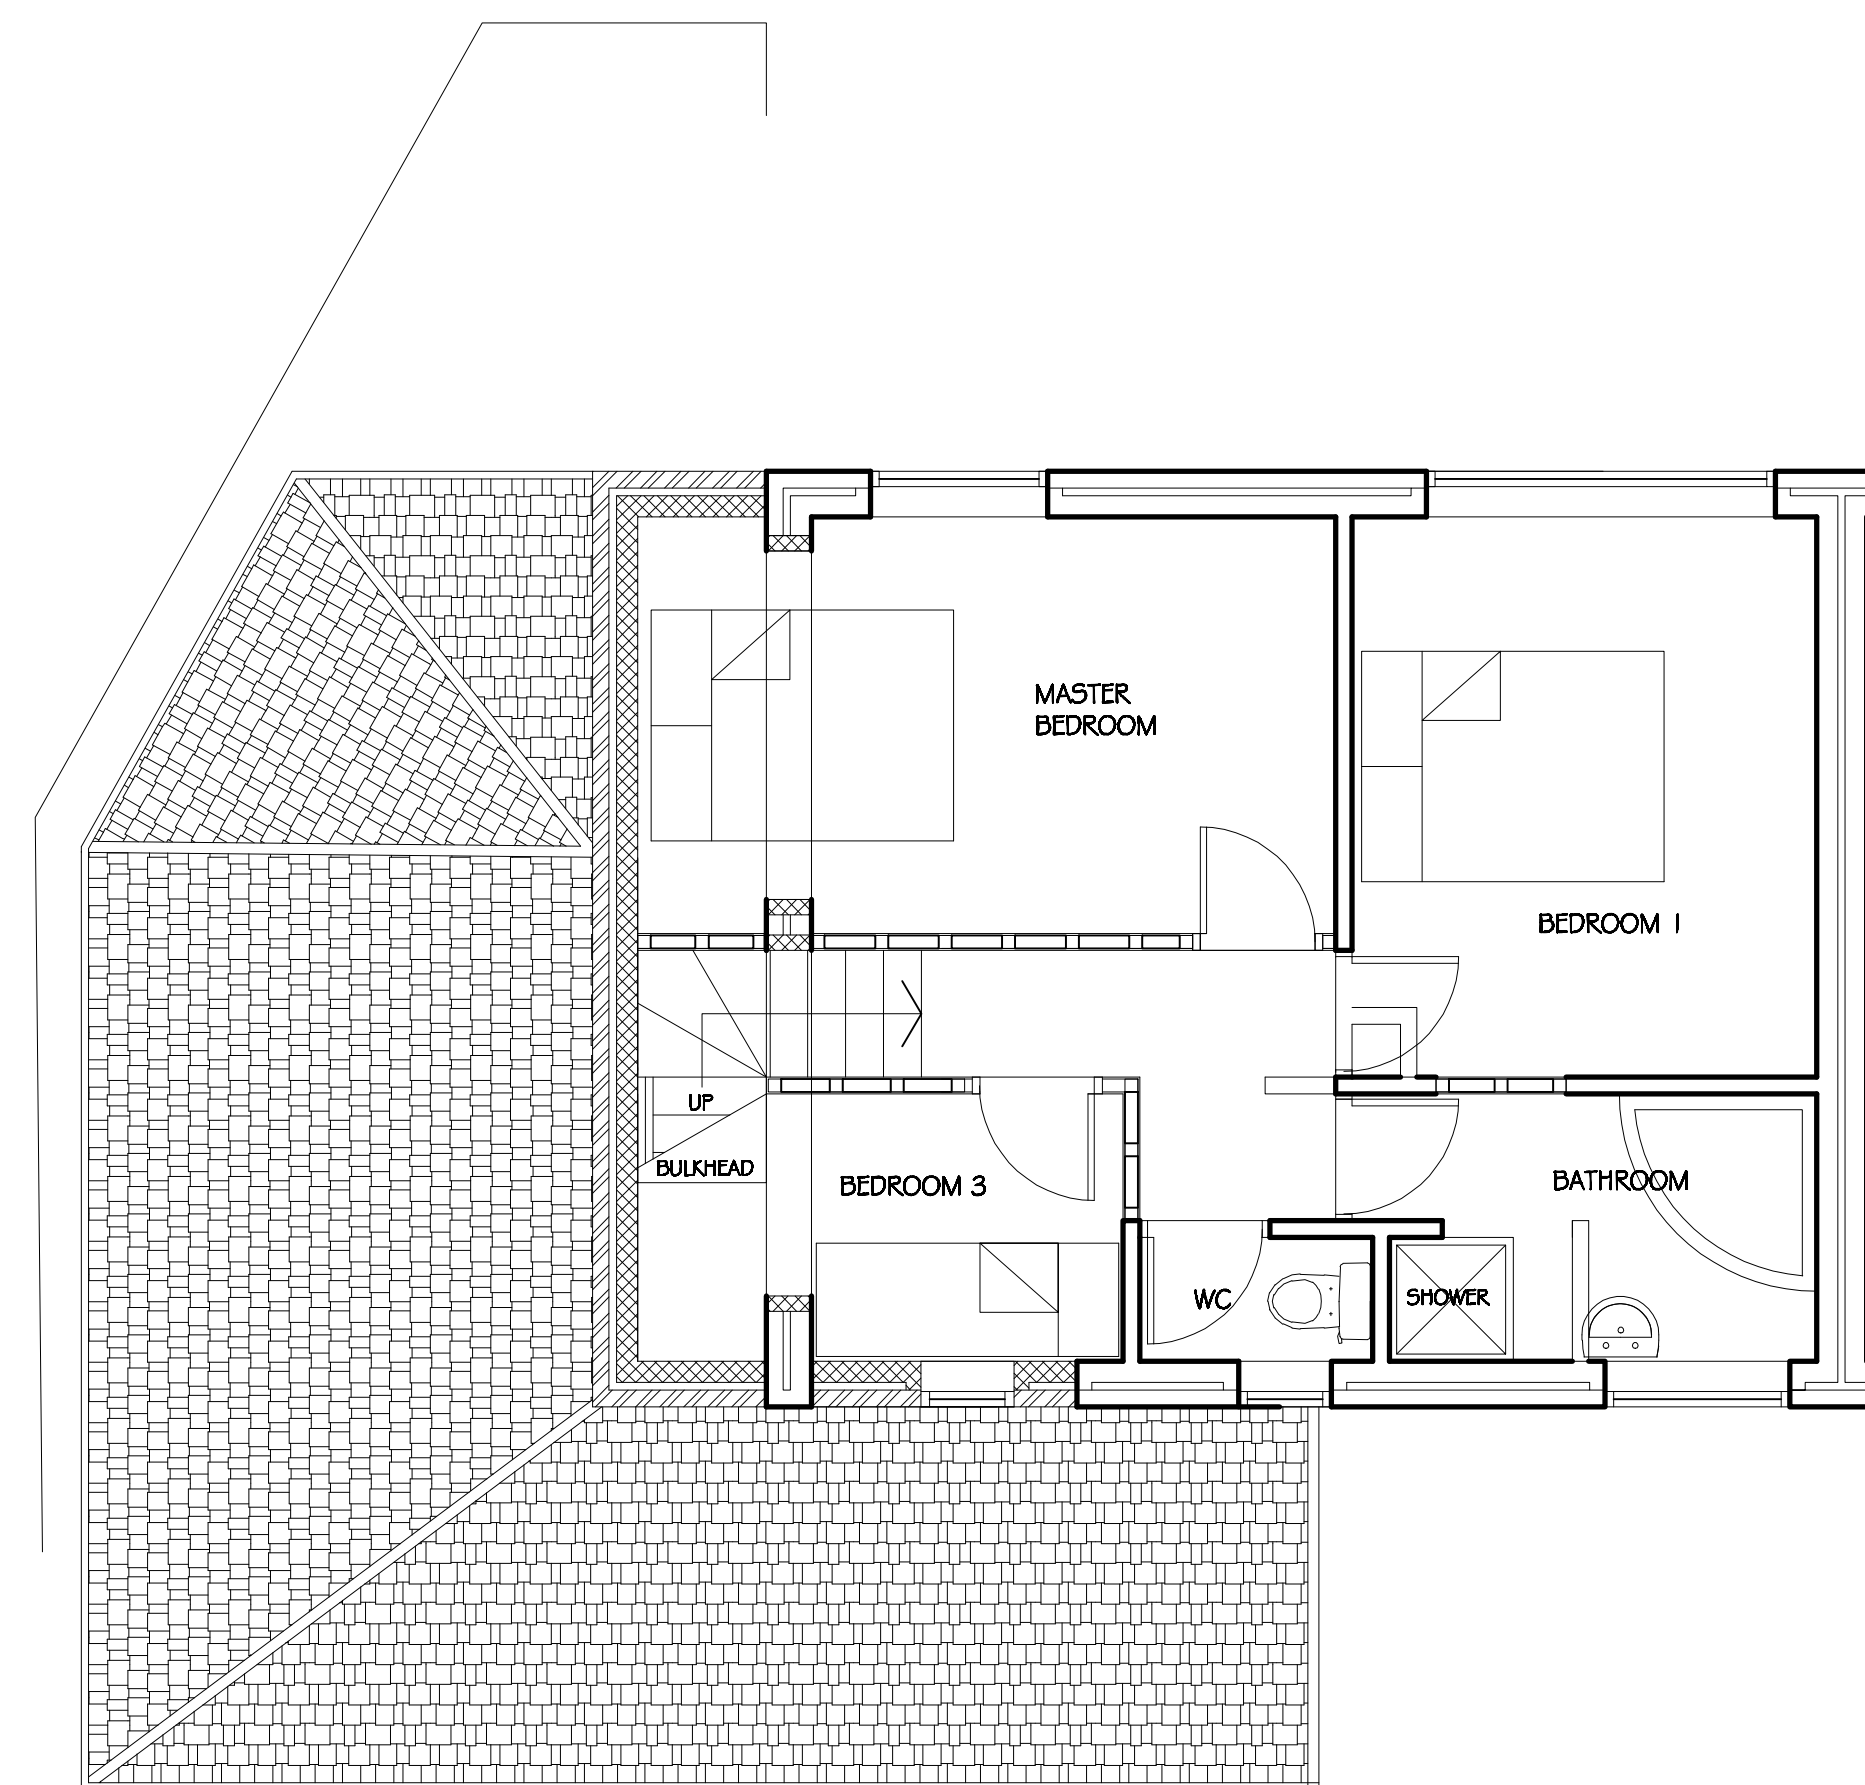

PROPOSED FIRST FLOOR PLAN

REV C: REVISED SCHEME WITH REDUCED FIRST FLOOR EXTENSION EXTENT RETAINING GROUND FLOOR SCHEME WITH PITCHED ROOF OVER (16.04.10)

REV B: FURTHER ALTERATIONS TO SCHEME MADE FOLLOWING CONSULTATIONS WITH PLANNING OFFICER. HIGH LEVEL WINDOW ADDED TO MASTER BEDROOM. (25.03.10)

REV A: ALTERATIONS TO SCHEME MADE FOLLOWING CONSULTATIONS WITH PLANNING OFFICER. FIRST FLOOR MASTER BEDROOM REDUCED IN SIZE WITH PITCHED ROOF ADDED TO SINGLE STOREY EXTENSION TO REAR. (24.03.10)

M KENZITT
HOUSE EXTENSION
22 ASHFIELD ROAD, HOWDEN CLOUGH
WF17 0EB

EXISTING & PROPOSED FLOOR PLANS
(1:50 @ A1)

Date DECEMBER 09 Scale 1:50

Drawn A Wetherhill Checked

Drawing No.
MK/09/101 (REV C)