




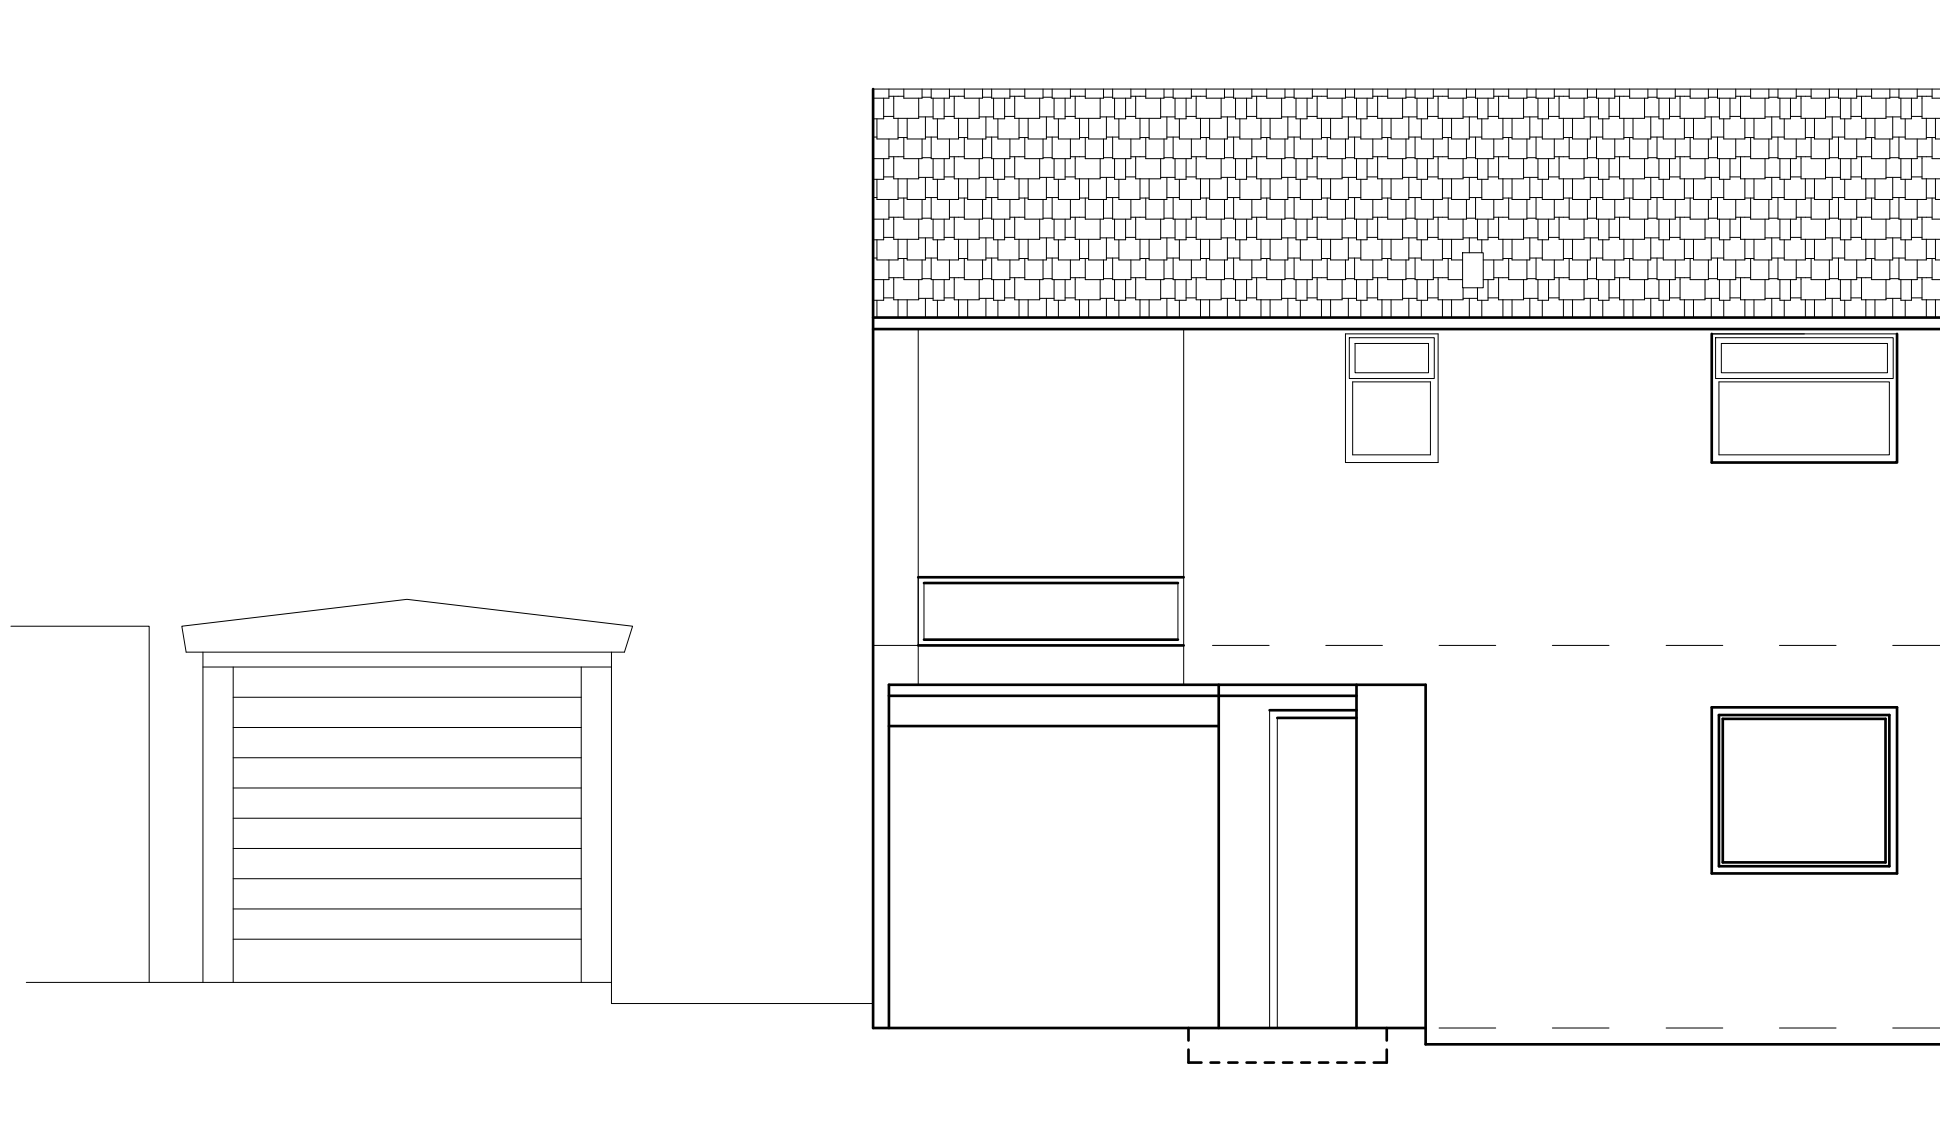


EXISTING FRONT ELEVATION

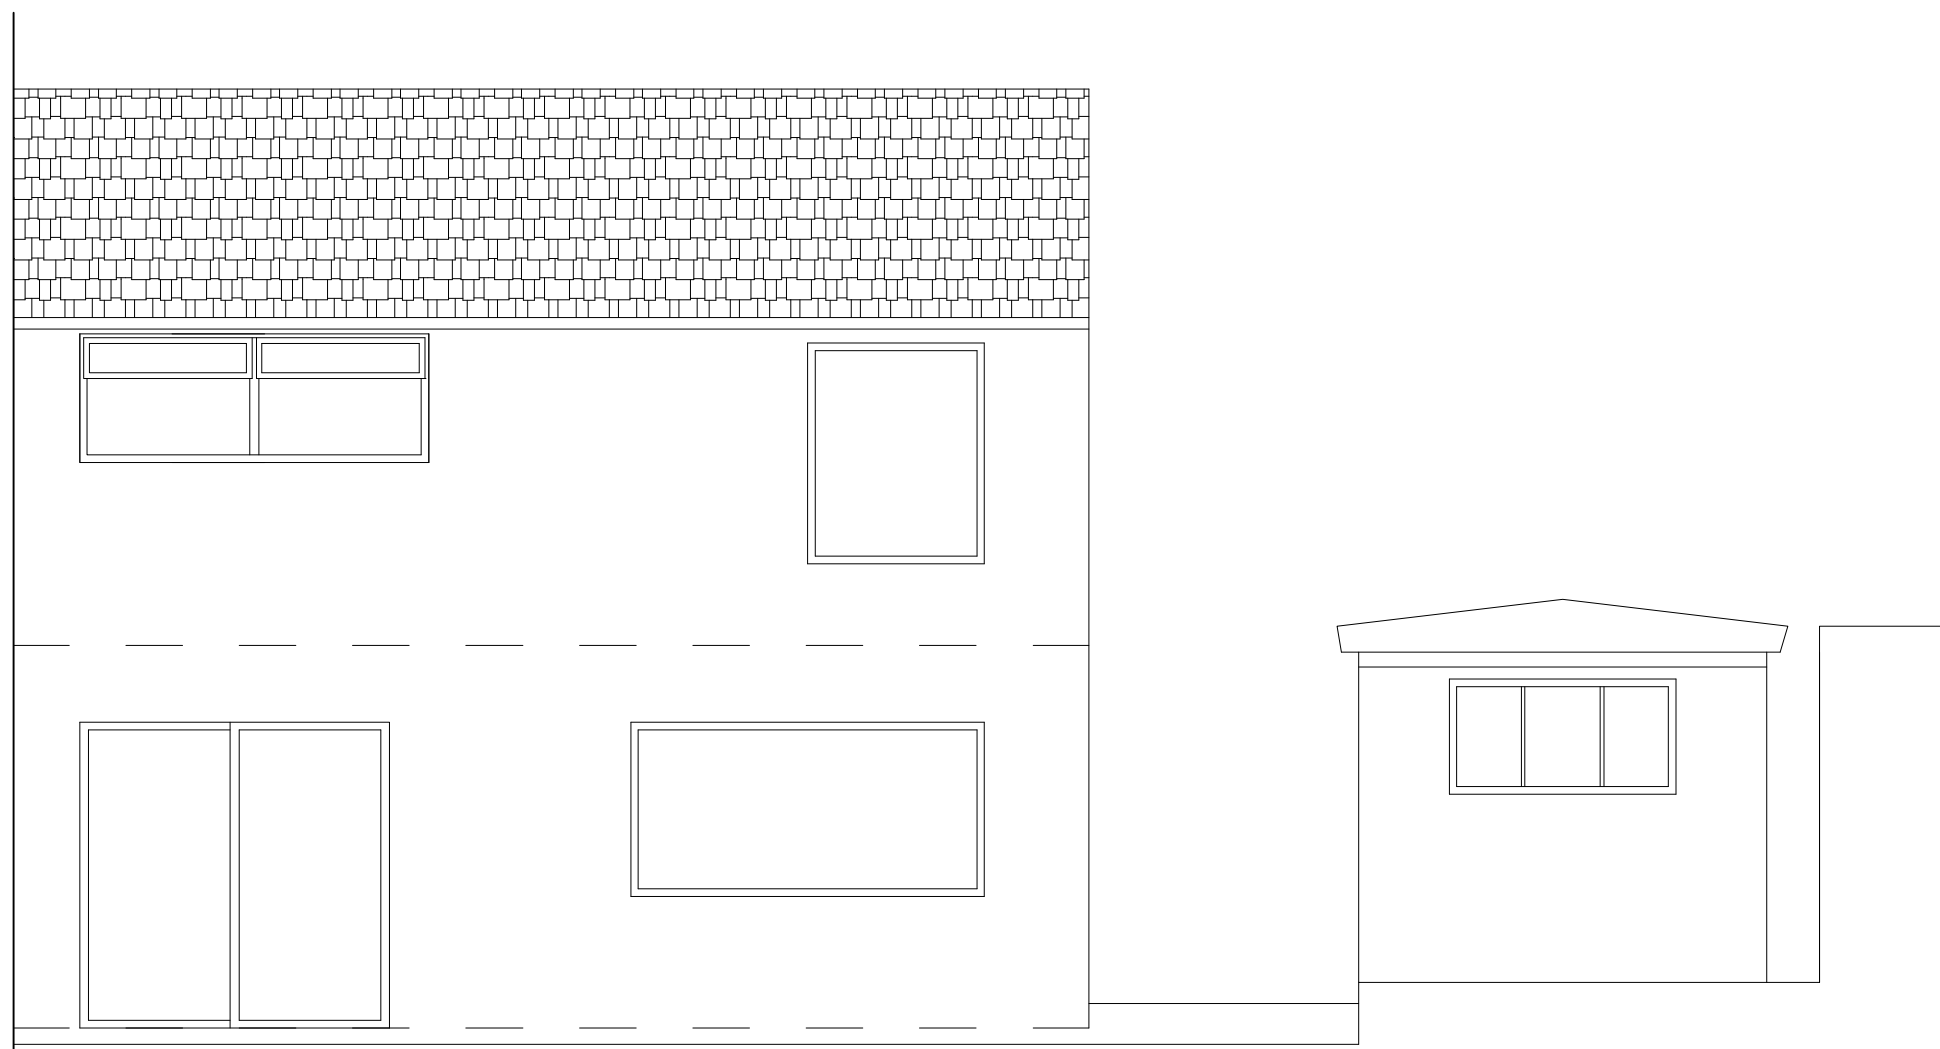


EXISTING REAR ELEVATION

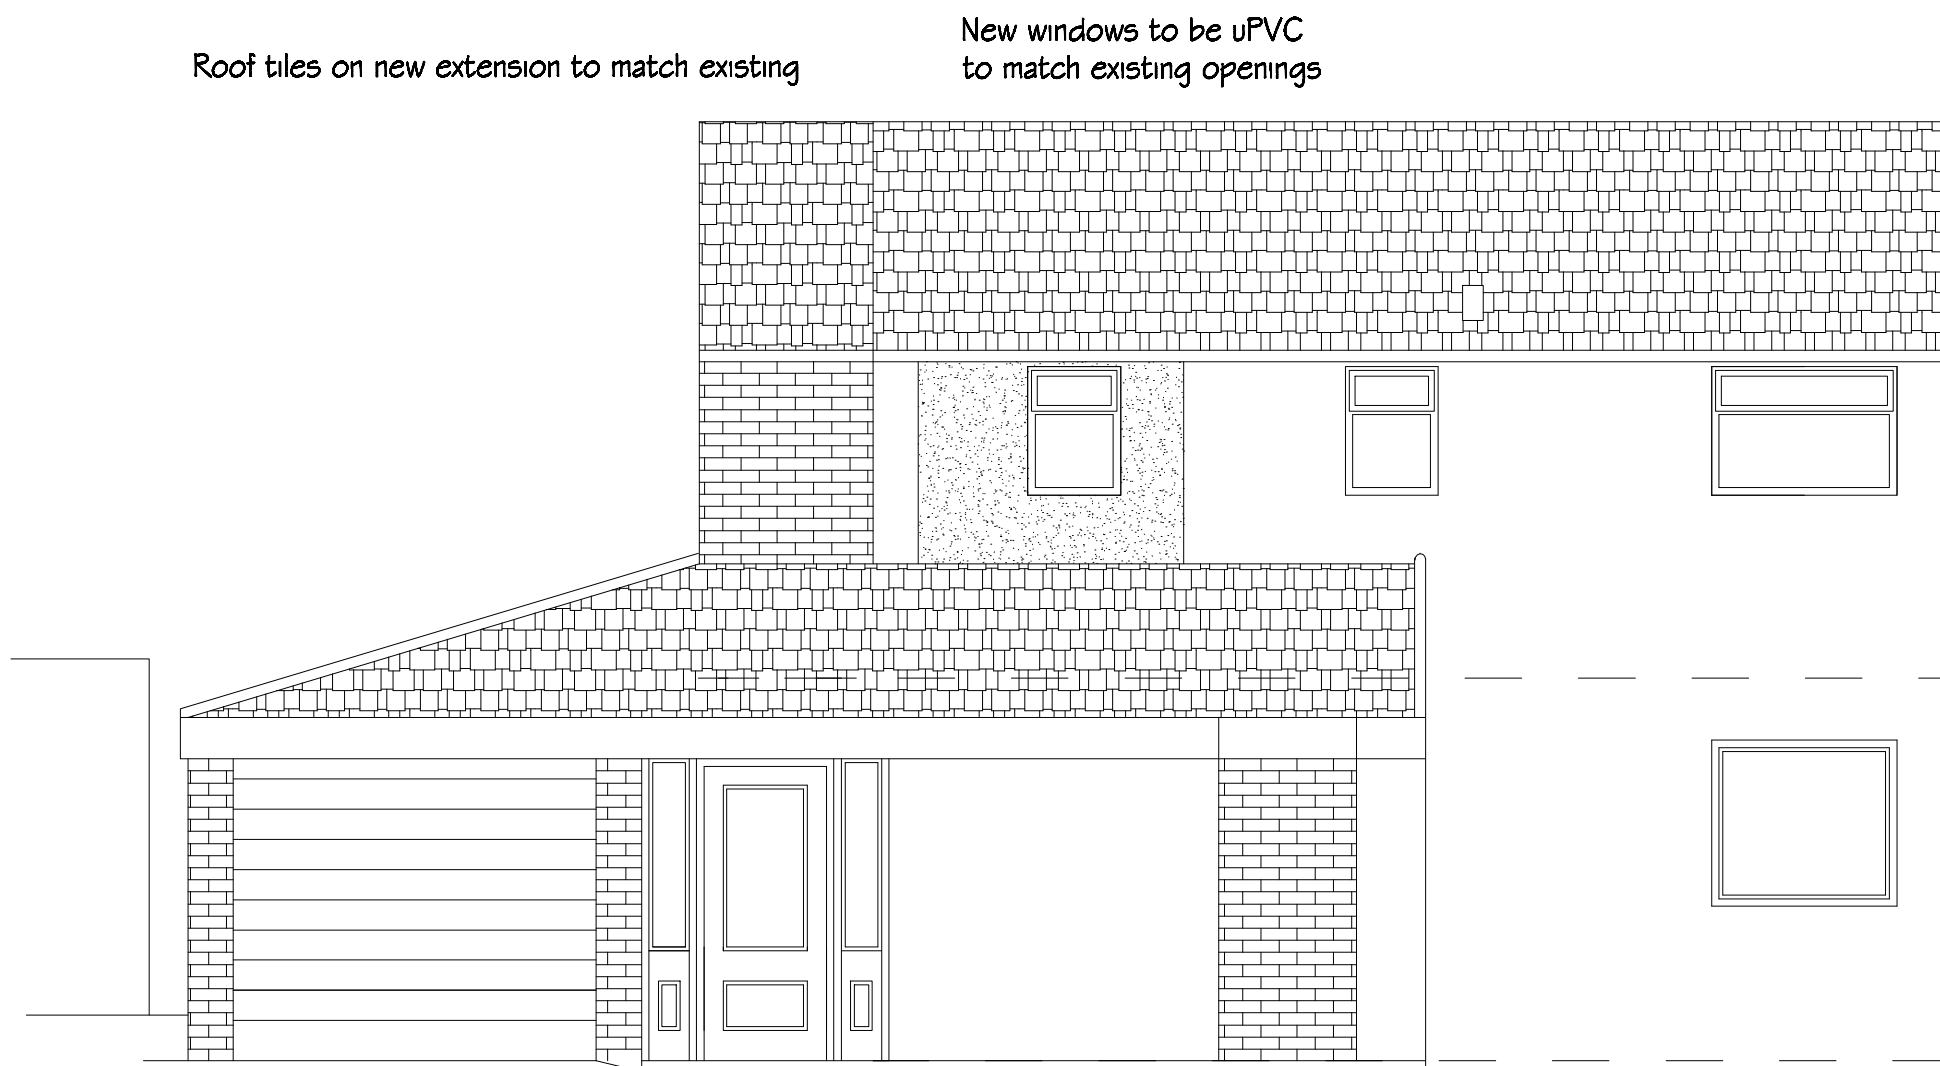


PROPOSED FRONT ELEVATION

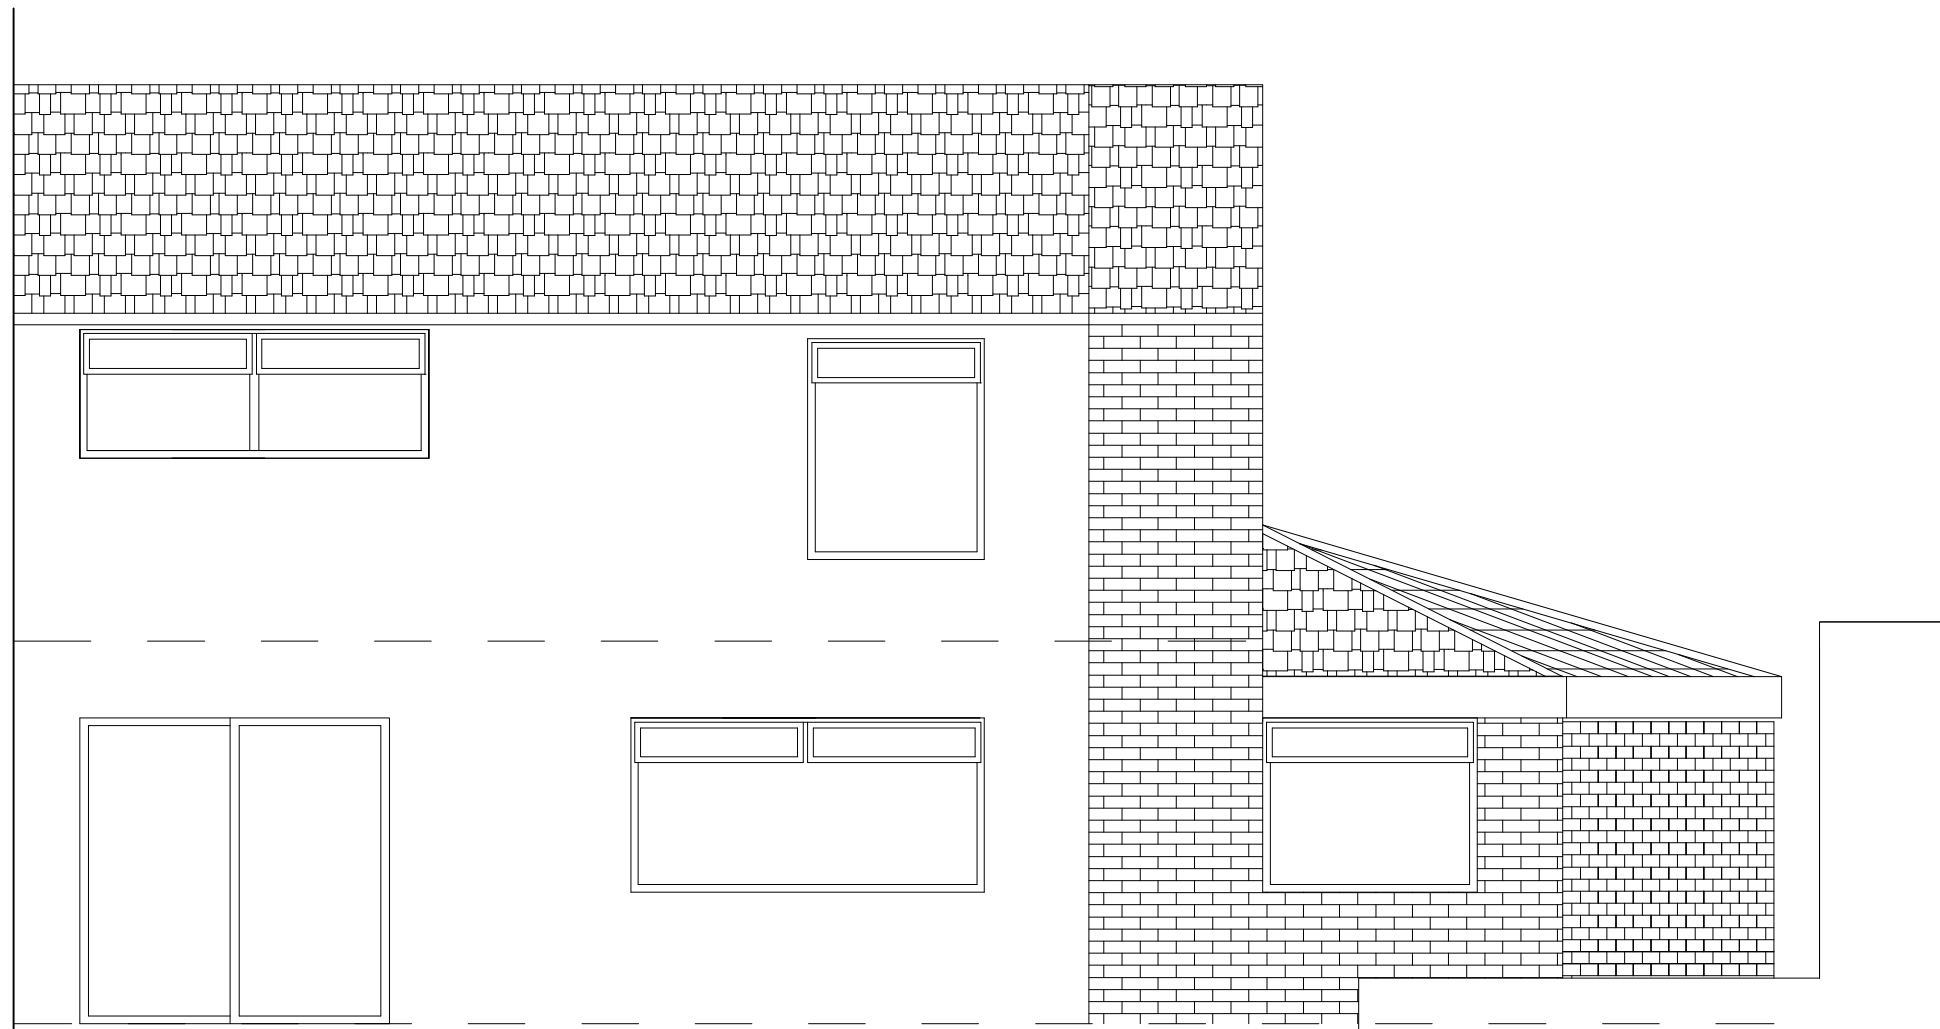

PROPOSED REAR ELEVATION

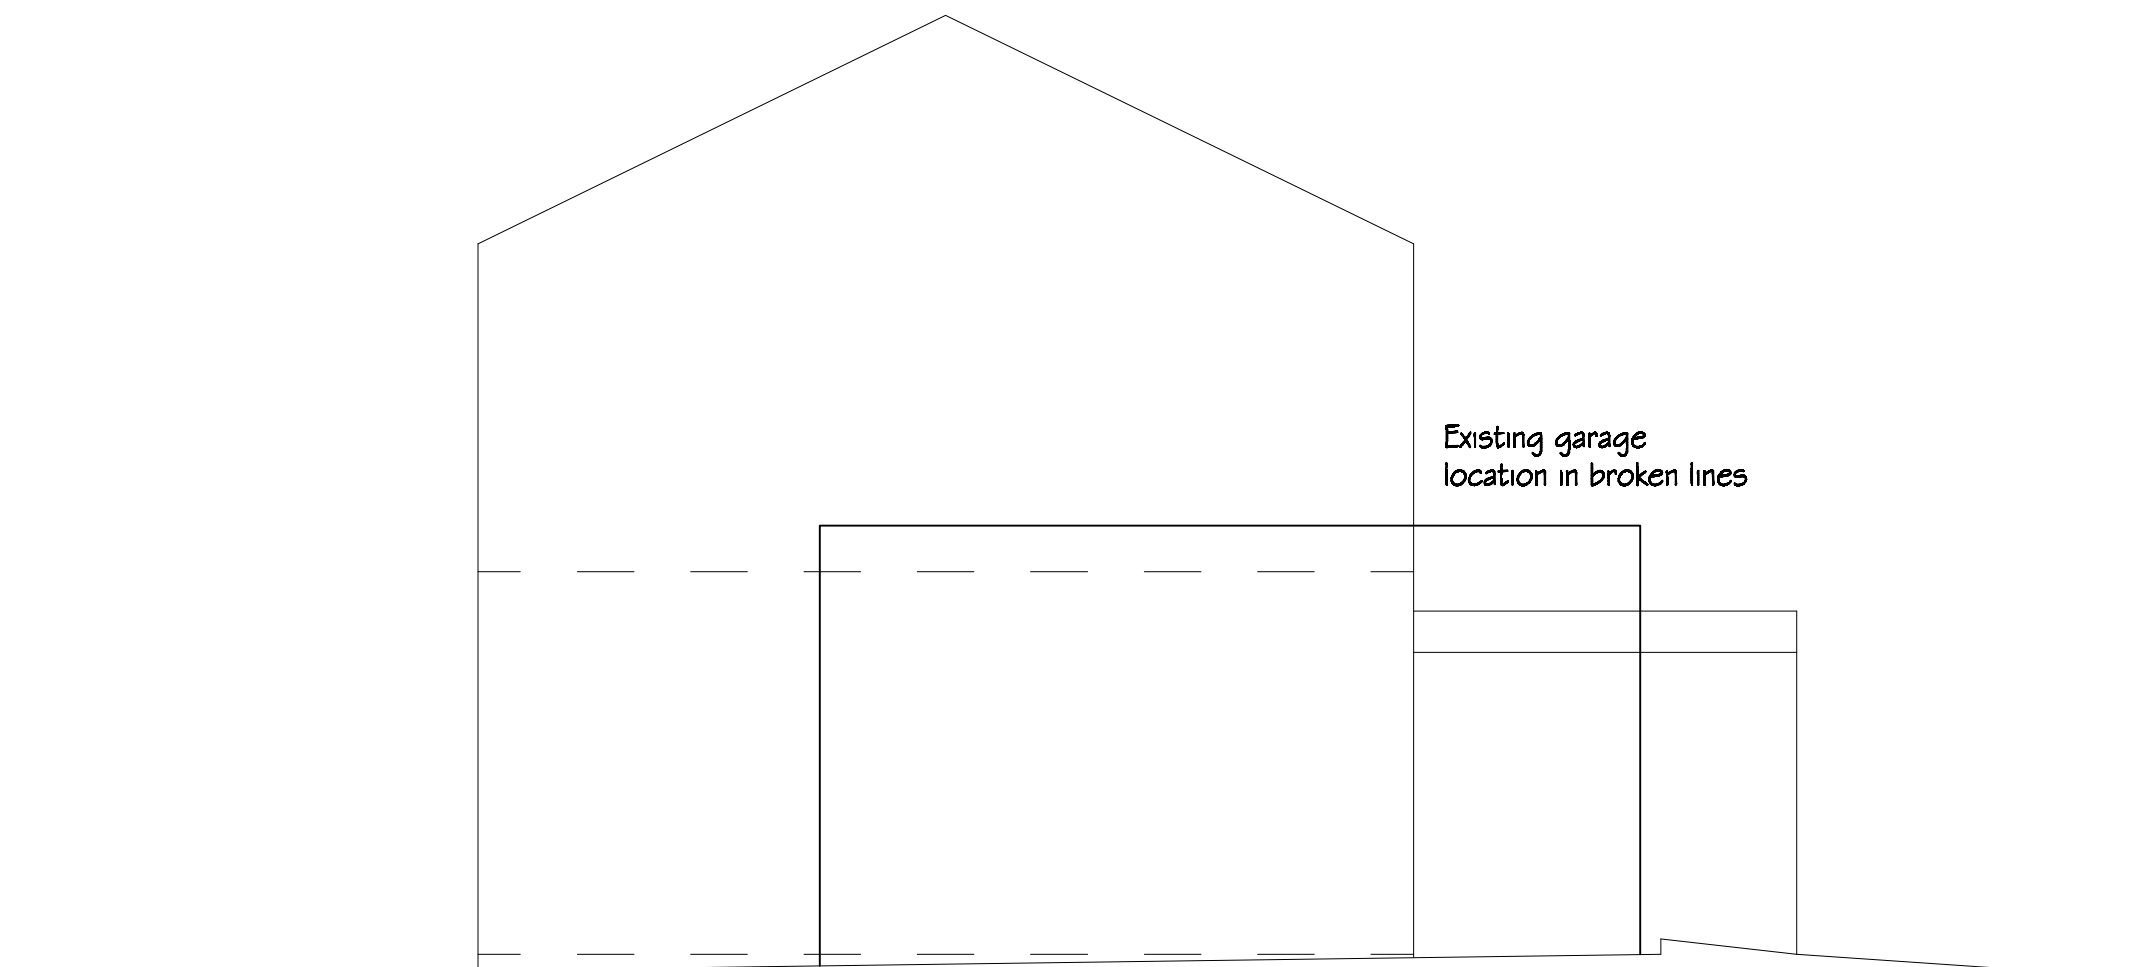


EXISTING SIDE ELEVATION

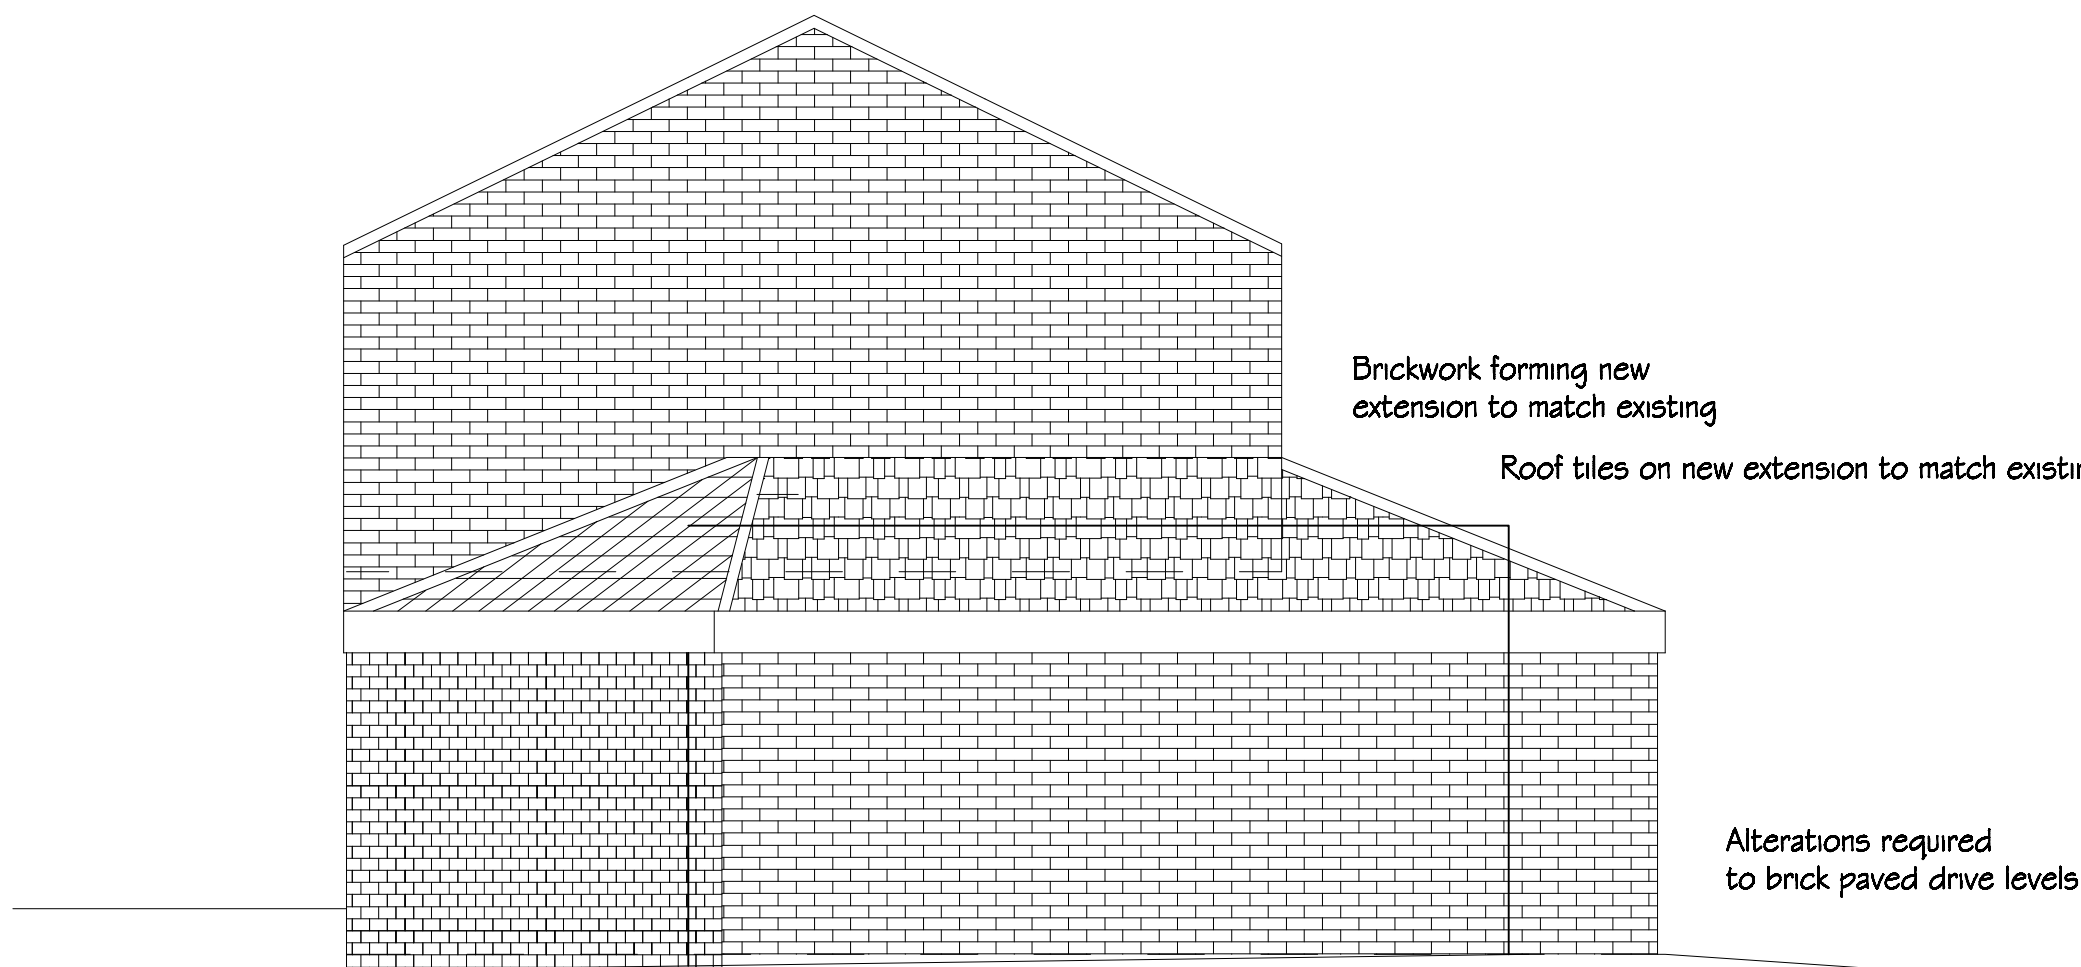

PROPOSED SIDE ELEVATION



LOCATION PLAN
SCALE 1:1250

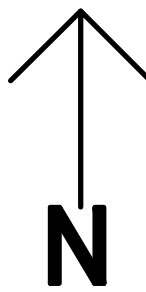

REV D: REVISED SCHEME TO REDUCE FIRST FLOOR EXTENSION EXTENT, RETAINING GROUND FLOOR SCHEME WITH PITCHED ROOF OVER. (18.04.10)
REV C: ROOF LINE TO NEW FIRST FLOOR EXTENSION REVISED TO BE CORRECT HEIGHT. (26.03.10)
REV B: FURTHER ALTERATIONS TO SCHEME MADE FOLLOWING CONSULTATIONS WITH PLANNING OFFICER. ROOF PITCH EXTENT OVER FIRST FLOOR MASTER BEDROOM REDUCED TO BE SET BACK FROM REAR ELEVATION WITH HIGH LEVEL WINDOW INCORPORATED. (26.03.10)
REV A: ALTERATIONS TO SCHEME MADE FOLLOWING CONSULTATIONS WITH PLANNING OFFICER. FIRST FLOOR MASTER BEDROOM REDUCED IN SIZE WITH PITCHED ROOF ADDED TO SINGLE STOREY EXTENSION TO REAR. (24.03.10)

M KENZITT
HOUSE EXTENSION
22 ASHFIELD ROAD, HOWDEN CLOUGH
WF17 0EB

EXISTING & PROPOSED EXTERNAL
ELEVATION / LOCATION PLAN
(1:50 @ A1)

Date DECEMBER 09 Scale 1:50

Drawn A Wetherhill Checked

Drawing No.
MK/09/108 (REV D)