




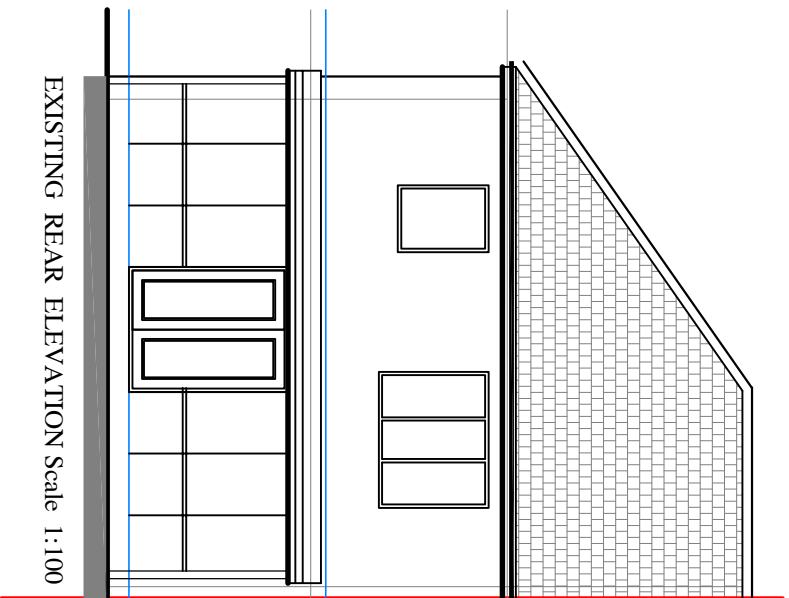


EXISTING REAR ELEVATION Scale 1:100

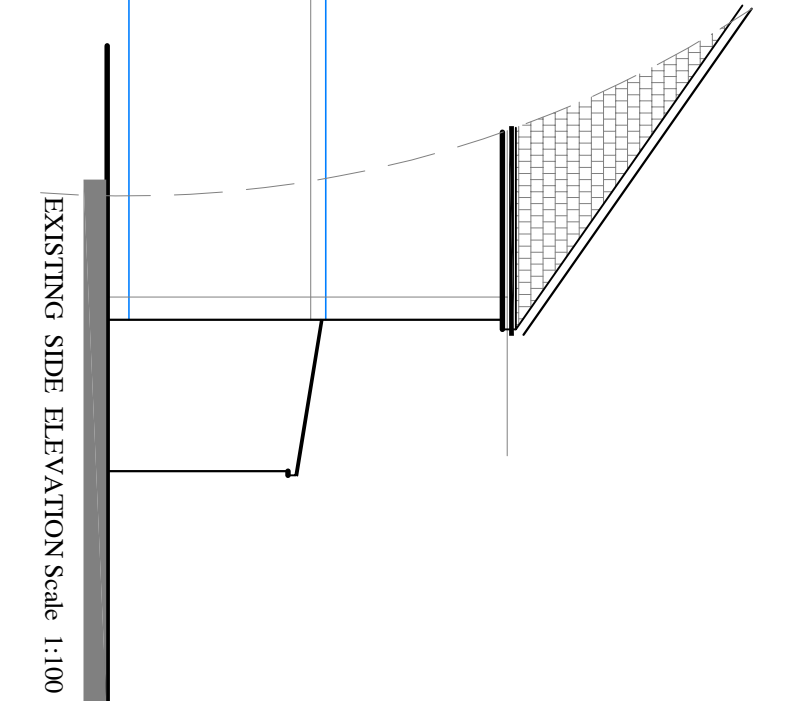


EXISTING SIDE ELEVATION Scale 1:100

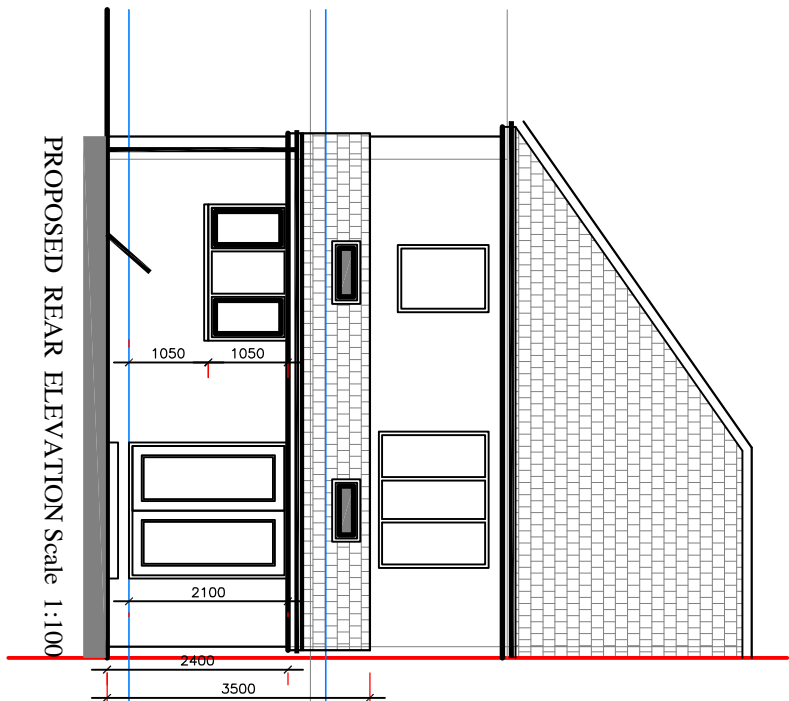


PROPOSED REAR ELEVATION Scale 1:100

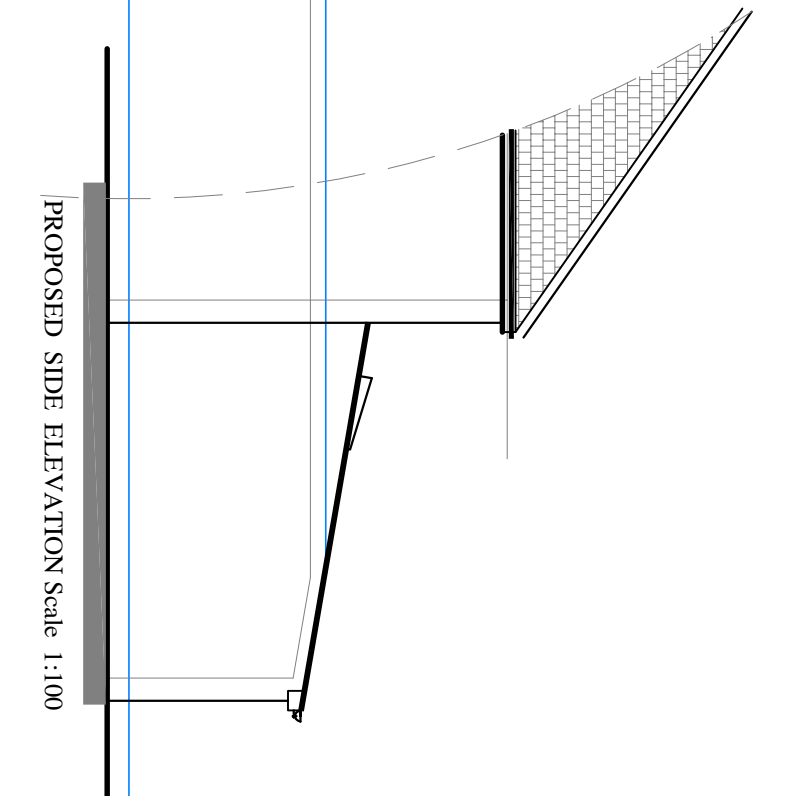


PROPOSED SIDE ELEVATION Scale 1:100

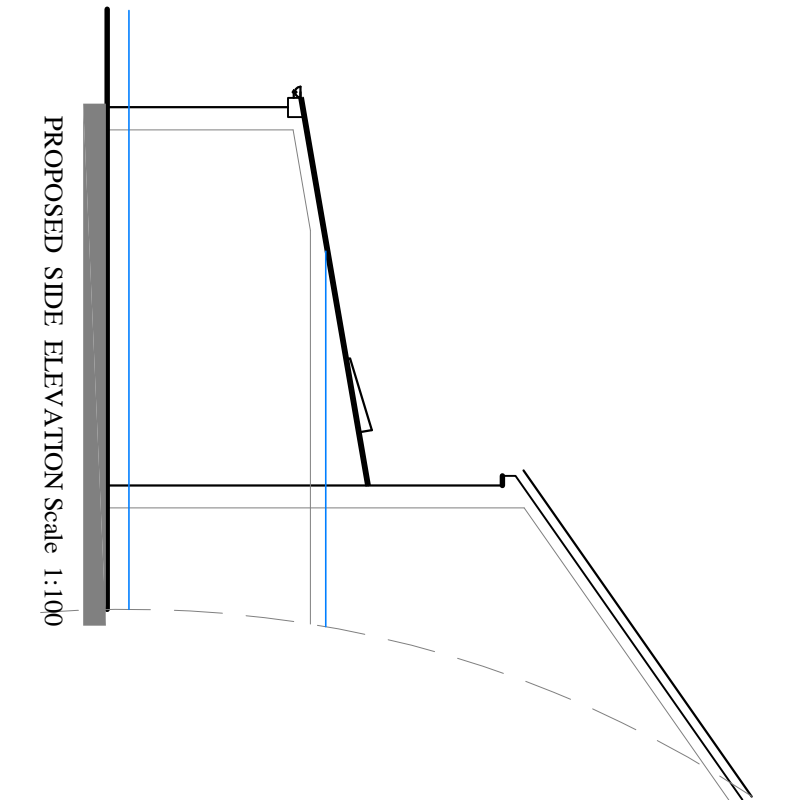

PROPOSED SIDE ELEVATION Scale 1:100

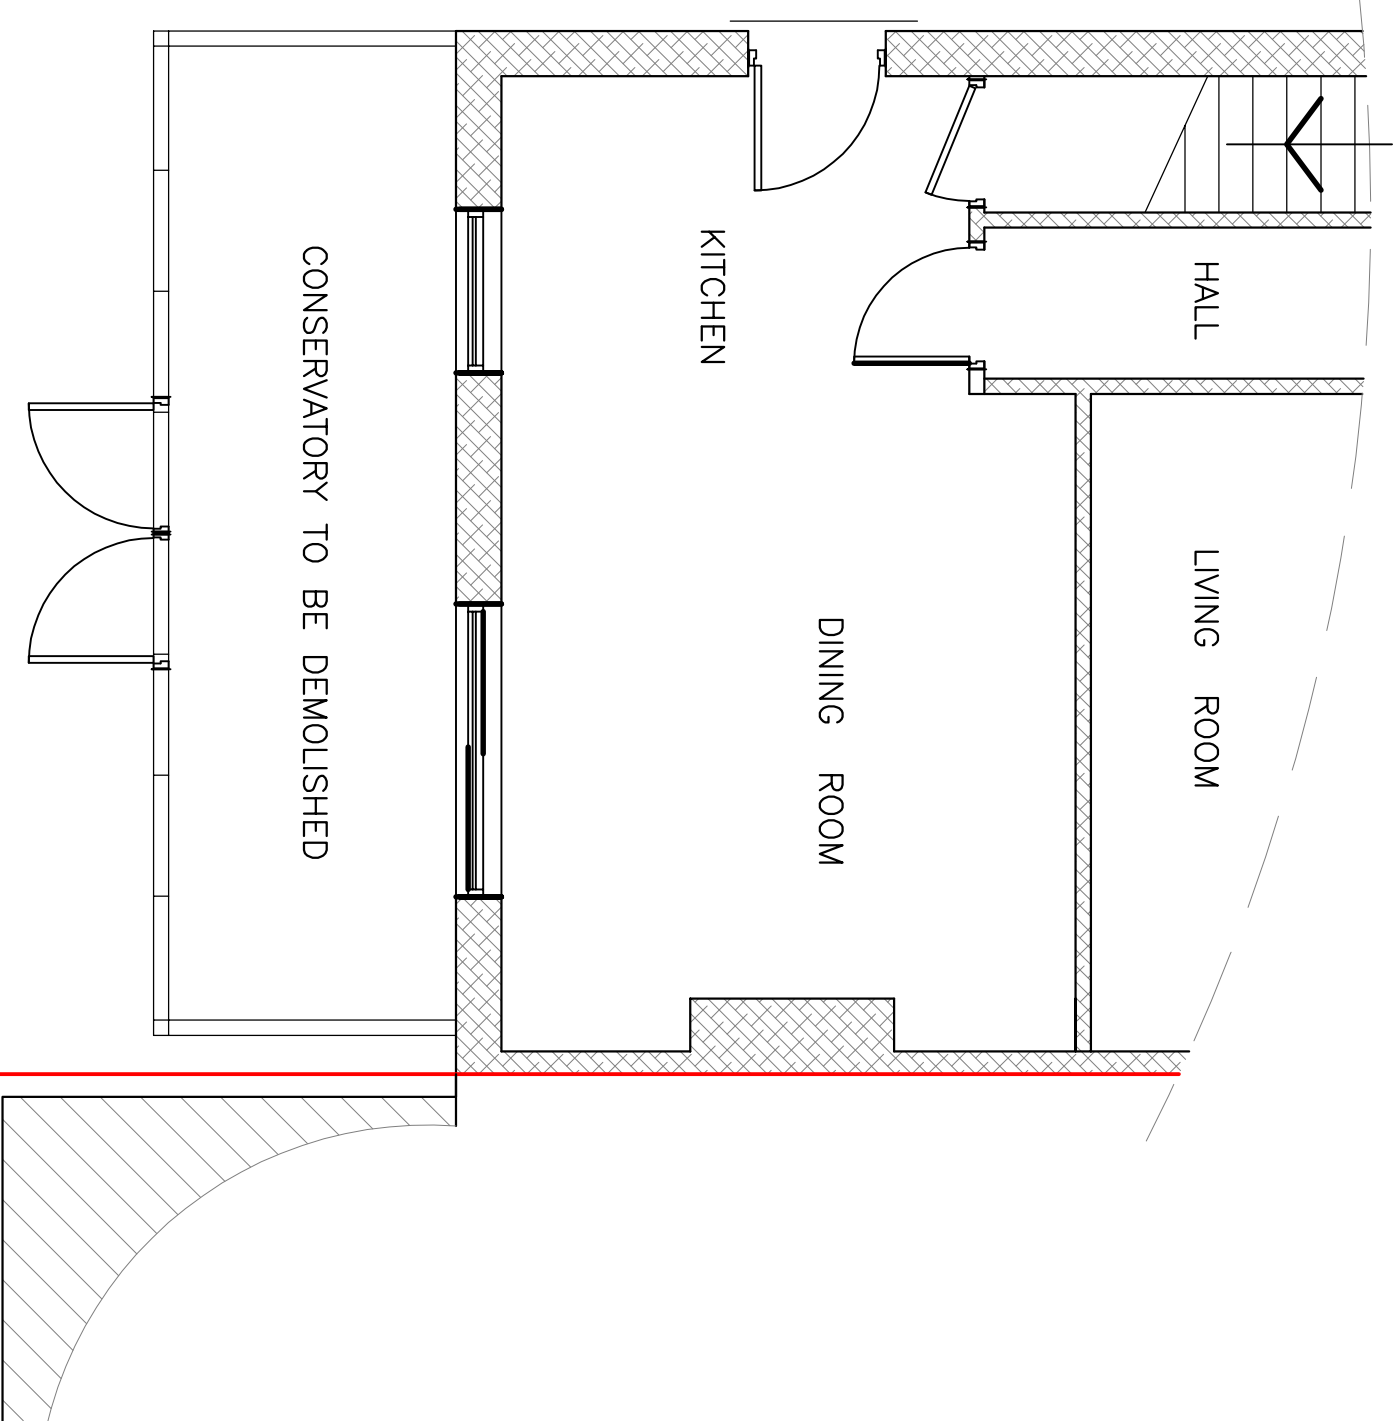

EXISTING GROUND FLOOR PLAN
Scale 1:50

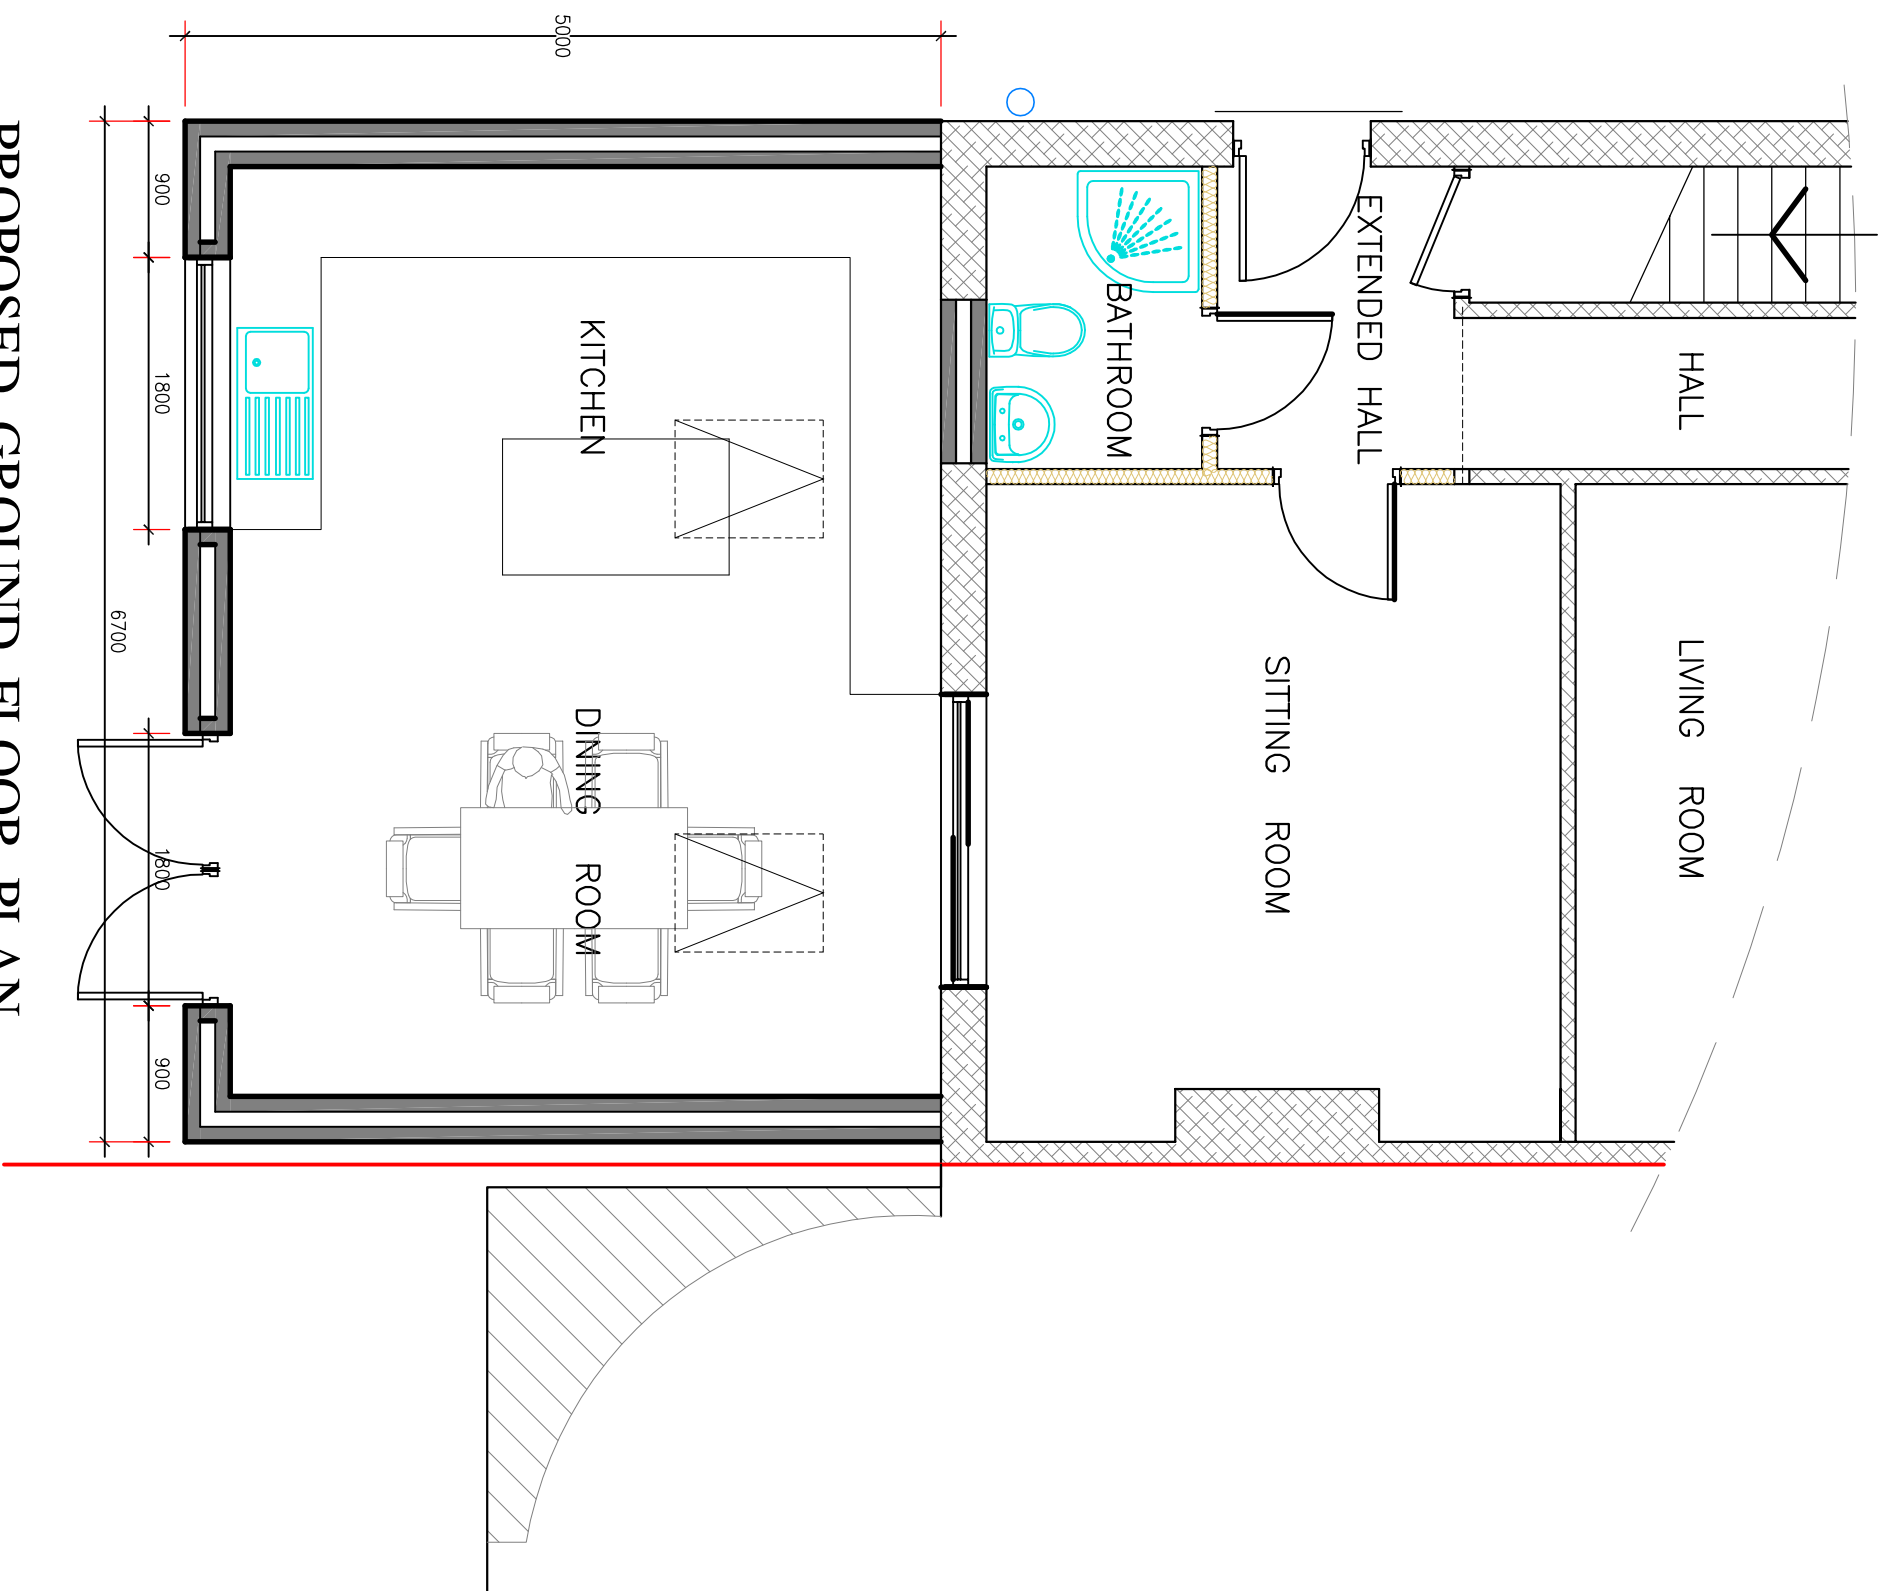

PROPOSED GROUND FLOOR PLAN
Scale 1:50



LOCATION PLAN SCALE 1:1250

PLANNING MATERIALS
ROOF
TILES TO MATCH EXISTING
WALLS
BLOCK AND RENDER TO MATCH FRONT ELEVATION
WINDOWS
UPVC DOUBLE GLAZED UNITS TO MATCH EXISTING

P.D ARCHITECTURAL SERVICES
Plans drawn for local authority approval
• Domestic Extensions
• Loft Conversions
• New garages / Conservatories
• New Homes

Tel: 07867784564

Title: EXISTING AND PROPOSED PLANS

Project: PROPOSED REAR EXTENSION
AT 181 SOOTHILL LANE
BATLEY
WF17 6EX

Client: MR Z LAHER

Scale: 1:100 & 1:50	Drawn: P. M.	R
Date: FEB 2019	Dwg No: 19-024-001	B