




Proposed Ground Floor Plan
Scale 1:100

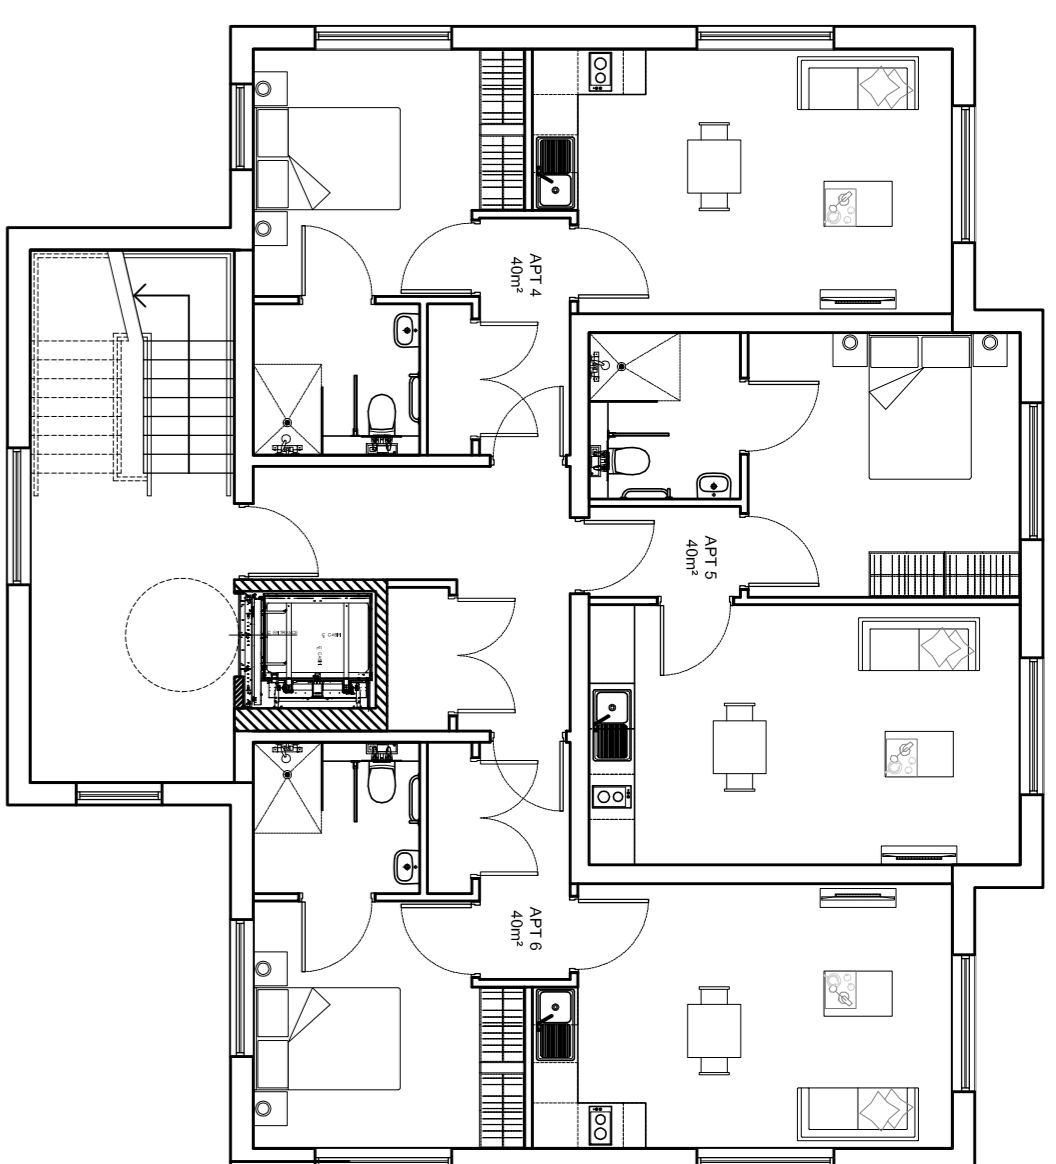


Proposed First and Second Floor Plan
Scale 1:100

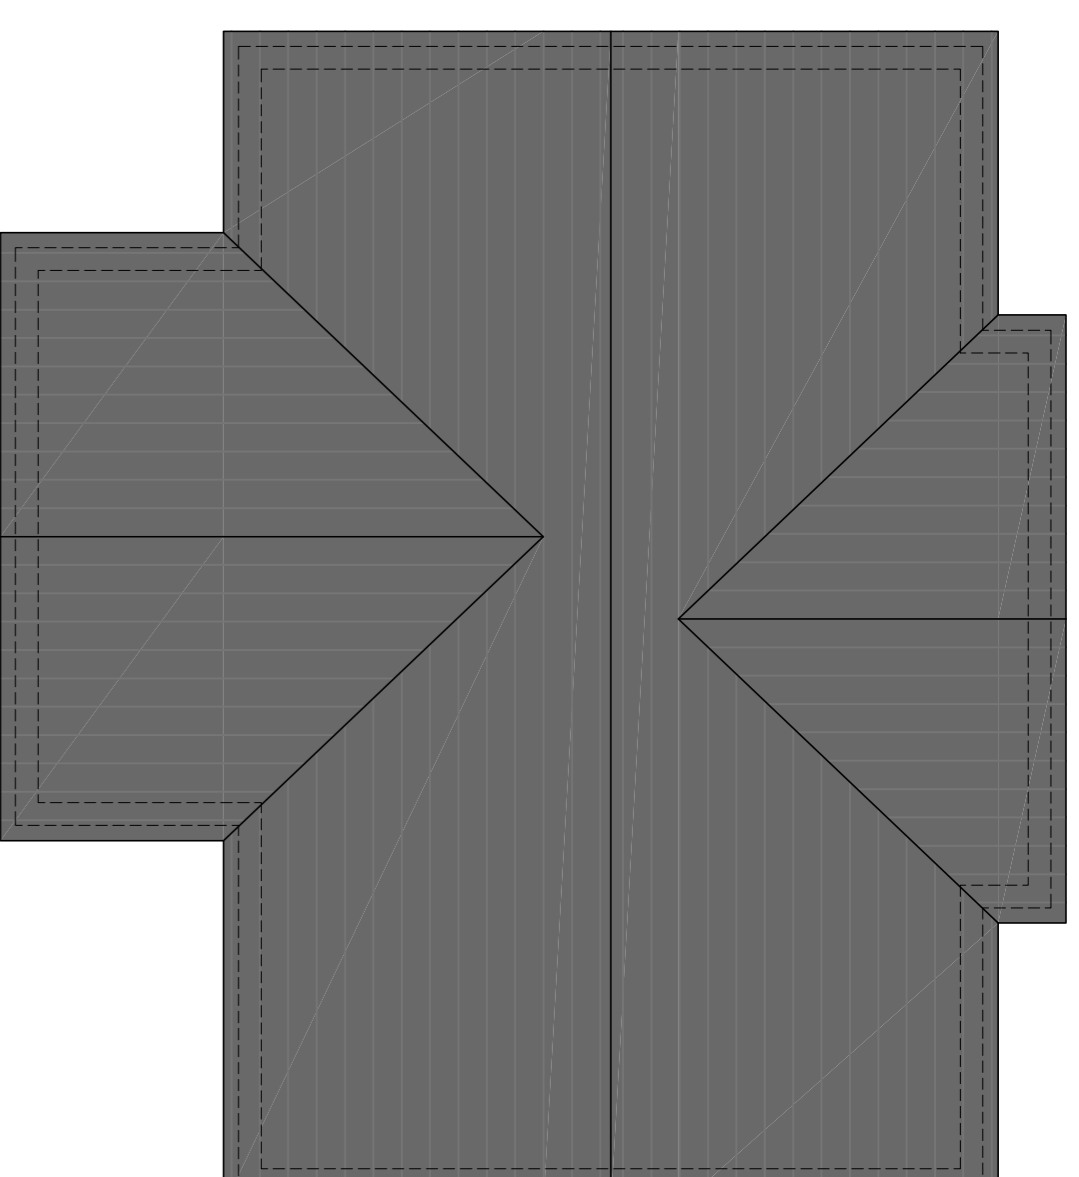

Proposed Roof Plan
Scale 1:100

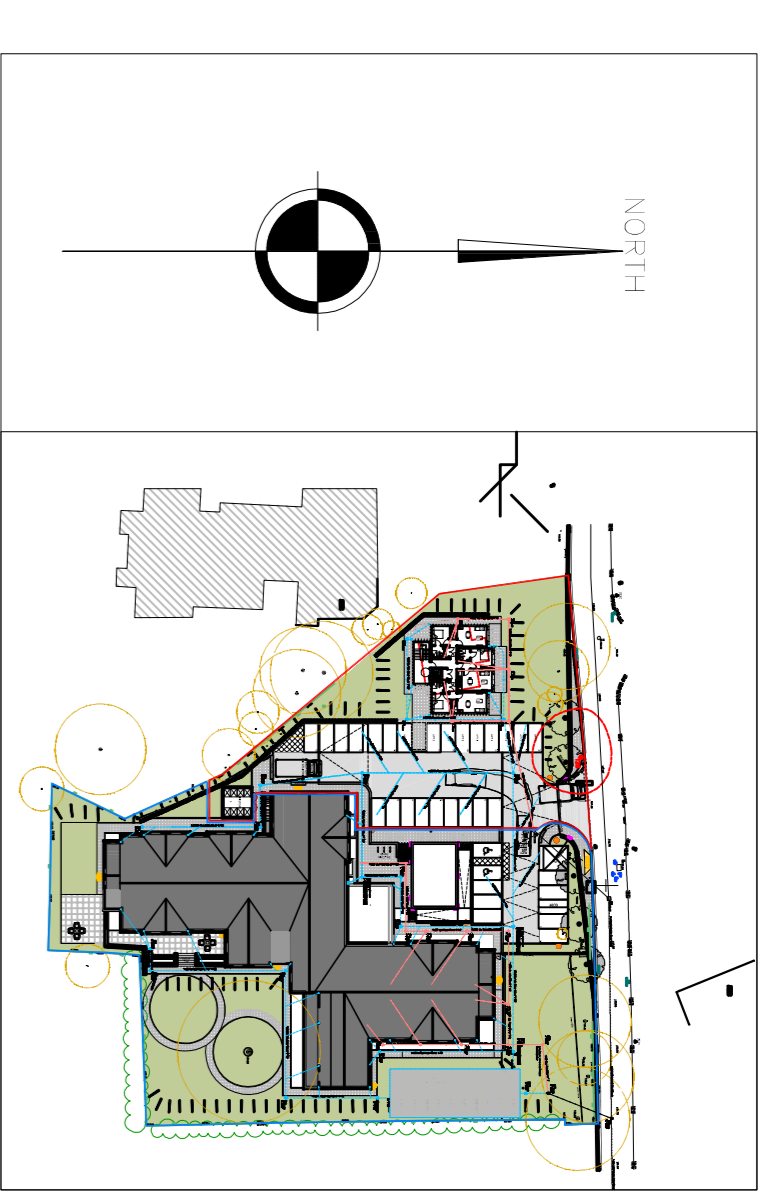


Location Plan
Scale 1:1250

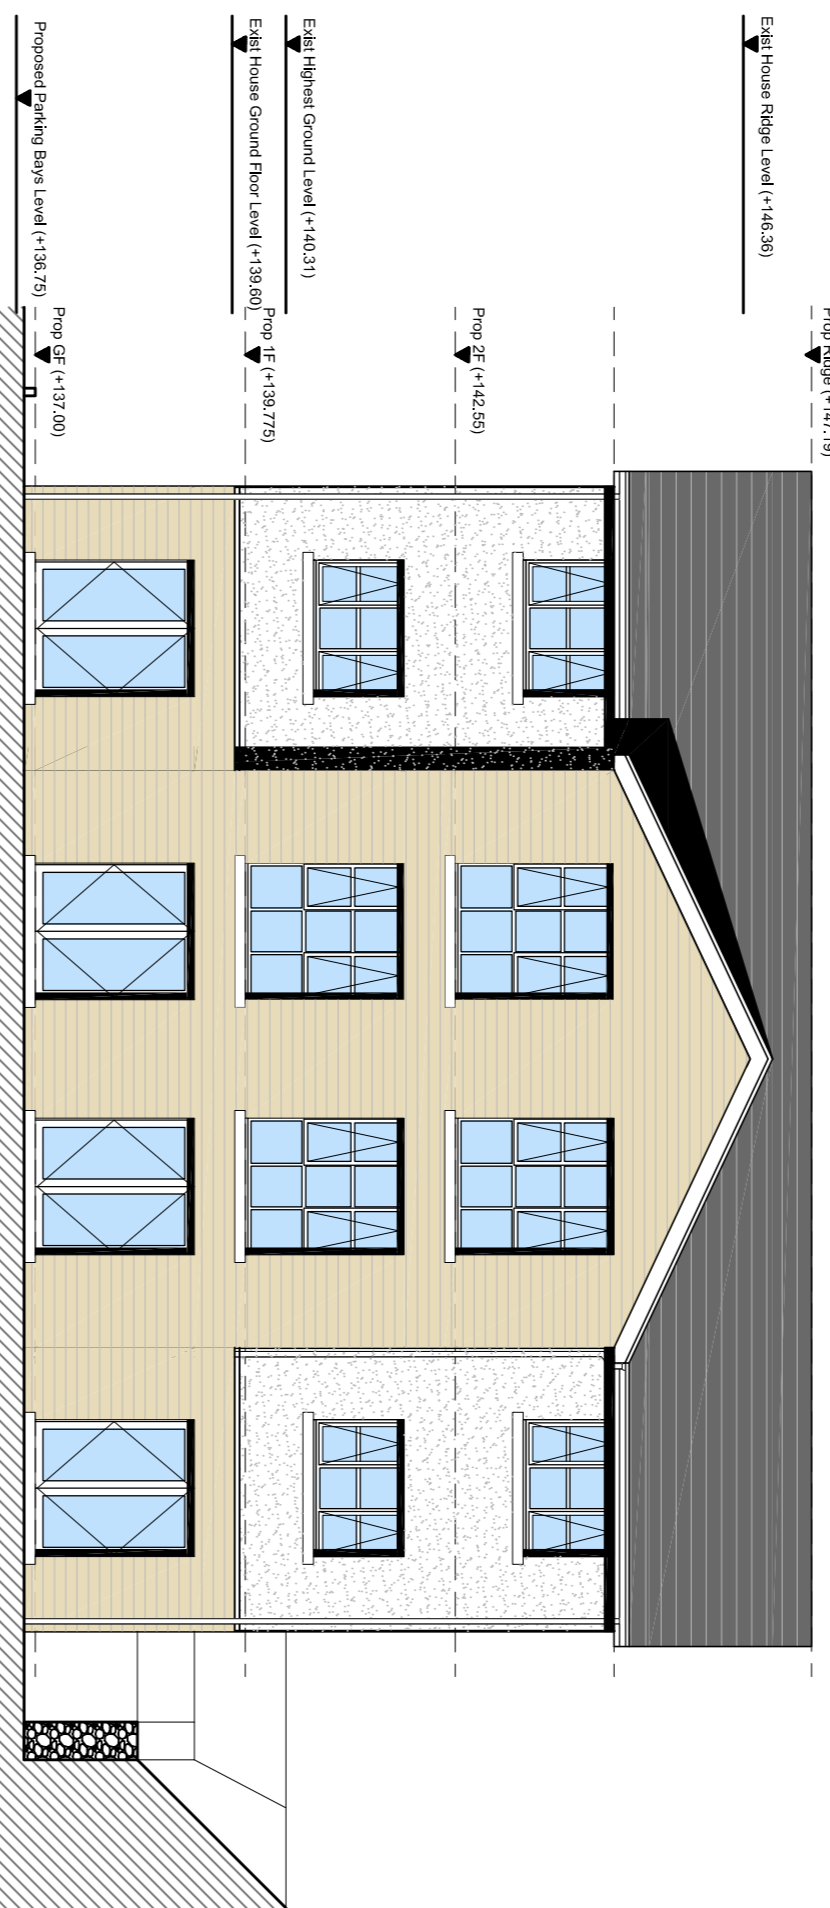

Proposed Elevation 1: Front Elevation Facing Busker Lane
Scale 1:100




Proposed Elevation 2 - Entrance Elevation
Scale 1:100

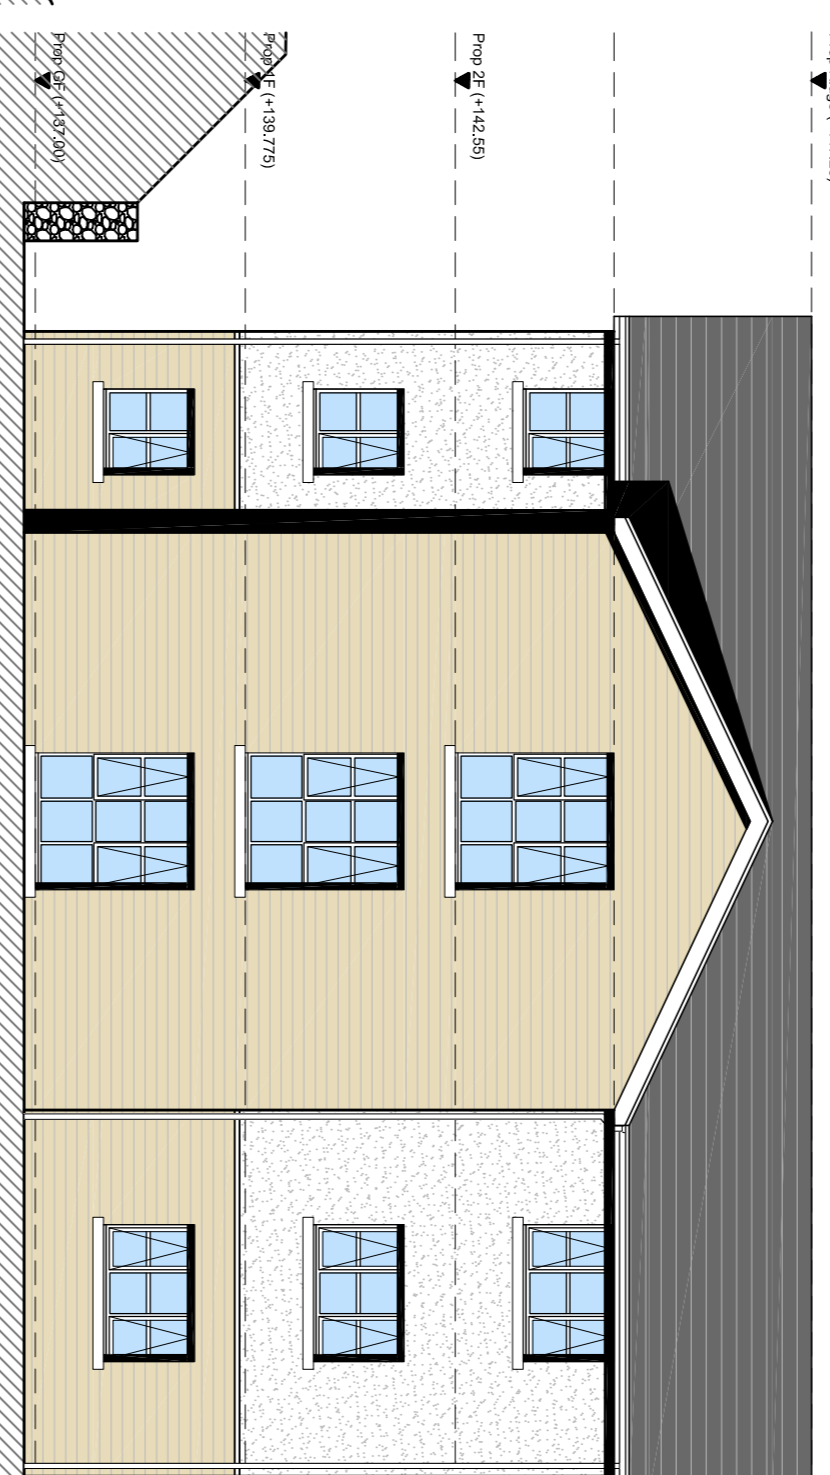

Proposed Elevation 3 - Rear Elevation
Scale 1:100



Proposed Elevation 4 - Side Elevation
Scale 1:100

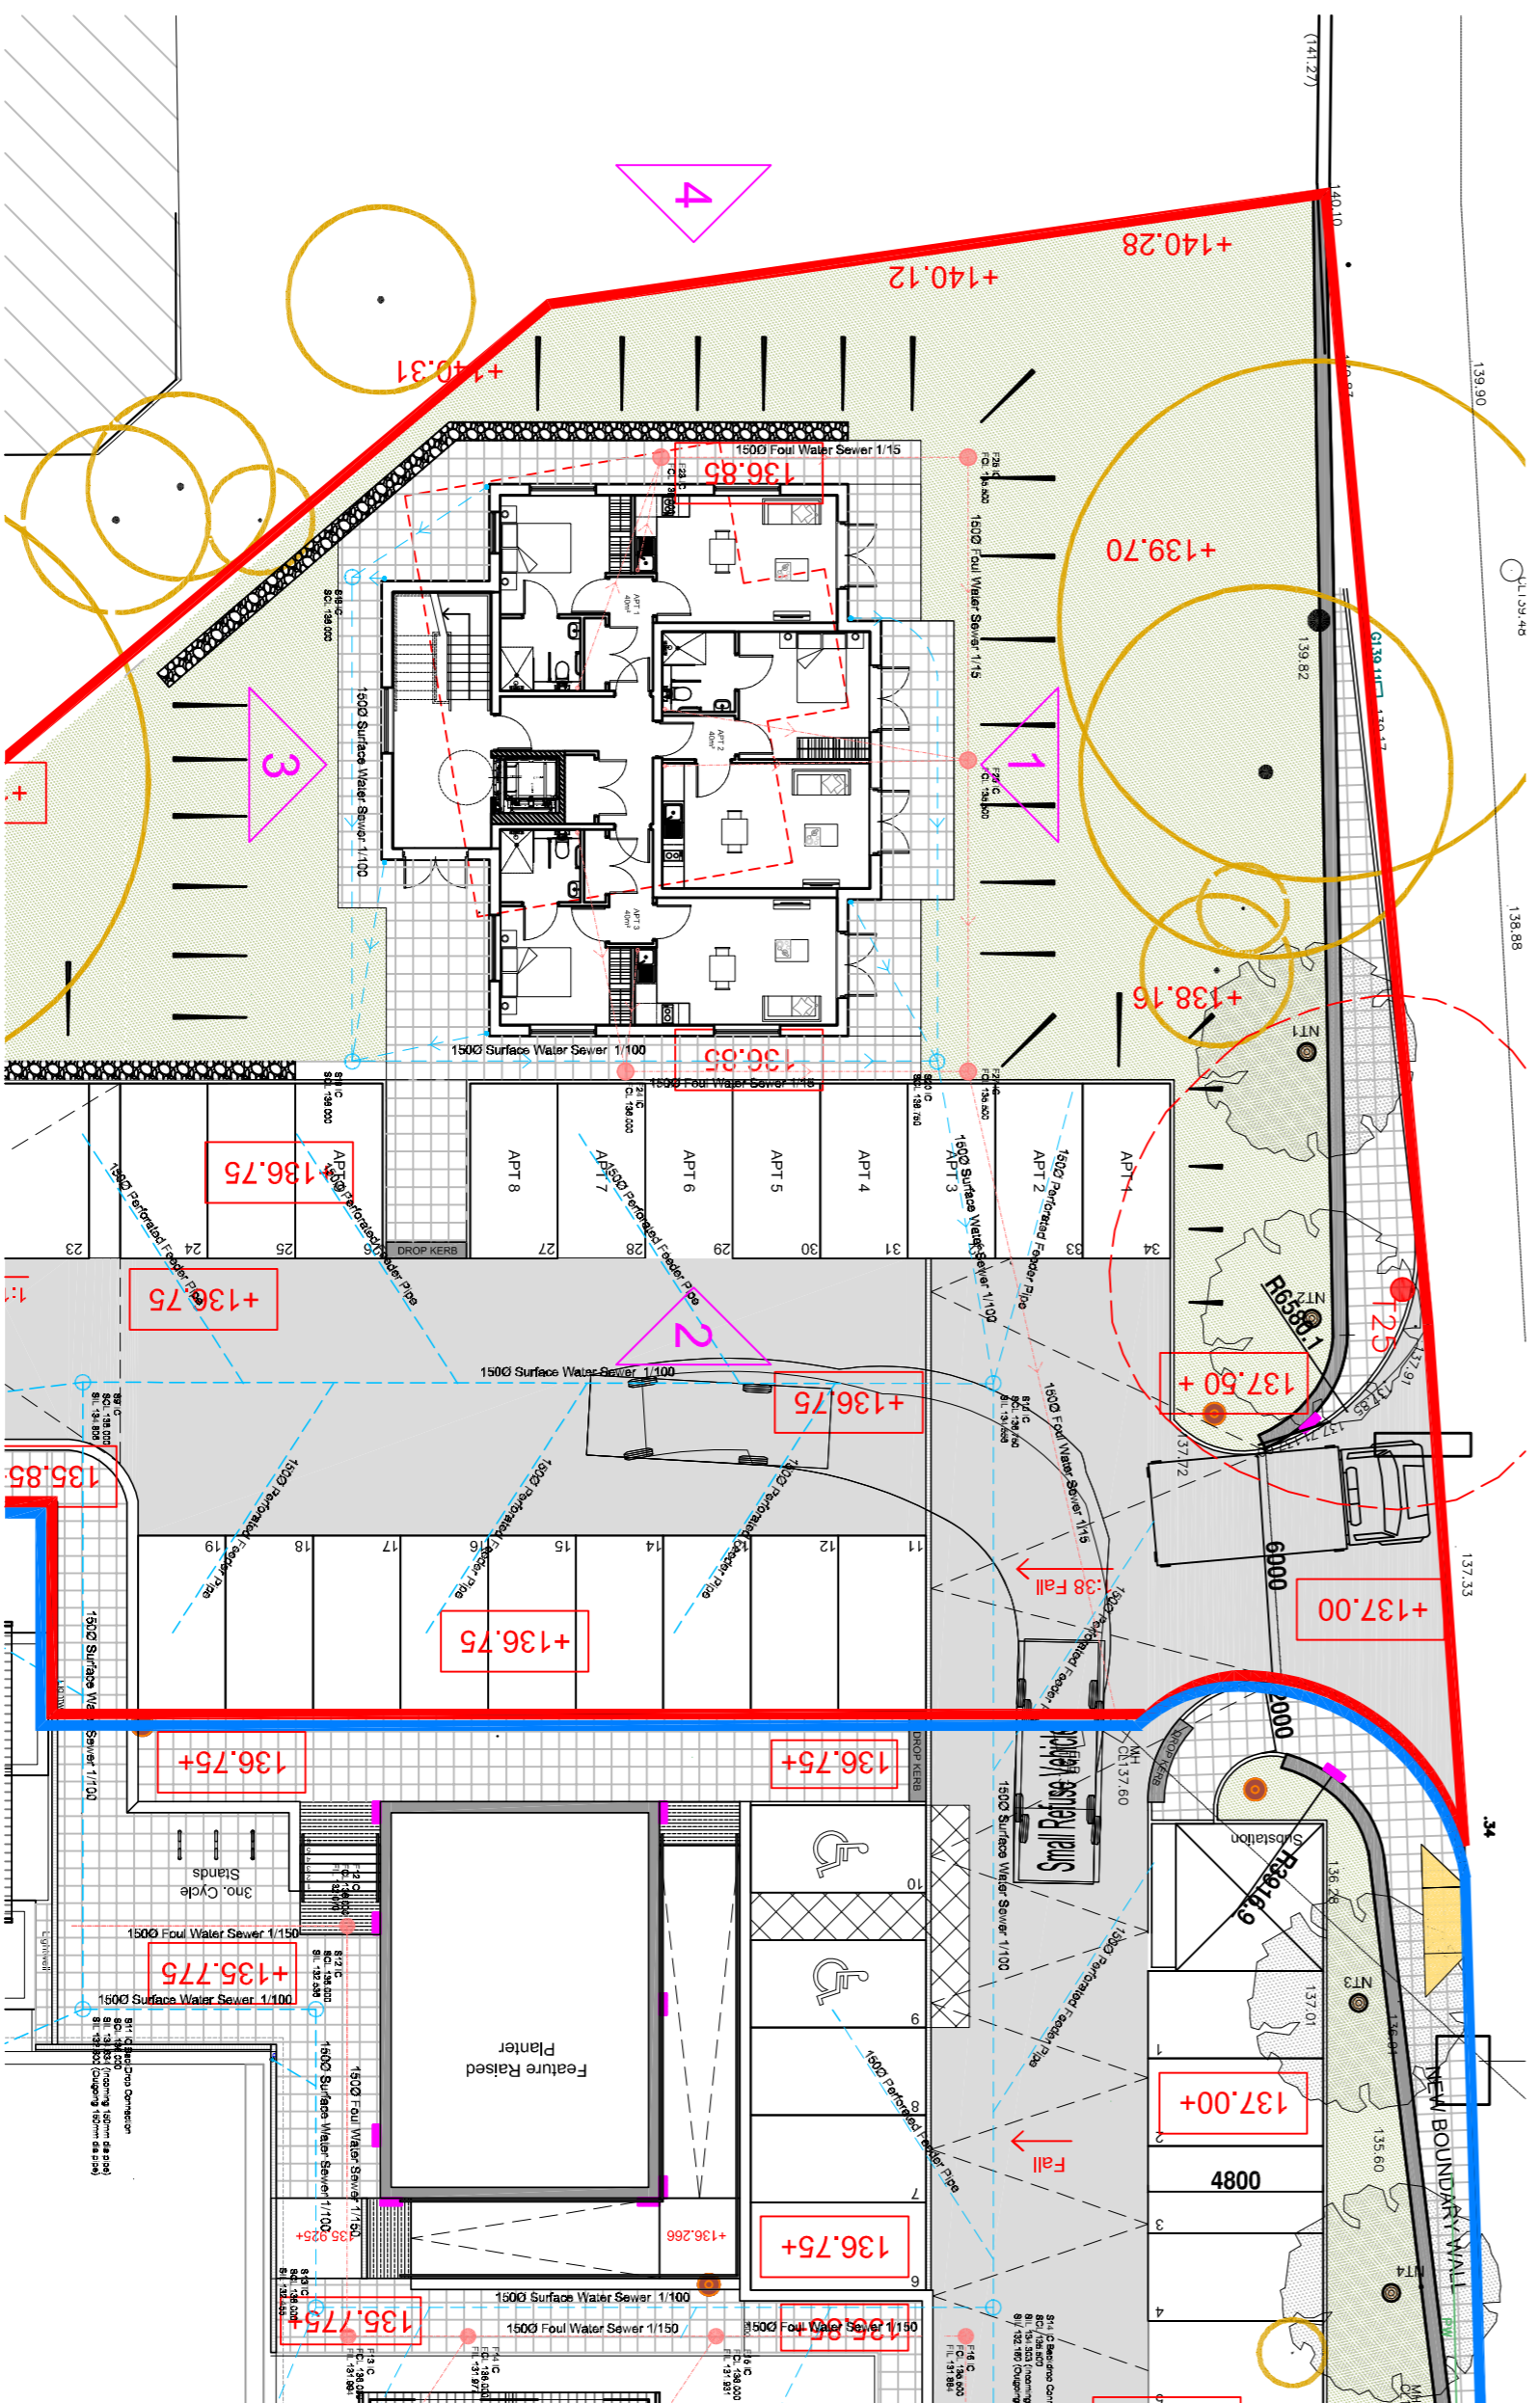

Proposed Site Plan
Scale 1:200



Proposed Street Scene - Busker Lane
Scale 1:200

Revisions

Rev	Date	Description	Rev	Date	Description
A	06.03.18	Amendments to scheme	KH	DB	
B	10.03.18	Scheme Revised	KH	DB	
C	03.03.18	Scheme Revised	KH	DB	
D	03.03.18	Revisions and Site Plan Updated	DB	SPD	
E	25.10.18	Second floor added, building envelope to brick drive	AG	DB	
F	11.12.18	Second floor added, building envelope to brick drive and new internal layout.	AG	DB	
G	19.12.18	Building footprint reduced by one apartment.	RM	DB	
H	04.02.19	Scheme Revised	KH	DB	
J	22.02.19	Amendments to scheme	KH	DB	

Revisions

Rev	Date	Description	Rev	Date	Description
L	20.03.19	Fed and Blue Site Boundary Updated	KH	DB	

Revisions

Rev	Date	Description	Rev	Date	Description

Revisions

Rev	Date	Description	Rev	Date	Description

All dimensions to be checked on site. Figure dimensions to be used in preference to the drawing and does not permit unauthorised copying of drawings without the written consent of the copyright owner. All dimensions to be checked on site. Figure dimensions to be used in preference to the drawing and does not permit unauthorised copying of drawings without the written consent of the copyright owner.

KDP ARCHITECTS

THE KEITH DAVIDSON PARTNERSHIP
CHARTERED ARCHITECTS - PROJECT MANAGEMENT - 3D VISUALISATION

Client: Elements Construction
Job title: Care Home Scheme
Sosssett, West Yorkshire

3 Seymour Terrace
Liverpool
L3 5PE
Telephone: +44 (0) 151 709 2777
Facsimile: +44 (0) 151 708 8998
Email: info@kdparchitects.com
Website: www.kdparchitects.com

Job number: 1414
Drawing number: 1100
Scale: A3
Checked: SPD
Date: 06/09/19