




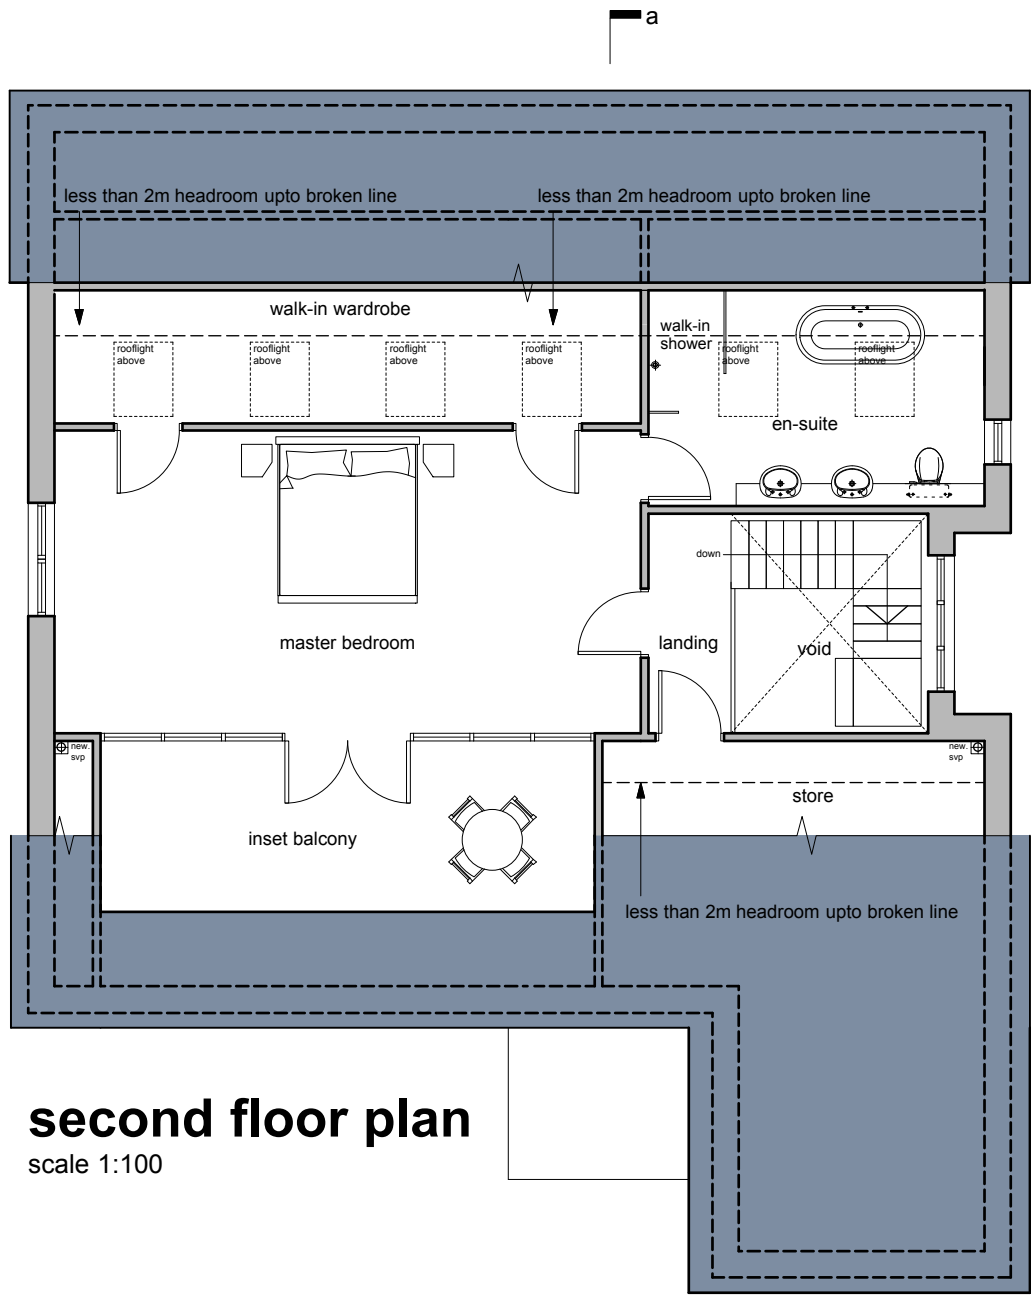




second floor plan
scale 1:100

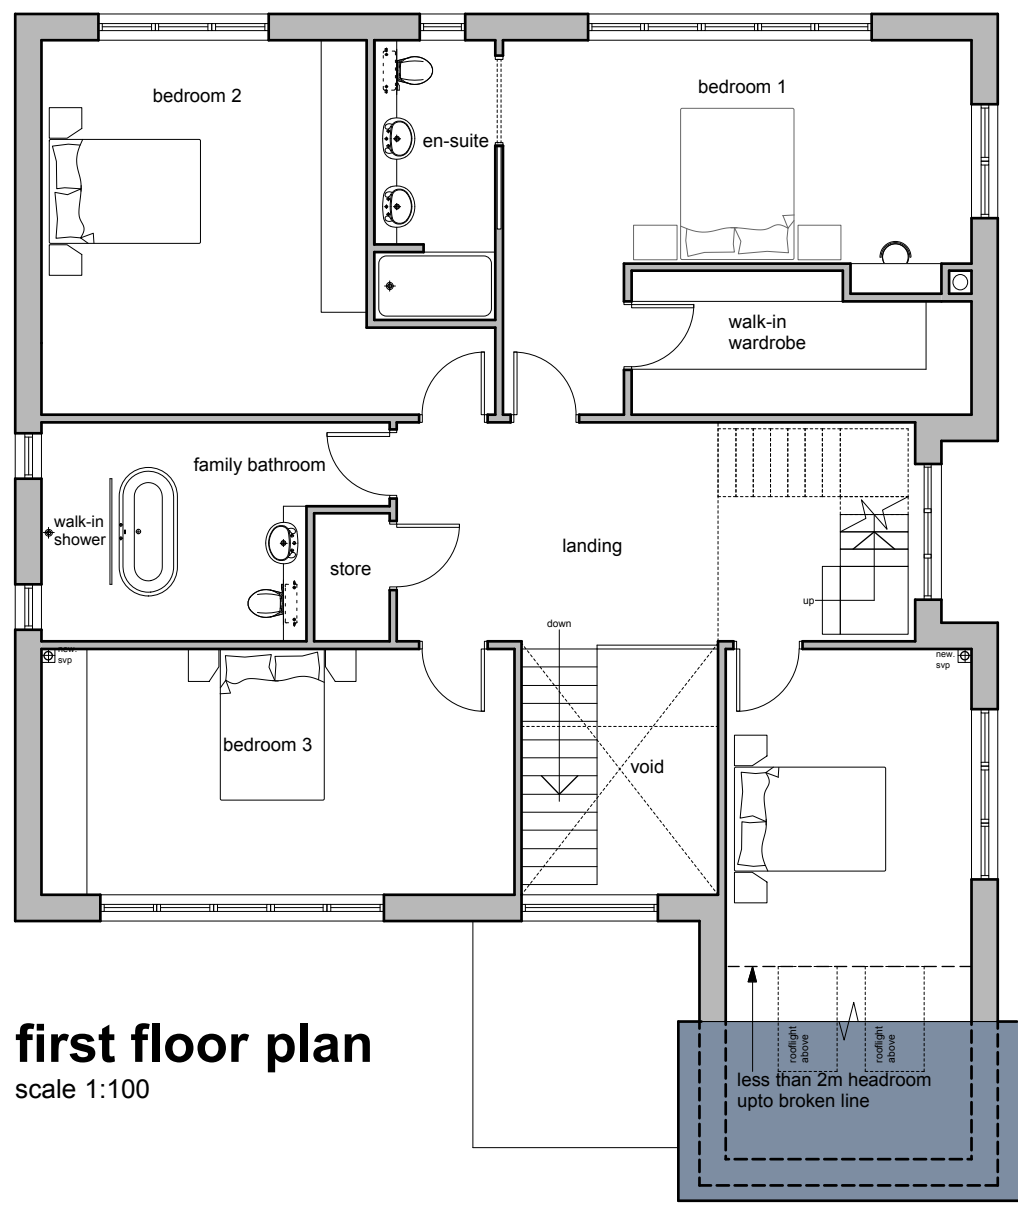

first floor plan
scale 1:100

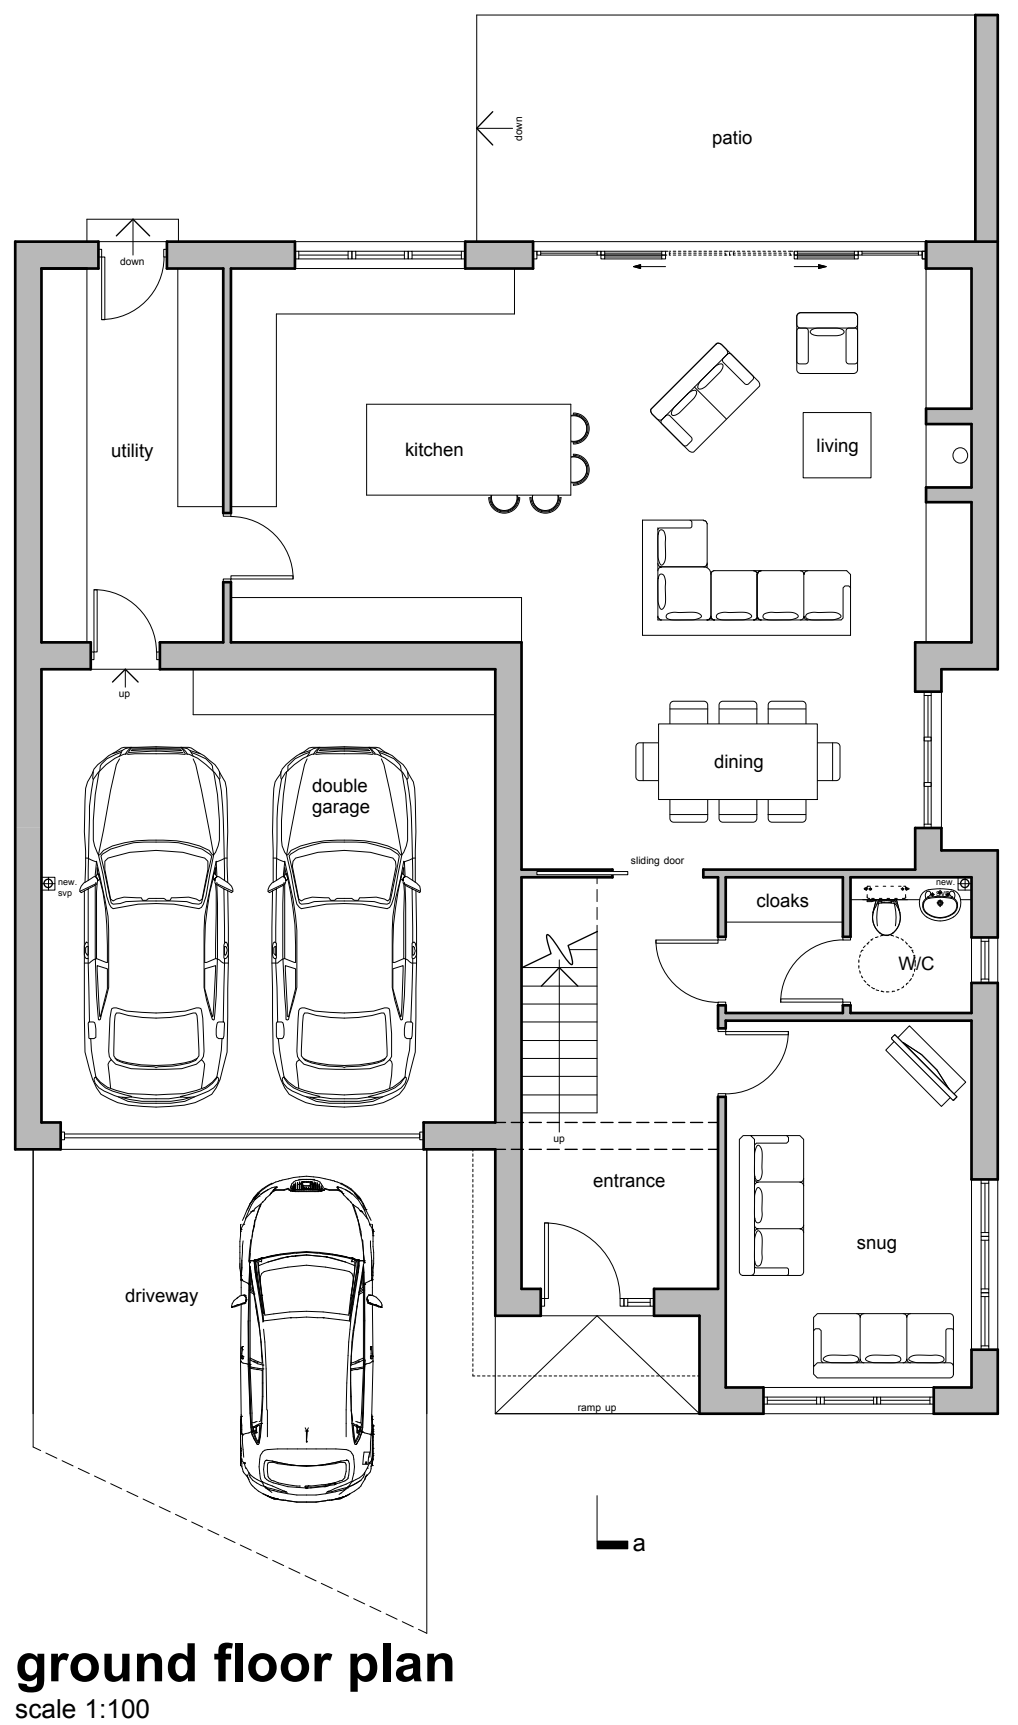

ground floor plan
scale 1:100

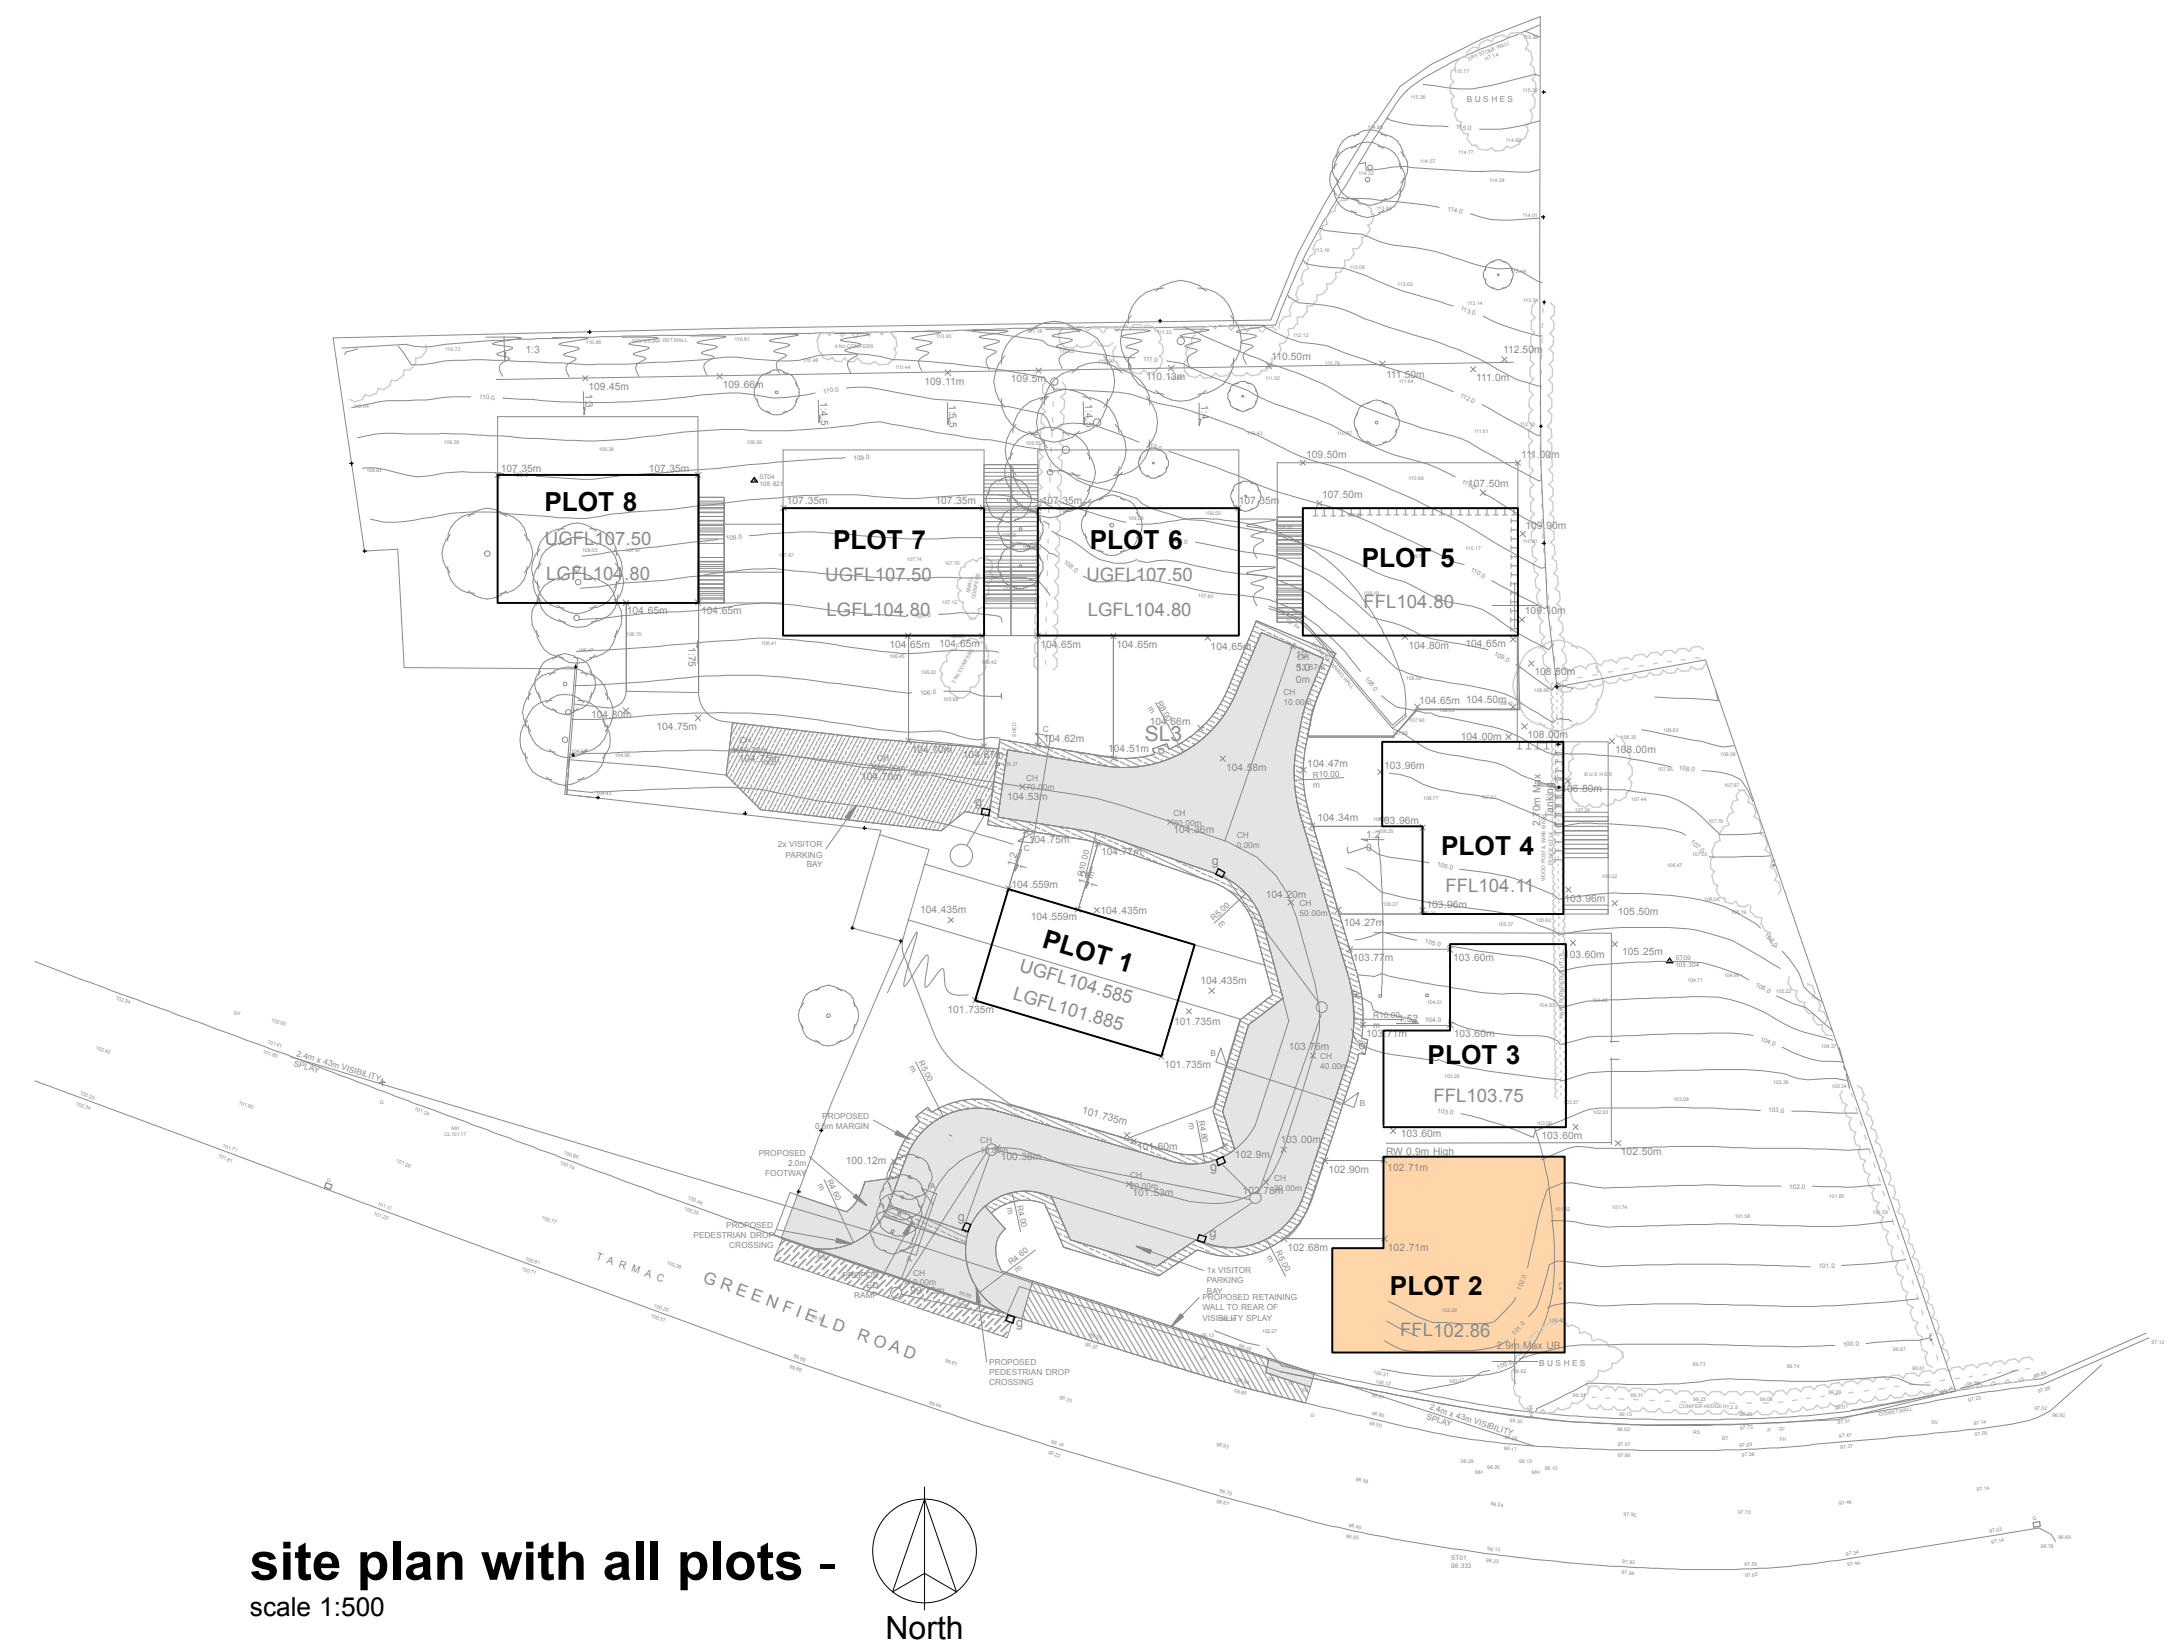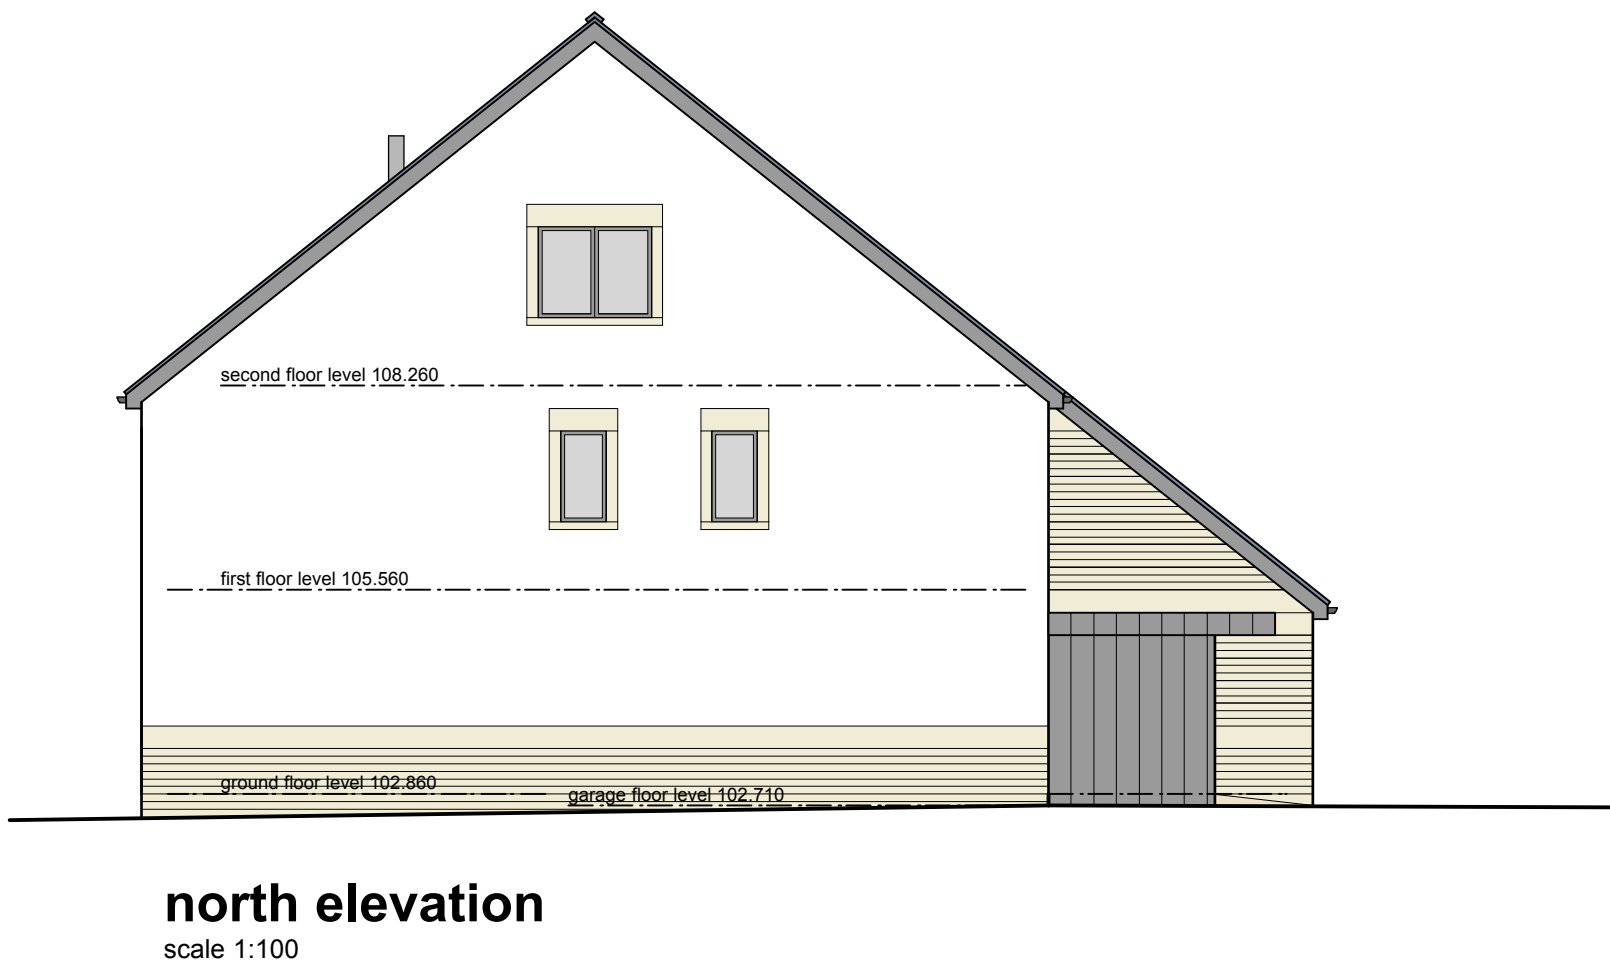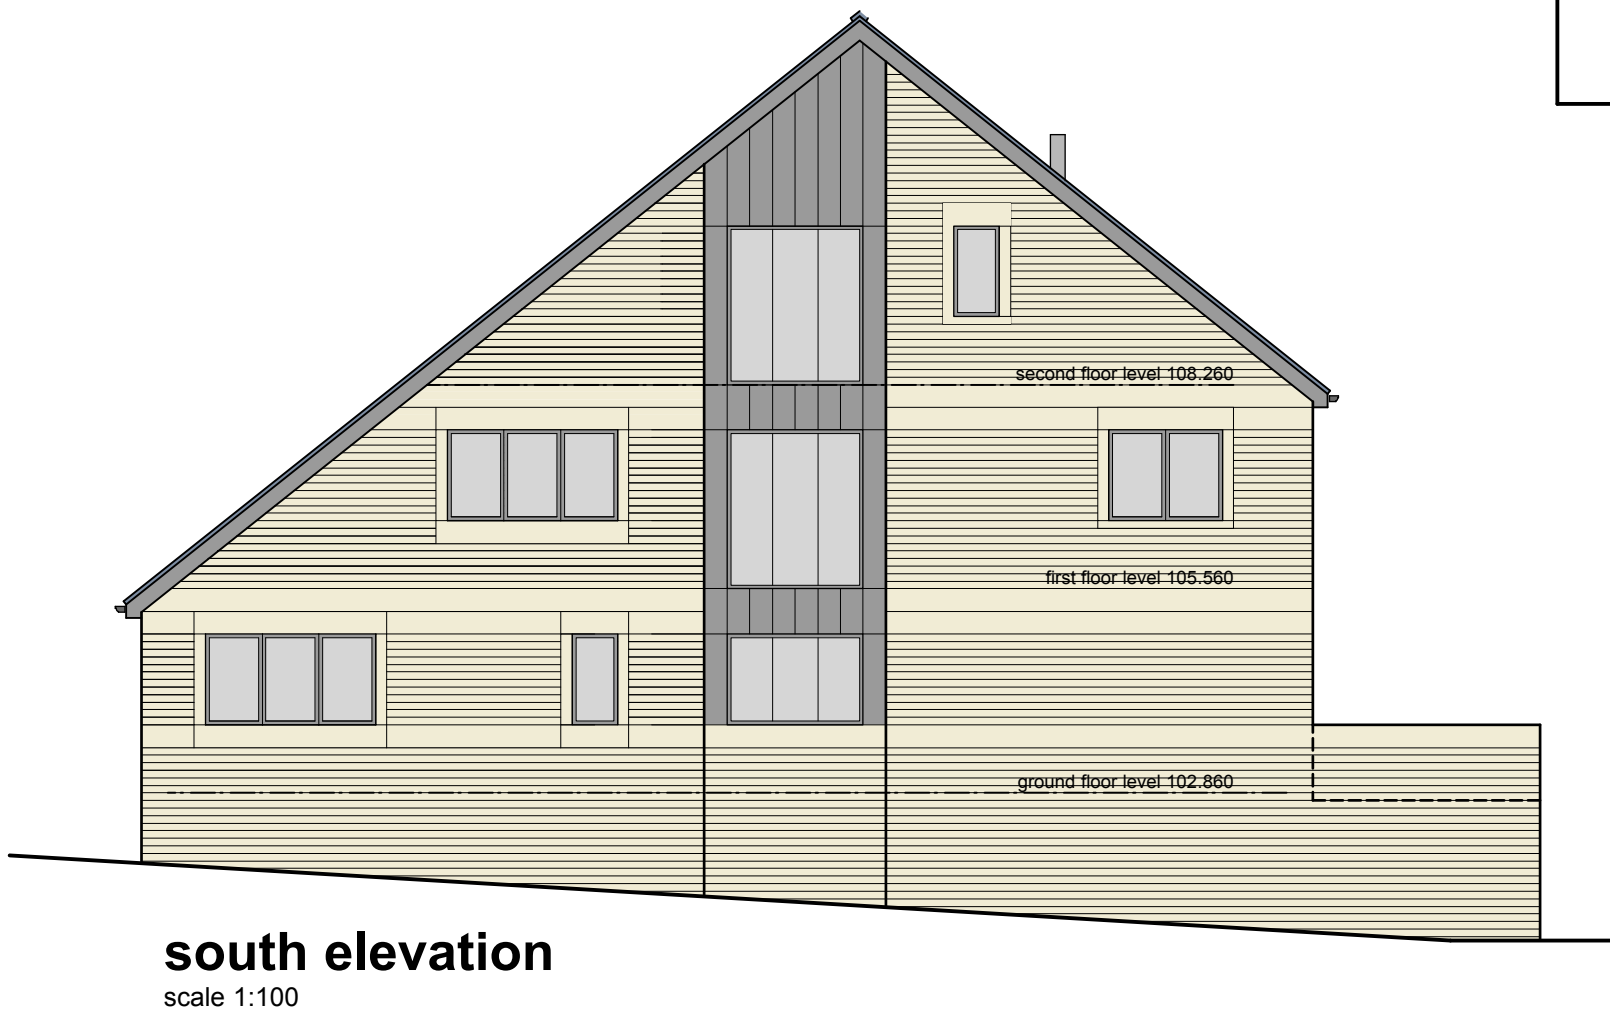

site plan with all plots -
scale 1:500



This drawing has been prepared specifically for the purpose of obtaining Planning Permission and/or Building Regulation Approval. Its suitability for other purposes, without supplementary details and specifications, cannot be guaranteed. The Permissions and/or Approvals are beyond the Architects control, and no guarantee that such will be granted is given or to be inferred by reason of the preparation of this drawing. Only figured dimensions are to be used. All dimensions to be checked on site. This drawing, together with the design is the property and copyright of the Architect and must not be reproduced without prior written permission.

rev.	description	date	drawn	approved
P08	Amends to south and east elevation removing render for stone coarse with return	30.09.19	SH	NG
P07	Amends to design to reduce height and mass, to planners comments	09.07.19	SHNG	NG
P06	Drawing updated with changes to roof specification, to clients comments	27.02.19	NG	NG
P05	Notes added for materials specification	21.02.19	NG	NG
P04	Internal adjustments and increasing roof overhang at verge	16.02.19	BM	NG
P03	Minor amendments following comments made by client	01.02.19	BM	NG
P02	Drawing updated with amendments following client meeting & ARP information	25.01.19	BMNG	NG
P01	Drawing originated	18.12.18	BM	NG

ADP

project Proposed housing development
at
106 Greenfield Road
Holmfirth
HD9 2LP
for
HH Services Ltd

title Plot 02 - GA Drawing
number 18131D-102-P08
scale 1:100 or as shown
size A1

ARCHITECTURE
+ DESIGN
PARTNERSHIP

The Old Police Station 16 Bridge Lane Holmfirth HD9 7AN
T: 01484 685411 E: hello@adp-architects.com
W: www.adp-architects.com

RIBA
Chartered Practice

