




EXISTING FRONT ELEVATION

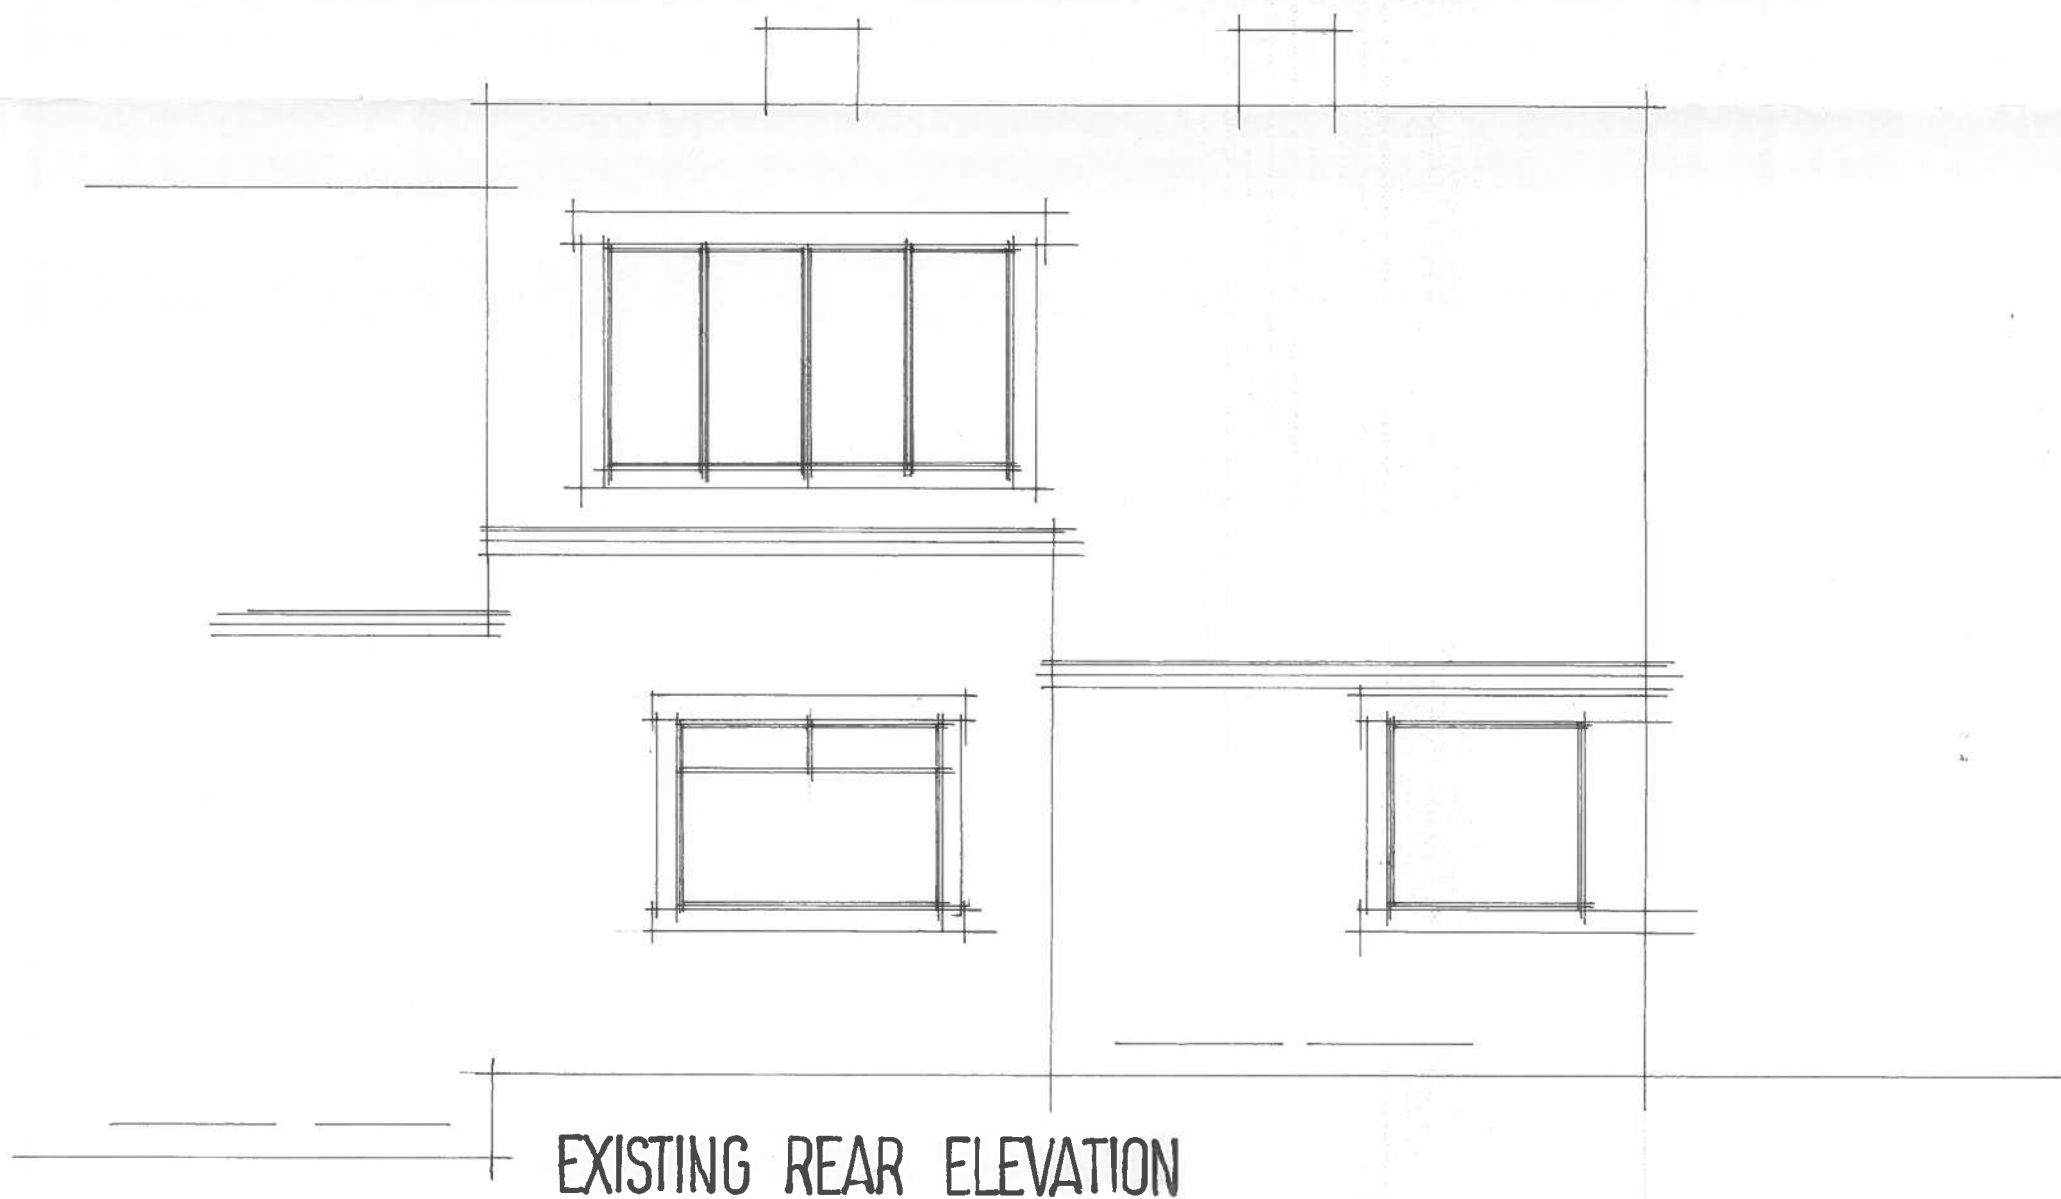

EXISTING REAR ELEVATION

38 LONGDEN AVENUE
 BEAUMONT PARK HUDDERSFIELD
 DRG NO 1849 · 3 SCALE 1 · 50