
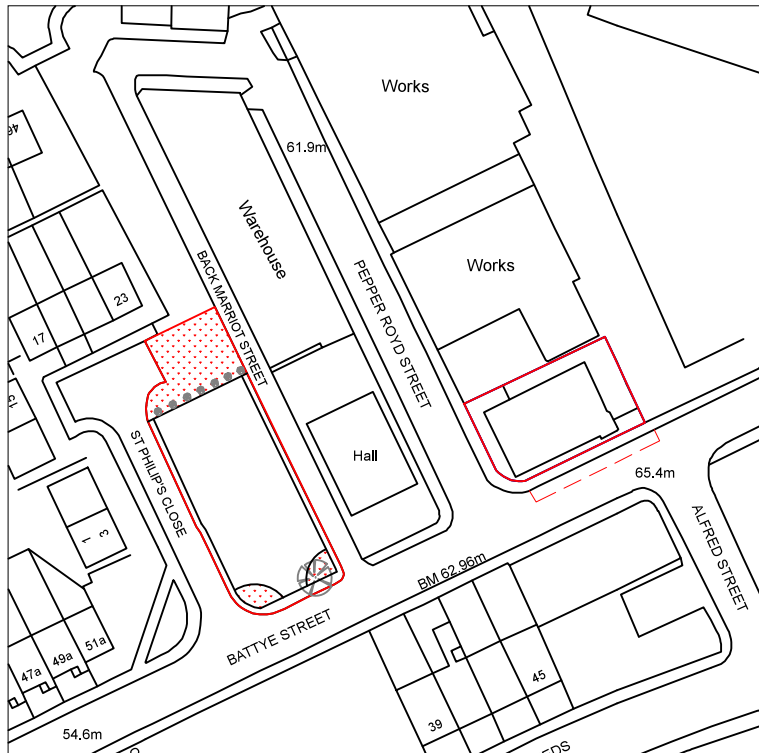



Drawing No.	Rev No.
MMM002 -009	A

DO NOT SCALE: Contractor to check all dimensions and report any omissions or errors

NOTES

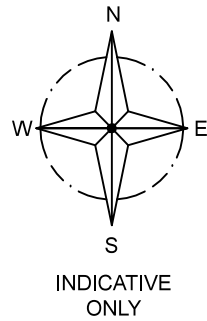

LOCATION PLAN
SCALE 1:1250 AT A3

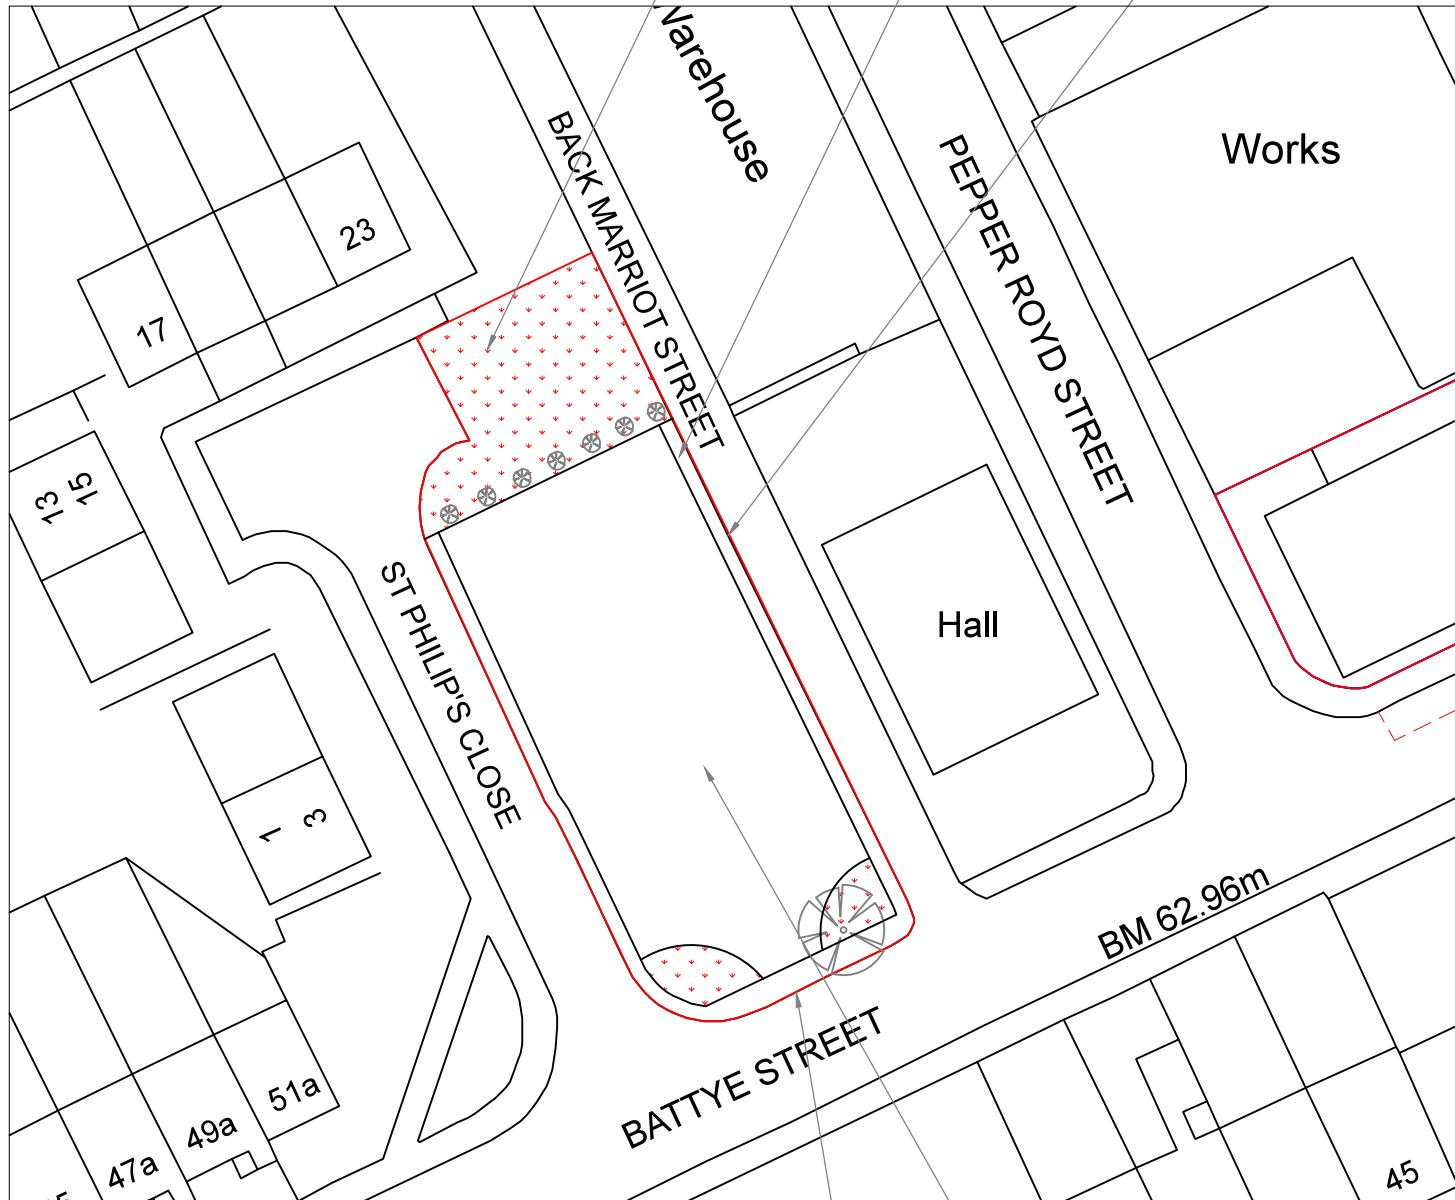

SITE PLAN
SCALE 1:500 AT A3

OFF ROAD PARKING FOR CARS SURFACE
FINISH TO BE GRASSCRETE TYPE PLASTIC GRID
CELLULAR POROUS PAVING SYSTEM
DROPPED KERB INSTALLED AT CAR PARK ENTRANCE
MINIMUM 20m FROM BATTYE STREET 5m WIDE WITH
LOCKABLE ACCESS GATE

A	Pavement shown	JRB			29/04/19
Rev	Description	By	Chk	App	Date

JRB DESIGNS Ltd
1 Saville Road
Cudworth
Barnsley
S72 8LT
Tel: 01226 383542
Fax: 01226 380078
Mob: 07970 541192
Email: john@jrbdesigns.co.uk
This drawing is copyright. © jrbdesigns Ltd.

Client
MR. MAHMOOD

Drawing Title
CAR PARK PLAN

Address
LAND OFF BATTYE STREET
DEWSBURY
WF13 1PH

Project Title:
CHANGE OF USE TO
PRIVATE CAR PARK

Purpose of Issue:
PLANNING

Drawing Status
FIRST ISSUE

Scale at A3 AS SHOWN	Drawn By JRB	Date 26/02/2019	
Checked By MM	Date 26/02/2019	Approved By MM	Date 26/02/2019
Project No. MMM002	Drawing No. 009	Revision A	

APPROVAL ☒ INFORMATION ☐ TENDER ☐ CONTRACT ☐ CONSTRUCTION ☐