


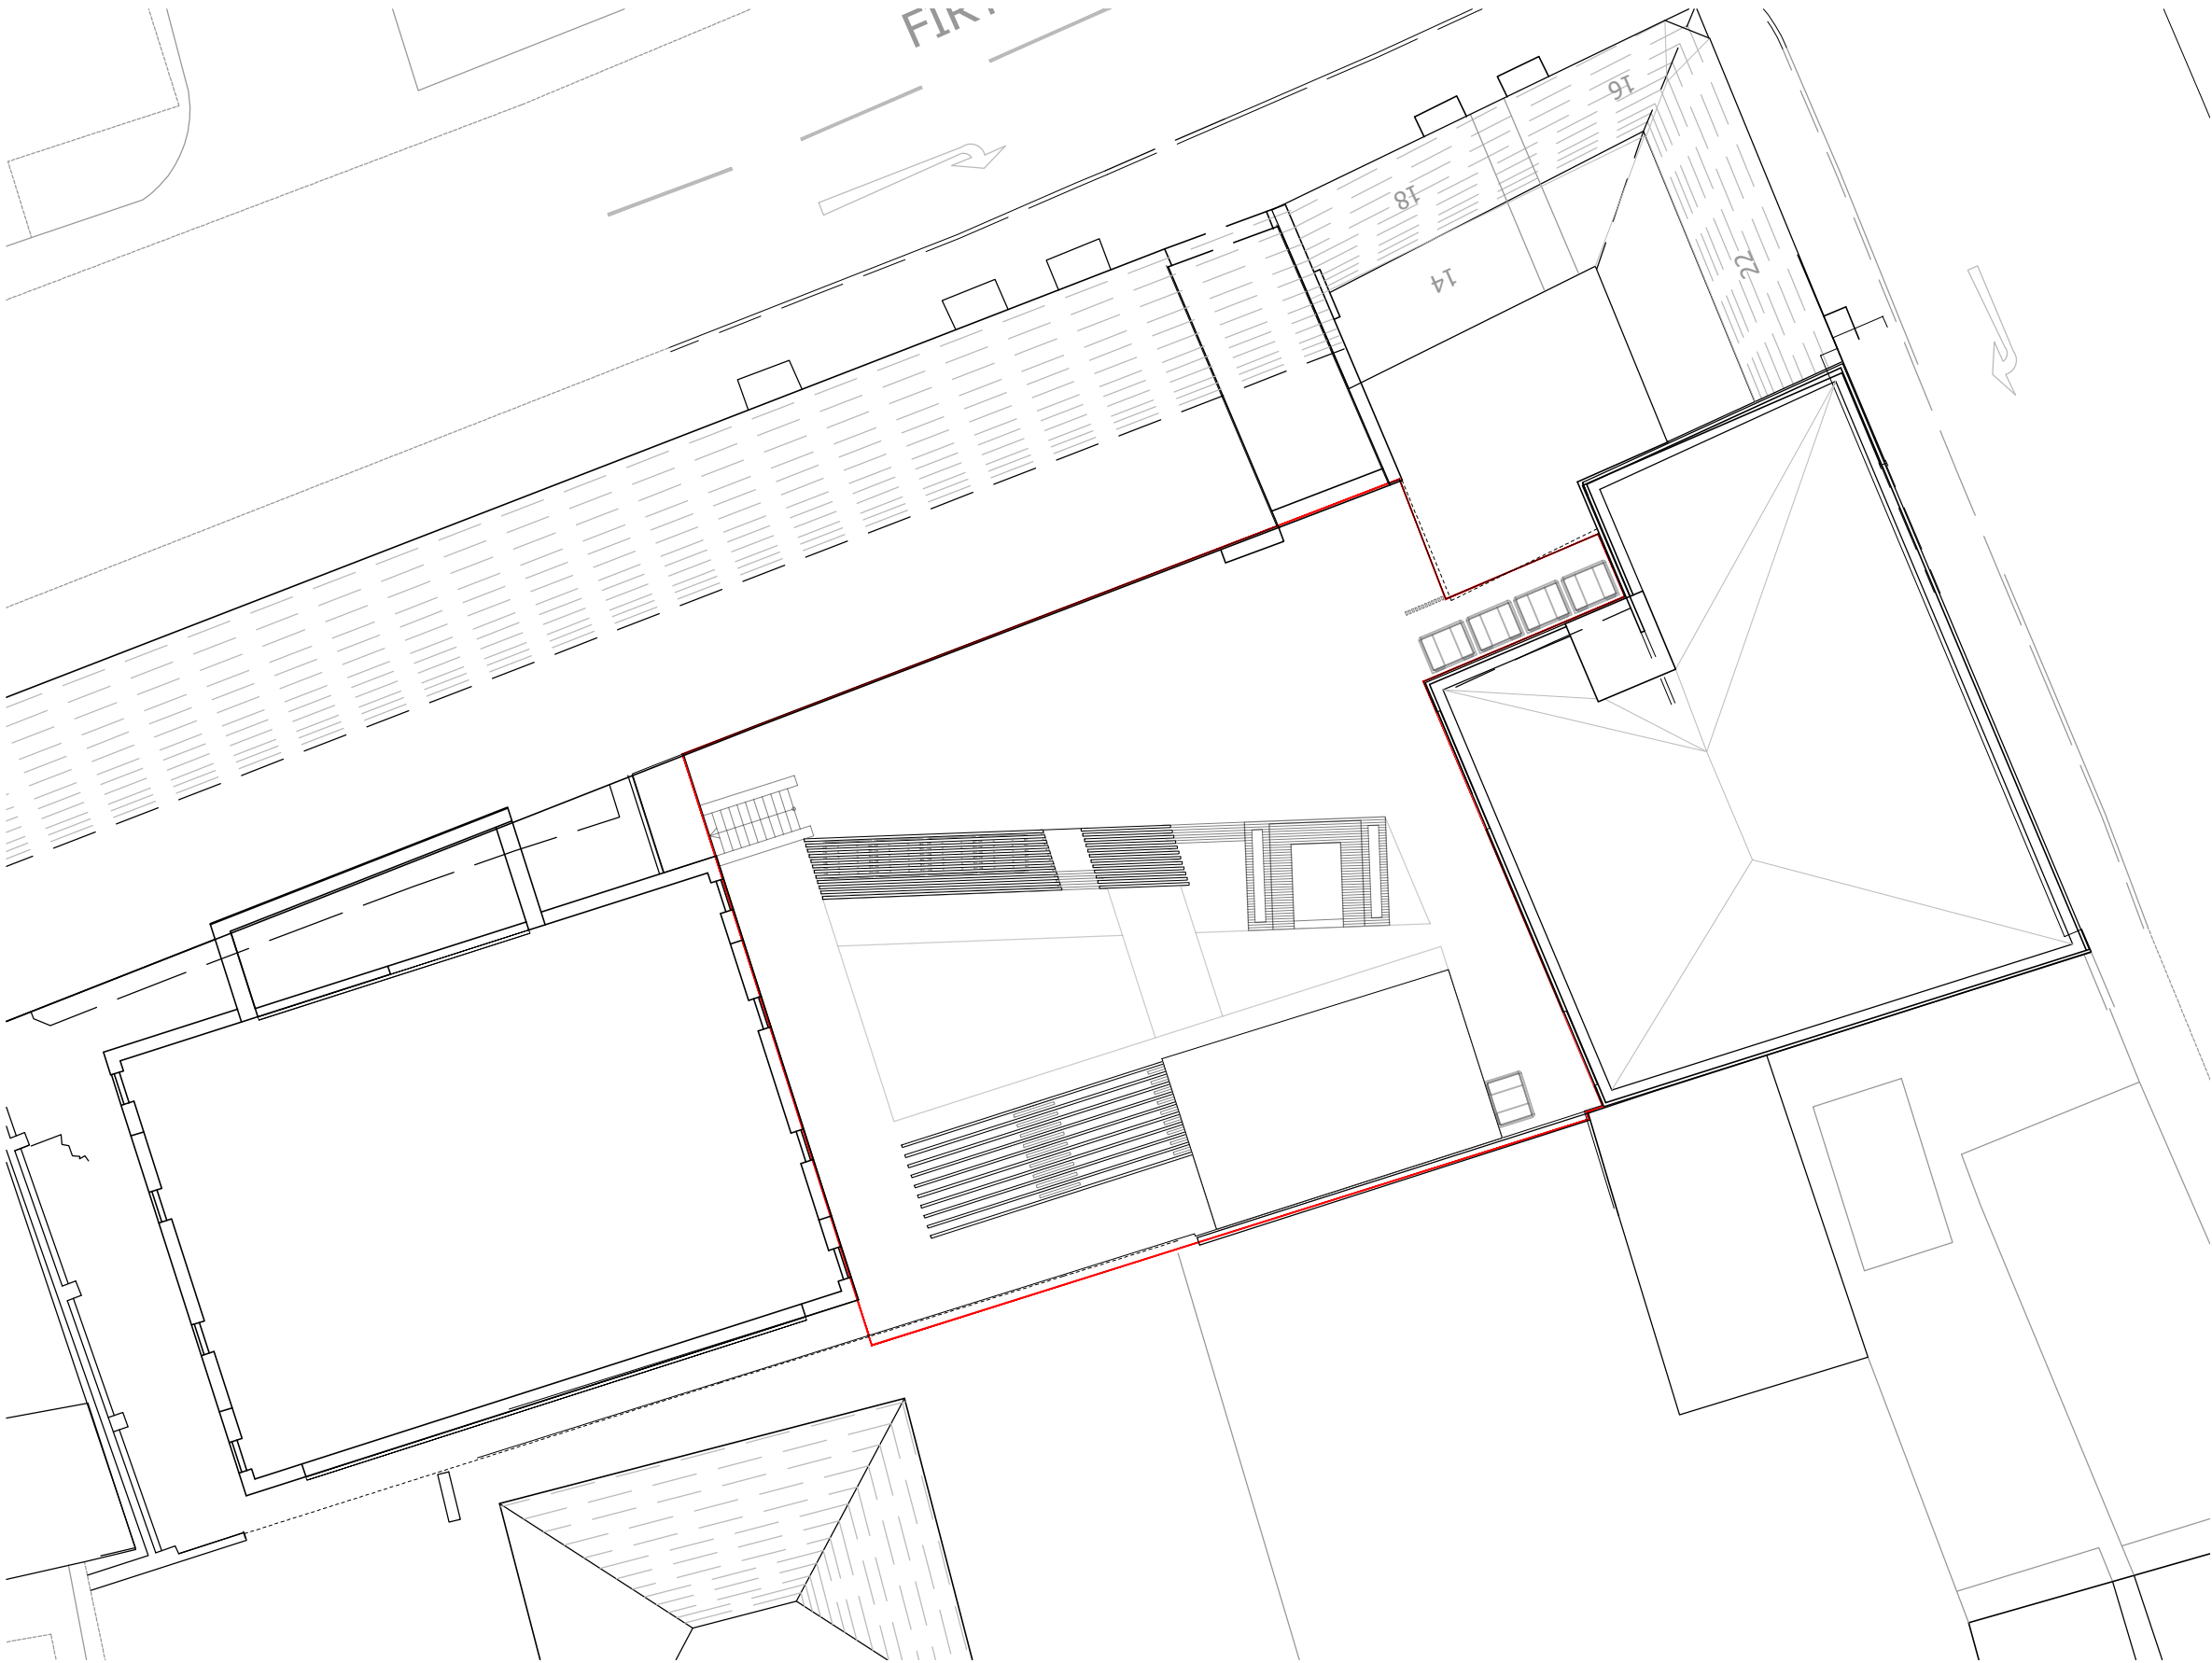

Proposed Landscape Site Plan
Scale: 1:200

Revised:	E	Date:	22.03.19	Drawn:	JD	Checked:	SL
Revised:	D	Date:	19.02.19	Drawn:	JD	Checked:	SL
Revised:	C	Date:	11.09.18	Drawn:	JD	Checked:	JCB
Revised:	B	Date:	17.08.18	Drawn:	PB/JD	Checked:	JCB
Revised:	A	Date:	22.06.18	Drawn:	PB	Checked:	JCB
Revised:	-	Date:	26.04.18	Drawn:	PB	Checked:	JCB

PLANNING ISSUE

Broomfield Courtyard

Proposed Landscape Site Plan

Location:
Broomfield House
Firth Street
Huddersfield HD1 3DA

Client:
Priestroyd Construction Ltd

Job No:	Drawing No:	Revisions:	Scale:
500997	PL-04	E	1:200 @ A3
Date: 17.08.2018	Drawn: JD	Checked: JCB	
CAD Ref:			

yeme

Architects



The Former Diplomat Hotel
144 Sunbridge Road
Bradford
BD1 2HA
T - 01274 723 909
W - www.yemearchitects.co.uk
E - info@yemearchitects.com

All dimensions are to be checked on site, any discrepancies are to be reported to the Architect before work commences. Do not scale from this drawing.

This drawing is to be read in conjunction with all relevant consultants and specialists drawings / documents, any discrepancies are to be reported to the Architect before the affected work commences.

All structural components shown are indicative only. Details / calculations of structural members are to be provided by the Structural Engineer.

This drawing is copyright.