


5 HOLLY ROAD
THORNTON LODGE
HUDDERSFIELD

SCALE 1/50

DRG NO 1914.4

EXISTING GROUND FLOOR PLAN

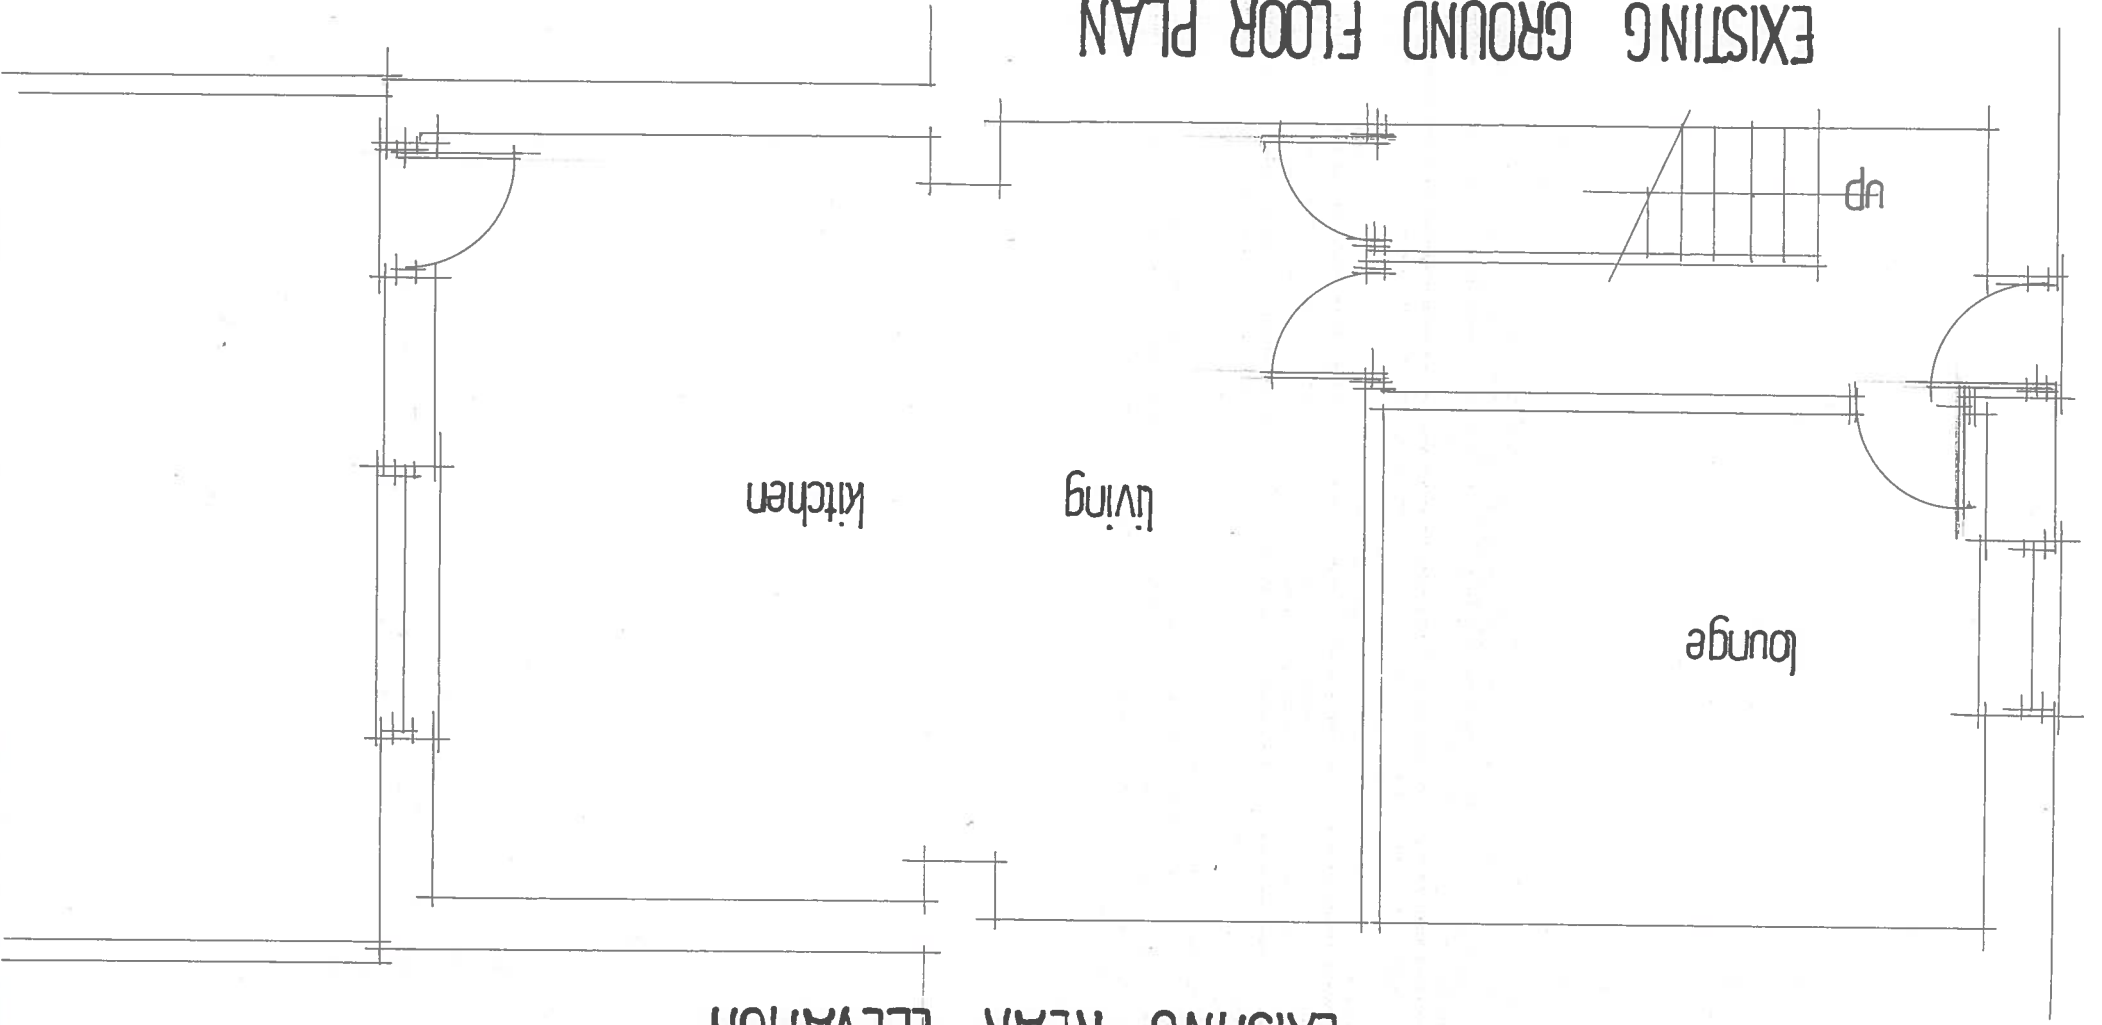

EXISTING REAR ELEVATION

