


Only figured dimensions should be used.

Scaled dimensions should be checked with the Architect

This drawing together with the design is the property and copyright of the Architect and must not be reproduced without written permission

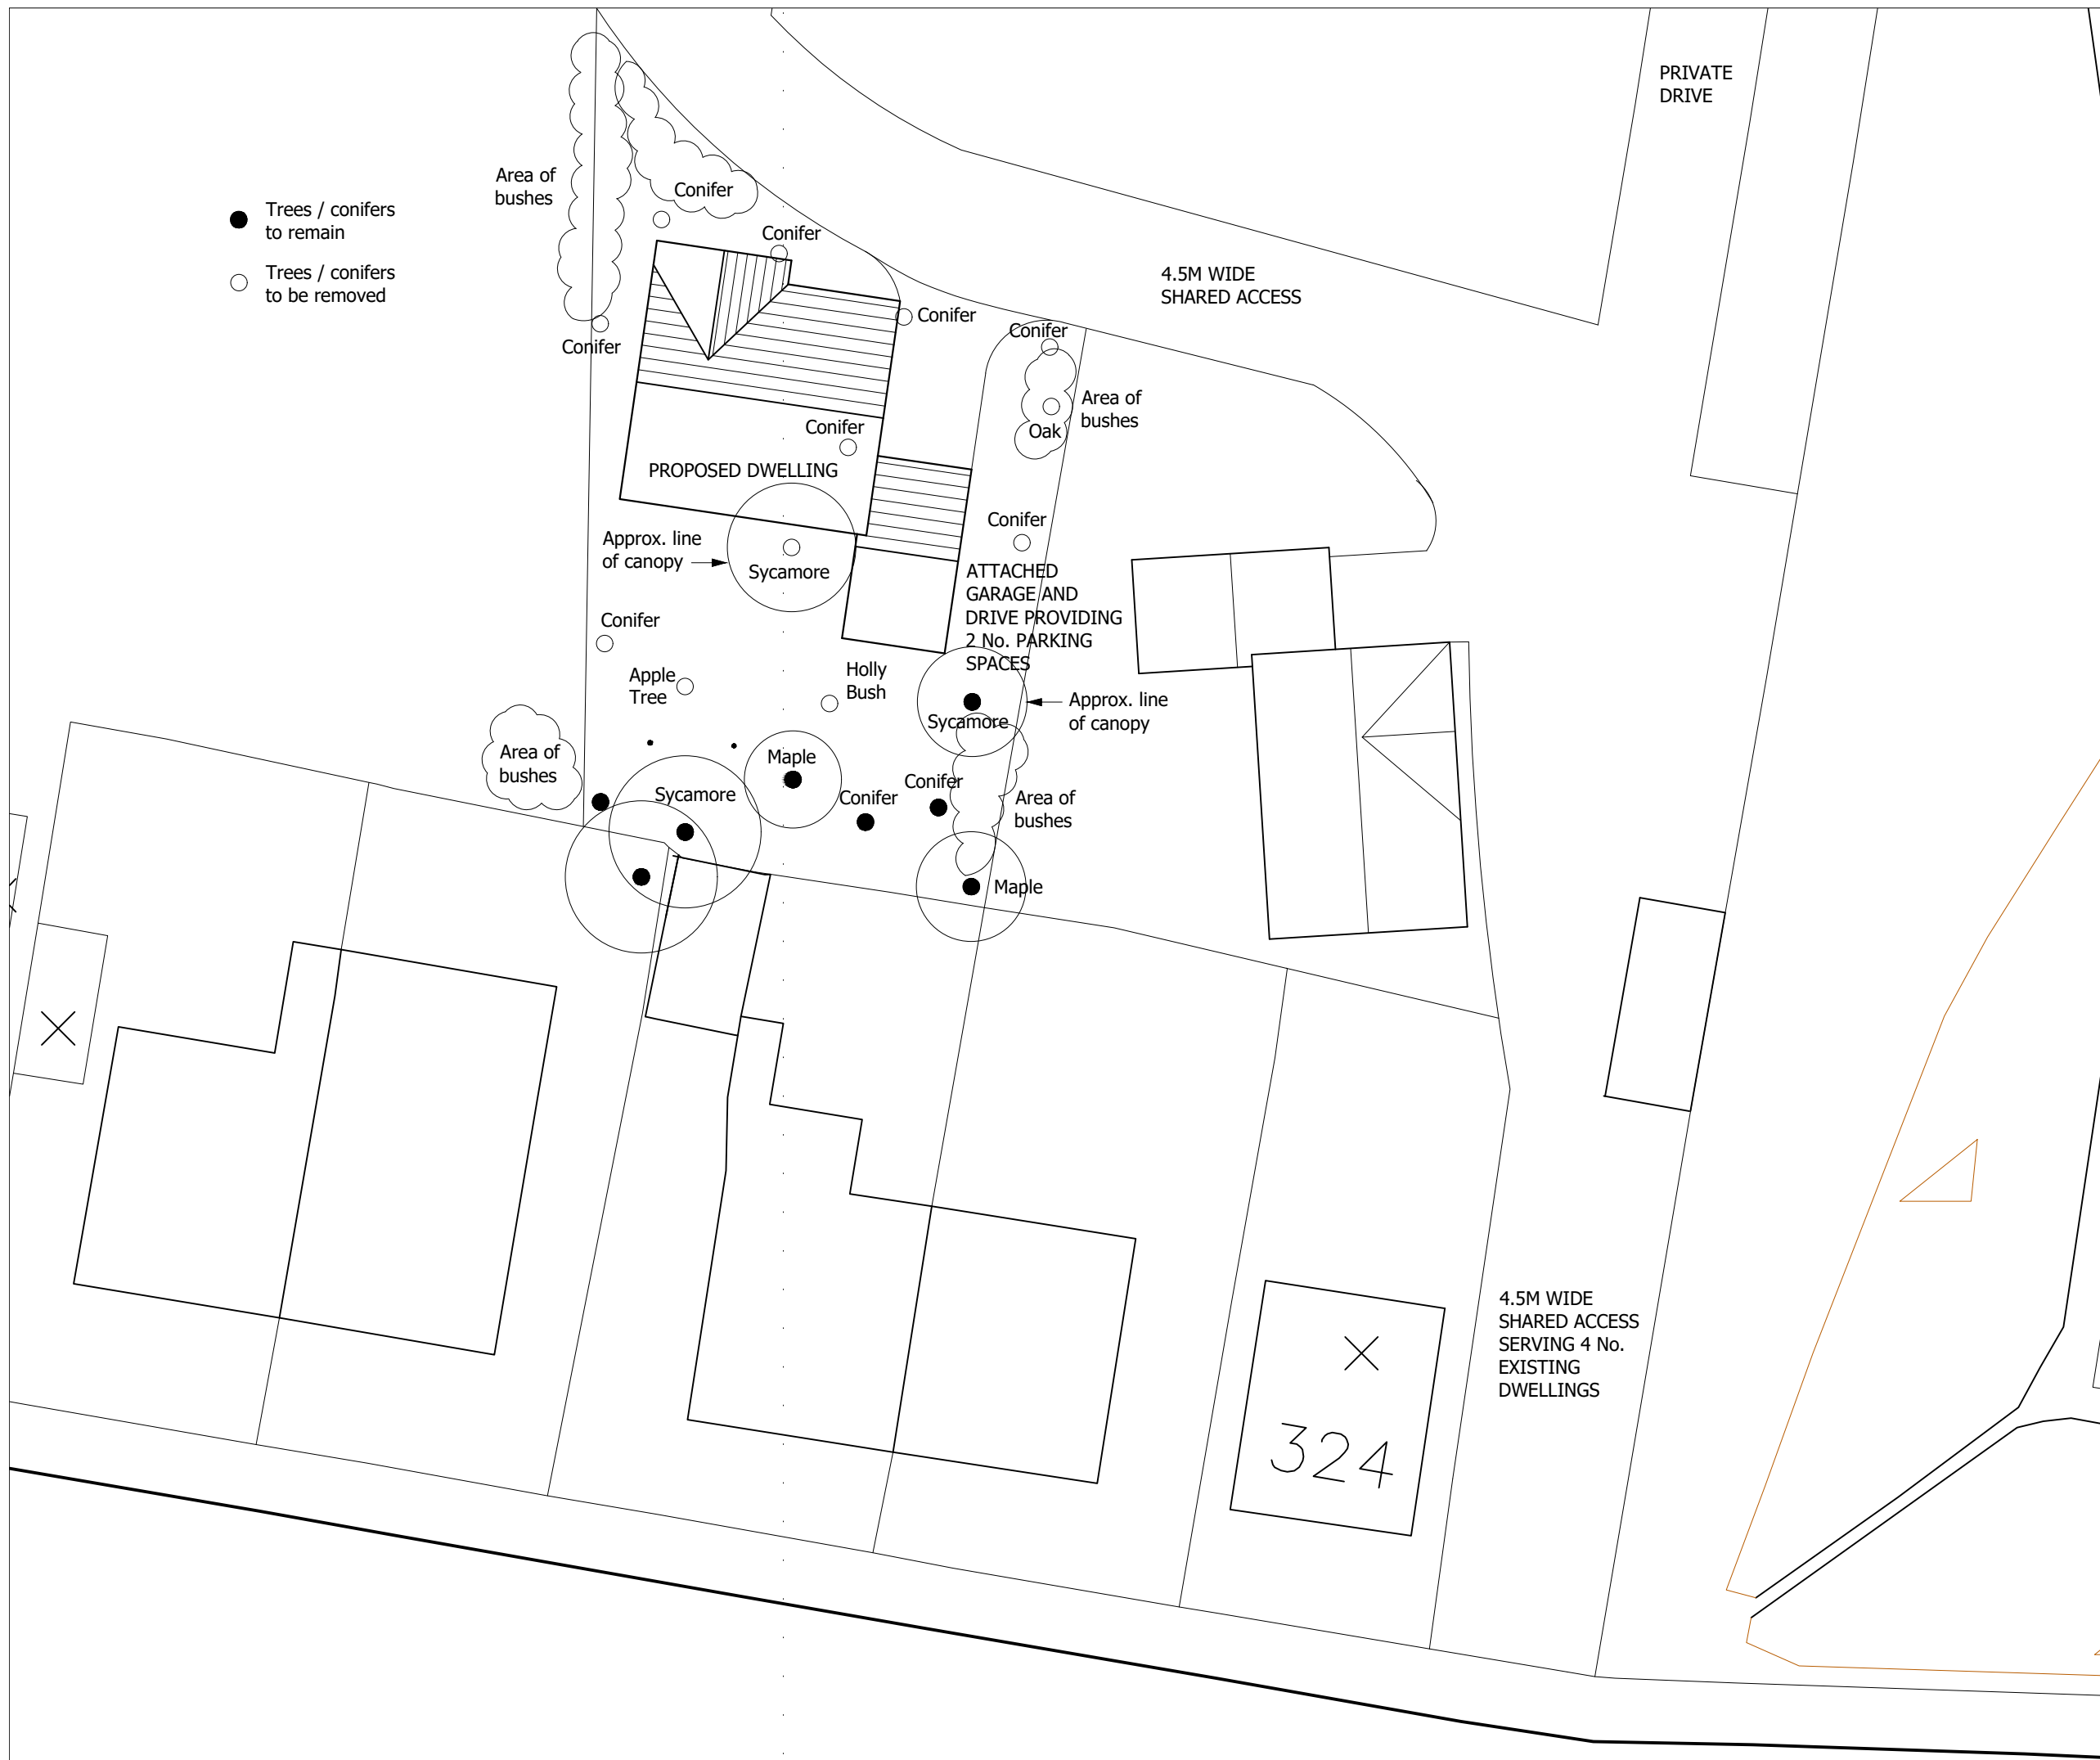

|                                        |          |     |
|----------------------------------------|----------|-----|
| Rev C Amendments to surrounding houses | 25.09.19 | SD  |
| Rev B Additional trees added.          | 17.10.08 | SKS |
| Rev A Approx tree positions indicated. | 01.10.08 | SKS |

acumen   
designers & architects

Headrow House Old Leeds Road Huddersfield HD11SG  
T: 01484 546000 info@acumenarchitects.co.uk  
F: 01484 542205 www.acumenarchitects.co.uk

|           |                                                                   |
|-----------|-------------------------------------------------------------------|
| Client    | Mr & Mrs Gohar                                                    |
| Job title | DWELLING ON LAND AT:<br>320 NEW HEY ROAD<br>OAKES<br>HUDDERSFIELD |

Drawing

SITE PLAN

|                     |              |
|---------------------|--------------|
| Dwg No. 1895 - 02 C | Scale. 1:200 |
|---------------------|--------------|