

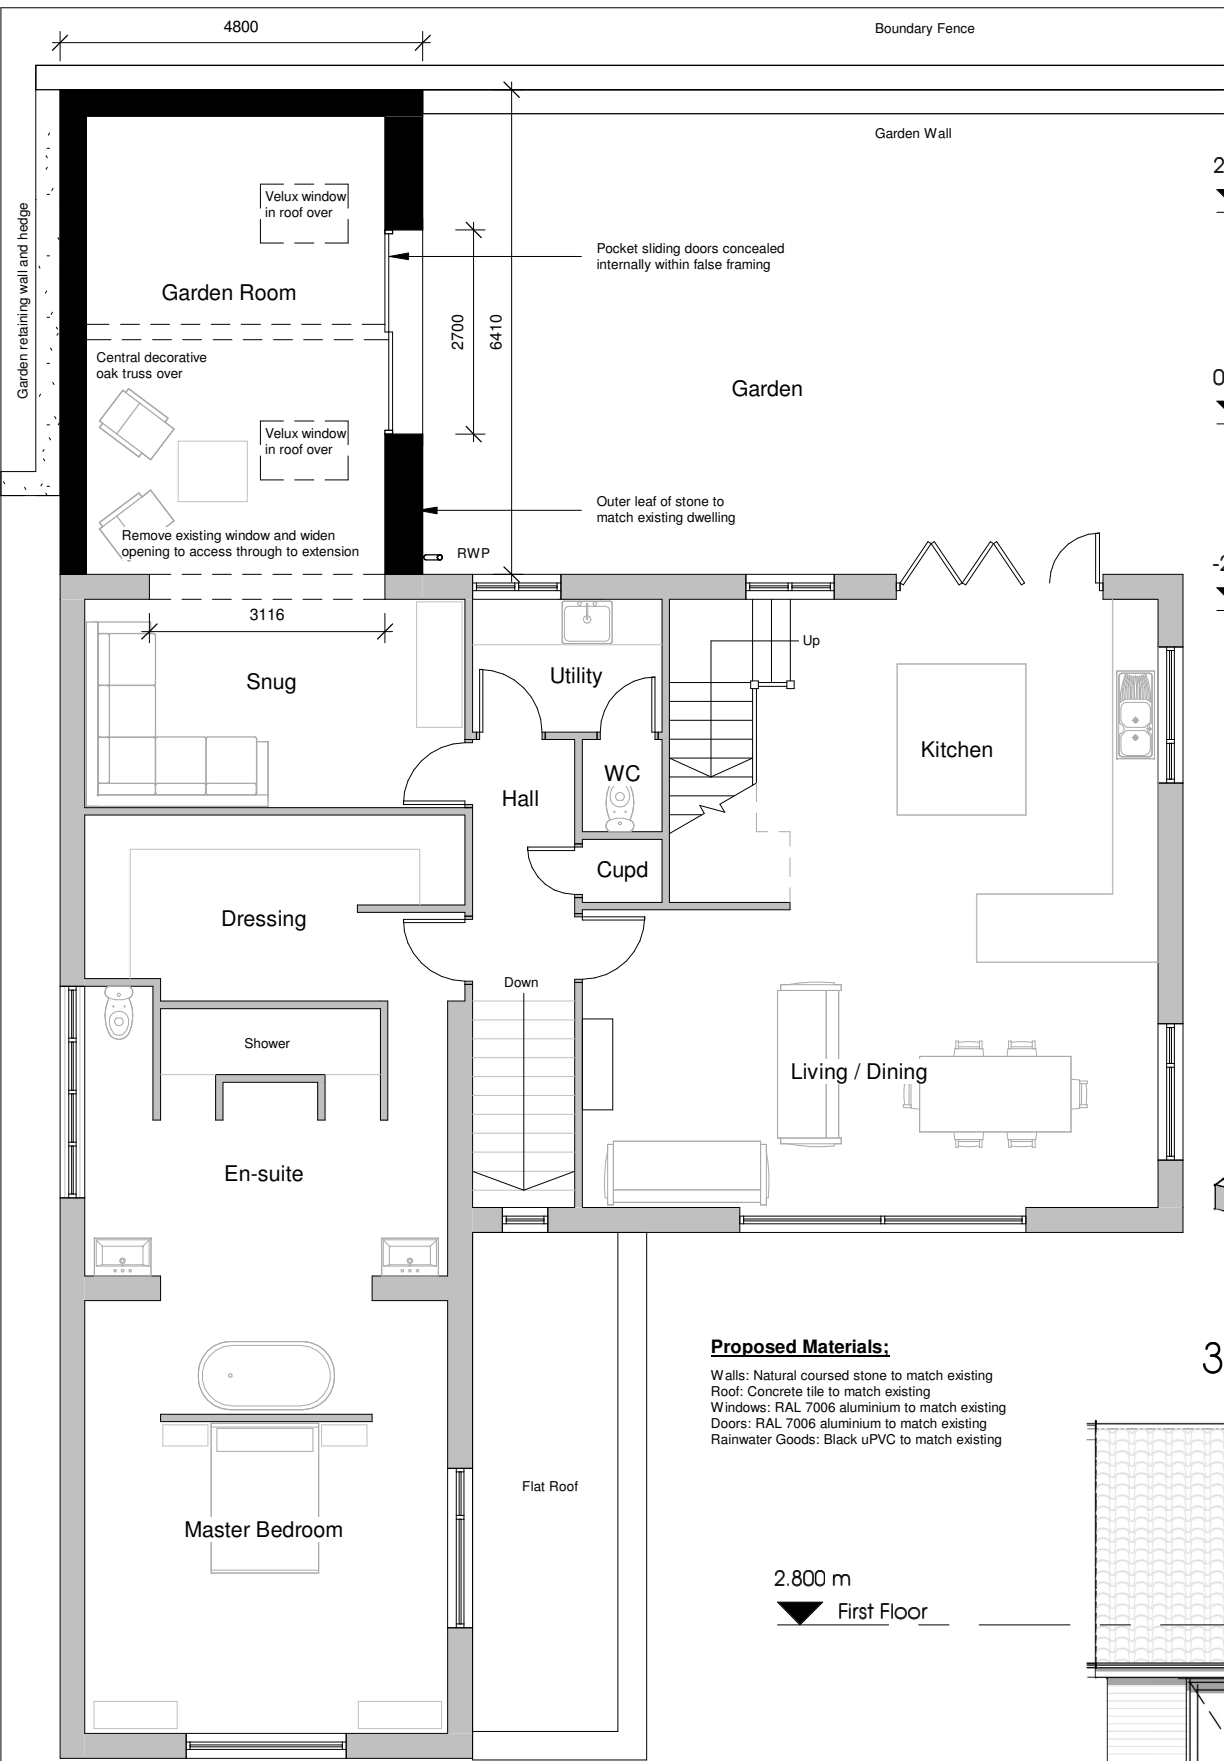


This drawing has been prepared specifically for the purpose of obtaining Planning and/or Building Regulations Approval. Its suitability for other purposes without additional supplementary details and specifications cannot be guaranteed. Only figured dimensions are to be used and all stated dimensions are to be checked on site with any discrepancies being reported to Hobson Architectural. This drawing together with the design is the property & copyright of Hobson Architectural and must not be reproduced without prior permission.

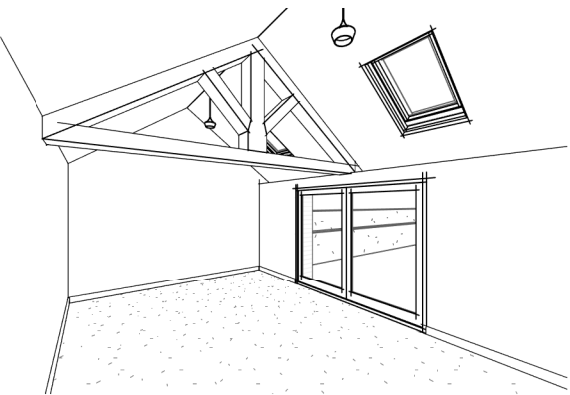

3 Side Elevation
1 : 100

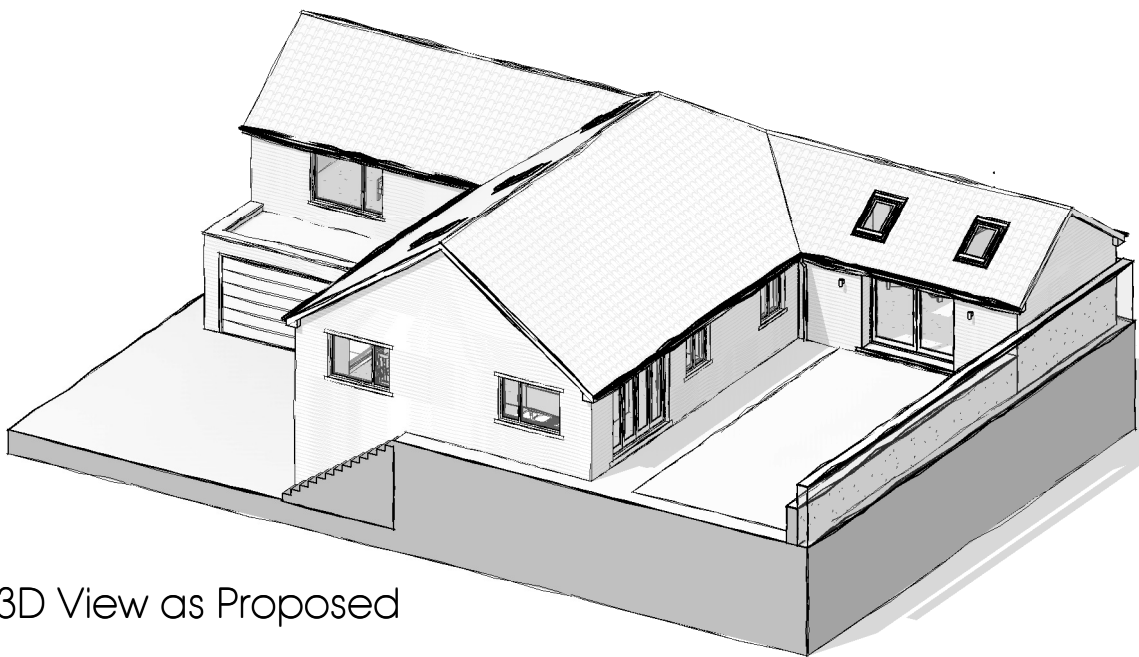

Internal 3D View

P03	PLANNING ISSUE	JH	07.04.19
P02	Extension width altered to 4.8m	JH	04.04.19
P01	First issue for Review & Comment	JH	10.03.19

REVISION	DESCRIPTION	ISSUED	DATE
----------	-------------	--------	------

Project:
Proposed Single Storey Rear Extension
at 29 Pike Law Lane, Scapegoat Hill, HD7 4PL

Client:
Mr & Mrs R. Bailey

Drawing Title:
GA Plans & Elevations as Proposed


Drawing Status:
PLANNING

Date: March 2019	Scale: 1 : 100 @ A3	Drawn By: JH
Job No: 19-D01	Drawing No: 2002	Revision: P03



Proposed Materials:
Walls: Natural coursed stone to match existing
Roof: Concrete tile to match existing
Windows: RAL 7006 aluminium to match existing
Doors: RAL 7006 aluminium to match existing
Rainwater Goods: Black uPVC to match existing

3D View as Proposed

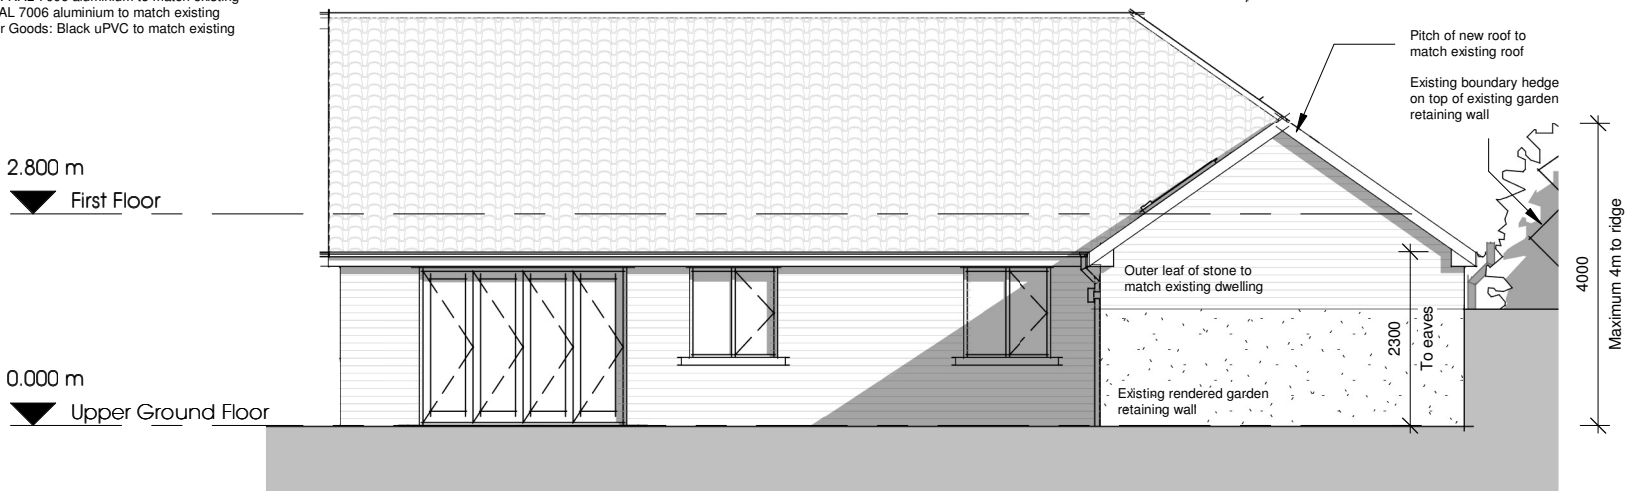

2 Rear Elevation
1 : 100

1 Upper Ground Floor Plan
1 : 100

