


This drawing has been prepared specifically for the purpose of obtaining Planning and or Building Regulations Approval. Its suitability for other purposes without additional supplementary details and specifications cannot be guaranteed. Only figured dimensions are to be used and all stated dimensions are to be checked on site with any discrepancies being reported to Hobson Architectural. This drawing together with the design is the property & copyright of Hobson Architectural and must not be reproduced without prior permission.

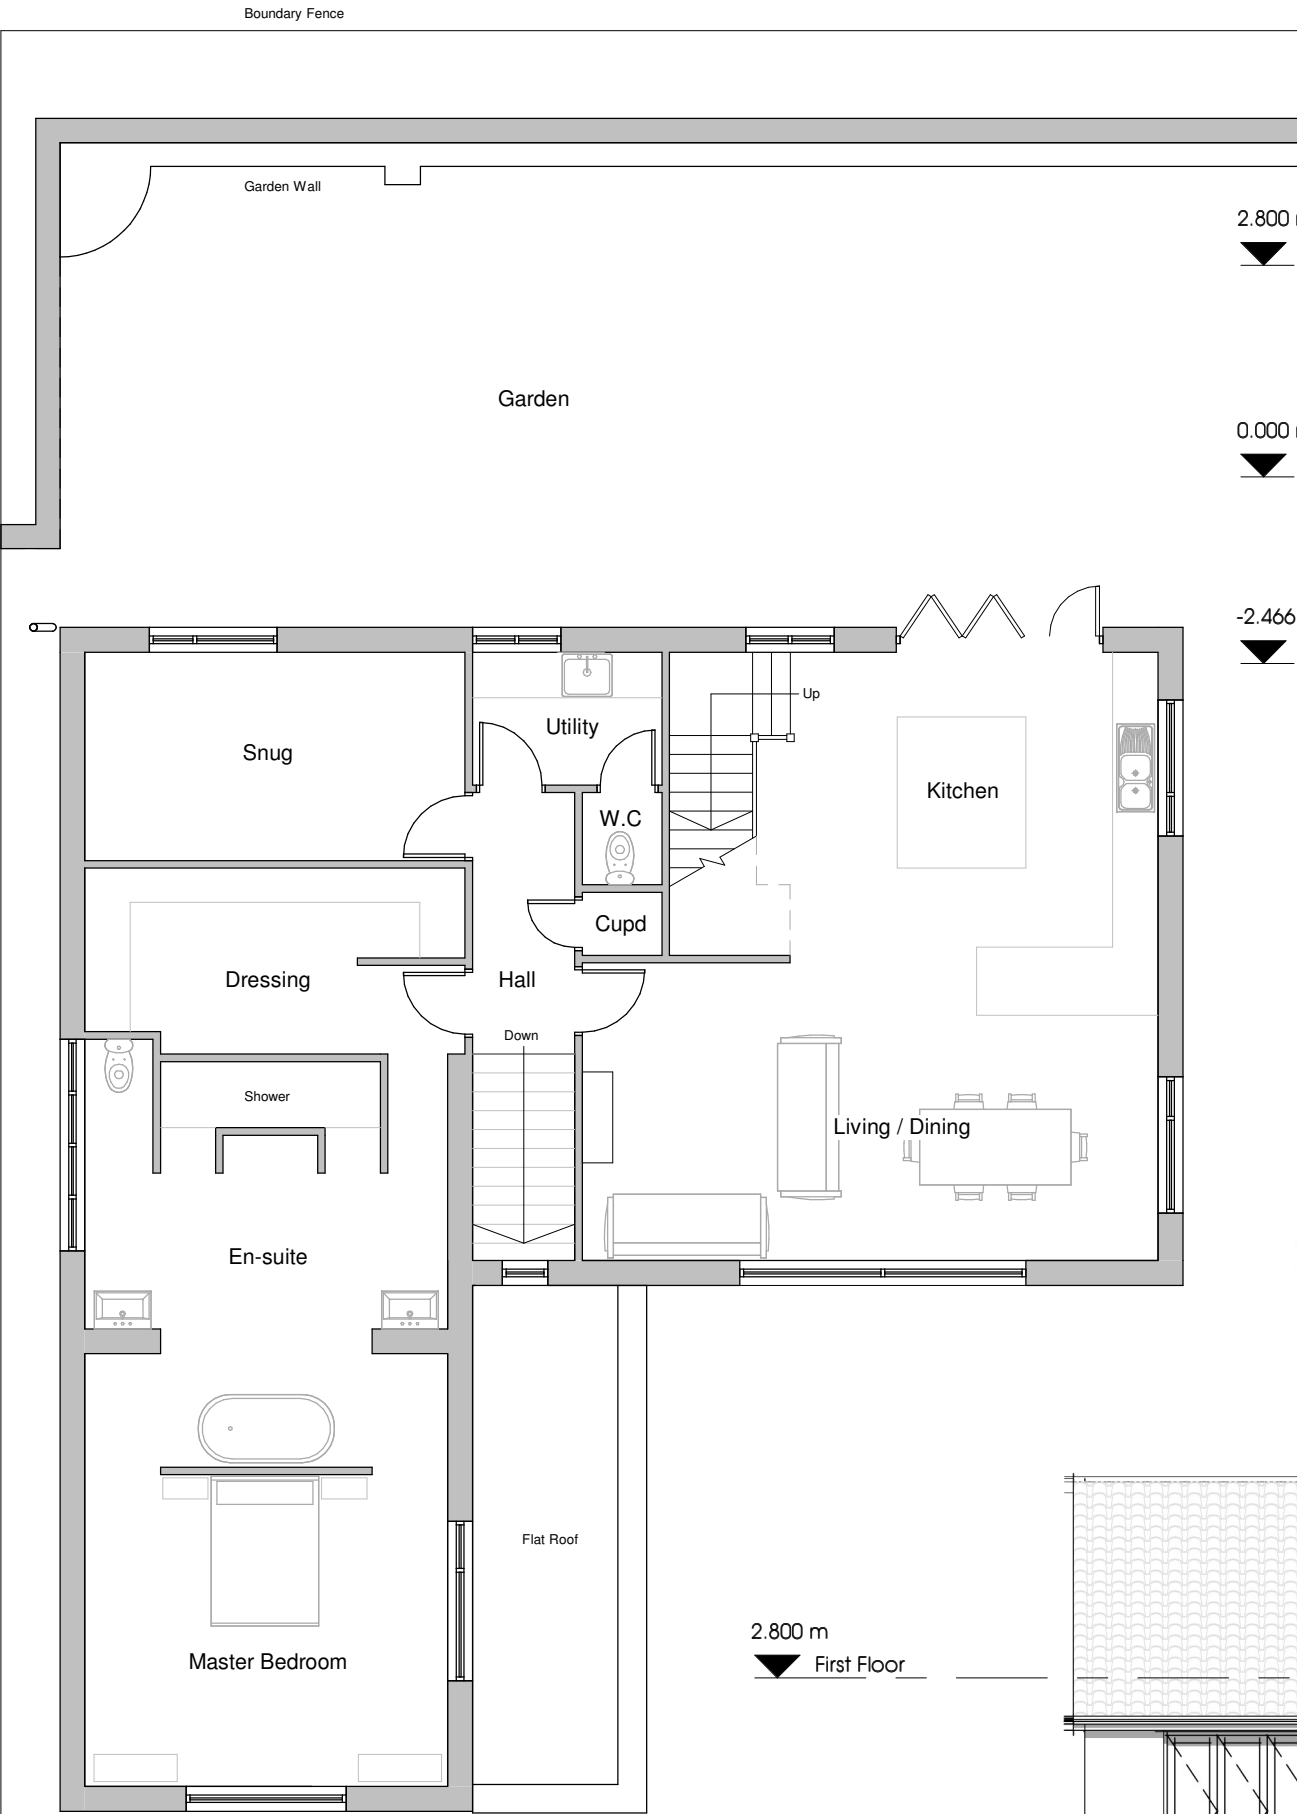

2.800 m
▼ First Floor

0.000 m
▼ Upper Ground Floor

-2.466 m
▼ Lower Ground Floor


3 Side Elevation
1 : 100



3D Front View as Existing

2.800 m
▼ First Floor

0.000 m
▼ Upper Ground Floor

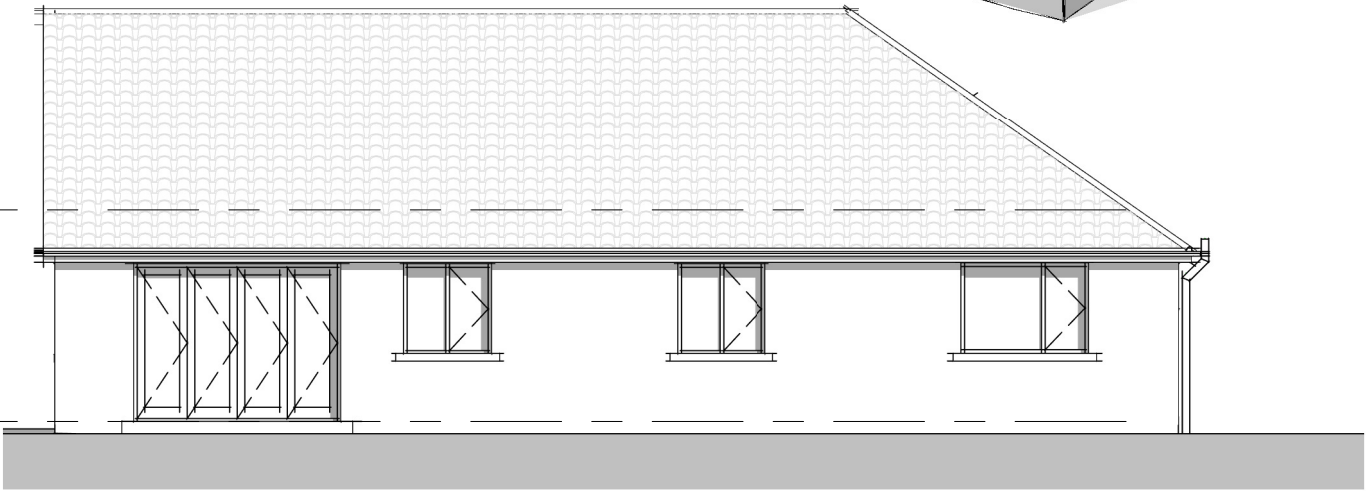

2 Rear Elevation
1 : 100

1 Upper Ground Floor Plan
1 : 100

Scale @ 1:100

0 1 2 3 4 5m



P01	First issue for Review & Comment	JH	06.03.19
REVISION	DESCRIPTION	ISSUED	DATE

Project:
Proposed Single Storey Rear Extension at 29 Pike Law Lane, Scapegoat Hill, HD7 4PL
Client:
Mr & Mrs R. Bailey
Drawing Title:
GA Plans & Elevations as Existing

Drawing Status:

PRELIMINARY

Date:	Scale:	Drawn By:
01/03/19	1 : 100 @ A3	JH
Job No:	Drawing No:	Revision:
19-D01	2001	P01

