


Notes

- THIS DRAWING IS NOT TO BE SCALED
- READ THESE DRAWINGS IN CONJUNCTION WITH ENGINEERS AND CONSULTANT DRAWINGS AND DETAILS WHERE RELEVANT
- ALL COMPONENTS OF THIS DRAWING INCLUDING THE PRINCIPLES OF DESIGNS/SPECIFICATIONS/AESTHETICS CONSTITUTES INTELLECTUAL PROPERTY & REMAIN THE EXCLUSIVE PROPERTY OF G+ STUDIO, UNLESS OTHERWISE AGREED IN WRITING

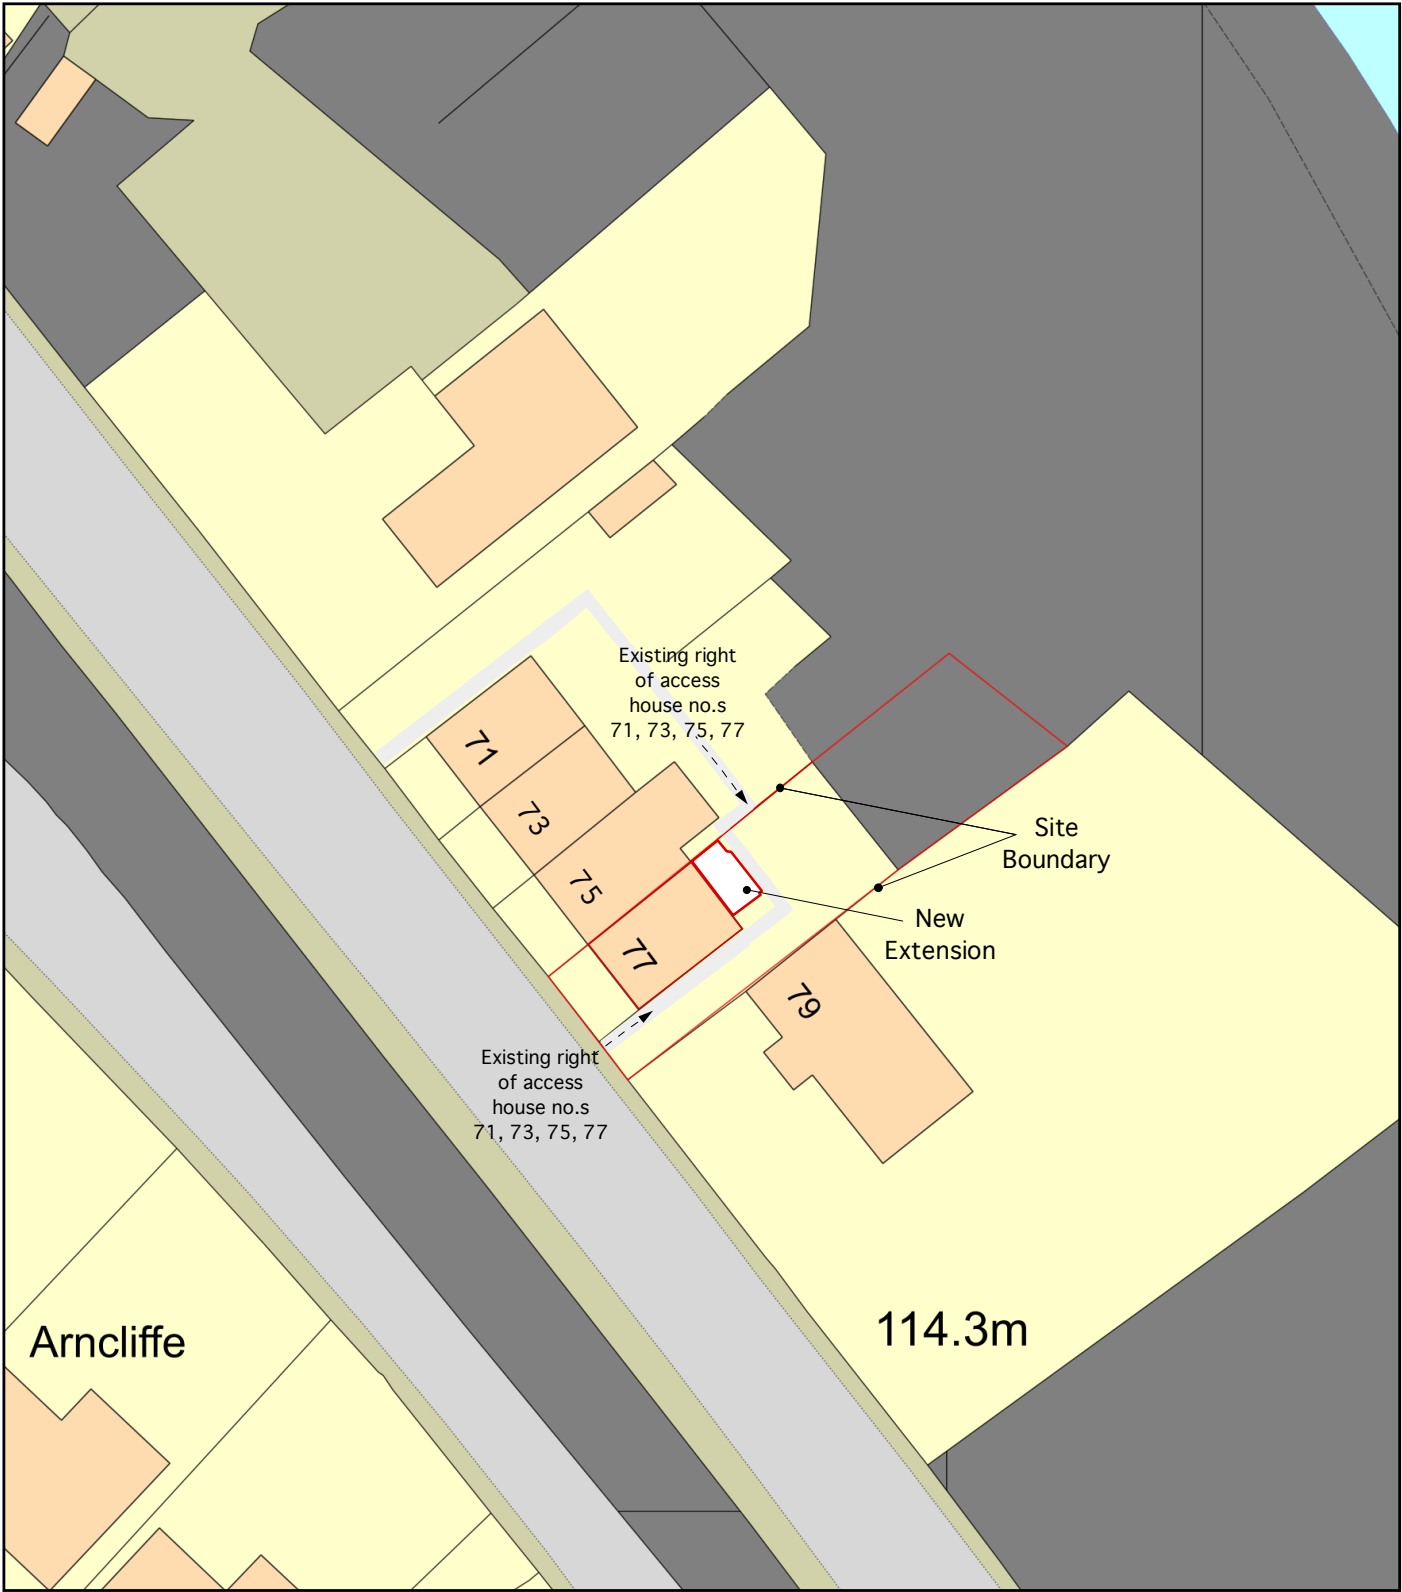

DRAWING FOR PLANNING CONSIDERATION PURPOSES ONLY,
SUBJECT TO APPROVALS, DETAILED DESIGN AND STRUCTURAL
CALCULATIONS. NOT TO BE USED FOR CONSTRUCTION.

PLANNING APPLICATION

Project
77 WOODHEAD ROAD, HD9 6PP
Single Storey Extension

Client
Graham Wileman
& Helen Eldon

Drawing Title
Proposed Block/Site Plan

Drawing Number	Scale
G+/OL77/05	1:500 @ A3
Date	Drawn
25/03/19	GW

G+ Studio 07957 165114 graham@gplusstudio.co.uk www.gplusstudio.co.uk	77 Woodhead Road, Honley, Holmfirth, West Yorkshire, HD9 6PP
--	--

PROPOSED BLOCK/SITE PLAN
1:500