



This drawing is copyright and may not be reproduced in whole or part without written authority. Do not scale off this drawing.

**THIS DRAWING IS FOR PLANNING PERMISSION ONLY.**

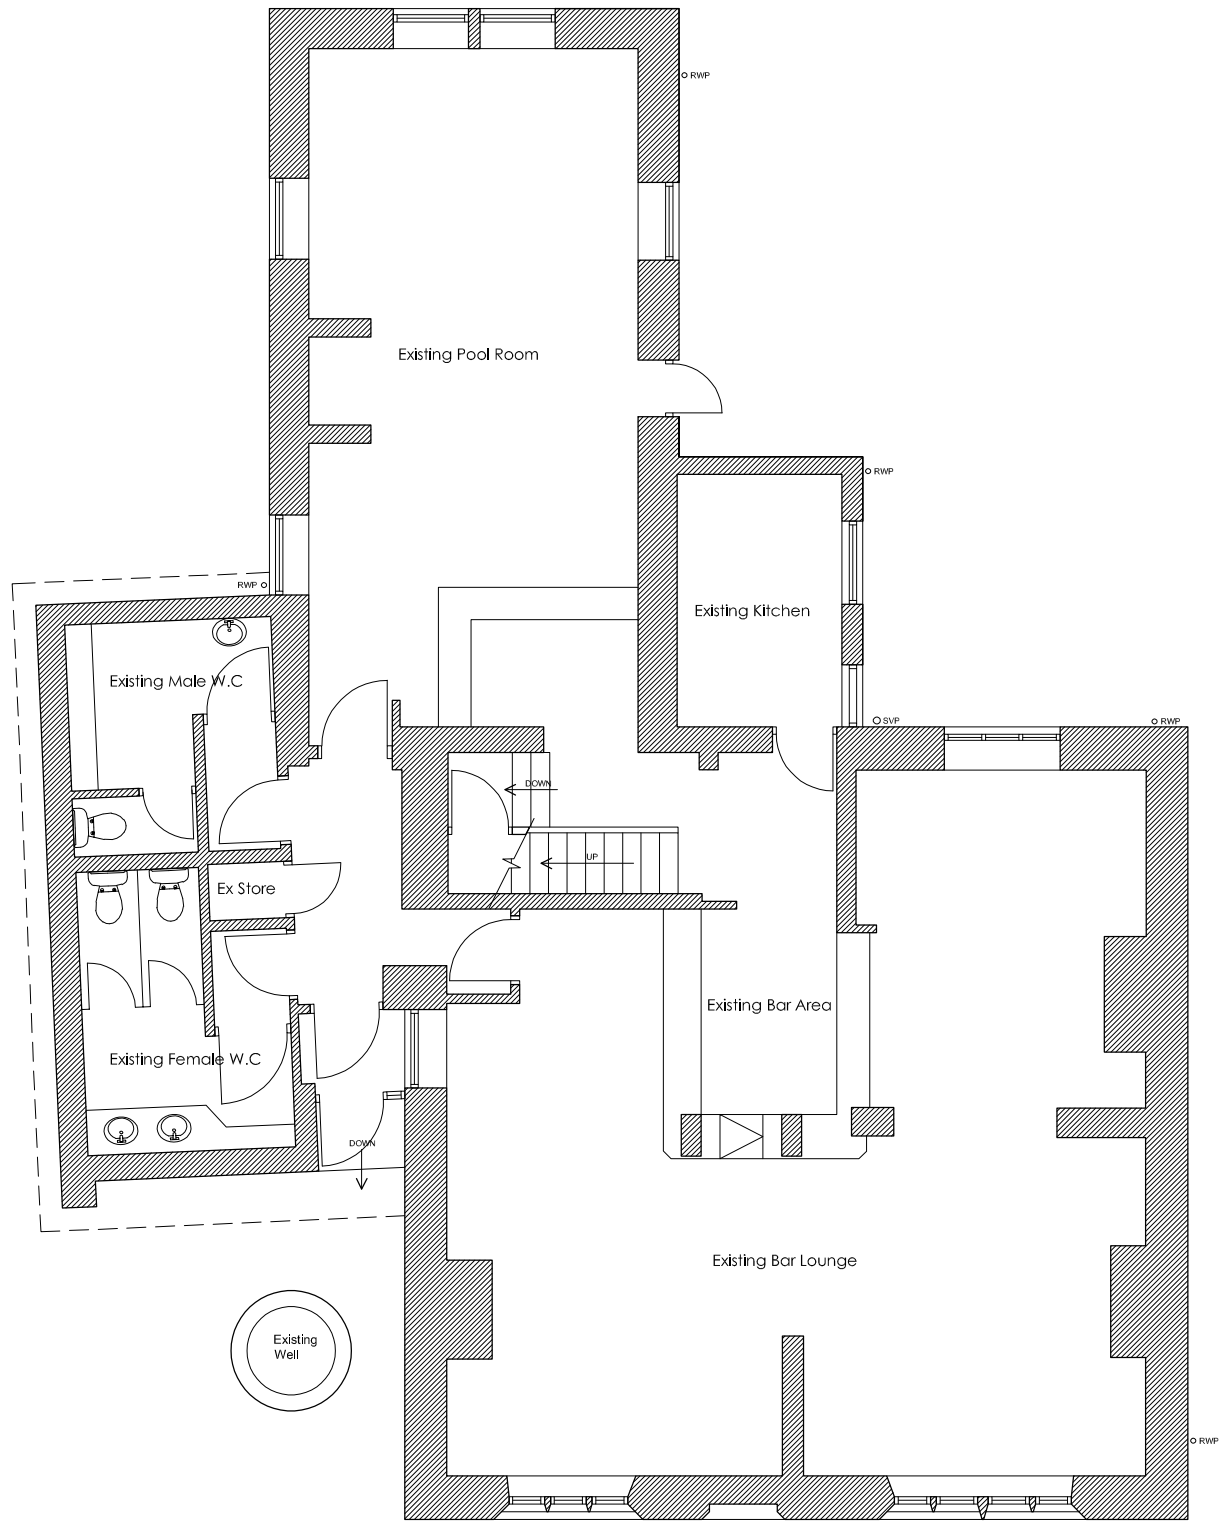

EXISTING GROUND FLOOR PLAN

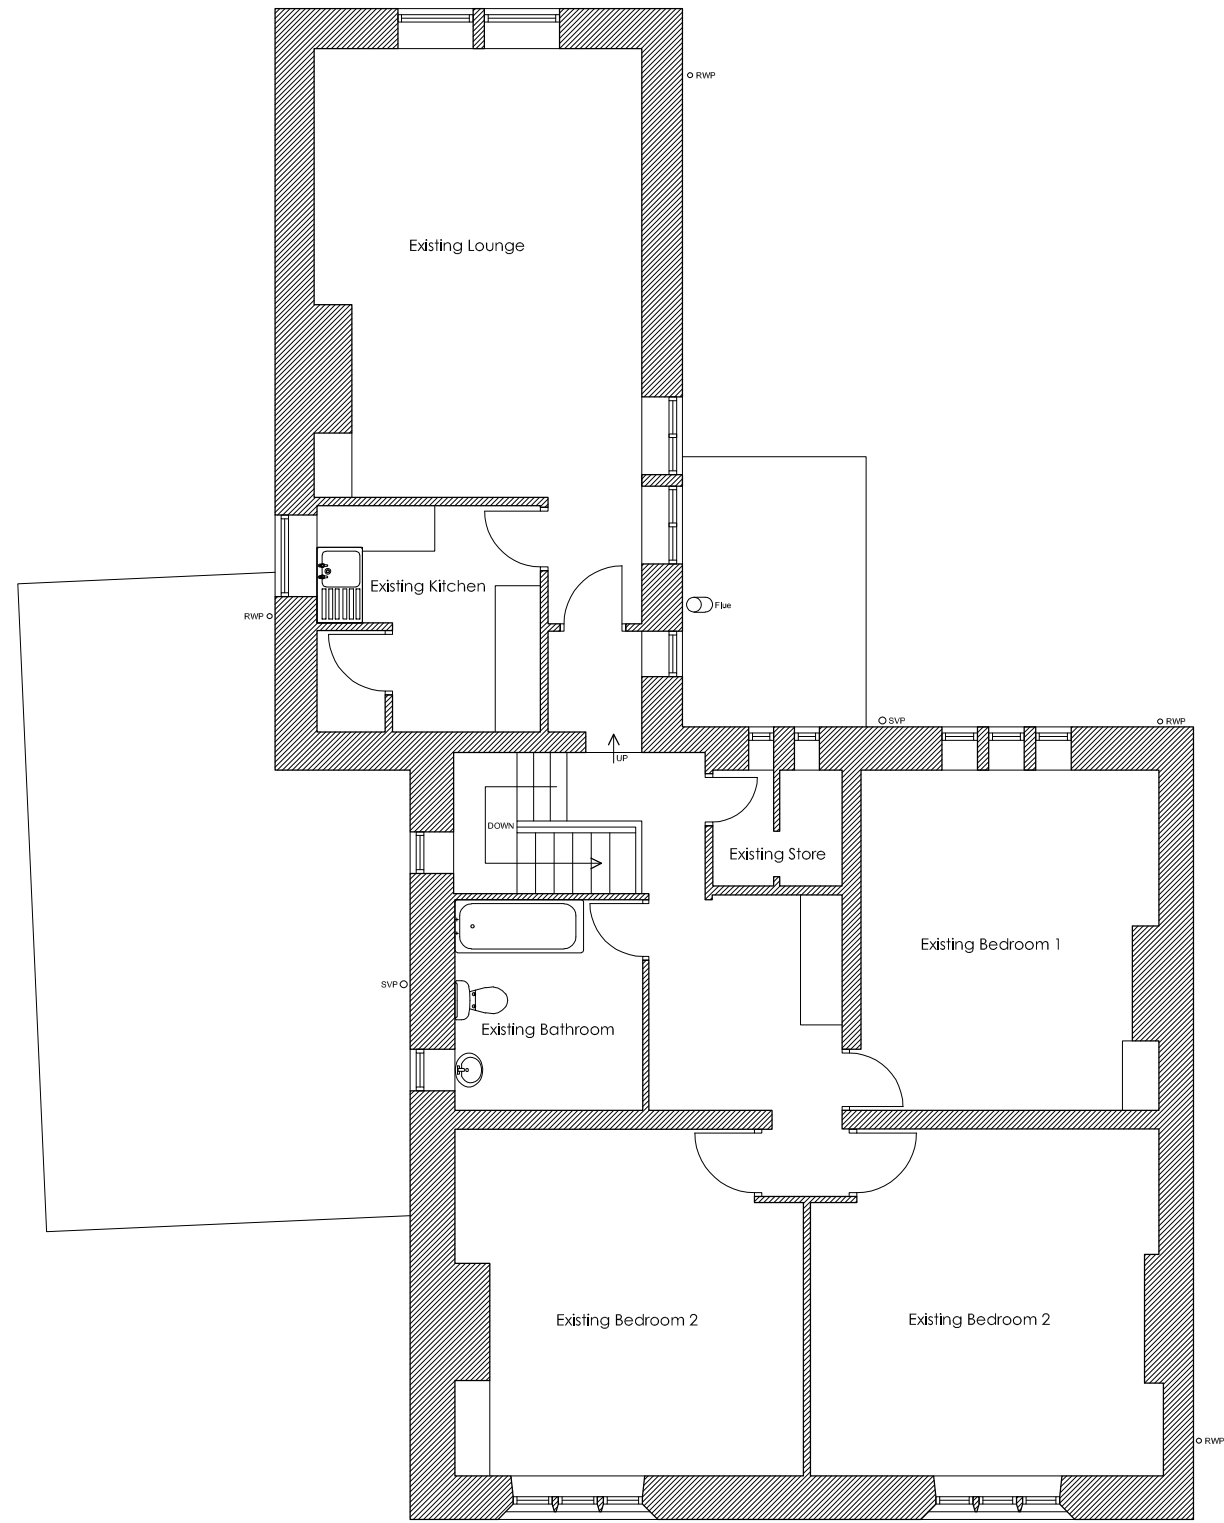

EXISTING FIRST FLOOR PLAN

LIVERSEDE

PROJECT  
 PROPOSED DEVELOPMENT  
 AT  
 THE SHEARS PUBLIC HOUSE  
 HALIFAX ROAD  
 LIVERSEDE

CLIENT  
 MR A MITCHELL

TITLE  
 EXISTING GF & FF PLANS

| JOB NO | DRAWING NO | REVISION |
|--------|------------|----------|
| 1075   | 100        | -        |
| DATE   | SCALE      | DRAWN    |
| JAN 19 | 1:100      | J.N.K    |

CAD FILE REFERENCE