


IF IN ANY DOUBT PLEASE ASK THE ARCHITECT FOR CLARIFICATION.

DO NOT SCALE FROM DRAWING. ALL DIMENSIONS TO BE CHECKED ON SITE

THE COPYRIGHT FOR THESE DRAWINGS REMAINS THE PROPERTY OF THE ARCHITECT. THEY MUST NOT BE REPRODUCED IN ANY WAY WITHOUT THE ARCHITECT'S PRIOR WRITTEN CONSENT.

PROPOSED SITE PLAN INDICATING EXISTING TREES THIS
DRAWINGS TO BE READ IN CONJUNCTION WITH SUBMITTED
ARBORICULTURAL REPORT

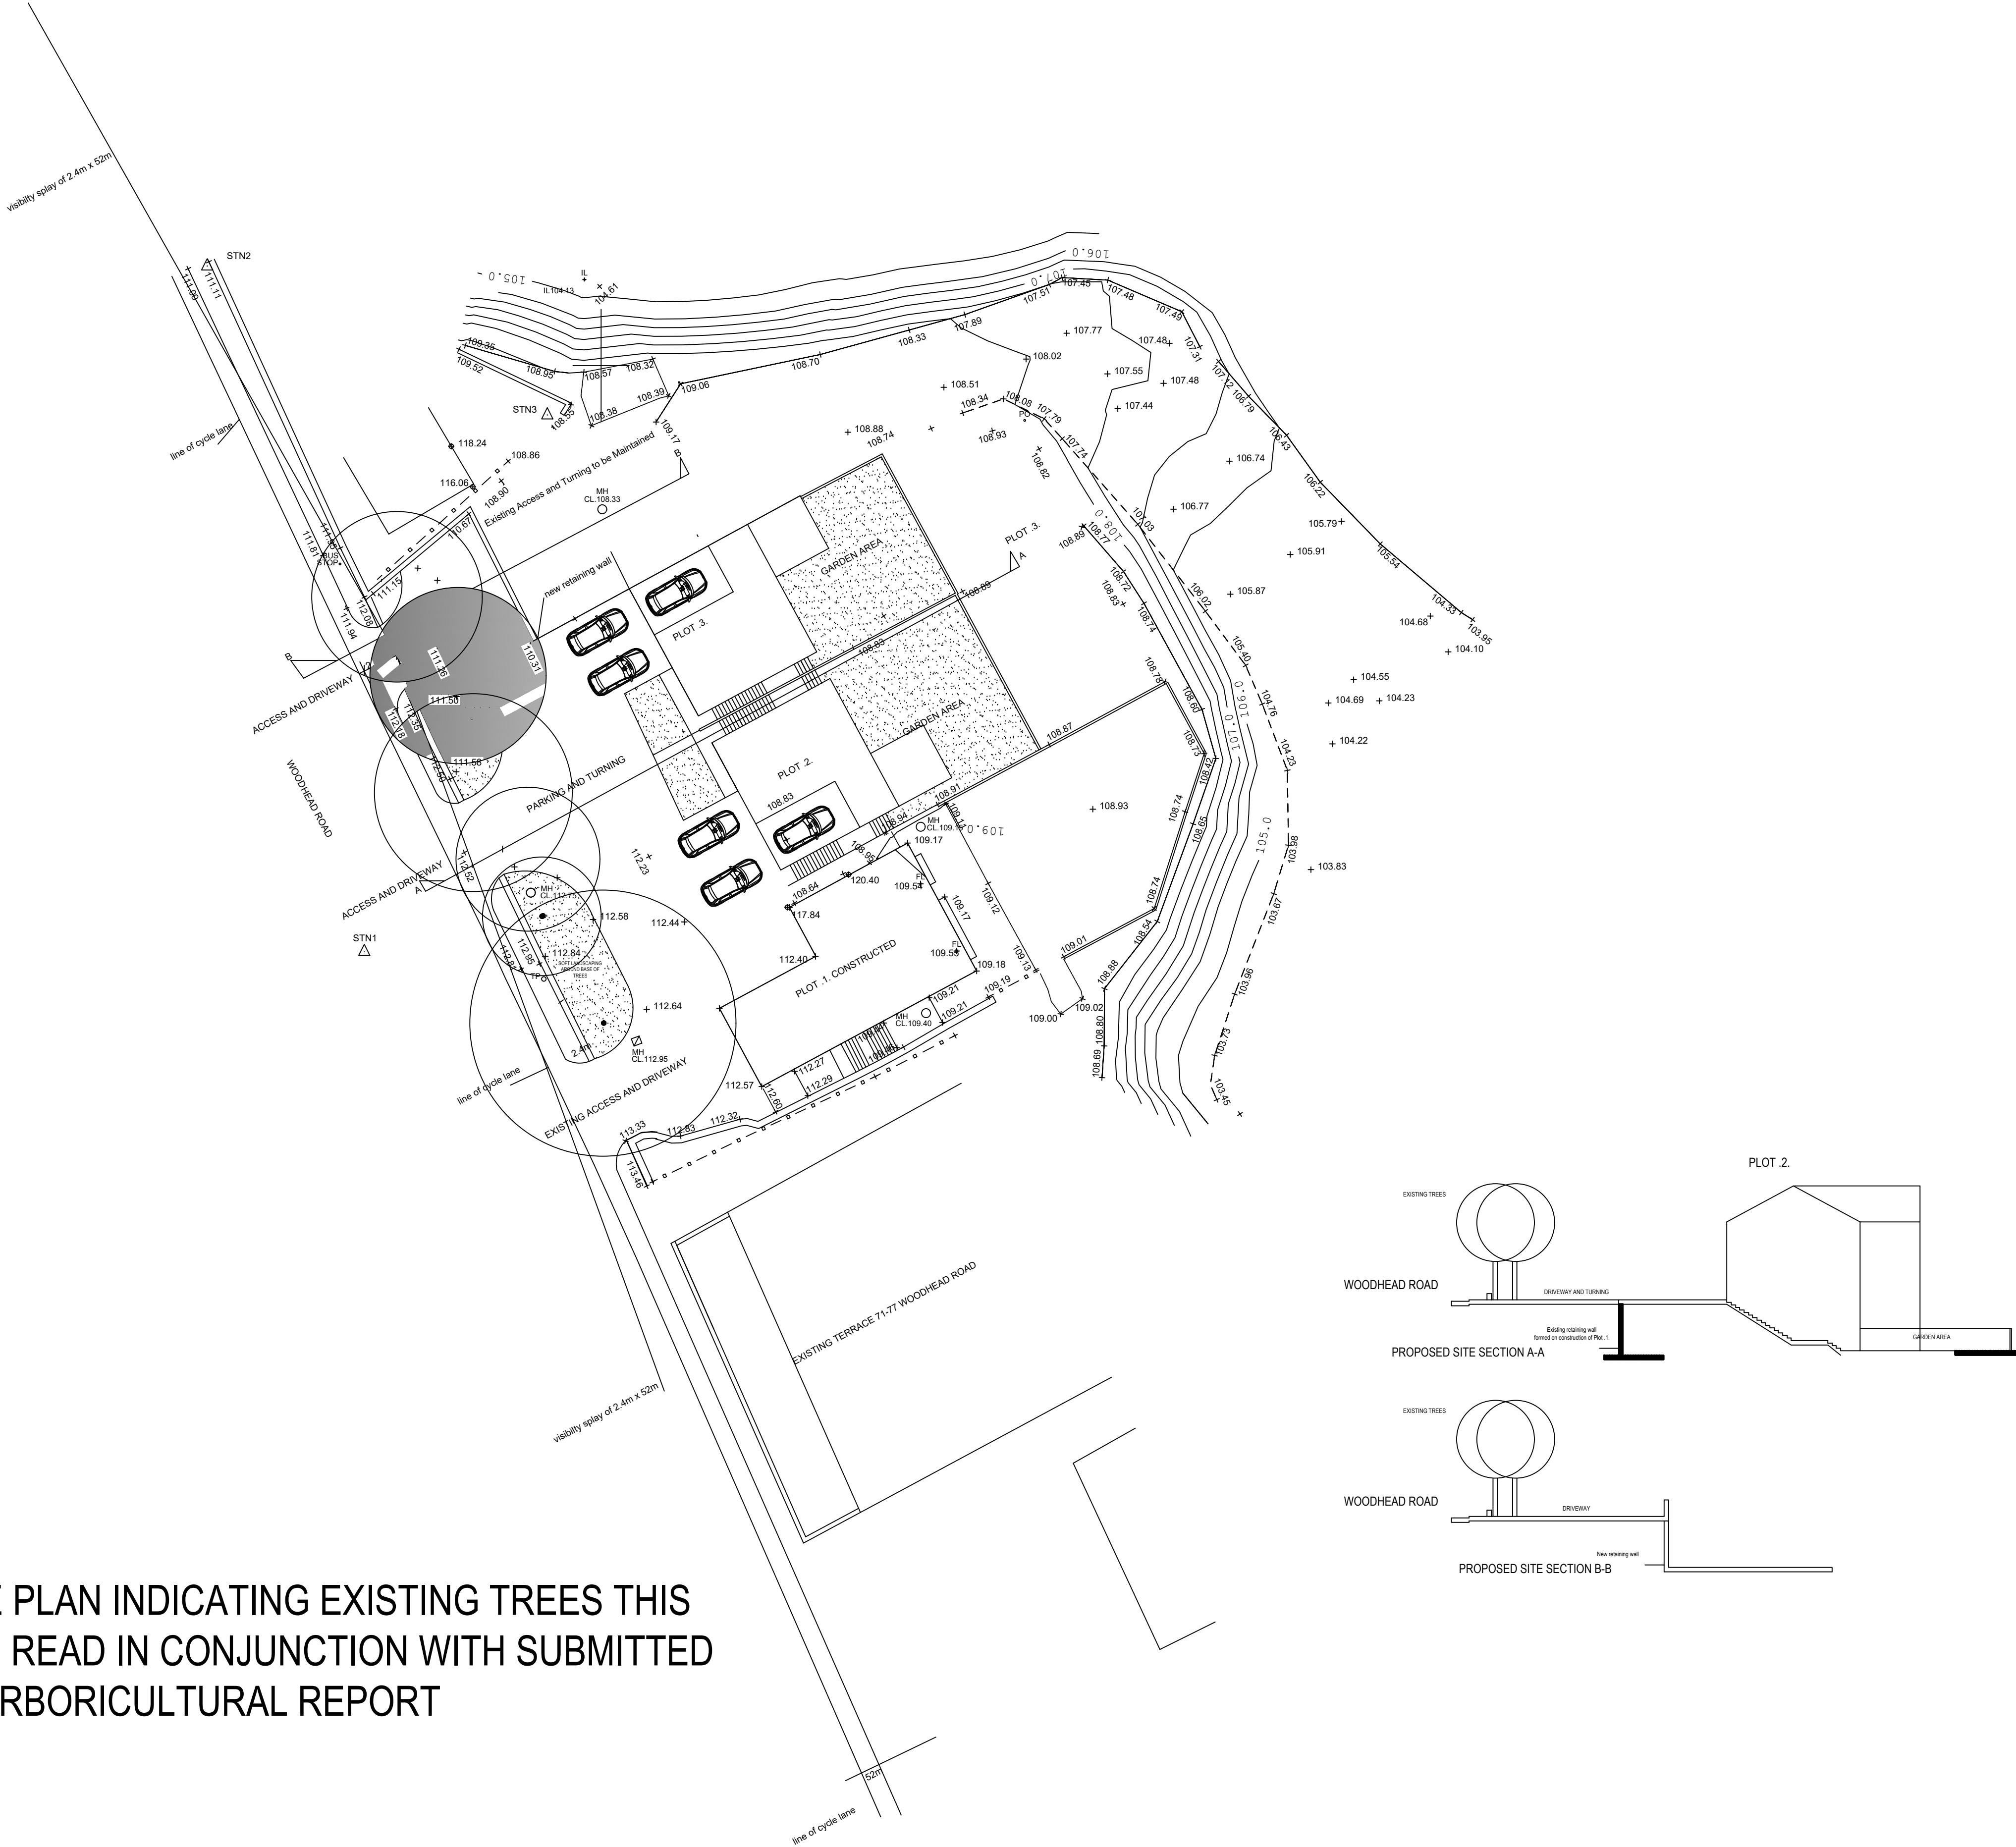

**NORTHERN
DESIGN
PARTNERSHIP**
Chartered Architects

THE CHAPEL
MILLMOOR ROAD
MELTHAM
HUDDERSFIELD HD9 5JU
TELEPHONE (01484) 854848
FAX (01484) 854949

CLIENT
MR P MITCHELL

PROJECT
**PROPOSED DWELLINGS
SITE ADJ 71 WOODHEAD ROAD
HONLEY**

DRAWING TITLE
**PROPOSED SITE PLAN INDICATING
EXISTING TREES**

Rev.	Notes	Date	Drawn
A	Planning Resubmission	04.19	A.D.

SCALE
1:250 @A1
04.19
A.D.

PROJECT No.	DRAWING No.	Rev.
1814	03	A