


Only figured dimensions should be used.
 Scaled dimensions should be checked with the Architect.
 This drawing together with the design, is the property and copyright of the Architect and must not be reproduced without written permission

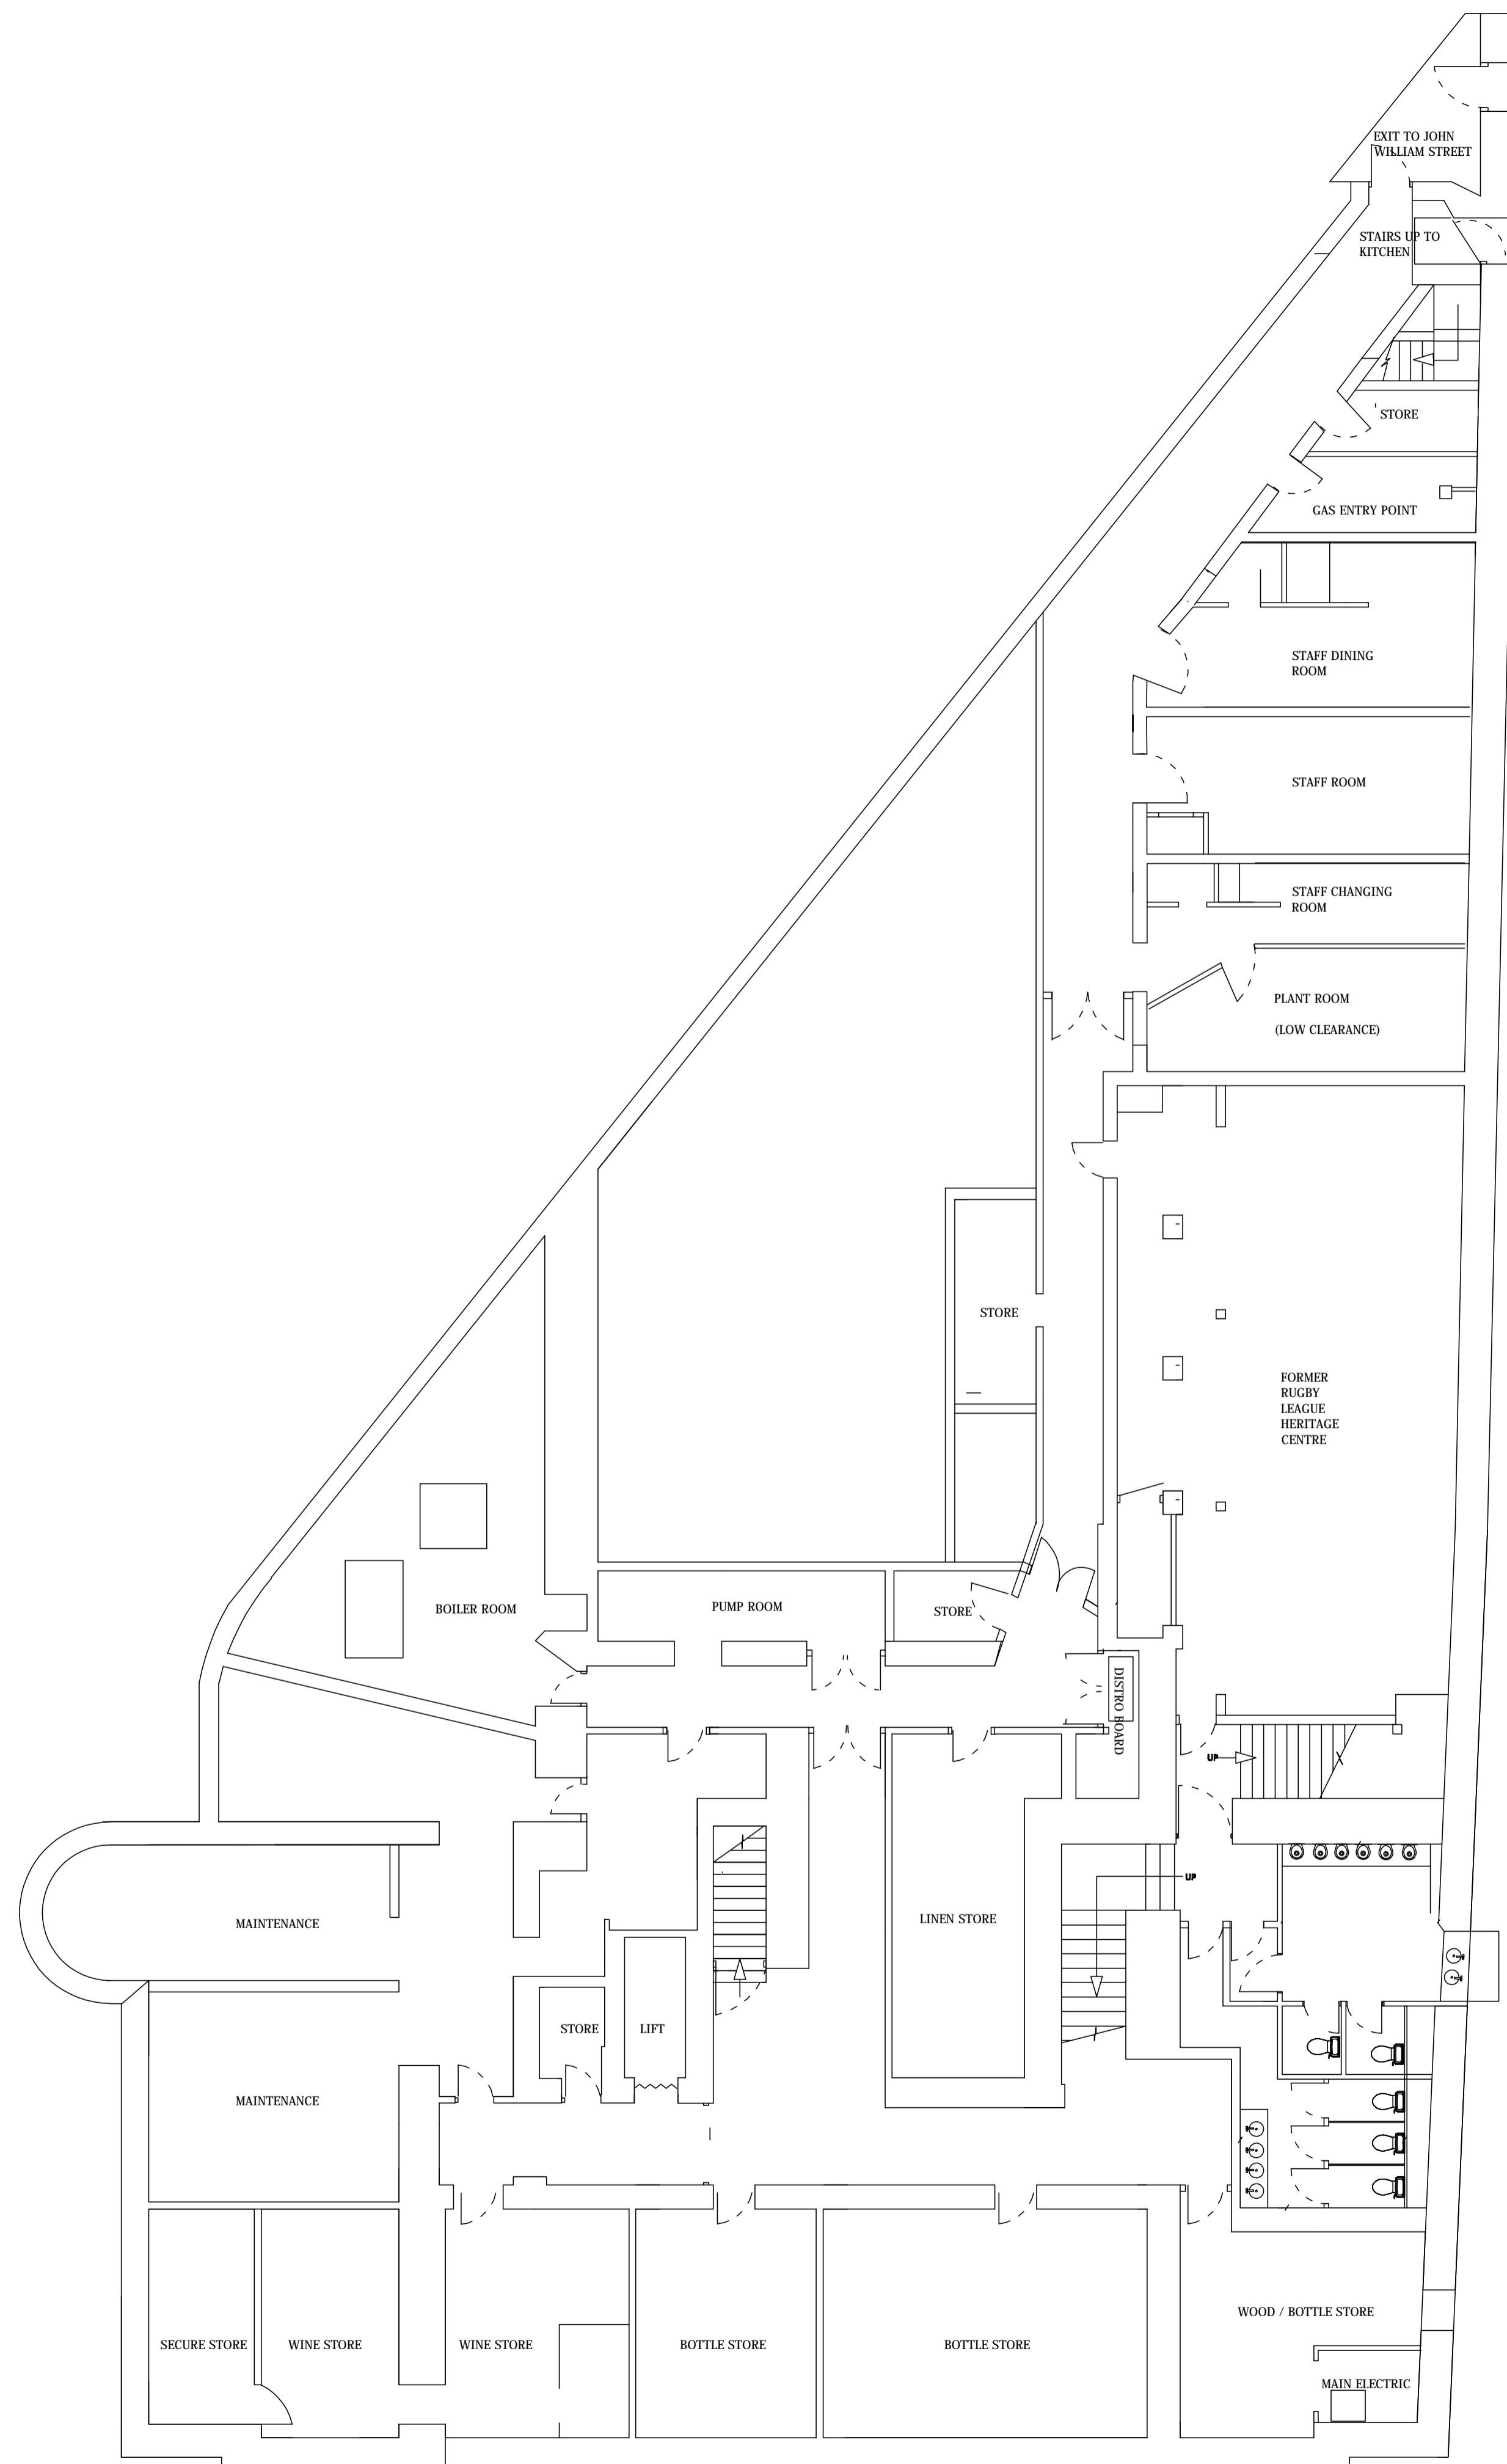

EXISTING BASEMENT PLAN



rev	description	drawn	auth	date
DO NOT SCALE OFF THIS DRAWING				

Client		
NORTH POINT LIVING DEVELOPMENTS LTD.		
Project		
THE GEORGE HOTEL ST GEORGES SQUARE		
Project No	Drawing No	Rev
2294	01	
Description		
EXISTING BASEMENT FLOOR PLAN		

Scale	Date Drawn	Drawn By	Authorised By
1:100 @ A1	MAY '19	JF	JC
Purpose of Issue			
Planning	Building Regs	Tender	Comment
Approval	Construction		