


Only figured dimensions should be used.
 Scaled dimensions should be checked with the Architect.
 This drawing together with the design, is the property and copyright of the Architect and must not be reproduced without written permission

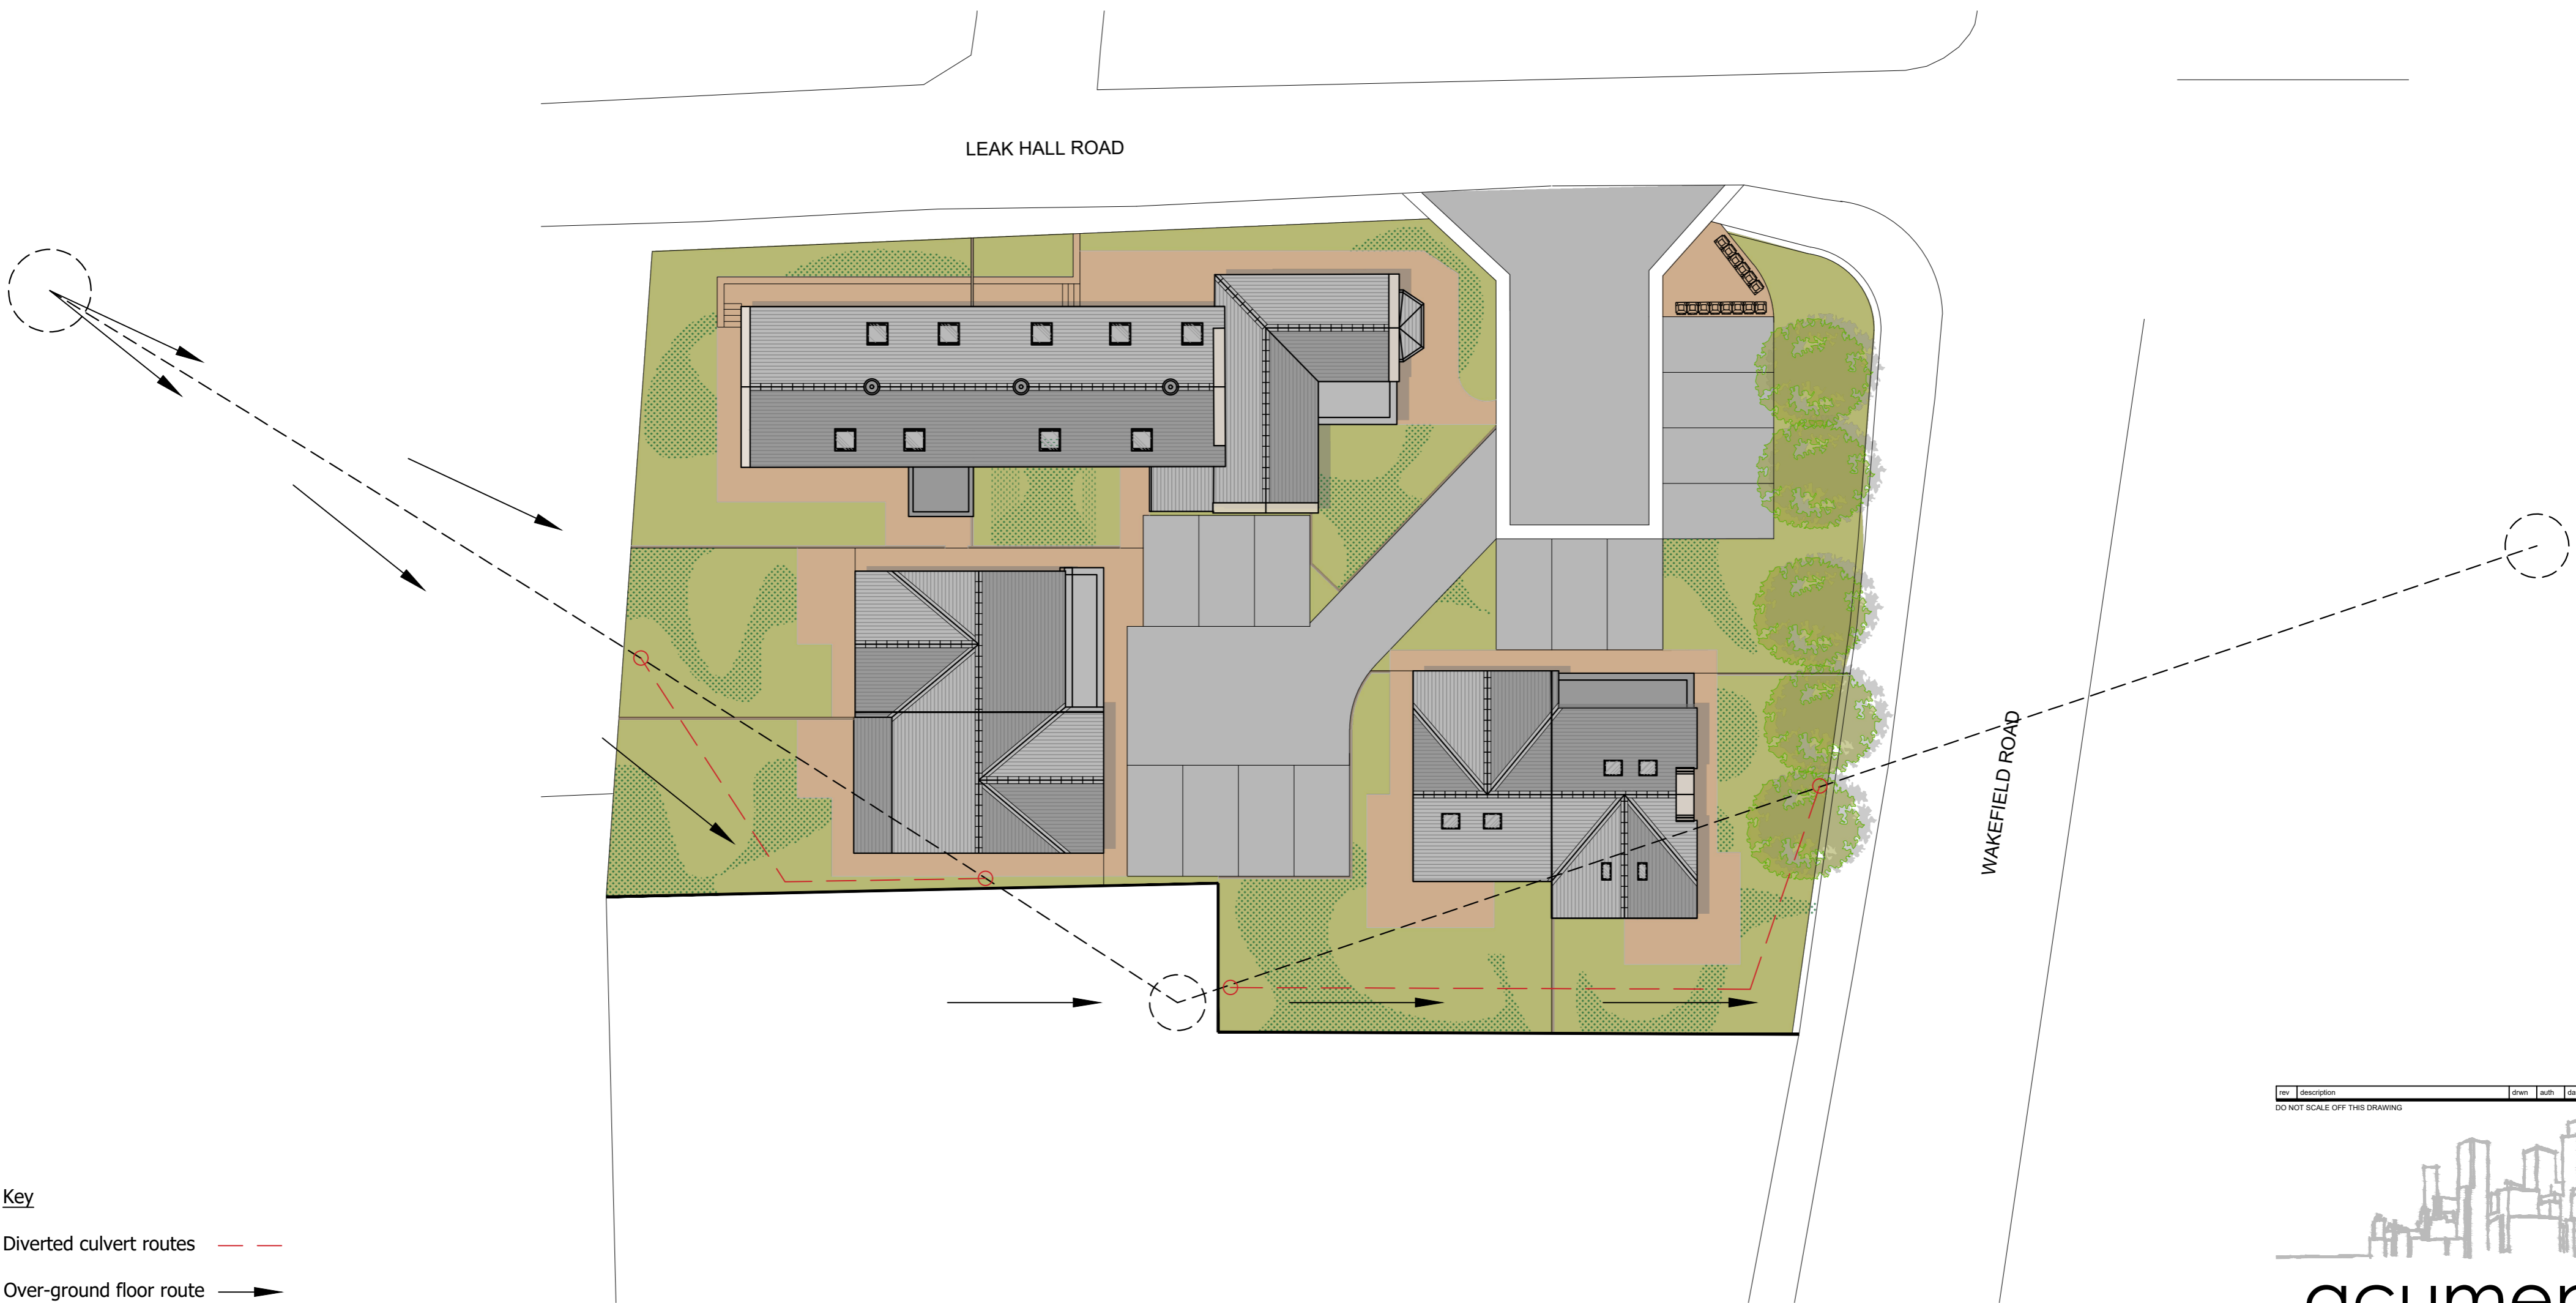


Key

Diverted culvert routes — — —

Over-ground floor route —>

rev	description	drawn	auth	date
DO NOT SCALE OFF THIS DRAWING				

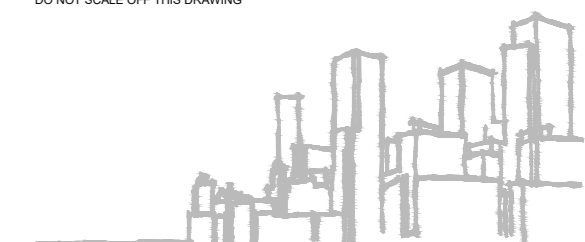

acumen
 designers & architects

acumenarchitects.co.uk 01484 546000
 Headrow House, Old Leeds Road, Huddersfield, HD1 1SG

Client
JAMES WIMPENNY HOMES LTD

Project
**THE OLD SCHOOL
 WAKEFIELD ROAD, DENBY DALE**

Project No	Drawing No	Rev
2591	SK(100)02	

Description
**SITE PLAN
 FLOOD ROUTING PLAN**

Scale	Date Drawn	Drawn By	Authorised By
1:200@ A2	09.12.19	SD	JC

Purpose of Issue
 Planning Building Regs Tender Comment Approval Construction