



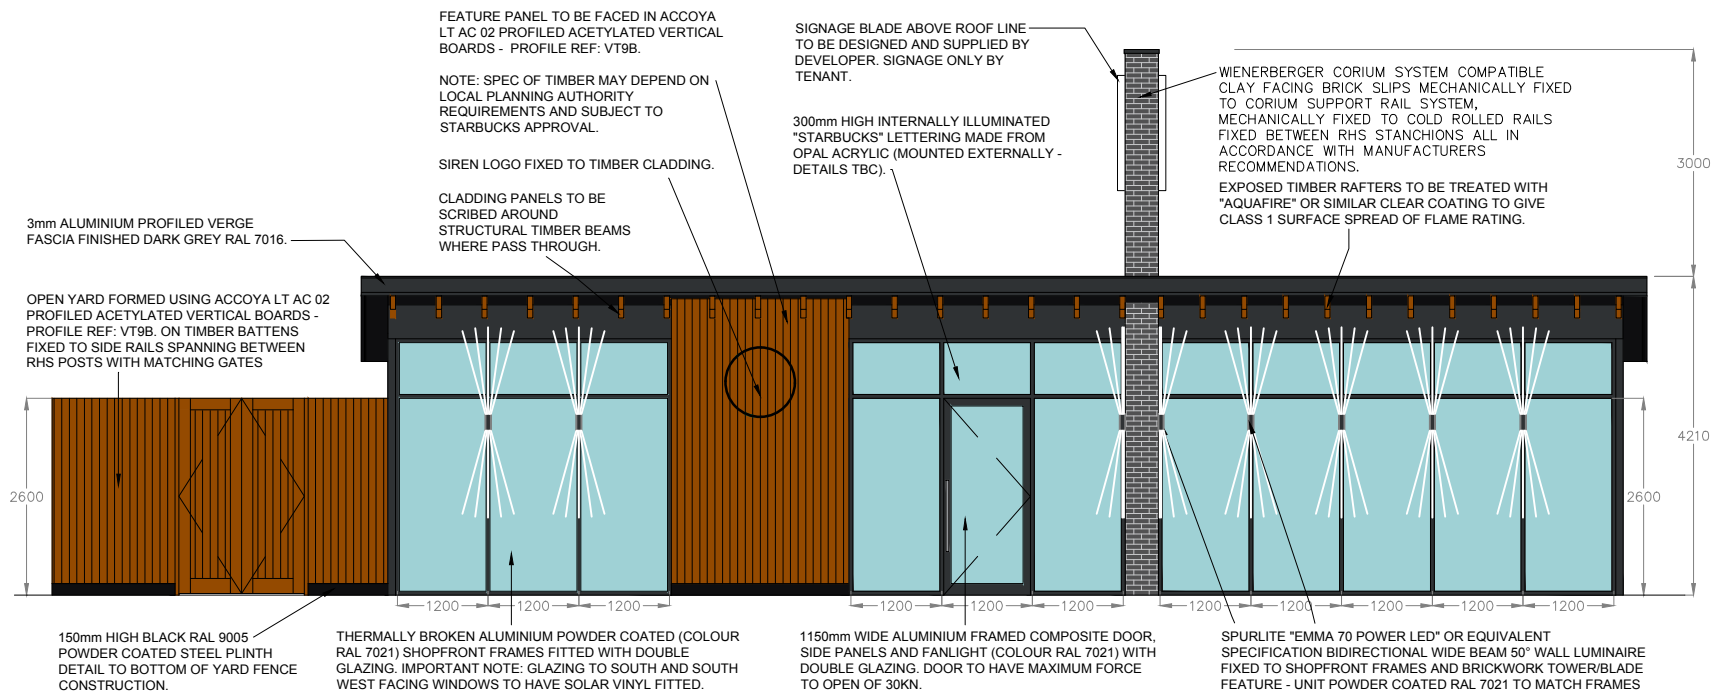


1 Proposed Front Elevation

Scale: 1:100

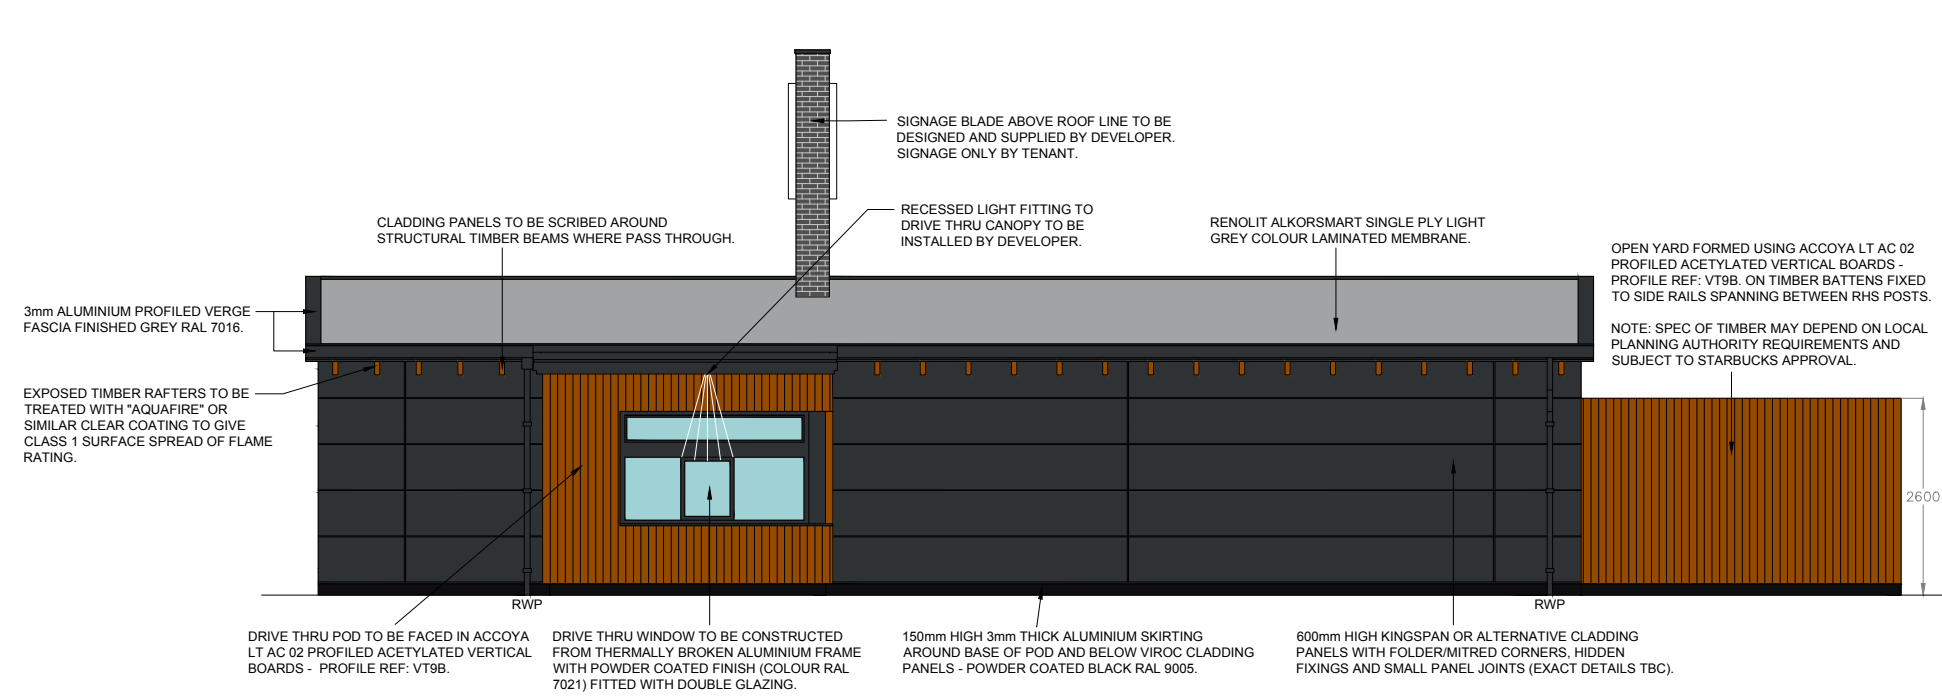


2 Proposed Rear Elevation

Scale: 1:100

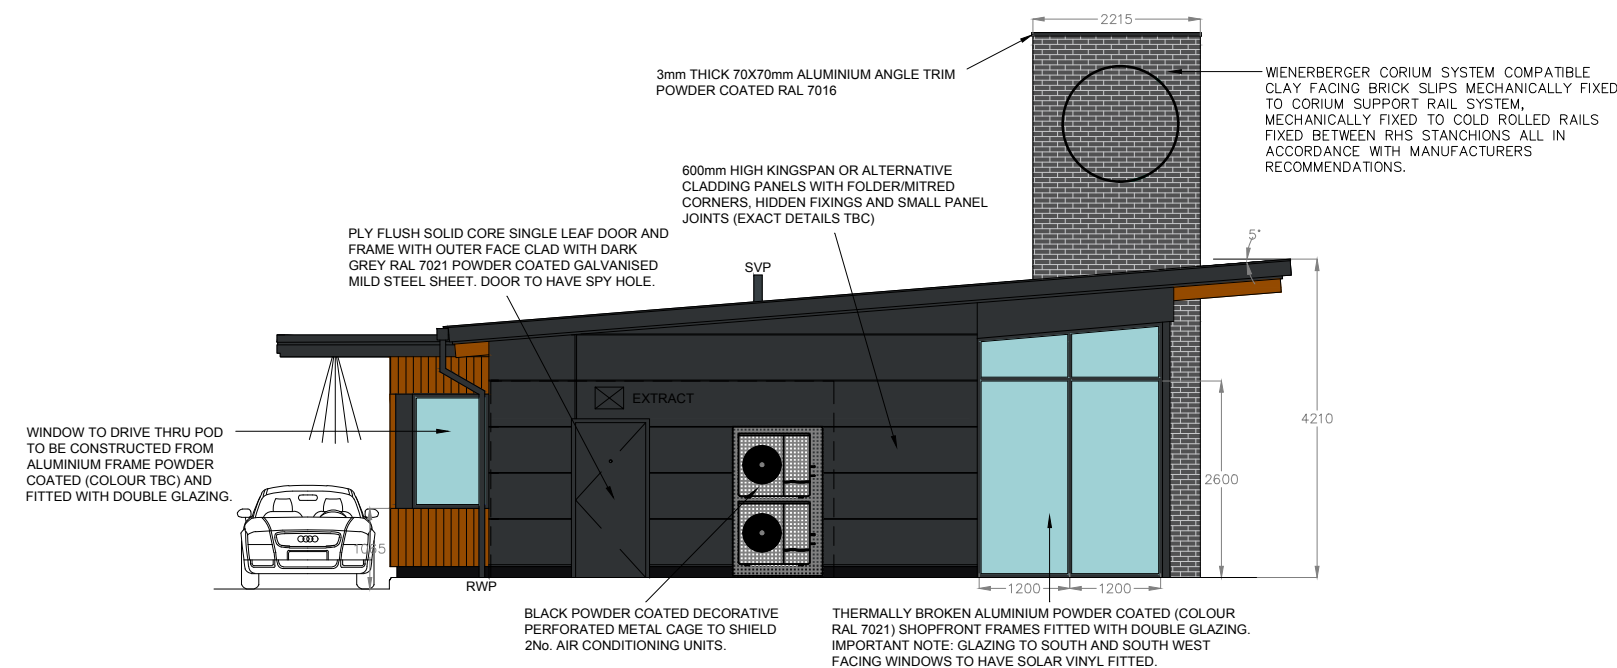


3 Proposed Side Elevation

Scale: 1:100

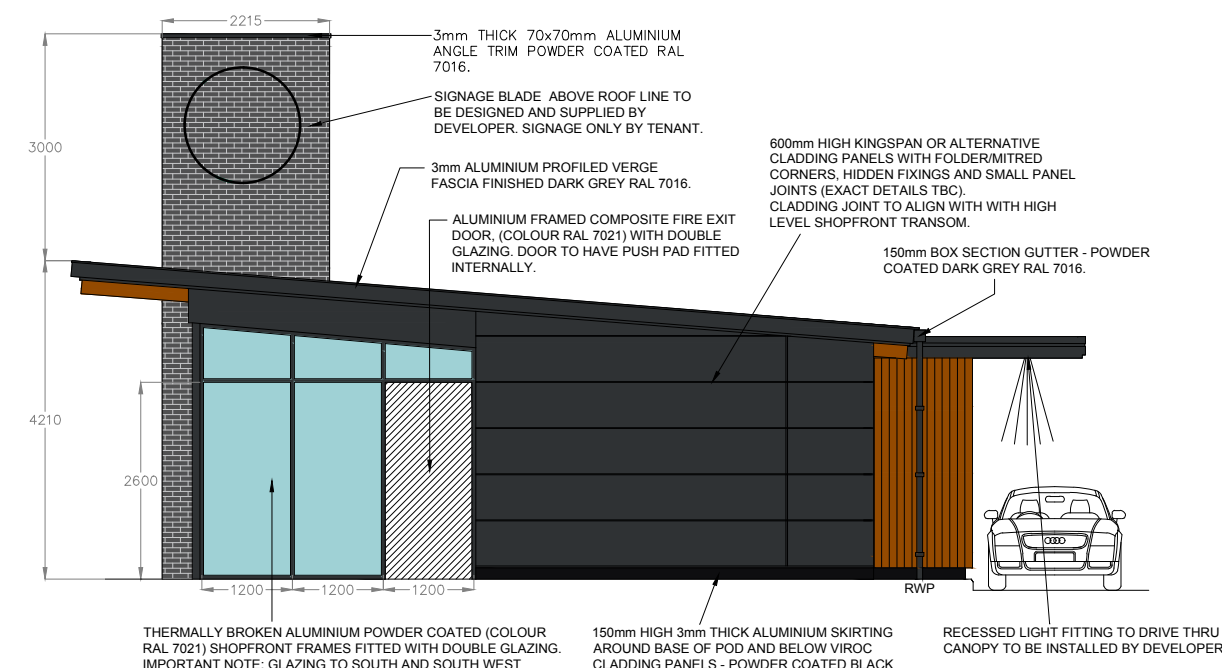


4 Proposed Side Elevation

Scale: 1:100

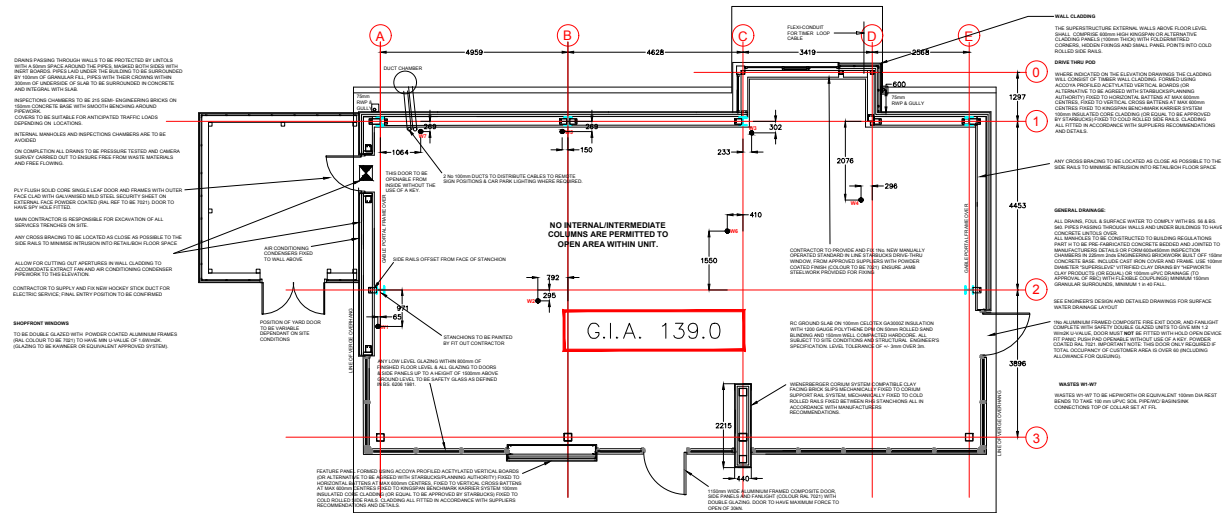


5 Proposed Shop Layout Plan

Scale: 1:200

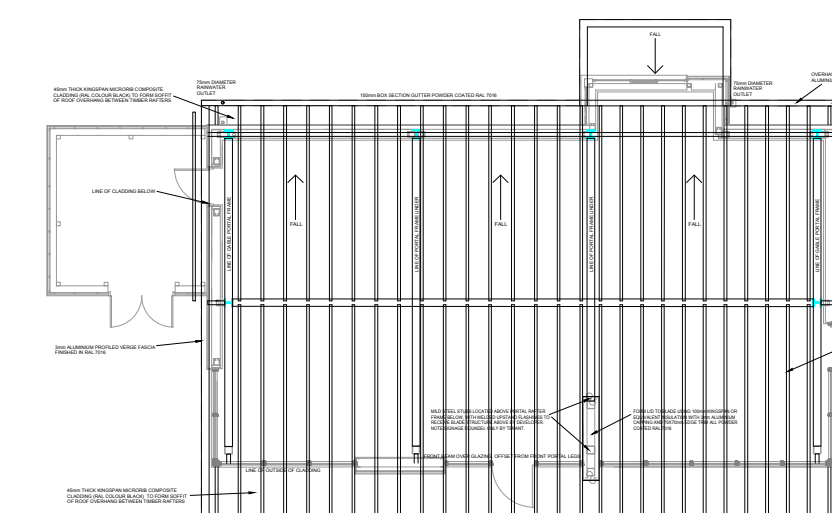

6 Proposed Roof Plan

Scale: 1:200

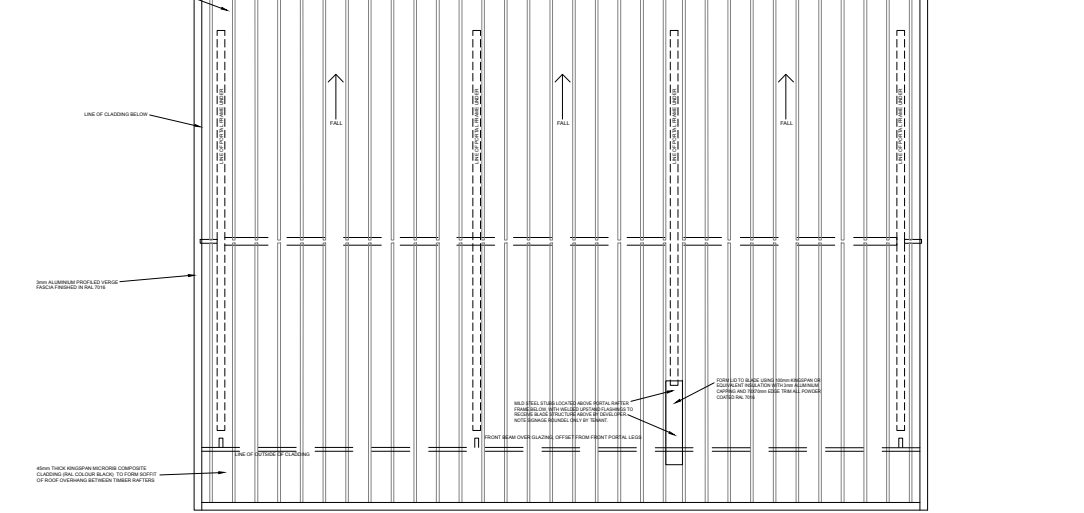

7 Proposed Structural Roof Plan

Scale: 1:200



Euro House
Beehive Trading Park
Haslingden Road, Blackburn
Lancashire, BB1 2EE
T: 01254 205439, E: enquiries@eurogarages.com

Batley
Bradford Road,
Batley

Proposed Plans
& Elevations

Drawing No: **pln049.03**
Scale: See Drawing
Issue Date: **23.11.18**
Drawn: **IS**
Checked: **--**

Revision Notes

Date	Rev	By	Description

0 1m 2m 3m
Scale 1:100

0 2m 4m 6m
Scale 1:200

This drawing is the copyright of EG Group Ltd. No reproduction of this drawing is allowed without prior permission. All drawings must be checked and verified prior to commencement of work on site. All dimensions are in millimetres, unless otherwise stated. Drawings using this drawing (e.g. Contractor, Client, Supplier) is to check all dimensions on site prior to carrying out work or ordering of materials.