



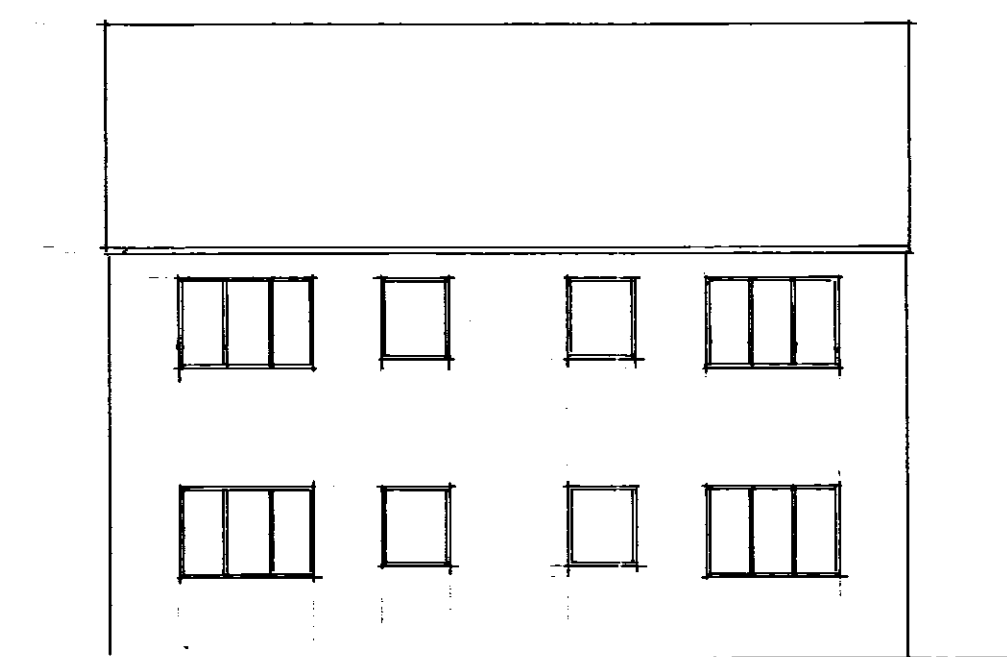


Front Elevation




Rear Elevation

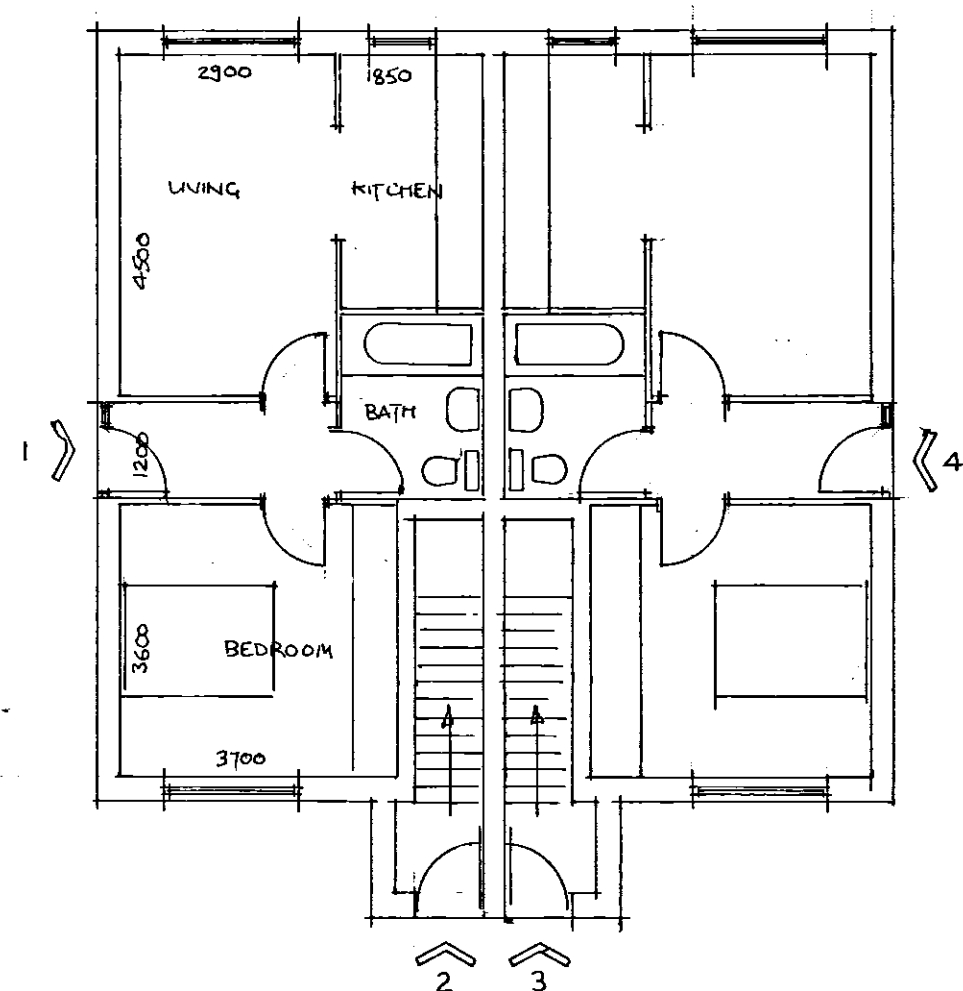

Ground Floor Plan

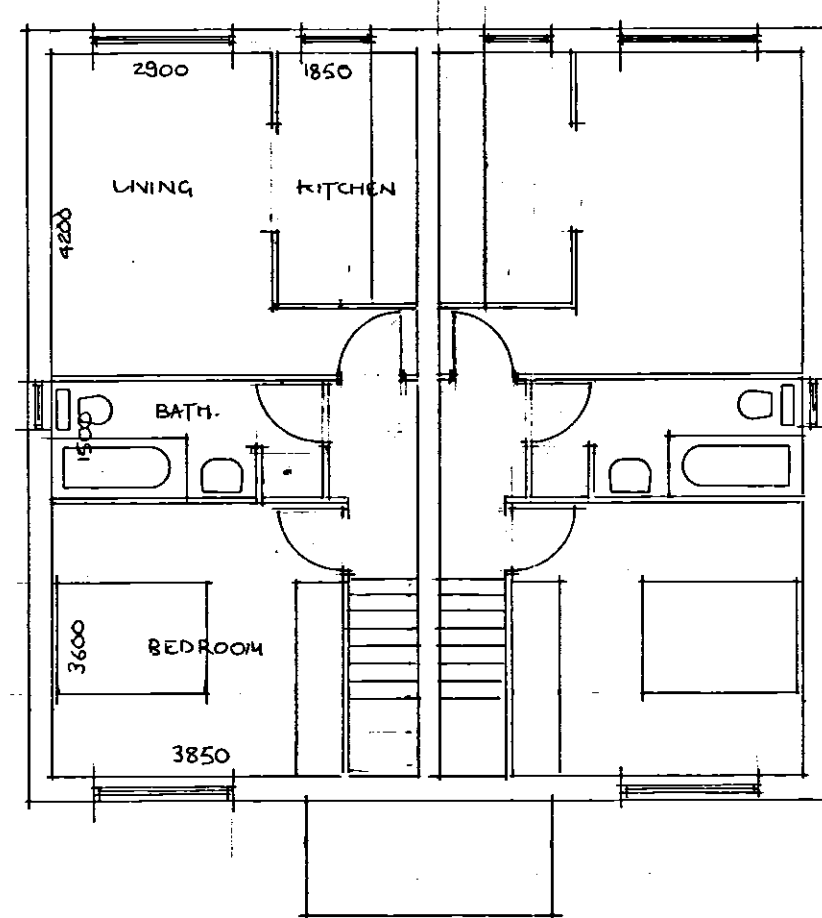

First Floor Plan

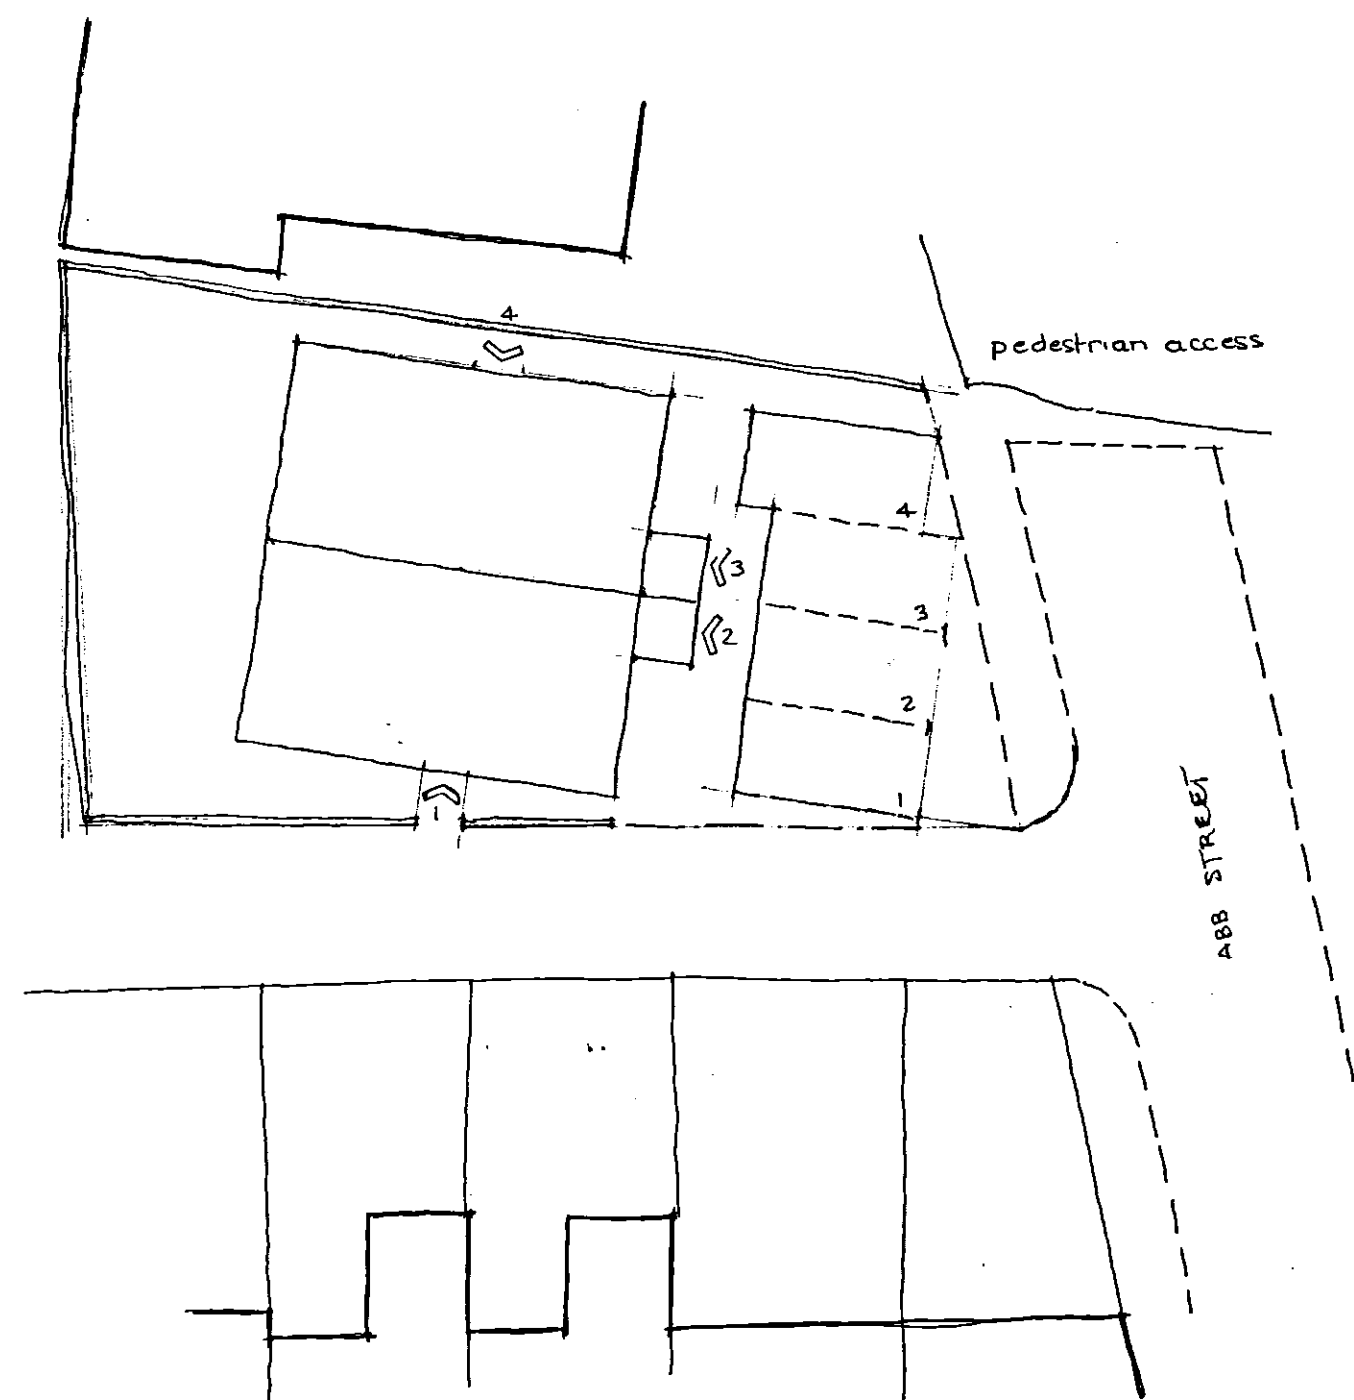

SITE PLAN  
1:200

Proposed Residential Development  
at Abb Street  
Marsh  
Huddersfield

INDICATIVE SITE LAYOUT

Farrar Bamforth Associates Ltd.

Chartered Architectural Technologists

51, Trinity Street, Huddersfield HD1 4DN  
Tel. (01484) 424008 Fax. (01484) 512305  
E-mail: design@farrarbamforth.co.uk  
Website: www.farrarbamforth.co.uk

Drawn RGT

Date 20-10-2015

Scales 1:100 1:200

Drawing No. 15/D69/01 Rev.