


*West Elevation*

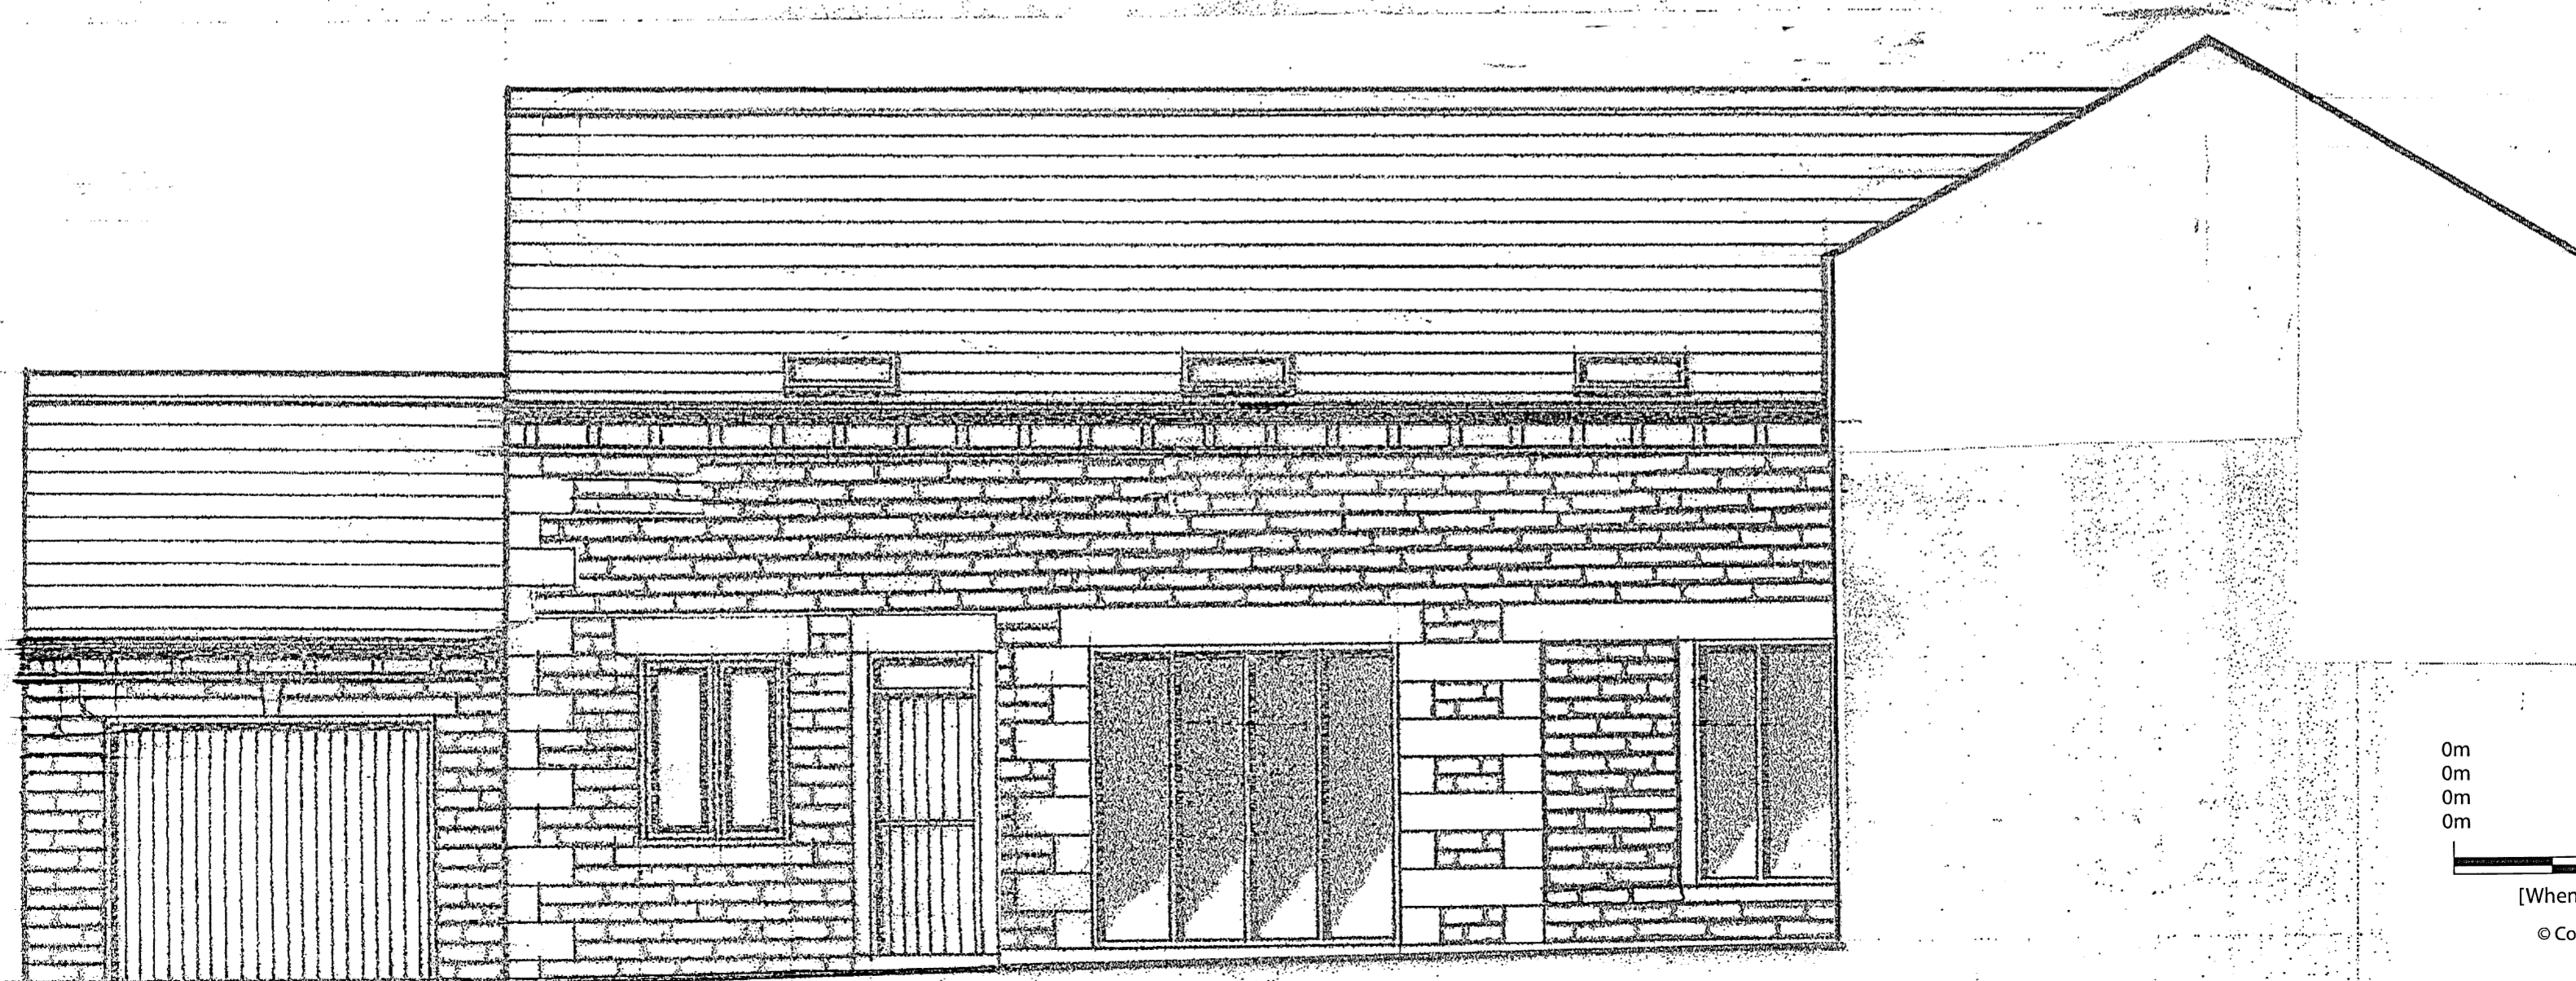

*East*

*Mr. & Mrs. J. Marshall,*

*"THE DARN", THE COPSE, SCHOLES, CLECKHEATON.*

0m  
0m  
0m  
0m  
Scale 1:50  
Scale 1:100  
Scale 1:200  
Scale 1:1250  
4m  
8m  
16m  
100m

[When to scale of original plan, bar = 8cm]

© Copyright Kirklees Metropolitan Council

SCALE 1:50

MAY, 2019

A  
SEPT, 2019