



SIDE ELEVATION

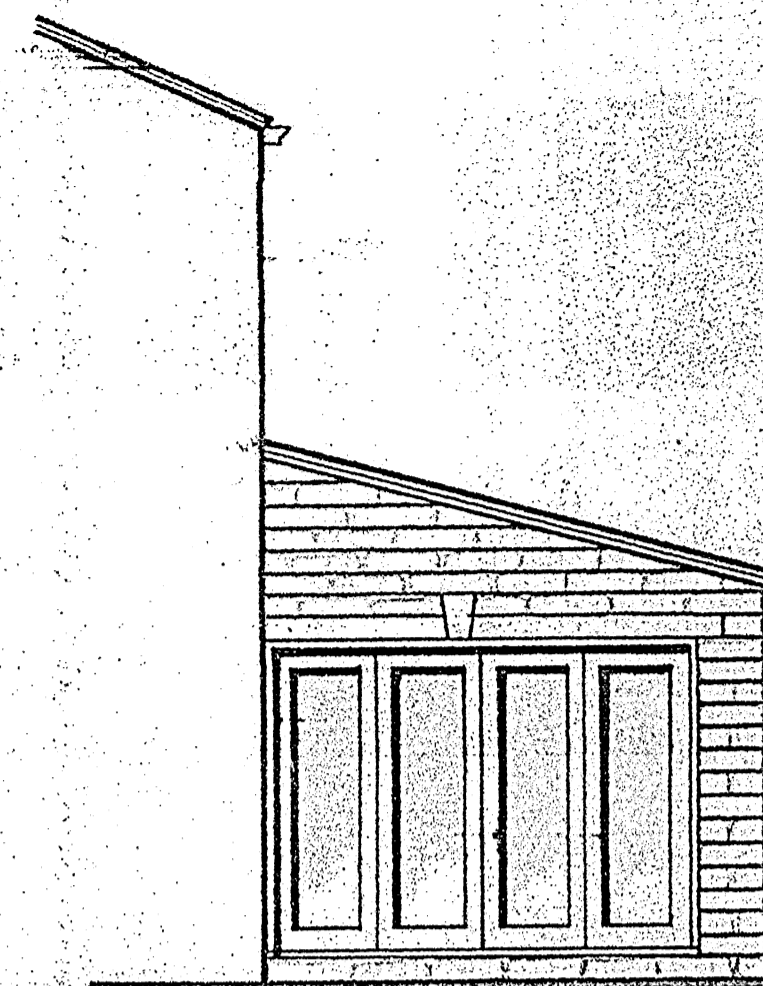


SIDE ELEVATION

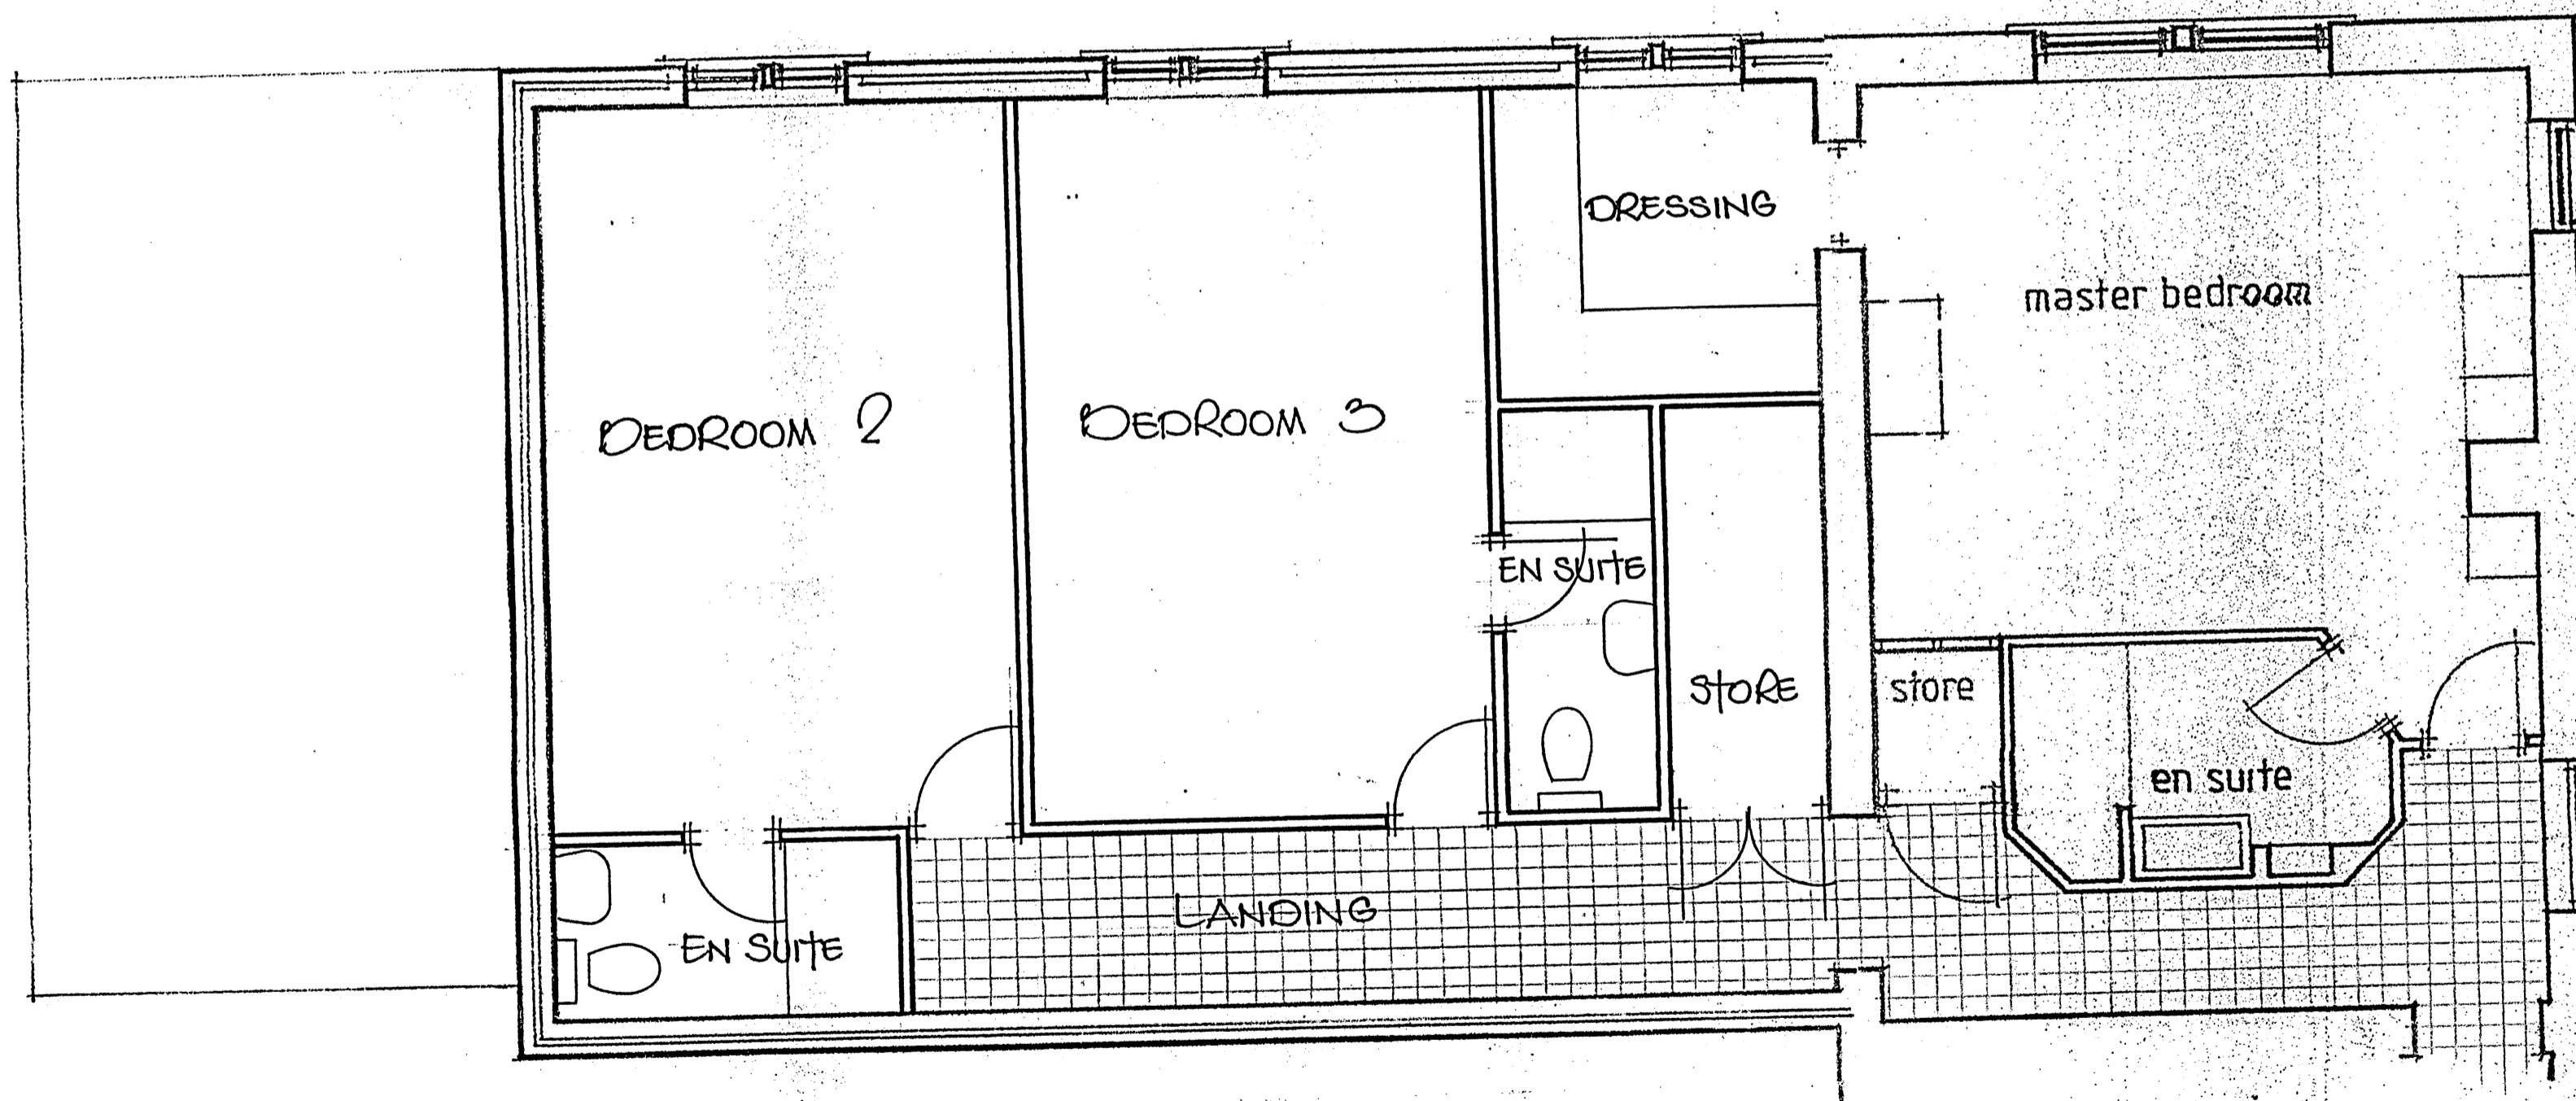

FIRST FLOOR PLAN

Mr. & Mrs. J. Marshall,  
 'THE BARN', THE COPSE, SCHOLLS, CLECKHEATON.

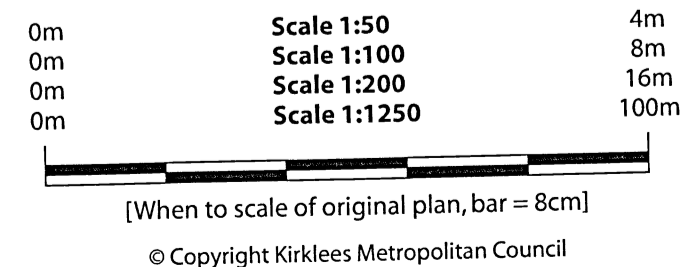

SCALE 1:50  
 MAY, 2019