


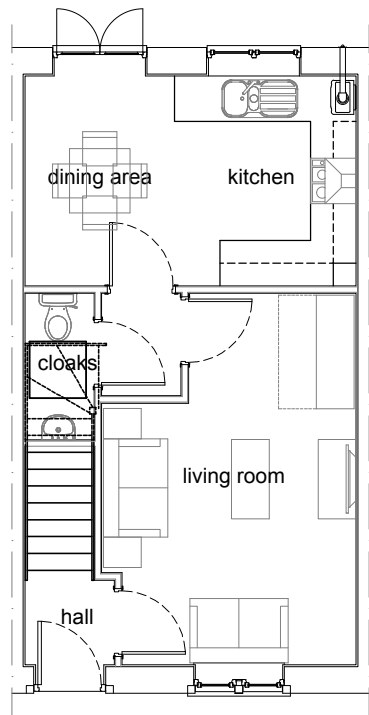


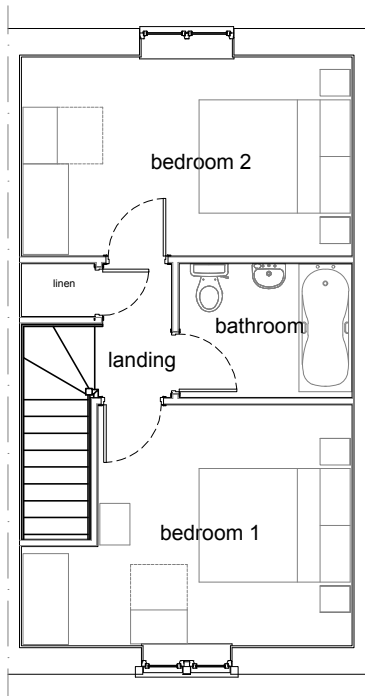

ground floor plan
2B mid terrace
(69.4sm or 747sf)

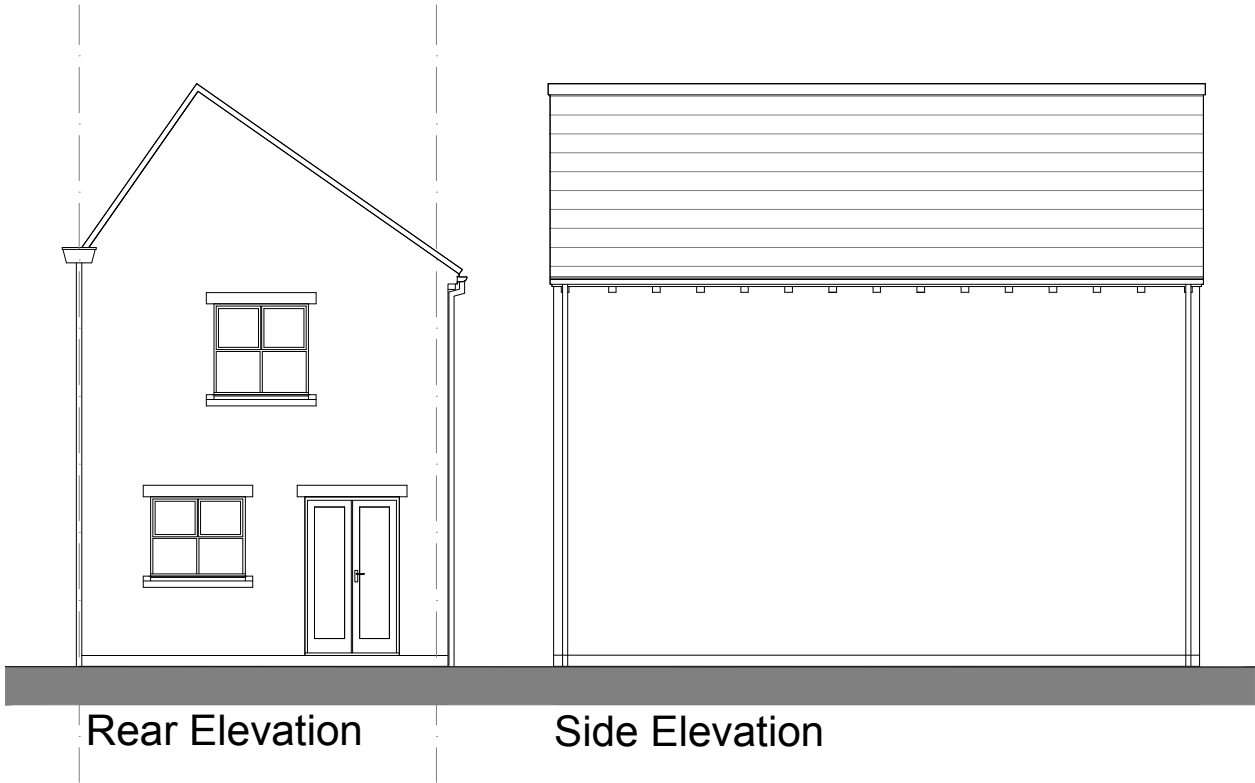

first floor plan

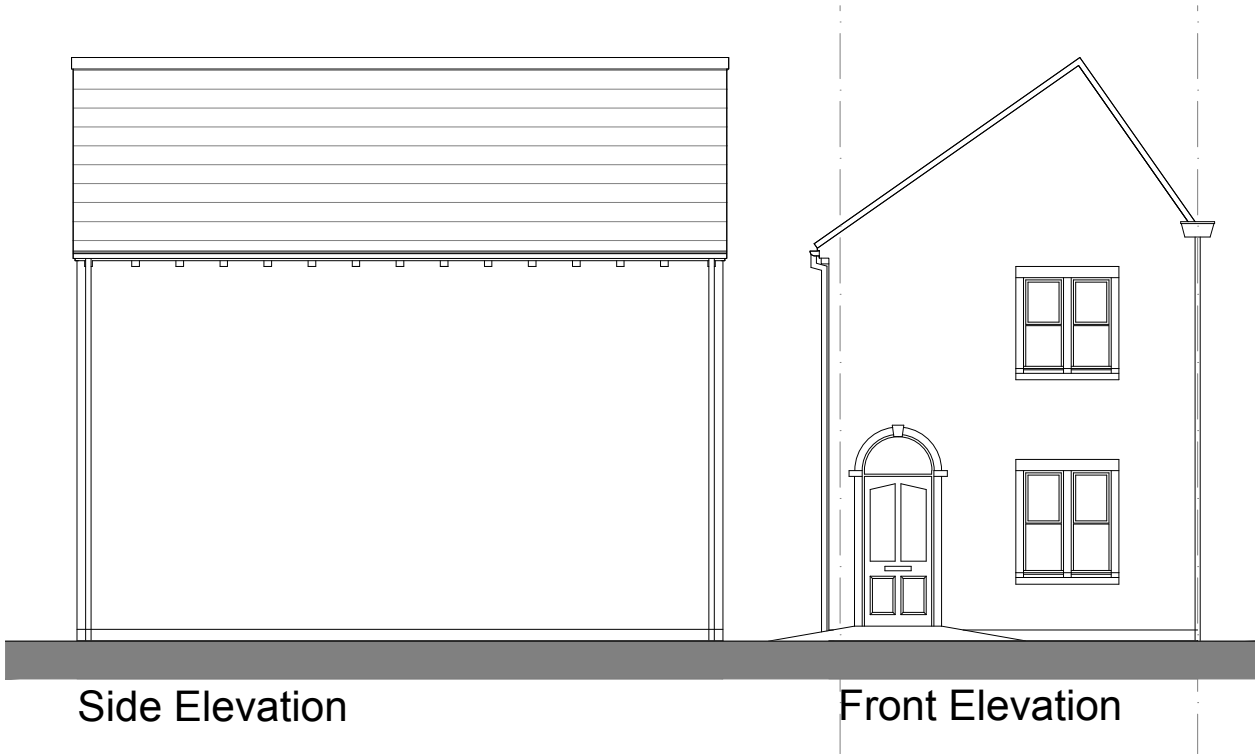

Title
2 Bed Terrace Plots 39-42
Plans & Elevations

Drawing No.
2968 / 2.239

Scale: 1:100

Date: 22.11.18

Site
Newsome Mill
Newsome
Huddersfield

Client: Panorama Living



BRITCH & ASSOCIATES
CHARTERED ARCHITECTS

31 The Crescent, Salford, Manchester M5 4PF
0161 736 1447 0161 745 7564
office@britch.co.uk