



ground floor plan
3B mid terrace
(81sm or 872sf)

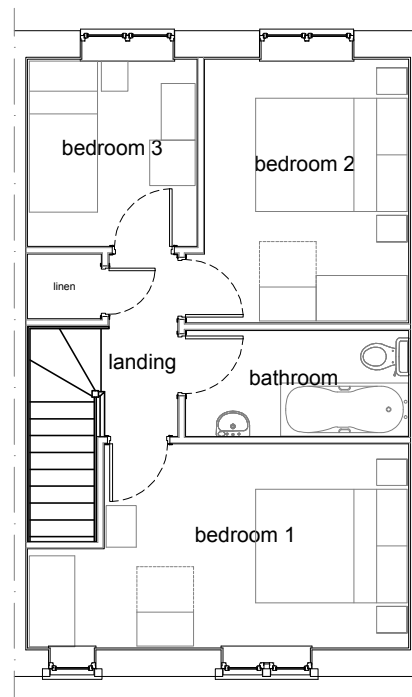

first floor plan

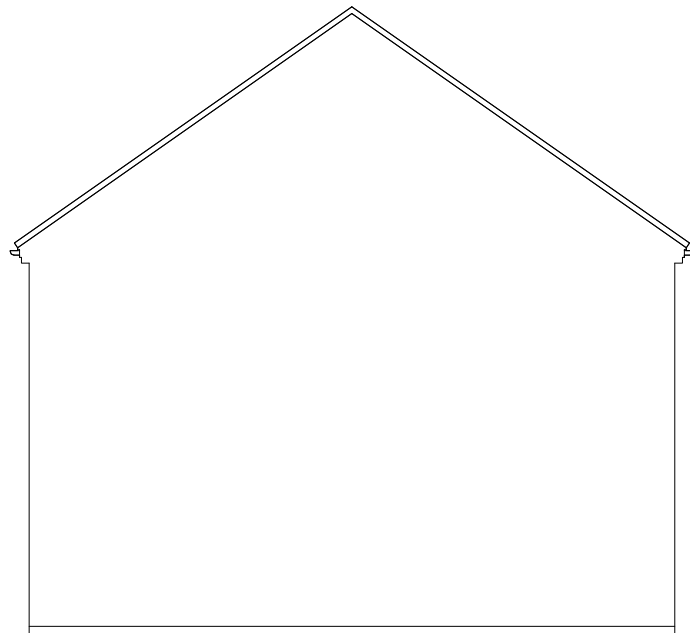


Side Elevation



Front Elevation



Rear Elevation

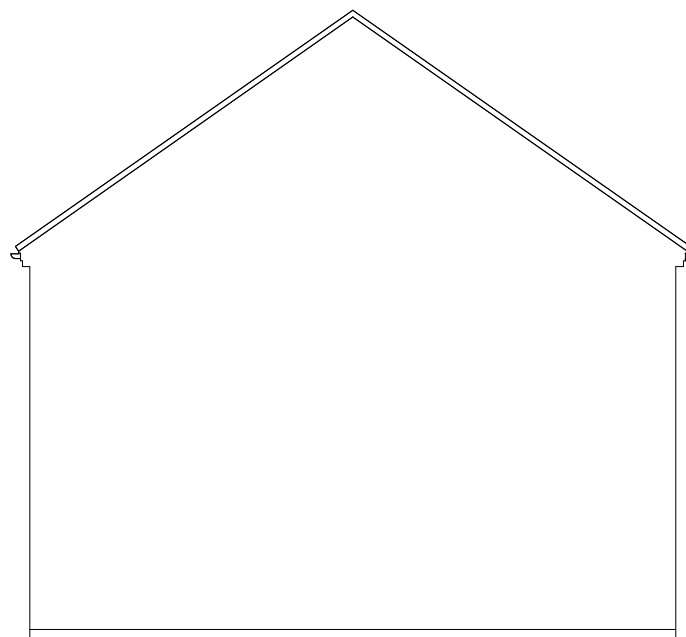

Side Elevation

Title
3 Bed Terrace
Plans & Elevations

Drawing No.
2968 / 2.236

Site
Newsome Mill
Newsome
Huddersfield

Scale: 1:100

Date: 22.11.18 Client: Panorama Living



BRITCH & ASSOCIATES
CHARTERED ARCHITECTS

31 The Crescent, Salford, Manchester M5 4PF
0161 736 1447 0161 745 7564
office@britch.co.uk