




ground floor 1B mid terrace  
maisonette plan  
(45sm or 485sf)

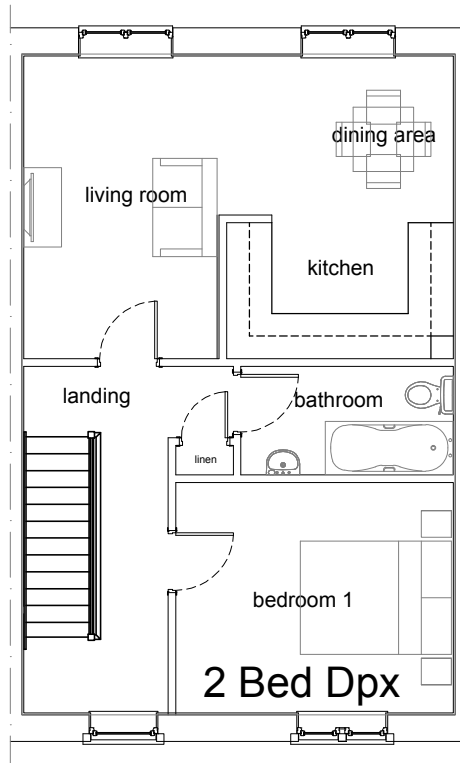

1st floor 2B mid terrace  
duplex maisonette plan  
(73sm or 781sf)

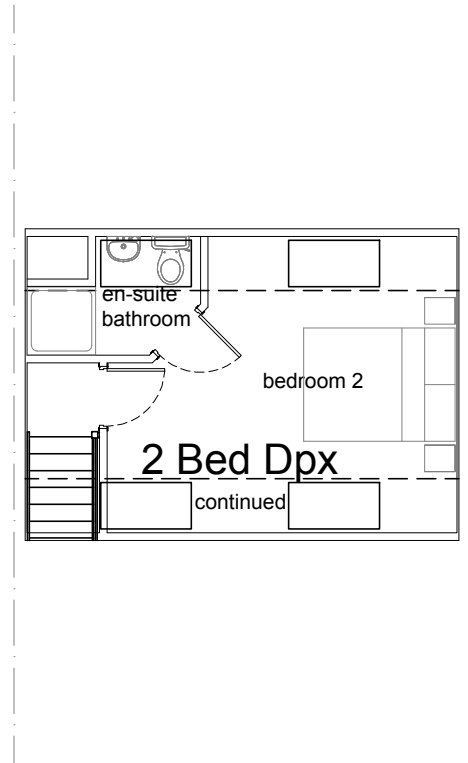

2nd floor 2B mid terrace  
duplex maisonette plan

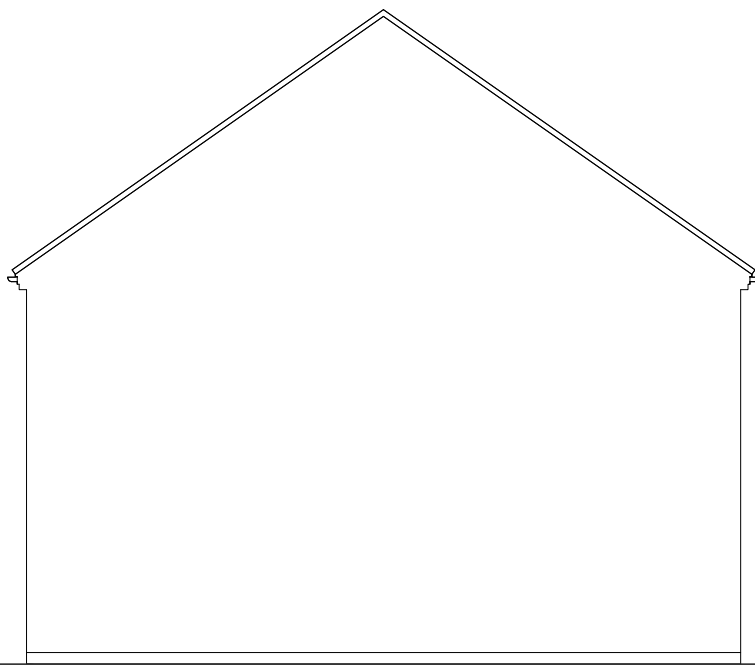


Side Elevation



Front Elevation



Rear Elevation

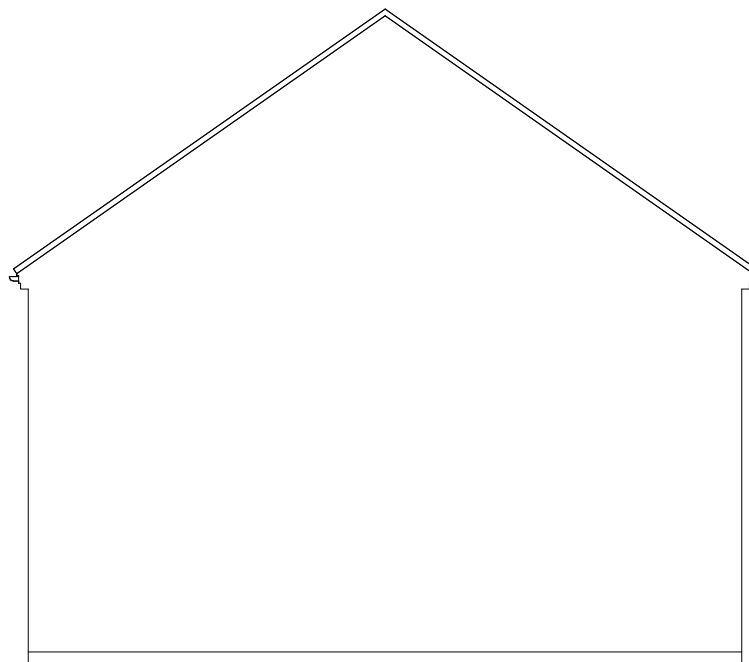

Side Elevation

Title  
**Maisonette & Duplex Maisonette  
Plans & Elevations**

Drawing No.

2968 / 2.235

Scale: 1:100

Date: 22.11.18

Site  
**Newsome Mill  
Newsome  
Huddersfield**

Client: Panorama Living



**BRITCH & ASSOCIATES**  
CHARTERED ARCHITECTS

31 The Crescent, Salford, Manchester M5 4PF  
0161 736 1447 0161 745 7564  
office@britch.co.uk