


mh

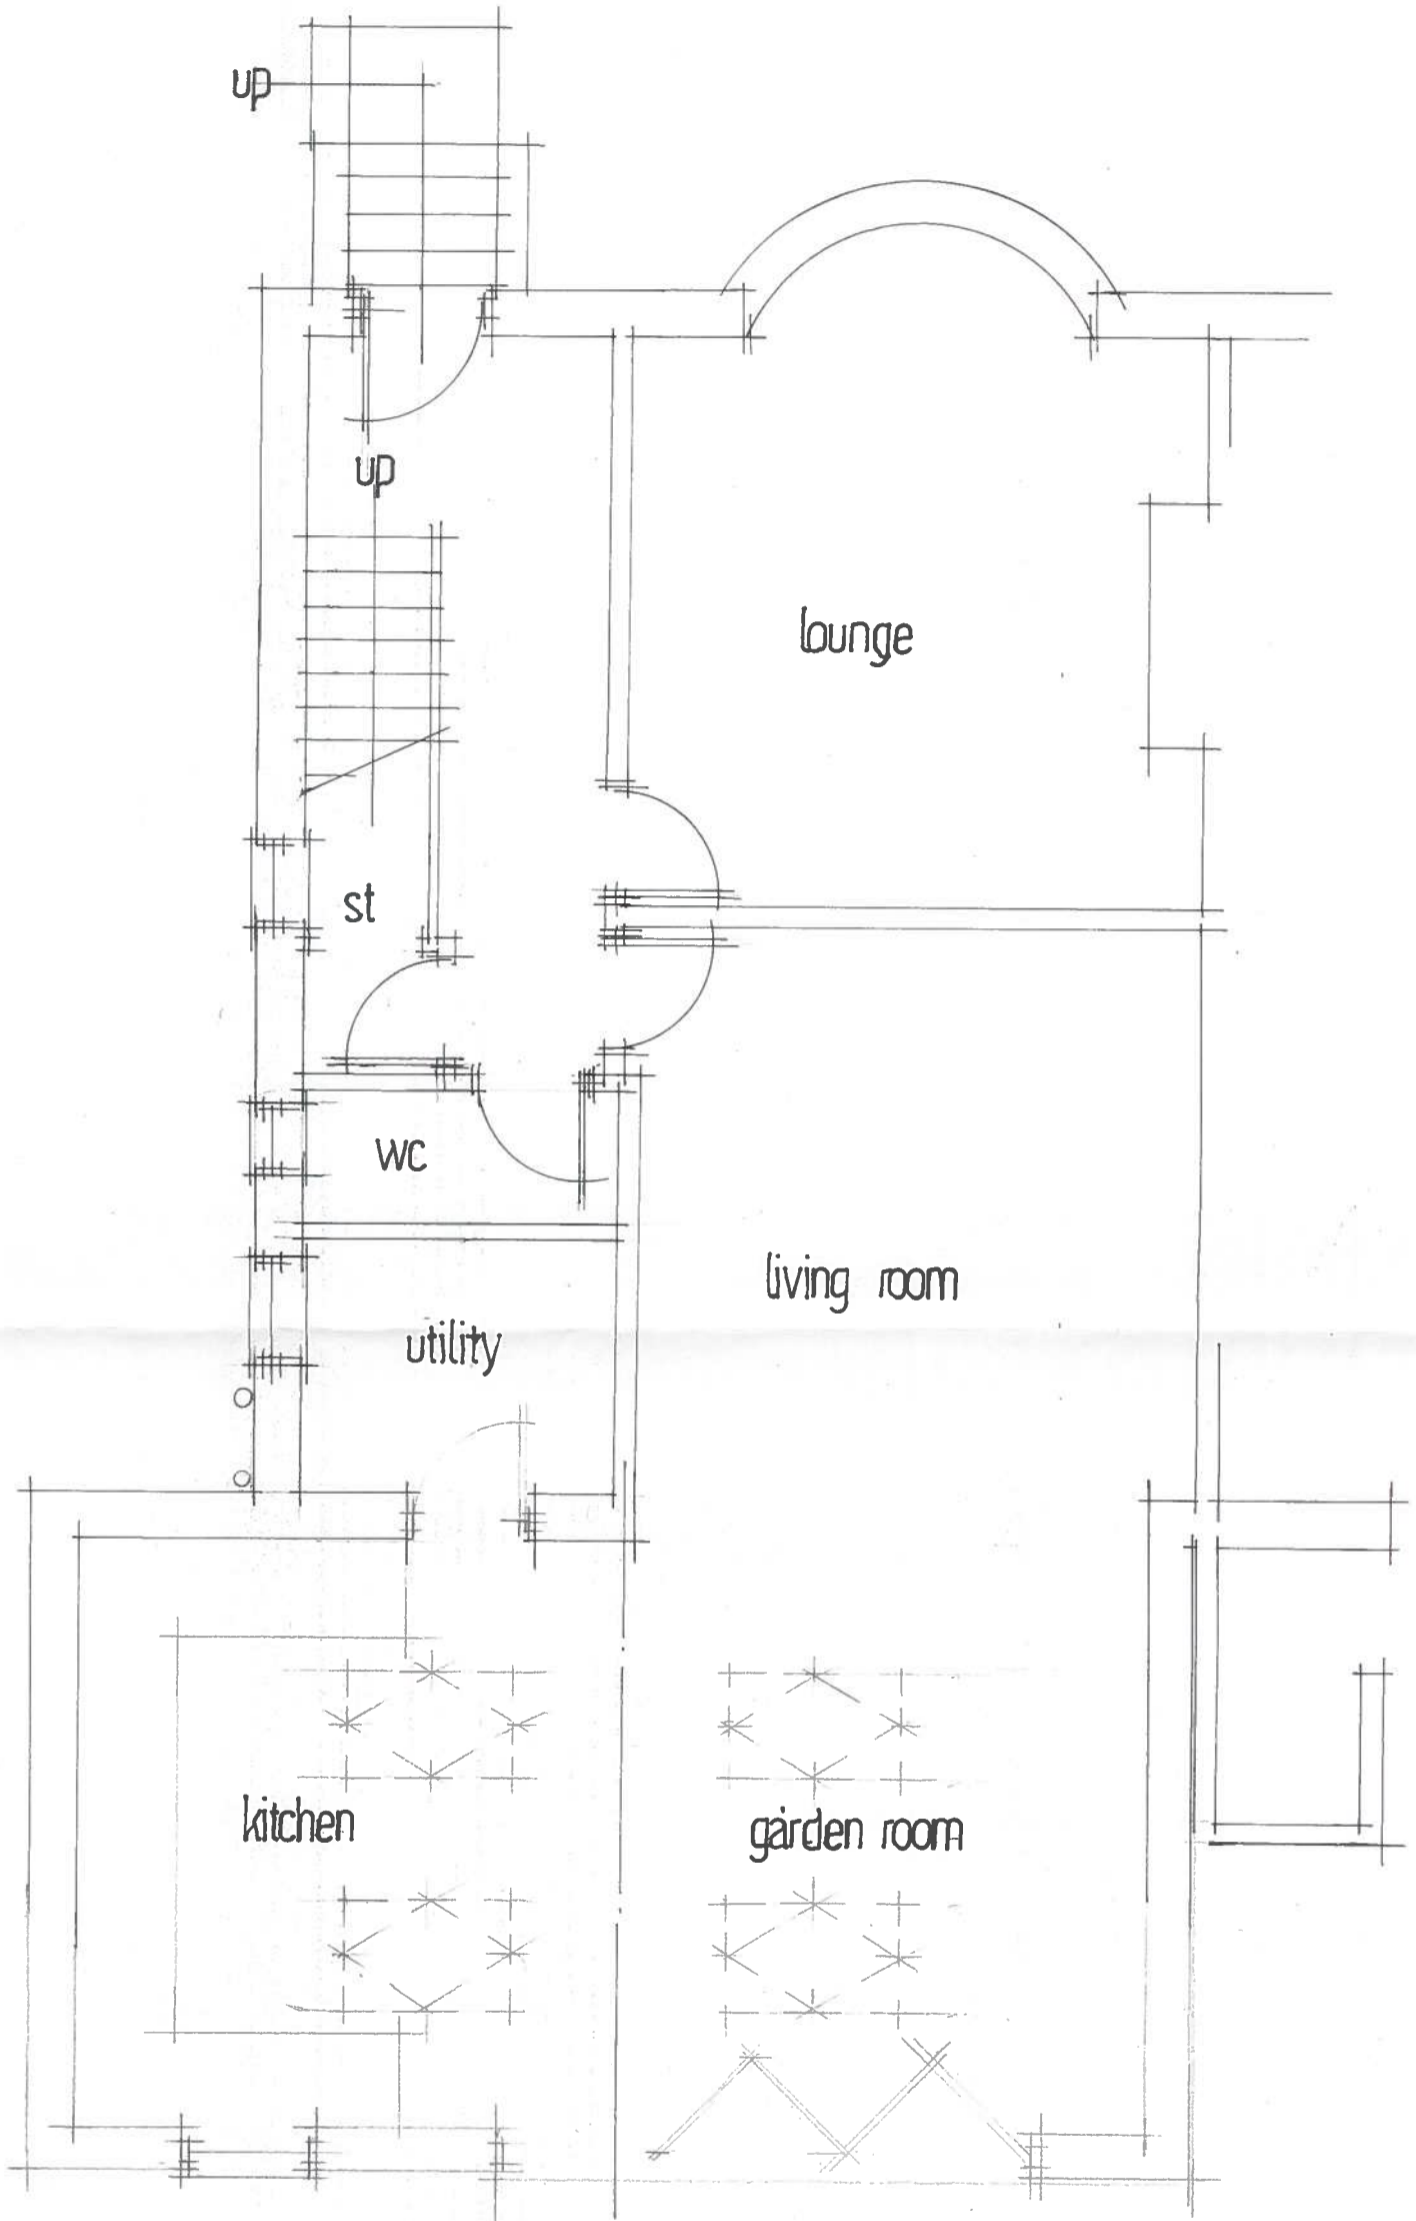

81 STORTHS ROAD BIRKBY HUDDERSFIELD
GROUND FLOOR PLAN PROPOSED

DRG NO 1922.3 SCALE 1.50