


mh

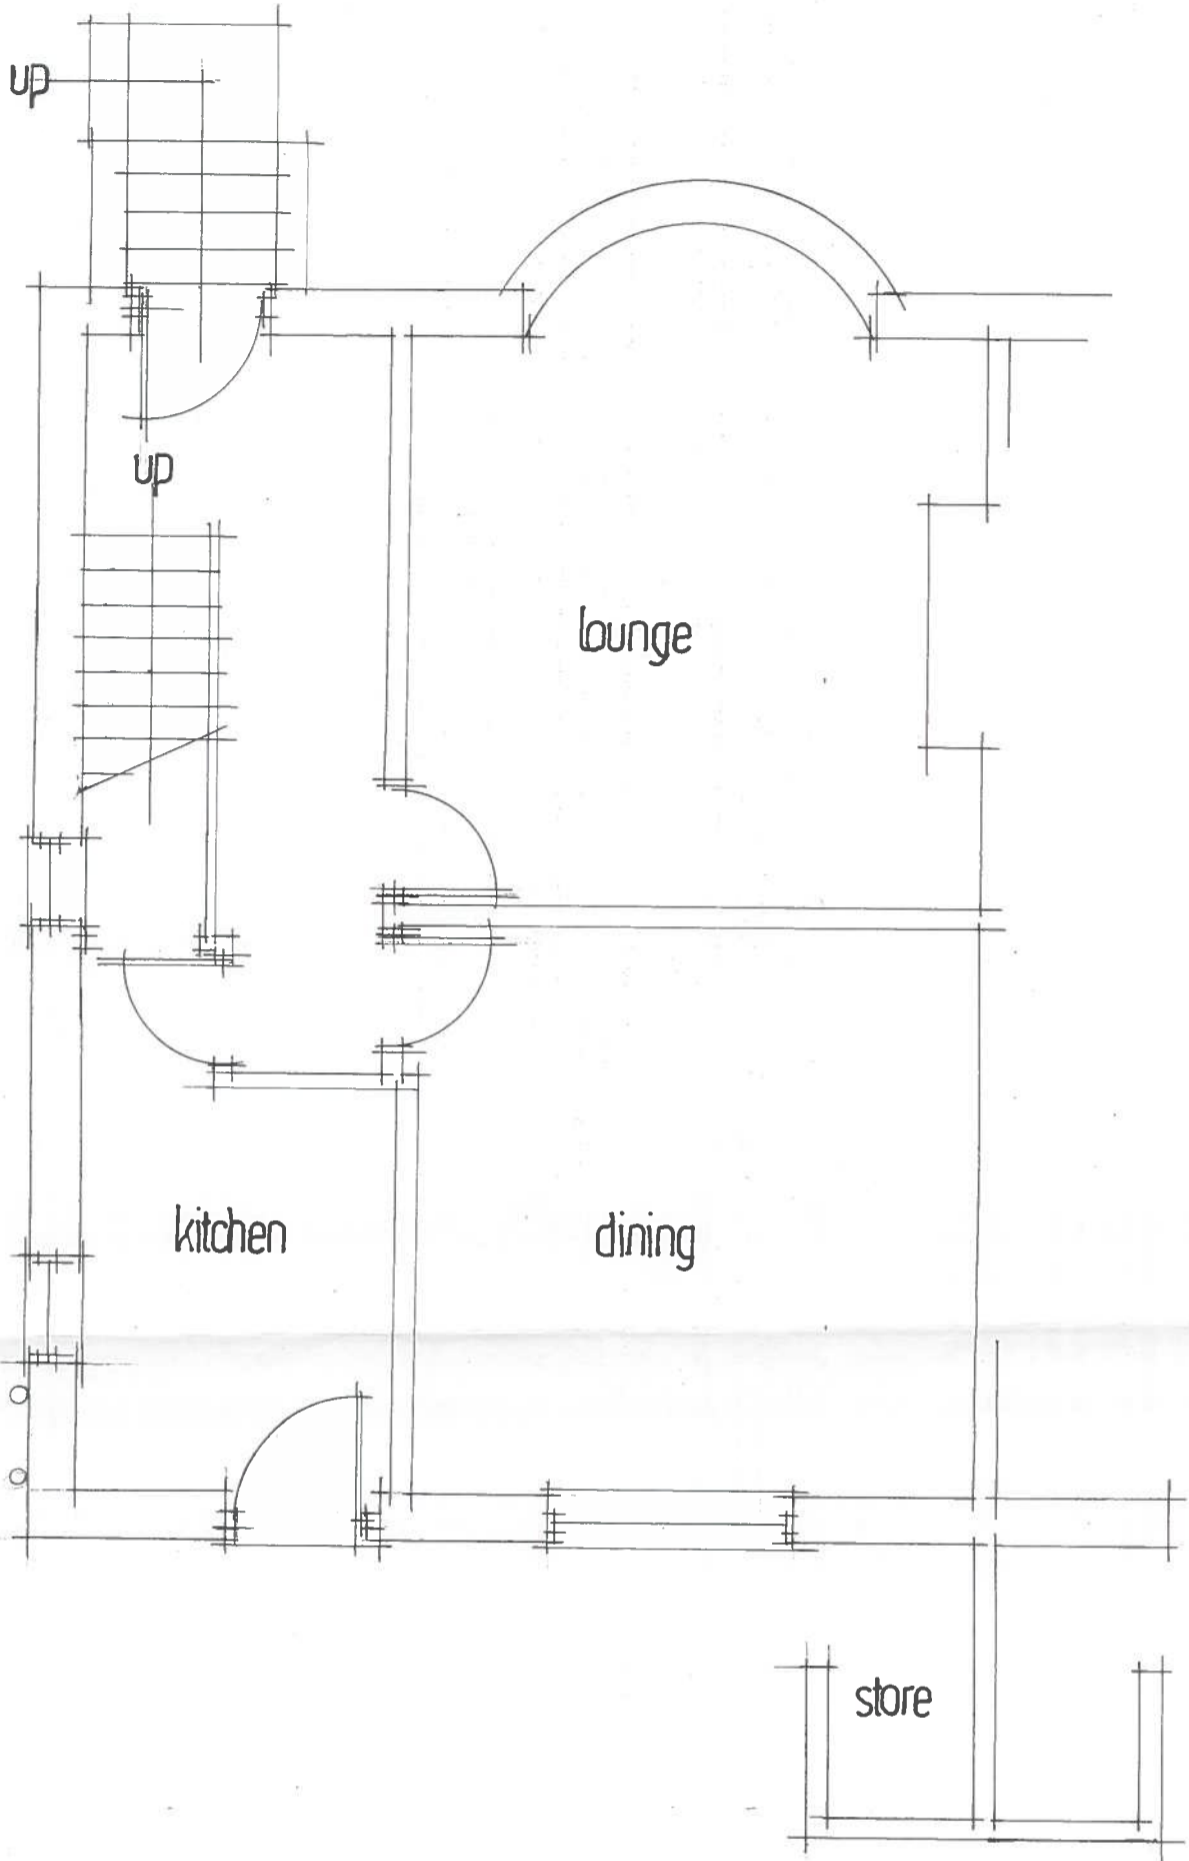

81 STORTHS ROAD BIRKBY HUDDERSFIELD  
GROUND FLOOR PLAN EXISTING

DRG NO 1922.2

SCALE 1.50