




PLOTS 1, 2 & 3  
(PLOTS 4 & 5 SIMILAR)

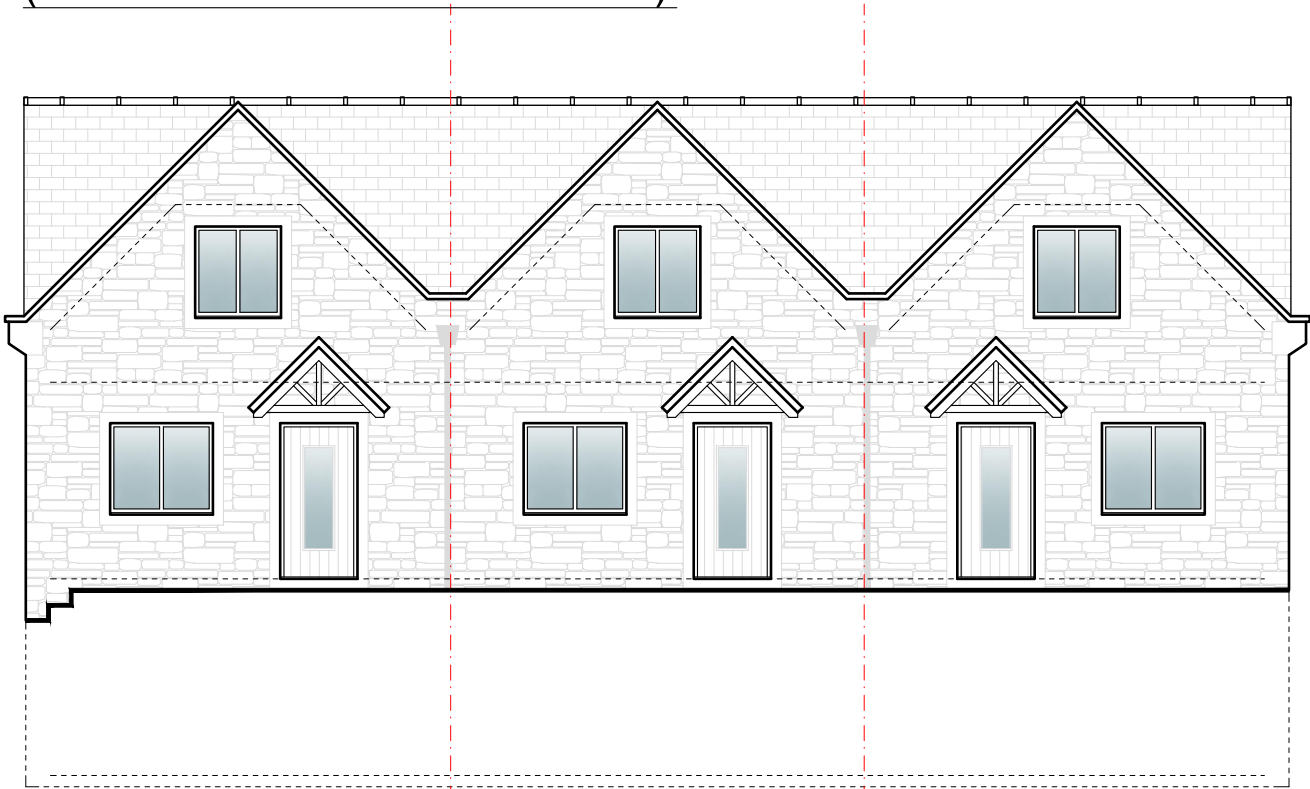


PROPOSED NORTH ELEVATION  
SCALE 1:100

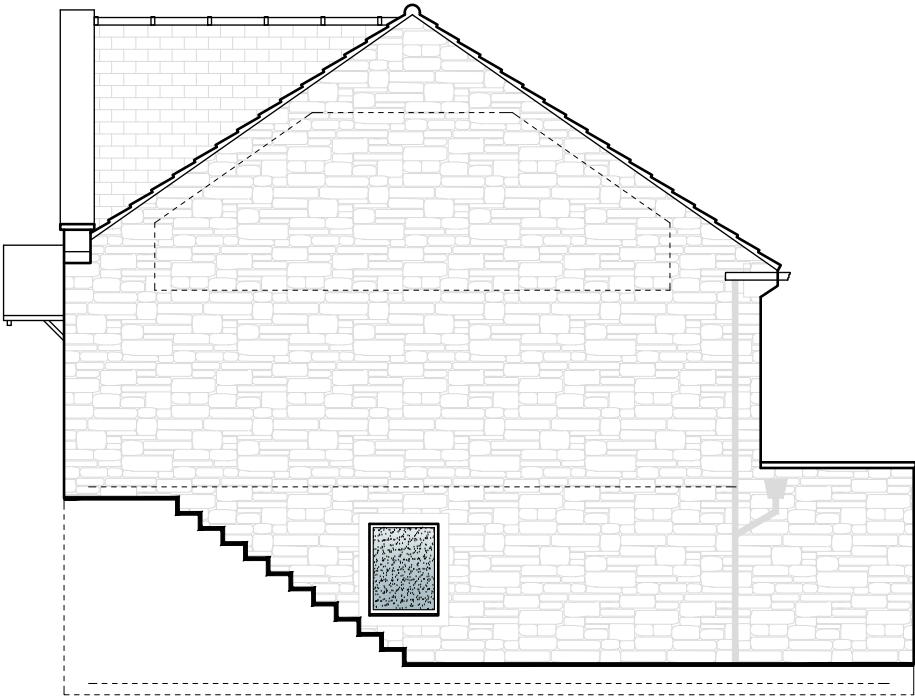

PROPOSED WEST ELEVATION  
SCALE 1:100

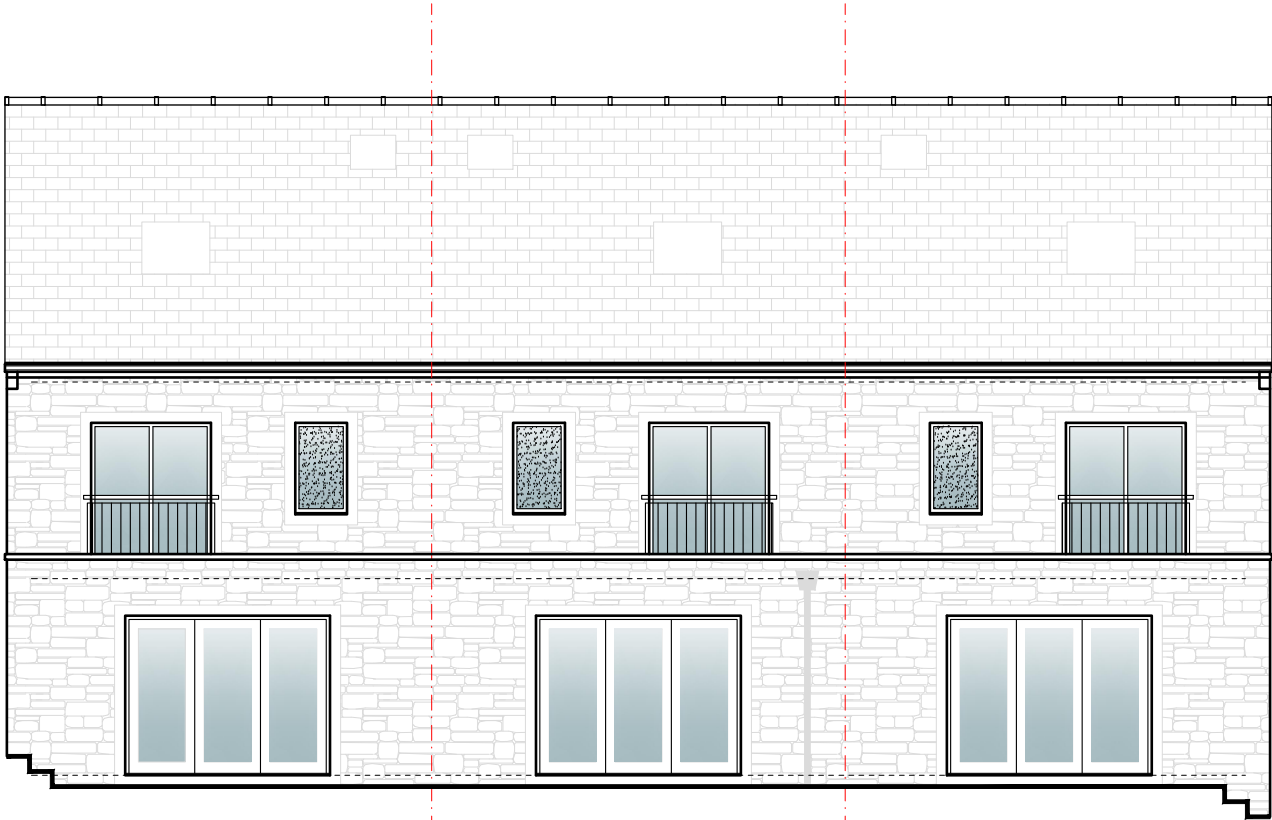

PROPOSED SOUTH ELEVATION  
SCALE 1:100

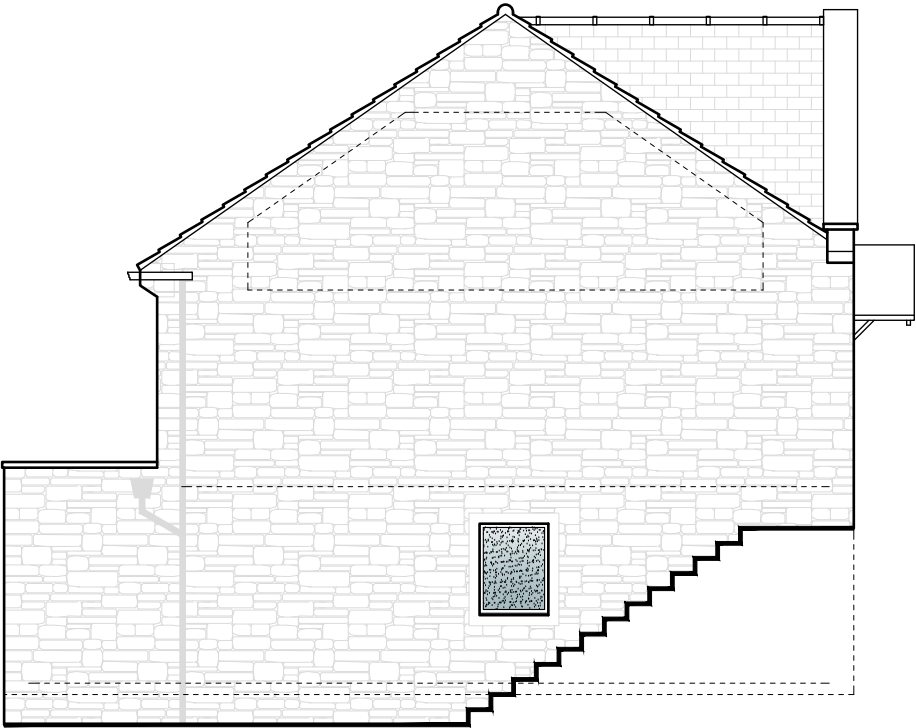

PROPOSED EAST ELEVATION  
SCALE 1:100

Do not scale from this drawing. Northlight Architecture Ltd must be notified immediately should any discrepancies be found. The contractor must check all dimensions on site before construction or manufacture of materials. This drawing or any portion of it may not be reproduced without the consent of Northlight Architecture Ltd.

| MATERIALS SCHEDULE |   |
|--------------------|---|
| WALLS              | RECONSTITUTED STONE WITH CAST STONE HEADS & CILLS.   |
| ROOF               | CONCRETE ROOF TILE (SANDTOFT CALDERDALE ROOF SLATE - COLOUR DARK GREY) WITH MATCHING RIDGE TILES & VERGE FLASHINGS. GREY UPVC FACIAS & SOFFITS AT ROOF EAVES. |
| DORMERS            | PROPRIETARY GREY GRP DORMER.   |
| WINDOWS            | GREY UPVC DOUBLE GLAZED WINDOW UNITS.   |
| DOORS              | BLACK COMPOSITE MAIN ENTRANCE DOOR<br>GREY UPVC DOUBLE GLAZED FRENCH DOORS TO REAR ELEVATIONS.                                                                |
| RAINWATER          | BLACK UPVC OGEE PROFILE GUTTERS WITH CIRCULAR DOWNPIPES.   |
| BALCONIES          | MILD STEEL JULIET BALCONY GUARDING PAINTED BLACK   |

Rev B -01/02/21- Redesigned  
Rev A -16/05/19- Single storey extension added

PLANNING APPLICATION

| Rev | Description | Date | By | App'd |
|-----|-------------|------|----|-------|
|-----|-------------|------|----|-------|

**NORTHLIGHT**  
ARCHITECTURE LTD

The Media Centre  
7 Northumberland Street  
Huddersfield  
HD1 1RL

t : 07815 290495  
t : 07815 290496  
e : info@northlightarchitecture.com  
w : www.northlightarchitecture.com

Client  
Connah Construction Ltd

Project  
Beryl Street, Longwood, Huddersfield

Drawing title  
PLOTS 1, 2 & 3 (PLOTS 4 & 5 SIMILAR)  
Proposed Elevations

|                      |                       |                     |            |
|----------------------|-----------------------|---------------------|------------|
| Drawn by<br>CG       |                       | Date<br>Apr '19     | App'd<br>- |
| Drawing no<br>(AL)05 | Project no<br>19.1086 | Scale @ A3<br>1:100 | Rev<br>B   |