


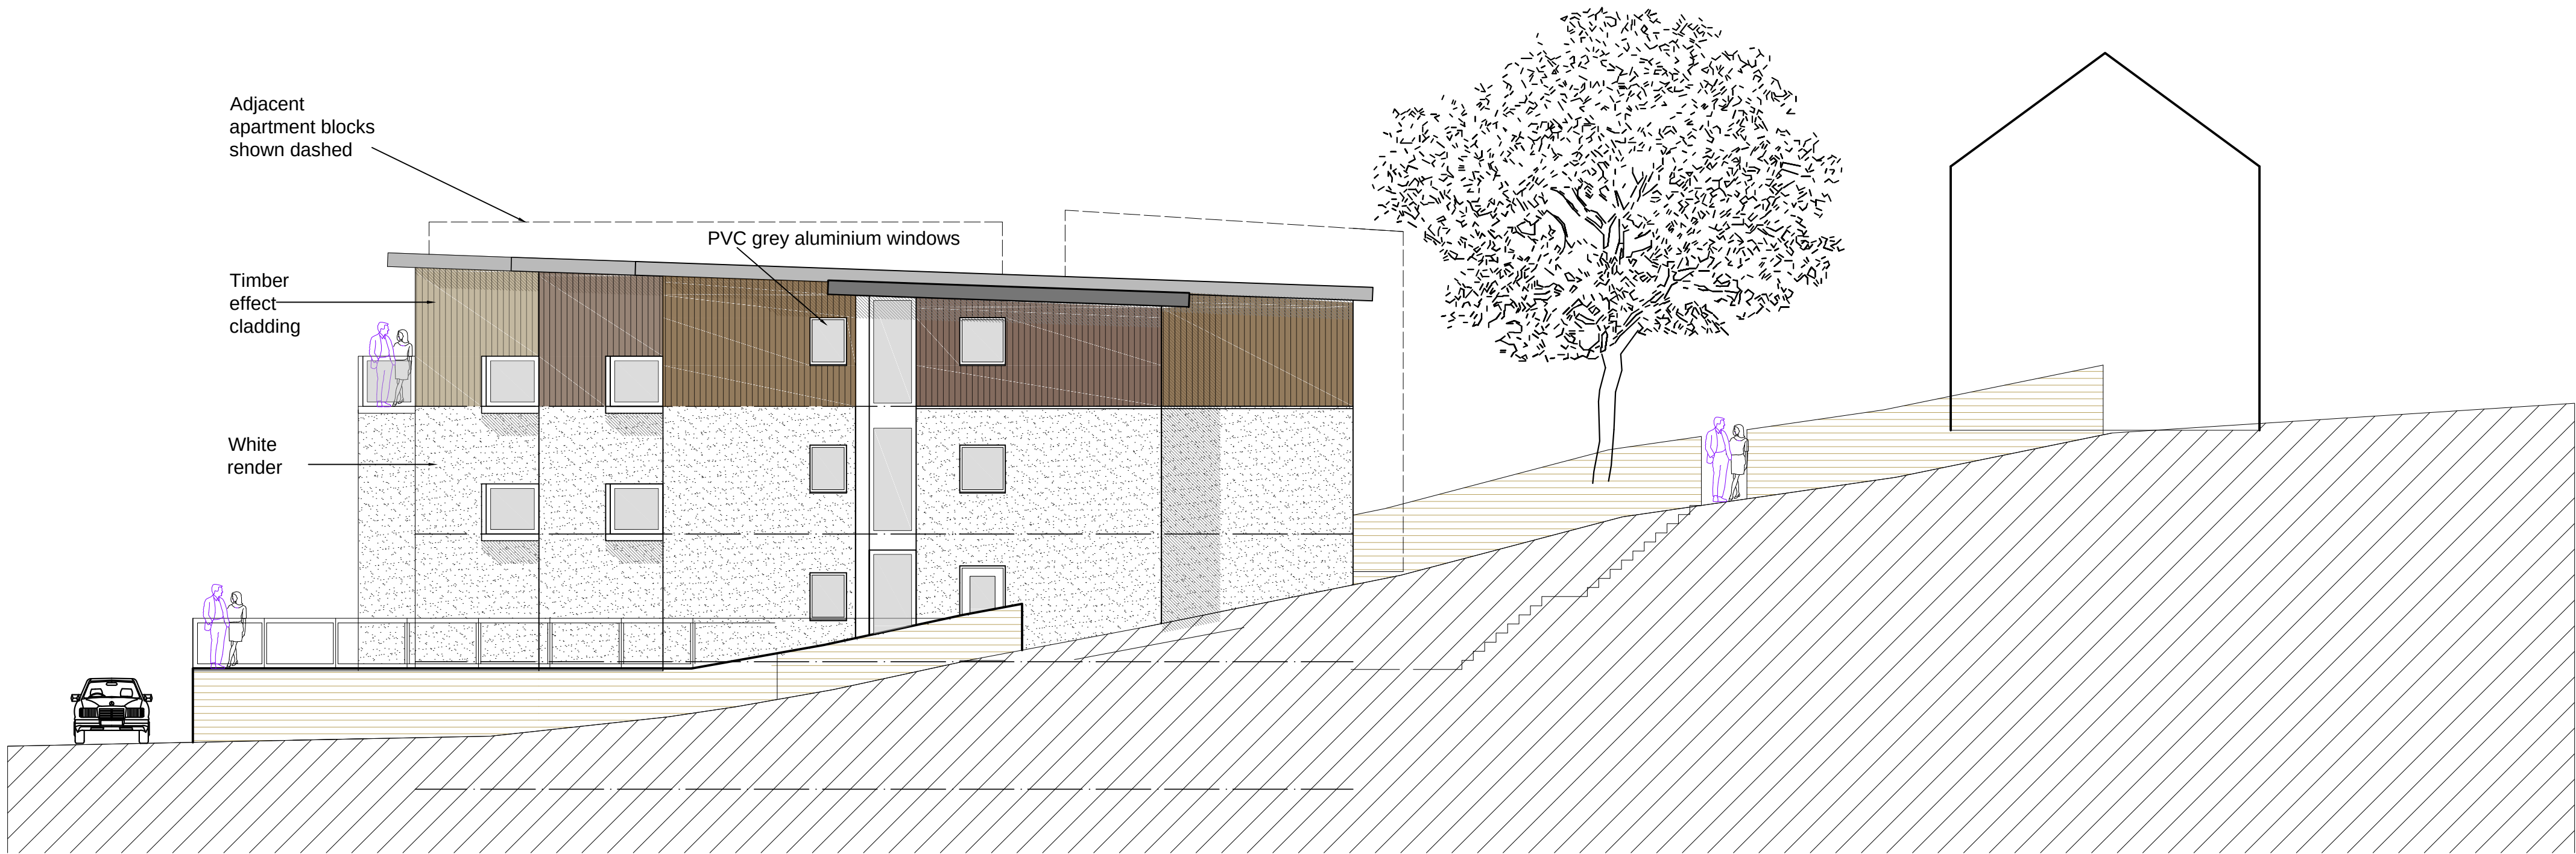

FRONT ELEVATION (SECTION 1)



SIDE ELEVATION (SECTION 2)

Only figured dimensions should be used.
Scaled dimensions should be checked with the Architect.
This drawing together with the design, is the property and copyright of the Architect and must not be reproduced without written permission

PLANNING

Revision:



acumen
designers & architects

acumenarchitects.co.uk 01484 546000
Headrow House, Old Leeds Road, Huddersfield, HD1 1SG

CLIENT:

PARAGRAM LTD

JOB TITLE:

PROPOSED DEVELOPMENT AT
MOLDGREEN TOP CLUB
MOLDGREEN
HUDDERSFIELD

DRAWING TITLE:

ELEVATIONS
AS PROPOSED (1 OF 2)

DRAWN: JF	DATE: APR '19
CHECKED: JC	SCALE: 1:100 @ A1
DRAWING NUMBER:	2596 - 06