



1st FLOOR PLAN
AS PROPOSED




2nd FLOOR PLAN
AS PROPOSED

Only figured dimensions should be used.
Scaled dimensions should be checked with the Architect.
This drawing together with the design, is the property and copyright of the Architect and must not be reproduced without written permission

PLANNING

Rev A:
Second floor windows re positioned following LPA comment.
Revision: JF 23/01/2020

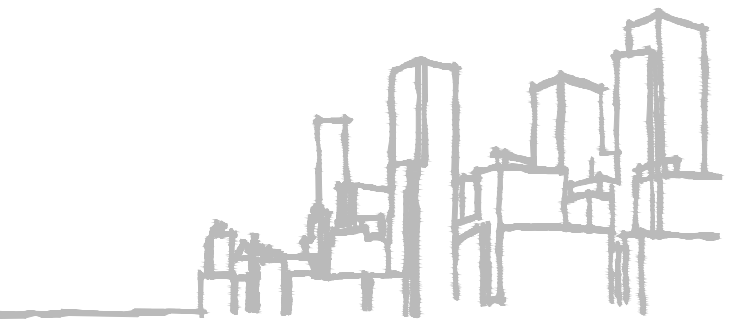

acumen
designers & architects

acumenarchitects.co.uk 01484 546000
Headrow House, Old Leeds Road, Huddersfield, HD1 1SG

CLIENT:

PARAGRAM LTD

JOB TITLE:

PROPSOED DEVELOPMENT AT
MOLDGREEN TOP CLUB
MOLDGREEN
HUDDERSFIELD

DRAWING TITLE:

1st & 2nd FLOOR PLANS
AS PROPOSED

DRAWN: JF	DATE: APR '19
CHECKED: JC	SCALE:1:100 @ A1
DRAWING NUMBER:	2596 - 05A