




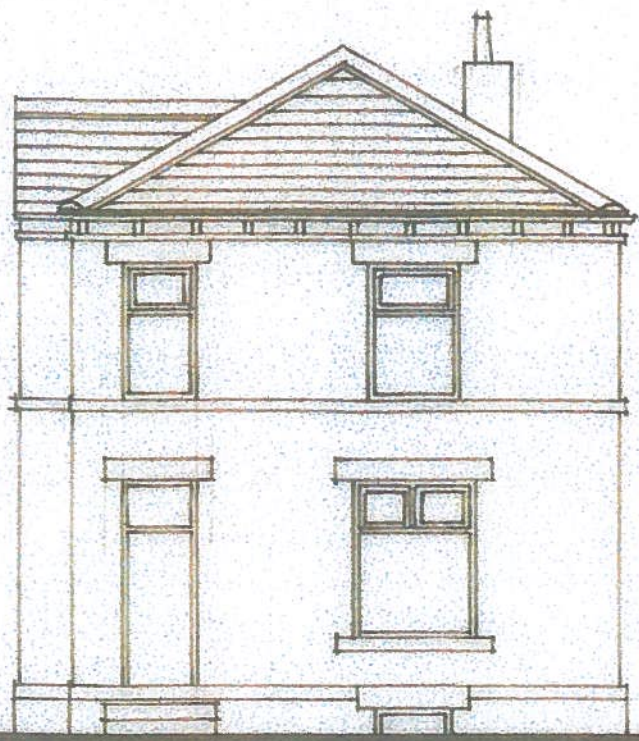


SOUTH ELEVATION

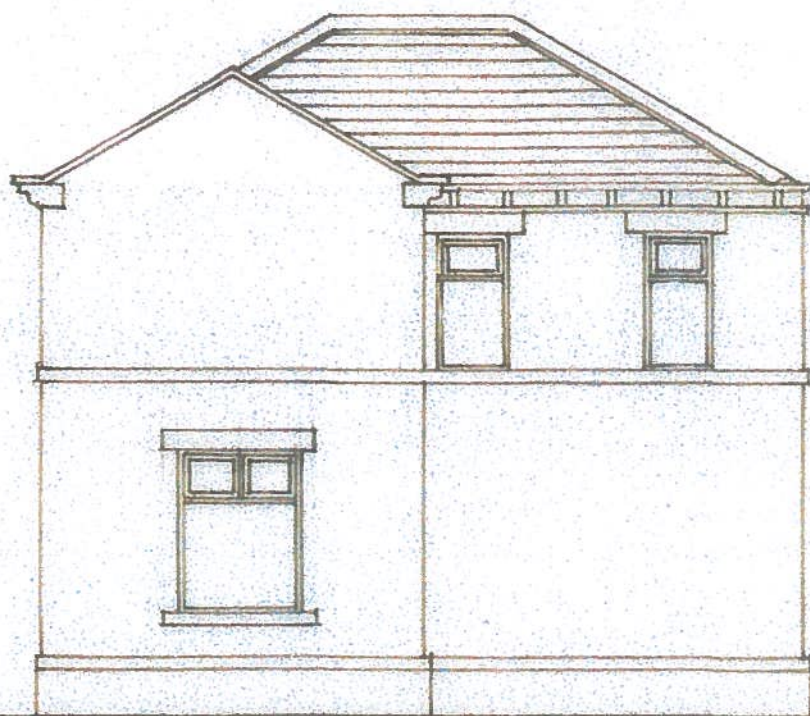

WEST ELEVATION

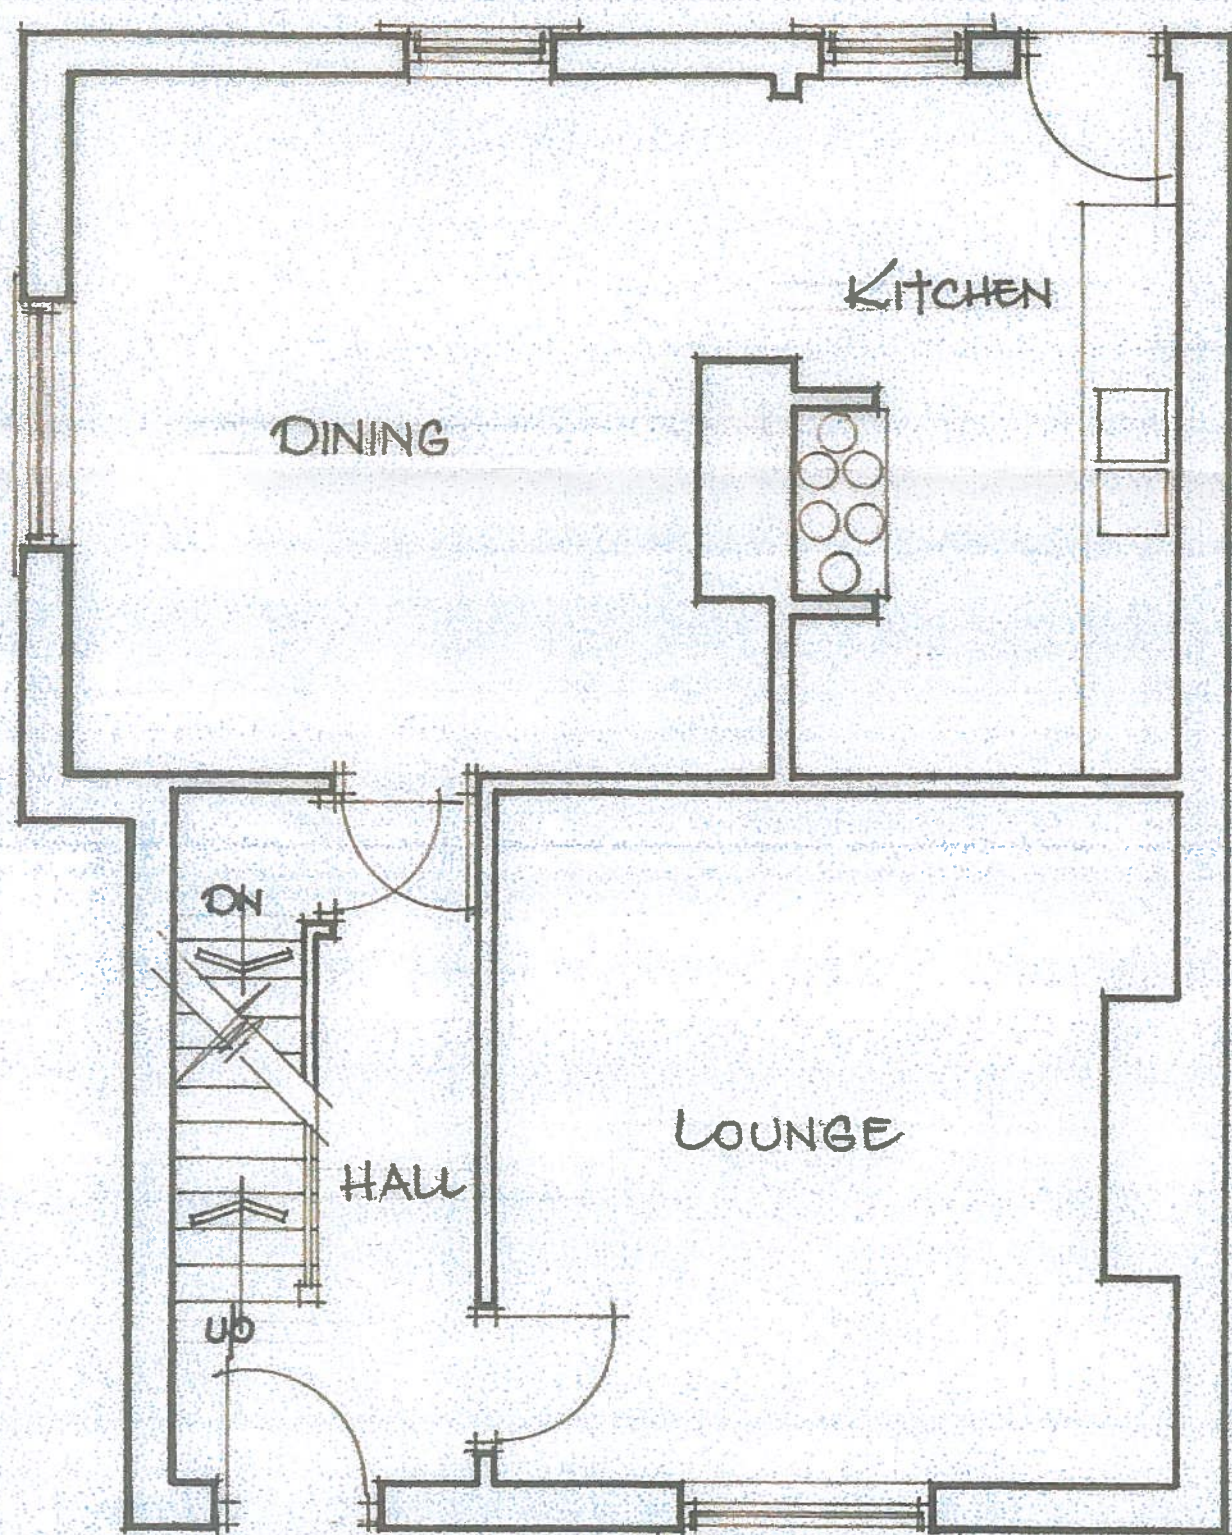

GROUND FLOOR PLAN

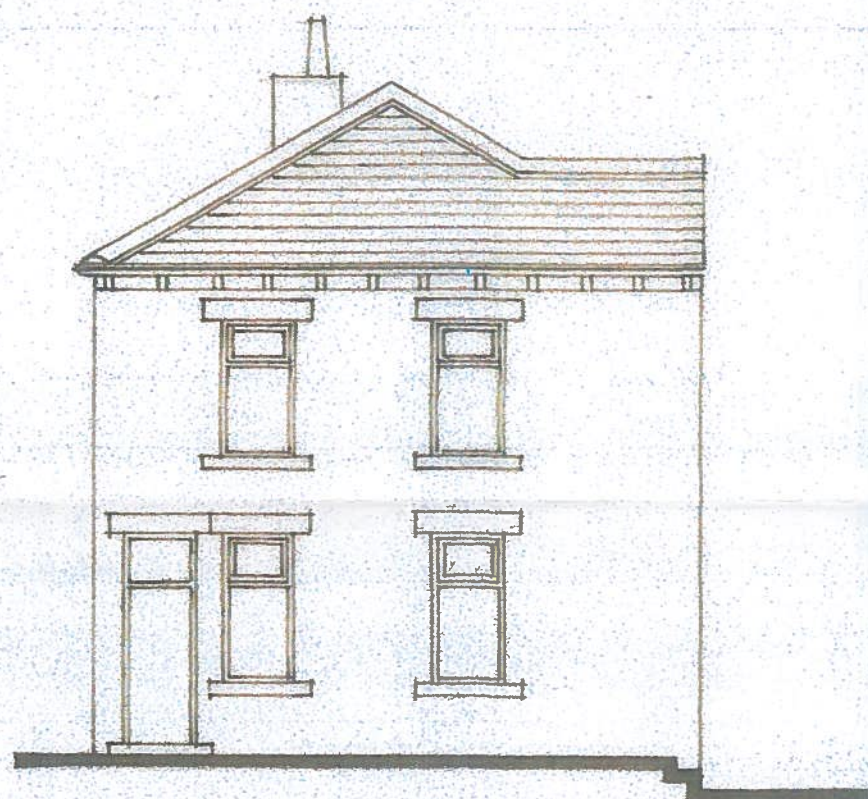

NORTH ELEVATION

AS EXISTING

FATIMA HAFEJEE,
6, OSBORNE TERRACE,
RATLEY,
WF17 0LZ.

SCALE 1:50, 1:100
FEBRUARY, 2019.