


Notes

Do not scale from drawing, use figured dimensions only.
All dimensions must be checked and verified on site prior to commencement of work and architect to be notified of any discrepancies.
This drawing is intended to permit overall scheme proposals only and cannot be used for construction purposes without further information.

Rev	Drawn	Checked	Date




East Elevation 1:50

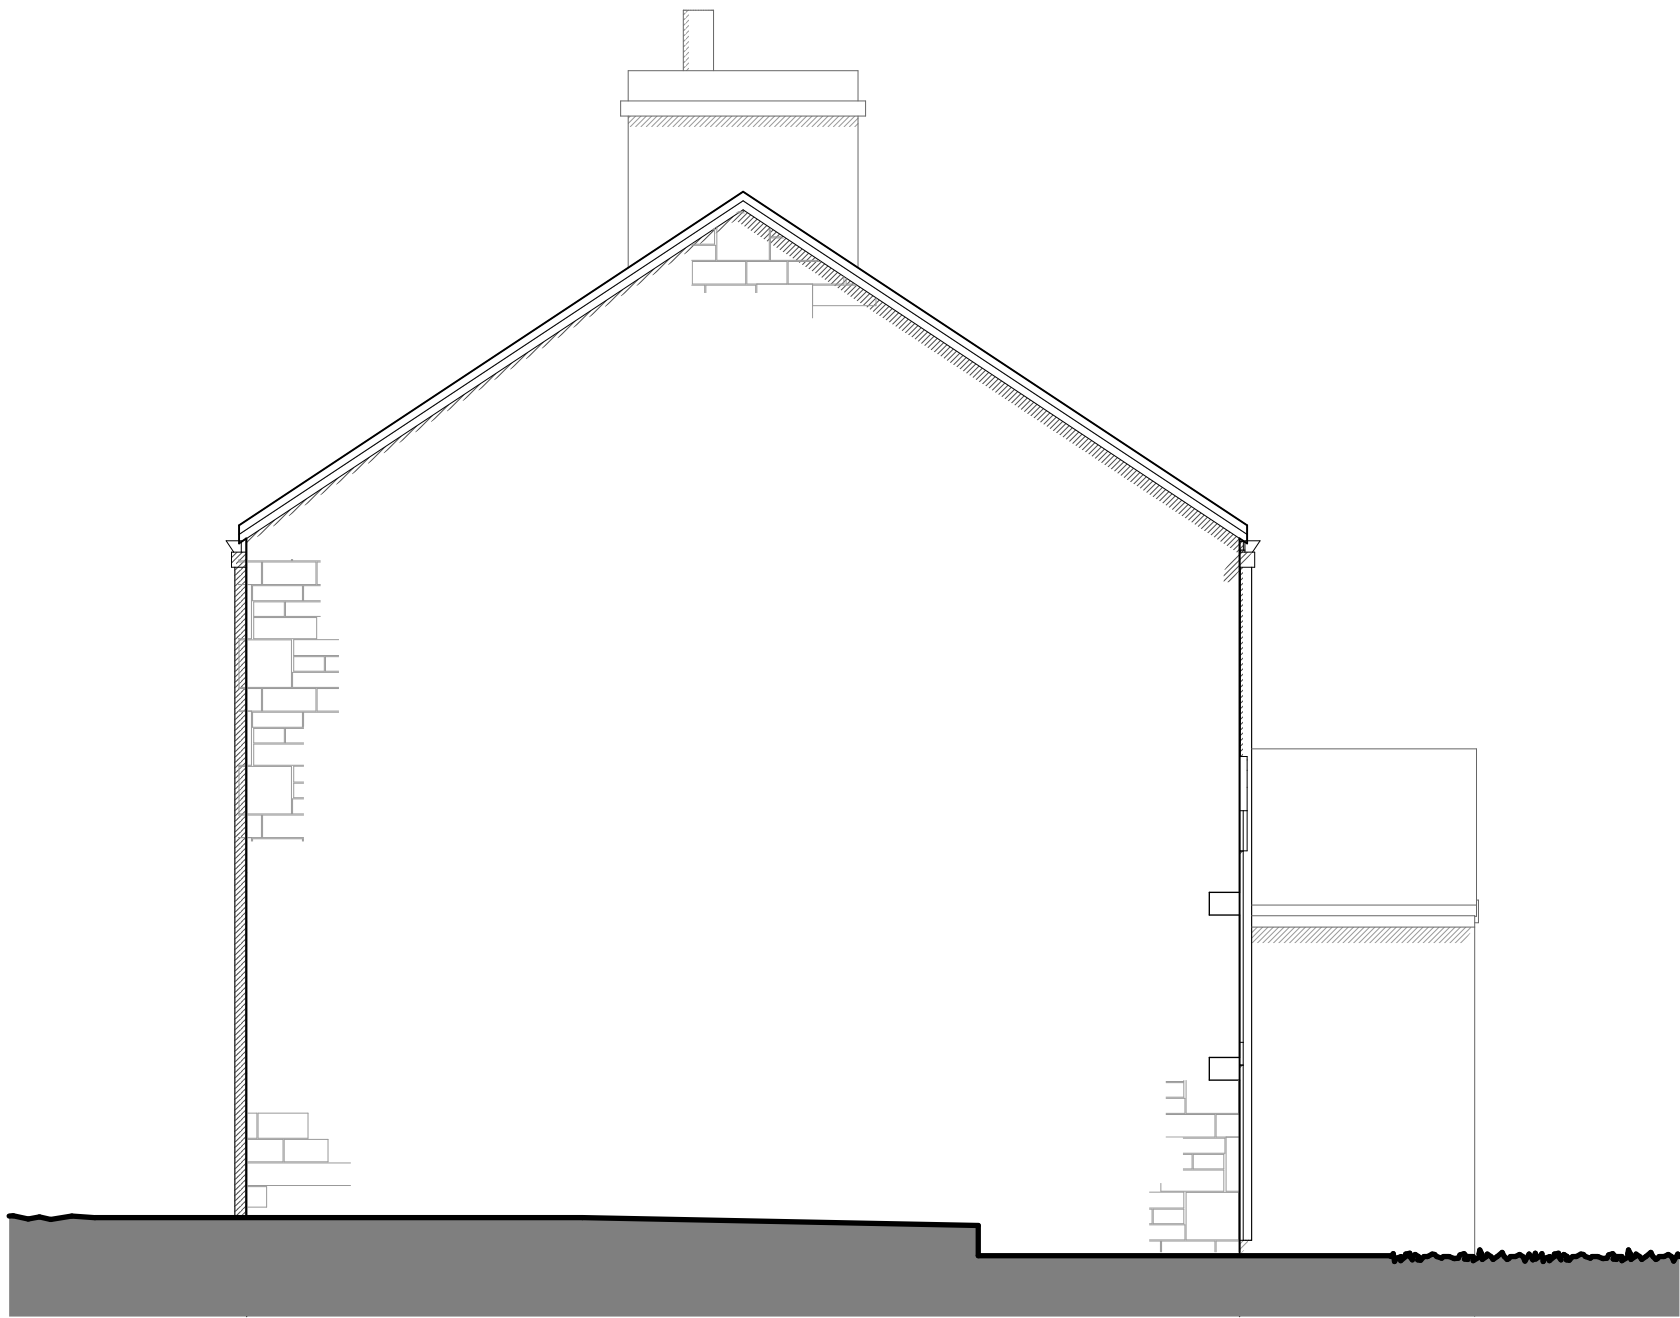

North Elevation 1:50



West Elevation 1:50

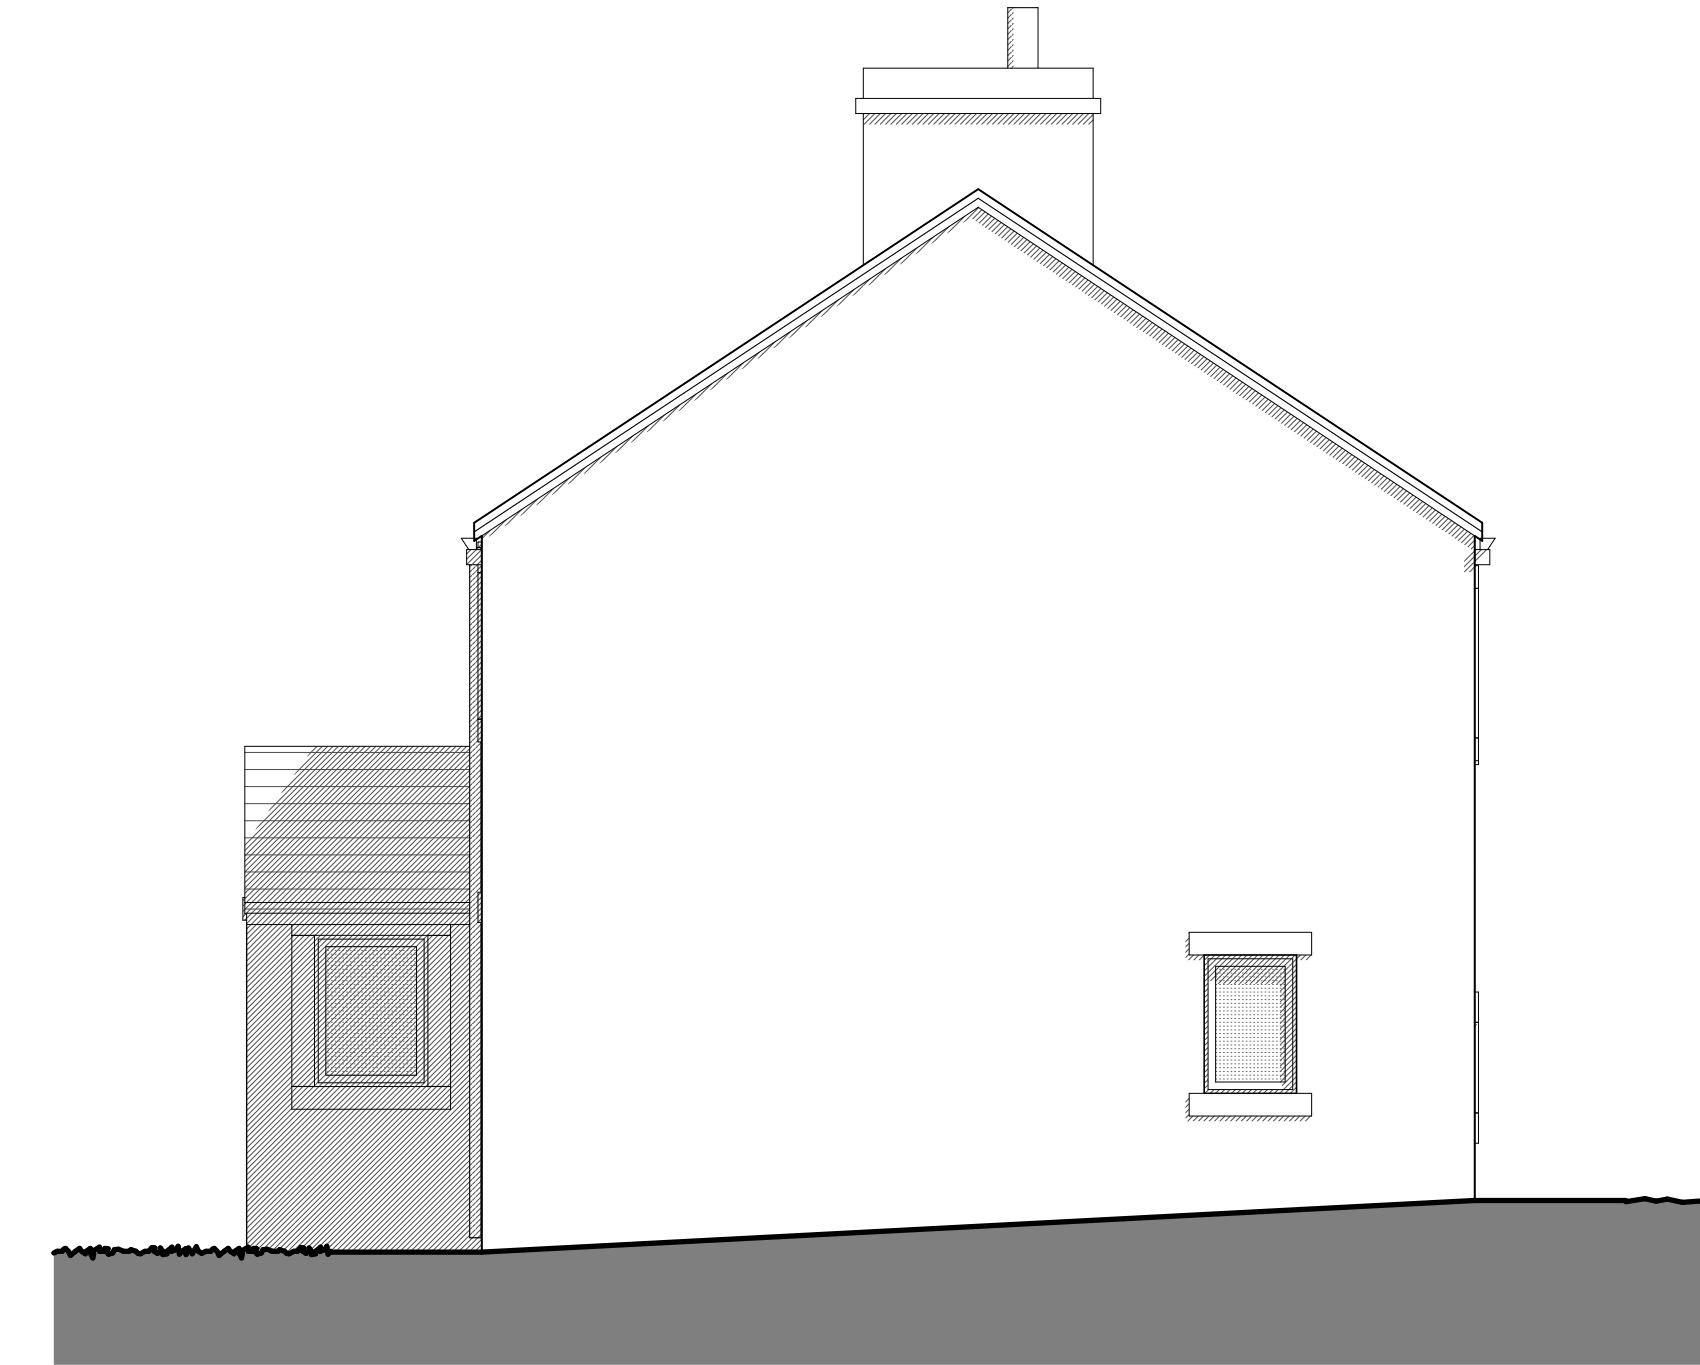

South Elevation 1:50

Job Title 17 High Wood Lane, Emley	
Client Saville Estates	Company AD
Status	
Drawing Existing Elevations	
Scale @ A1 1:50	
Date Aug 2018	Drawn FWG
Checked	
Drawing No. 3257 (0-) 02	
Revision	

ONE17
ARCHITECTS & INTERIOR DESIGNERS

The Dyehouse, Armitage Bridge
Huddersfield, West Yorkshire HD4 7PD
T 01484 668 000 F 01484 668 001
E solutions@one17design.com

ONE17DESIGN.COM