



plan before alterations

Manor Road

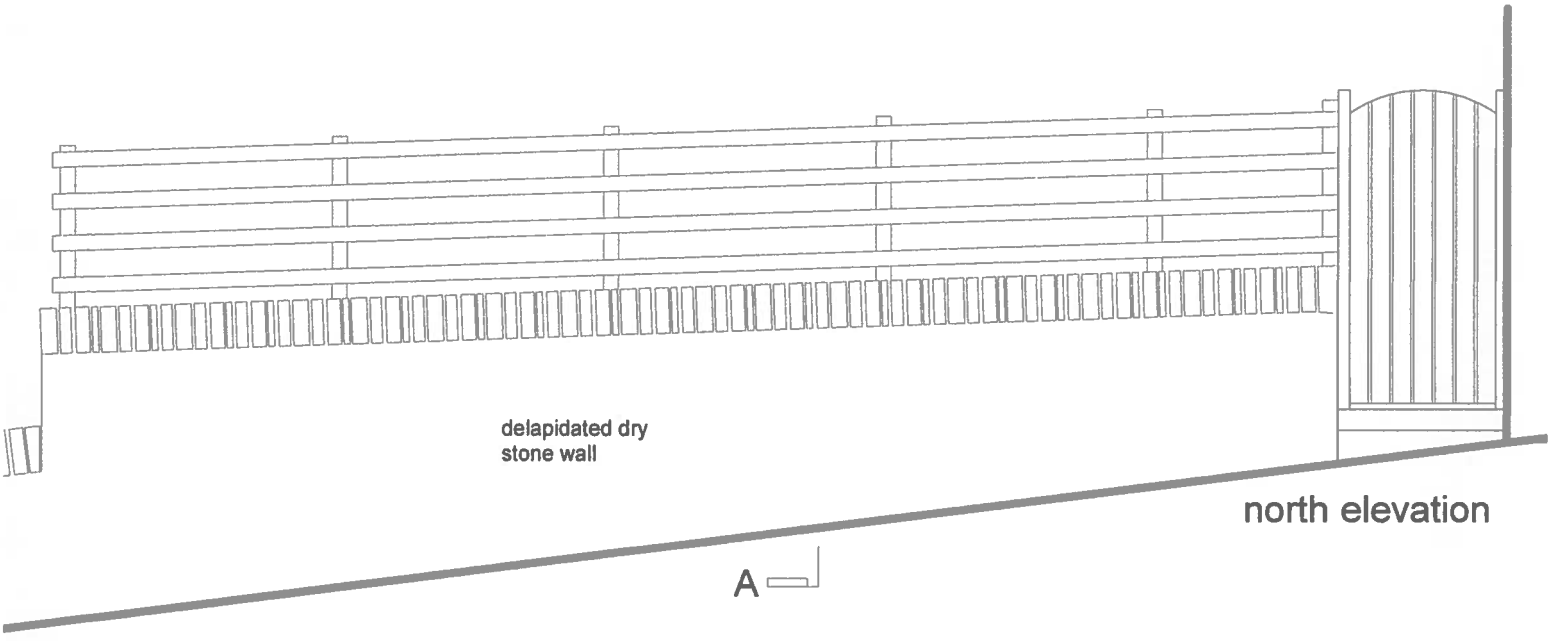

north elevation

Planning application for off street parking area at 38 Manor Road, Farnley Tyas, Huddersfield for Mr & Mrs R. Kinnon  
 Scale: 1/50 Date: June 2019  
 Drawing number RK/2

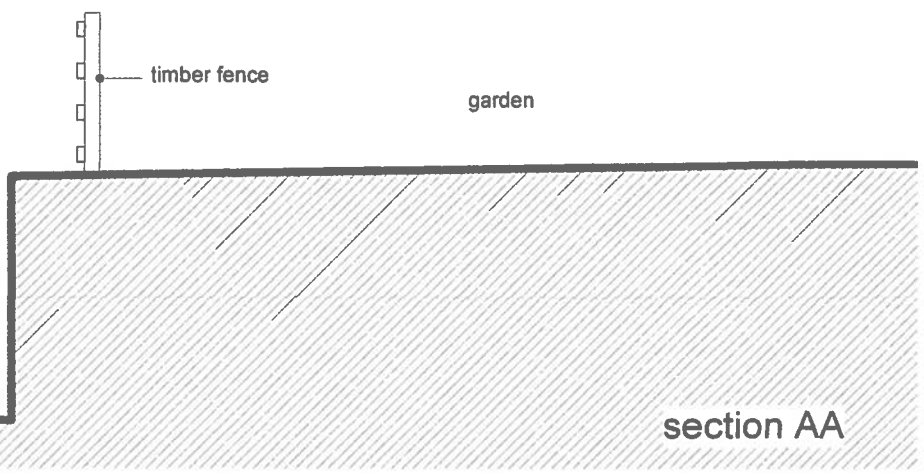

Manor Road

section AA

