




EAST ELEVATION

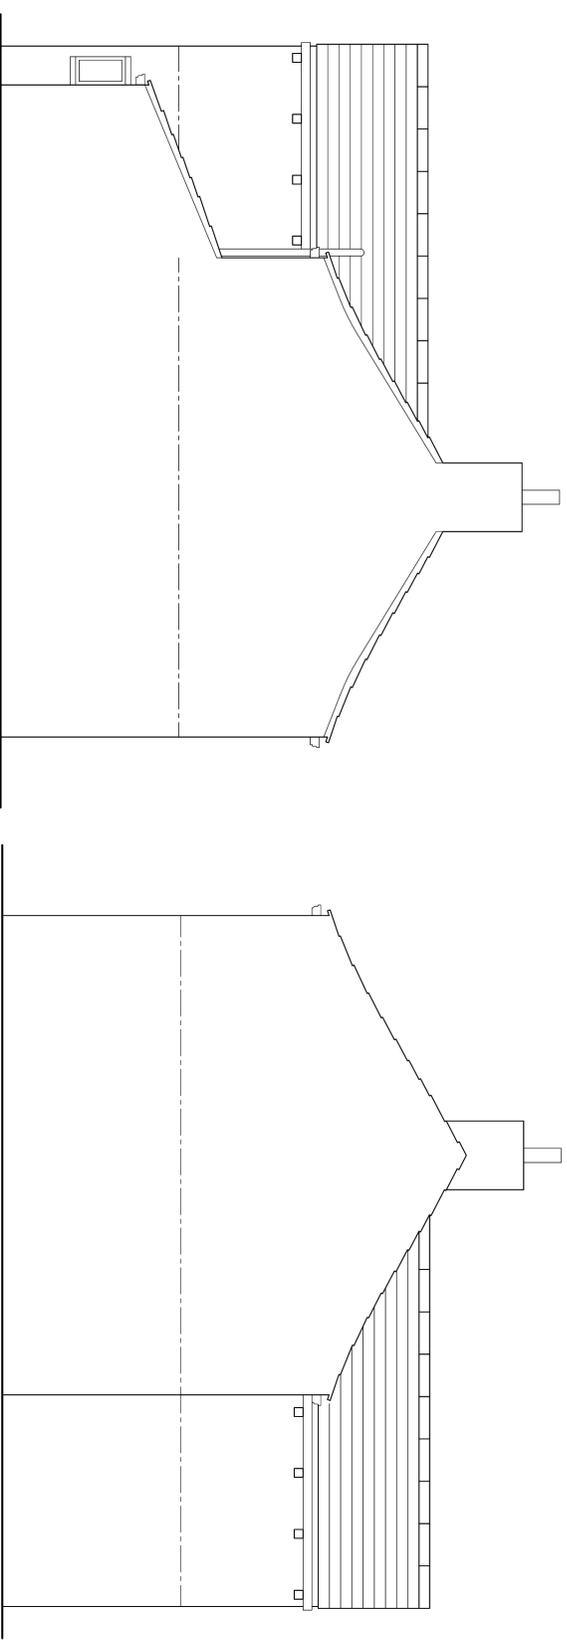


NORTH ELEVATION

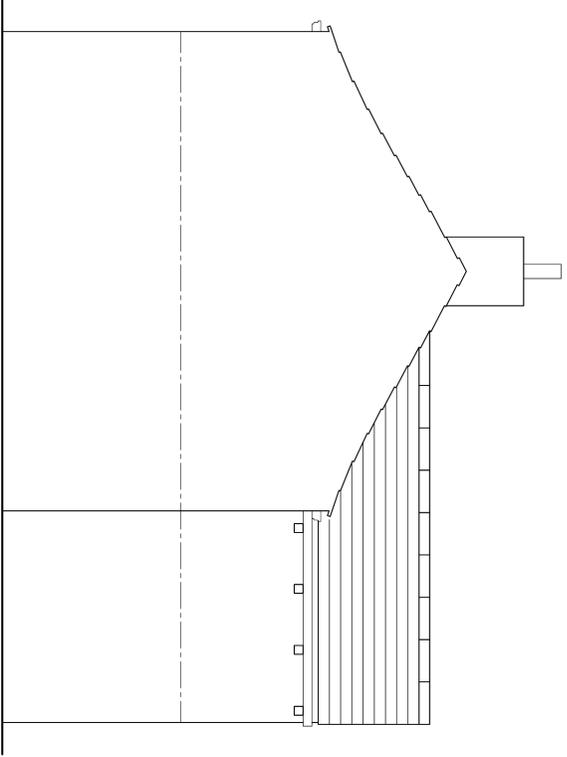


SOUTH ELEVATION

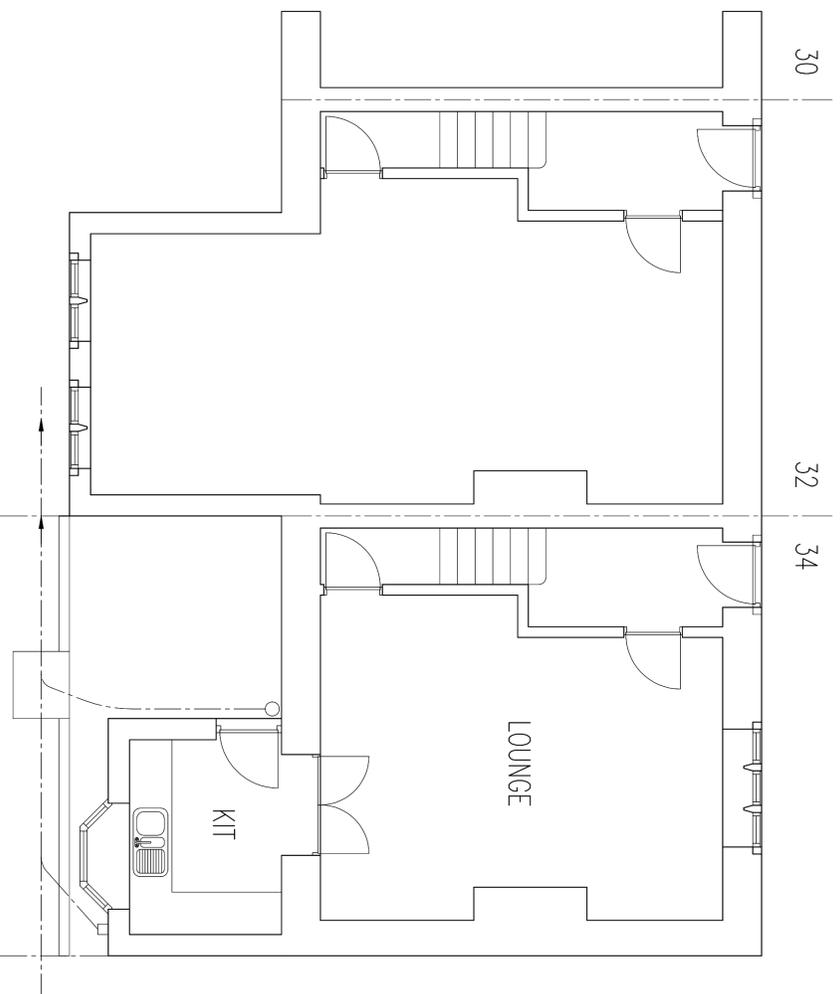

GROUND FLOOR

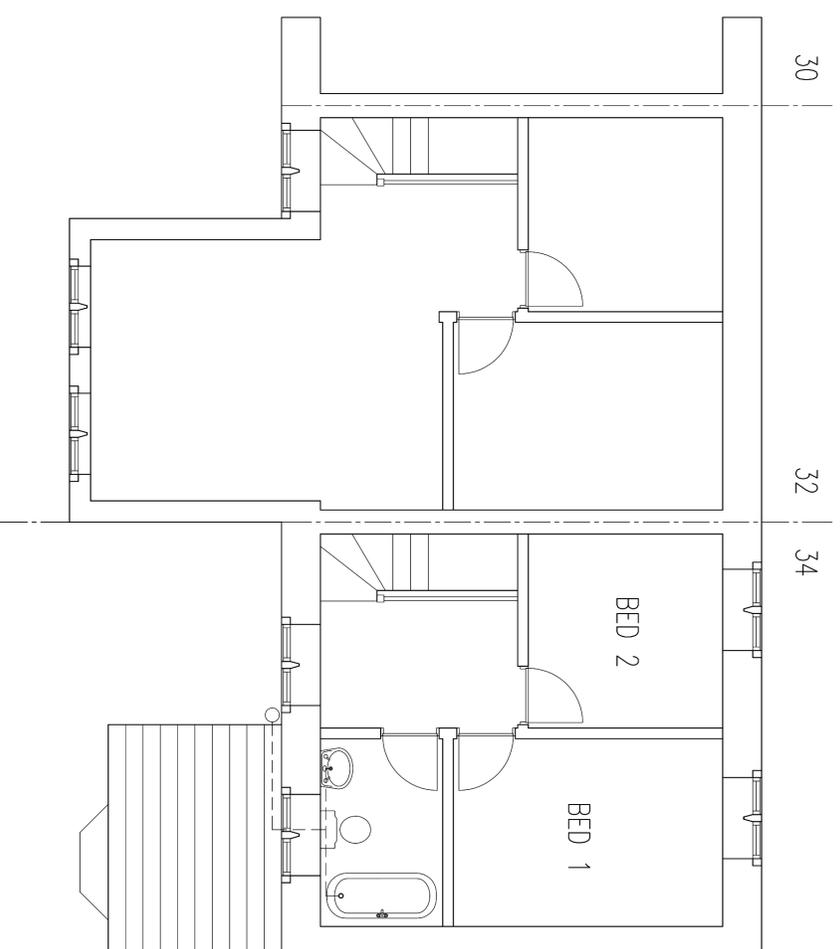

FIRST FLOOR

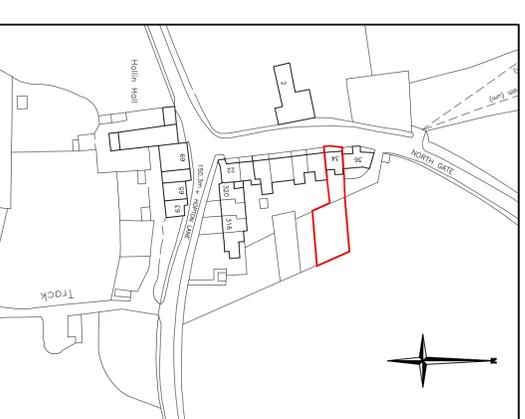

LOCATION PLAN

TELE 0113292825
Email mjc@njcostes.com

T J Costes Ltd
2 Unity Hall Court
Haigh Moor Road
West Andsley
Wakefield WF3 1BE

SUPERS - CONSTRUCTION DESIGN, STRUCTURAL ENGINEERS - INTERIOR
DESIGN - PROJECT MANAGEMENT

CLIENT
Ms J Bailey & Mr C Johnson
34 Northgate
Upper Hopiton
Miffield WF14 8ET

PROJECT
Proposed 2-story rear extension
and single storey lean-to,
To dwelling house (Grade 11 Listed Building)

TITLE
Existing drawings

| | | | |
|------------|--|----------|----------|
| SCALE | EGGINGS / PLAN 1:50 LOCATION PLAN 1:250 | DATE | 01.02.19 |
| DRAWN BY | MC | CHECKED | |
| DRAWING NO | 361-B01 | REVISION | |