

Company Registration Number: 09898149 – Company Registered in England and Wales  
www.paulmatthewsarchitectural.co.uk  
07946872499  
07946872499  
Holmfrith  
Brow Lane  
Malkin Farm

ARCHITECTURE | PLANNING | DESIGN


Project: Erection of Raised Terrace with Store below at 4 Wells Green Gardens, Metherton, Holmfrith, CP25 5PH.

Mrs E Robinson


Proposed Floor Plans

| scale | date  | sheet size | dwg. no.   |
|-------|-------|------------|------------|
| 1:50  | 04/19 | A1         | 19/344/04b |

Do not scale from drawing, use figured dimensions only.  
All dimensions must be checked and verified on site prior to commencement of works and architect to be notified of any discrepancies.  
The copyright for these drawings remains the property of Paul Matthews Architectural Ltd. They must not be reproduced in any way without prior written consent from the originator (Paul Matthews Architectural Ltd).

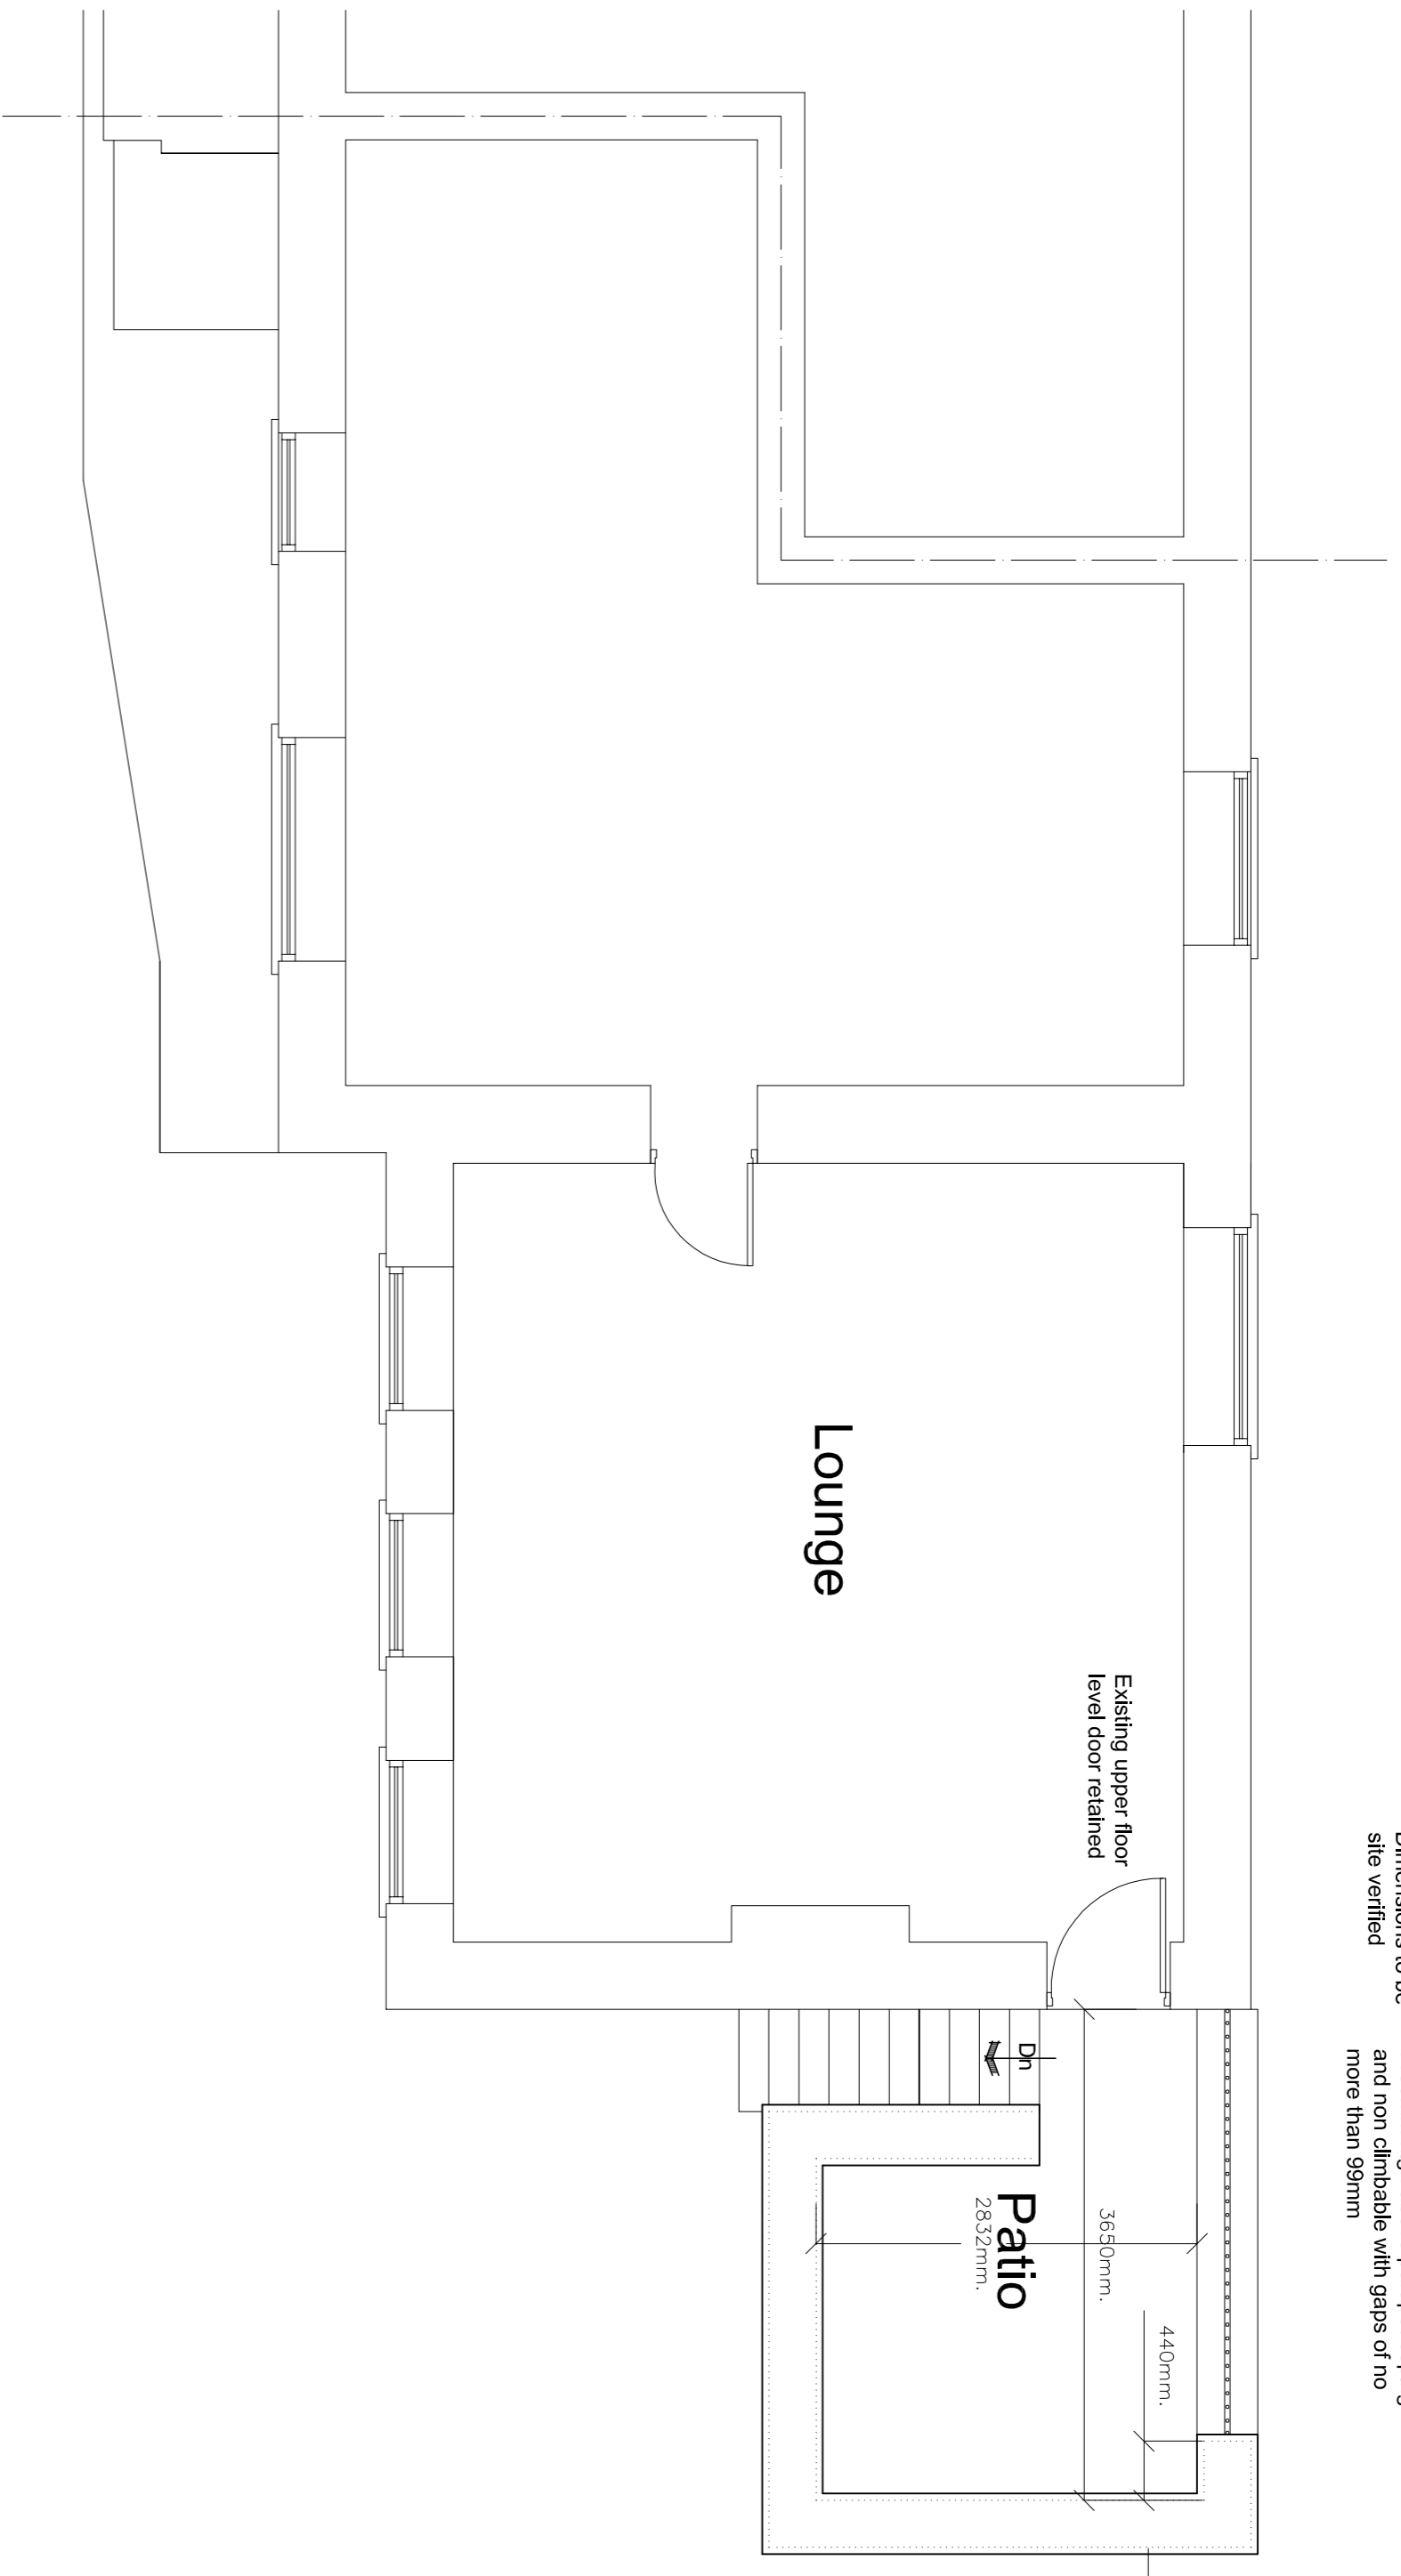

First Floor Level

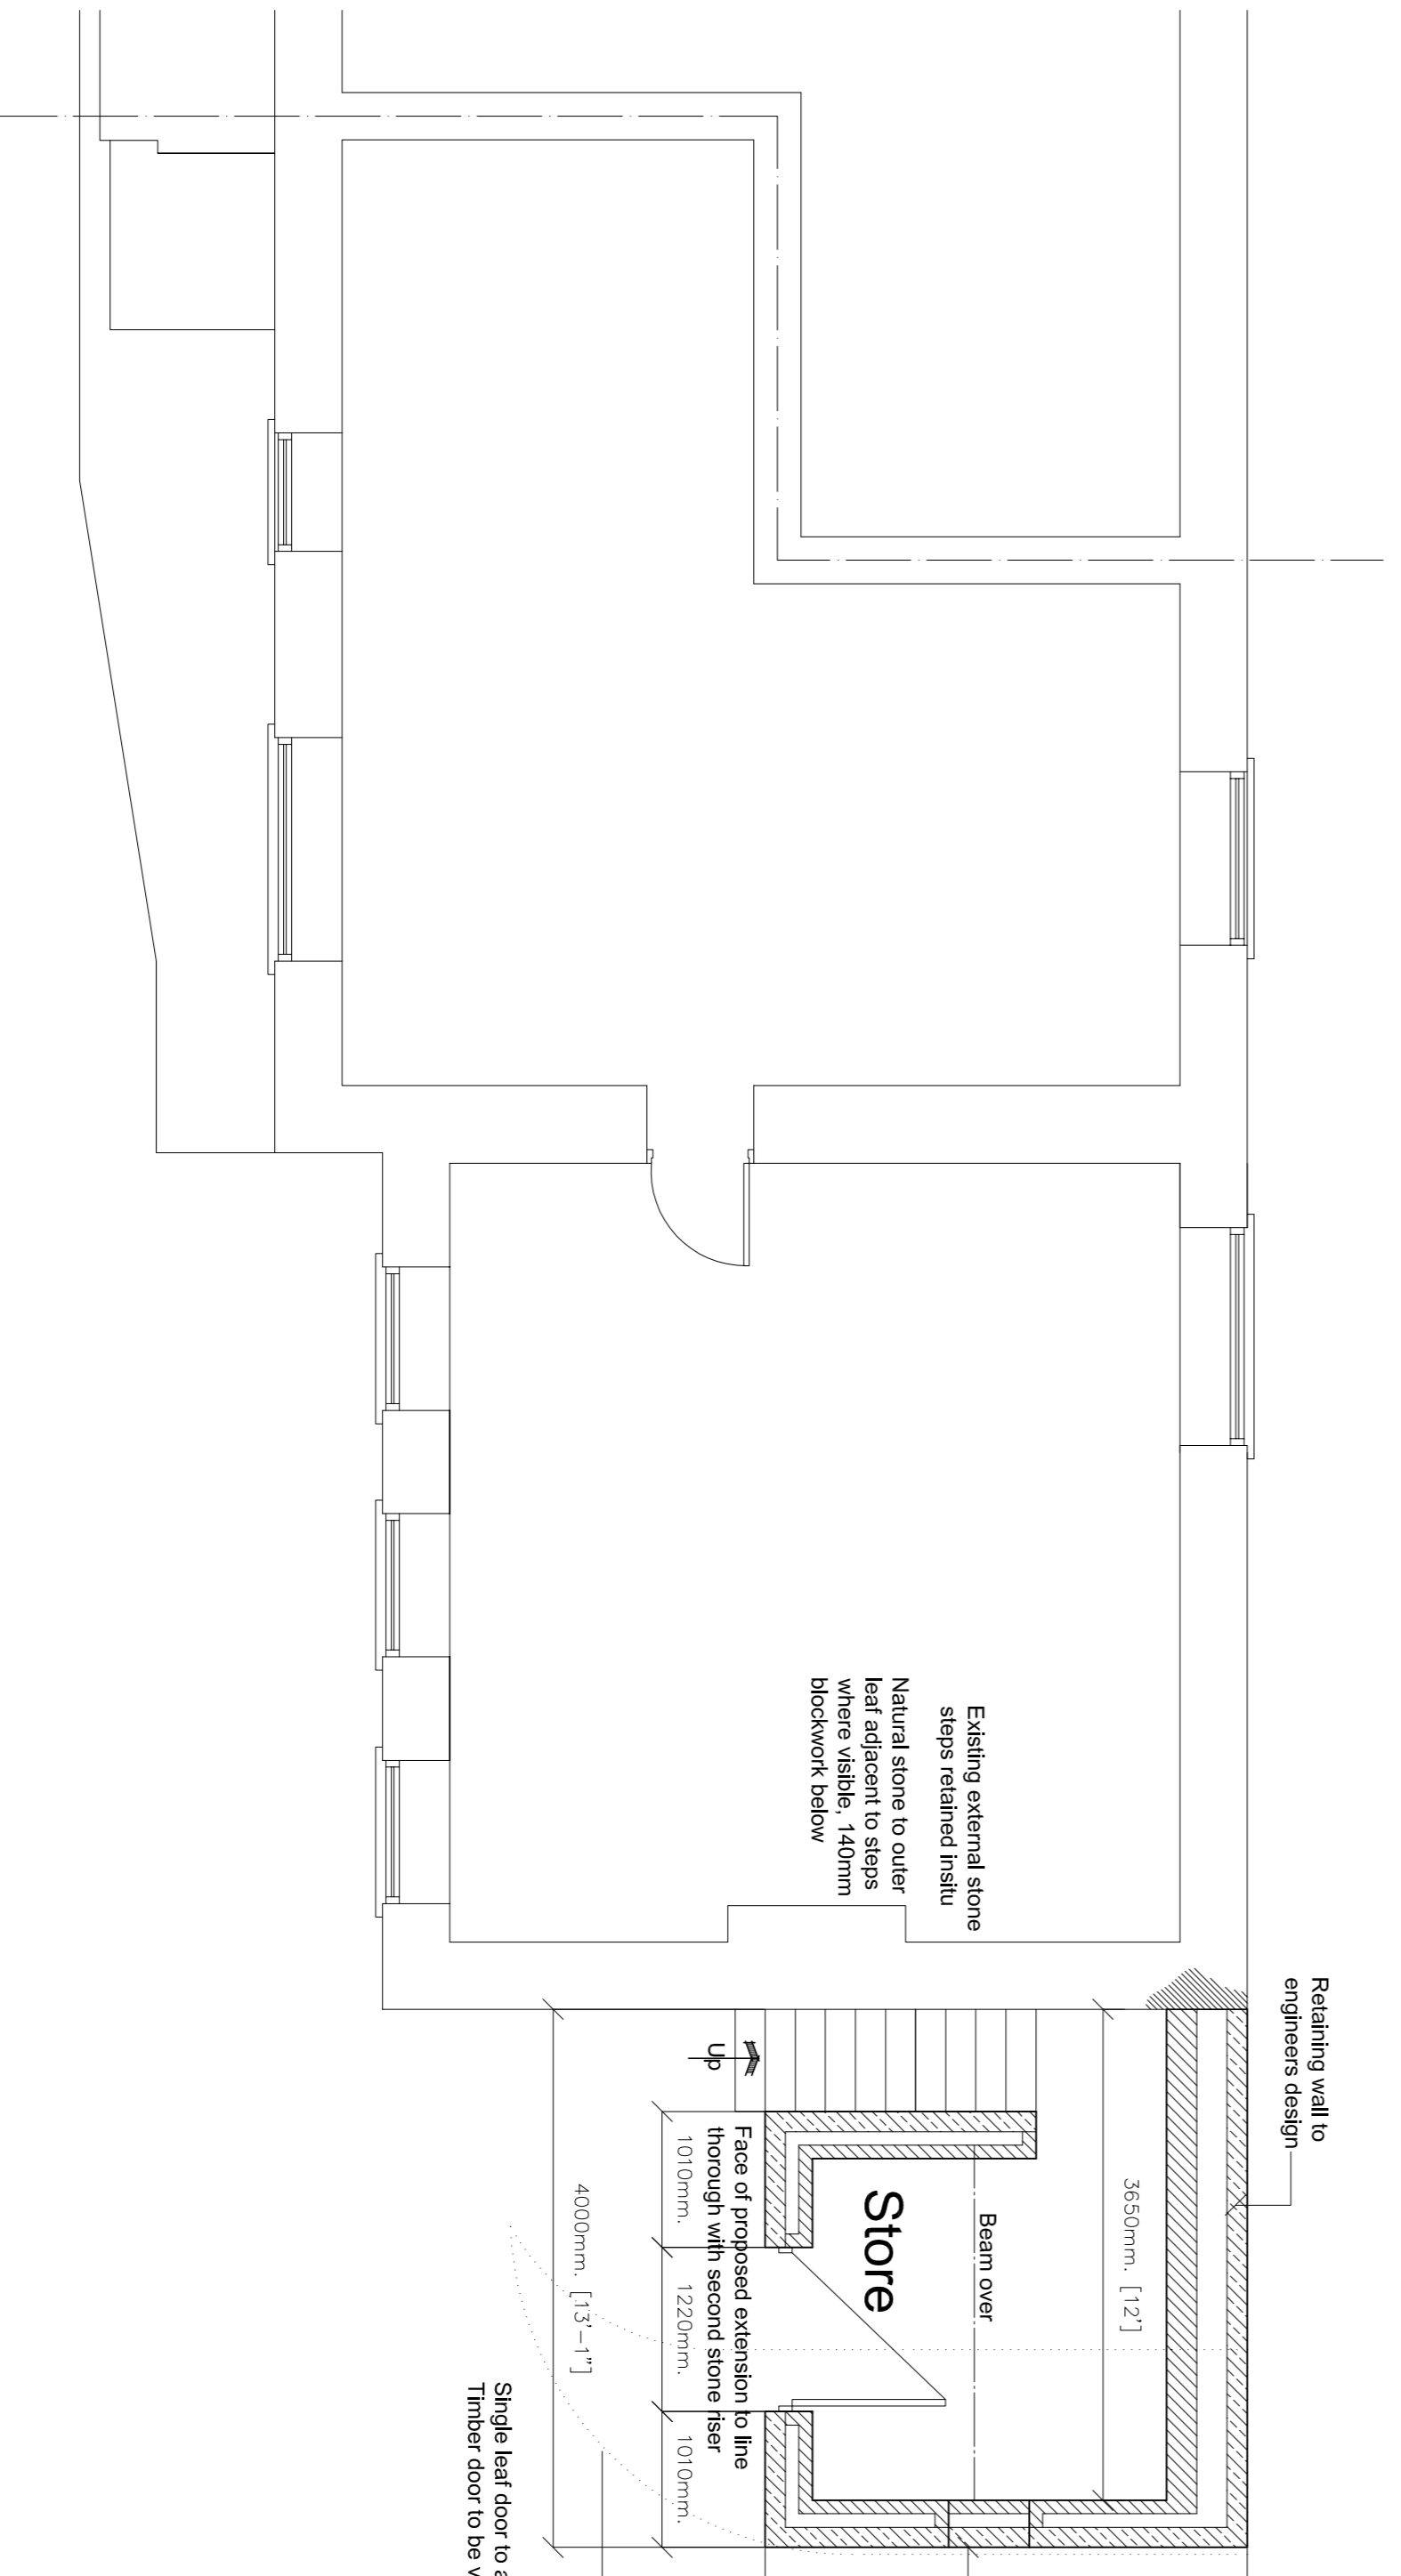

Ground Floor Level

