




North East Elevation 1:50



South East Elevation 1:50

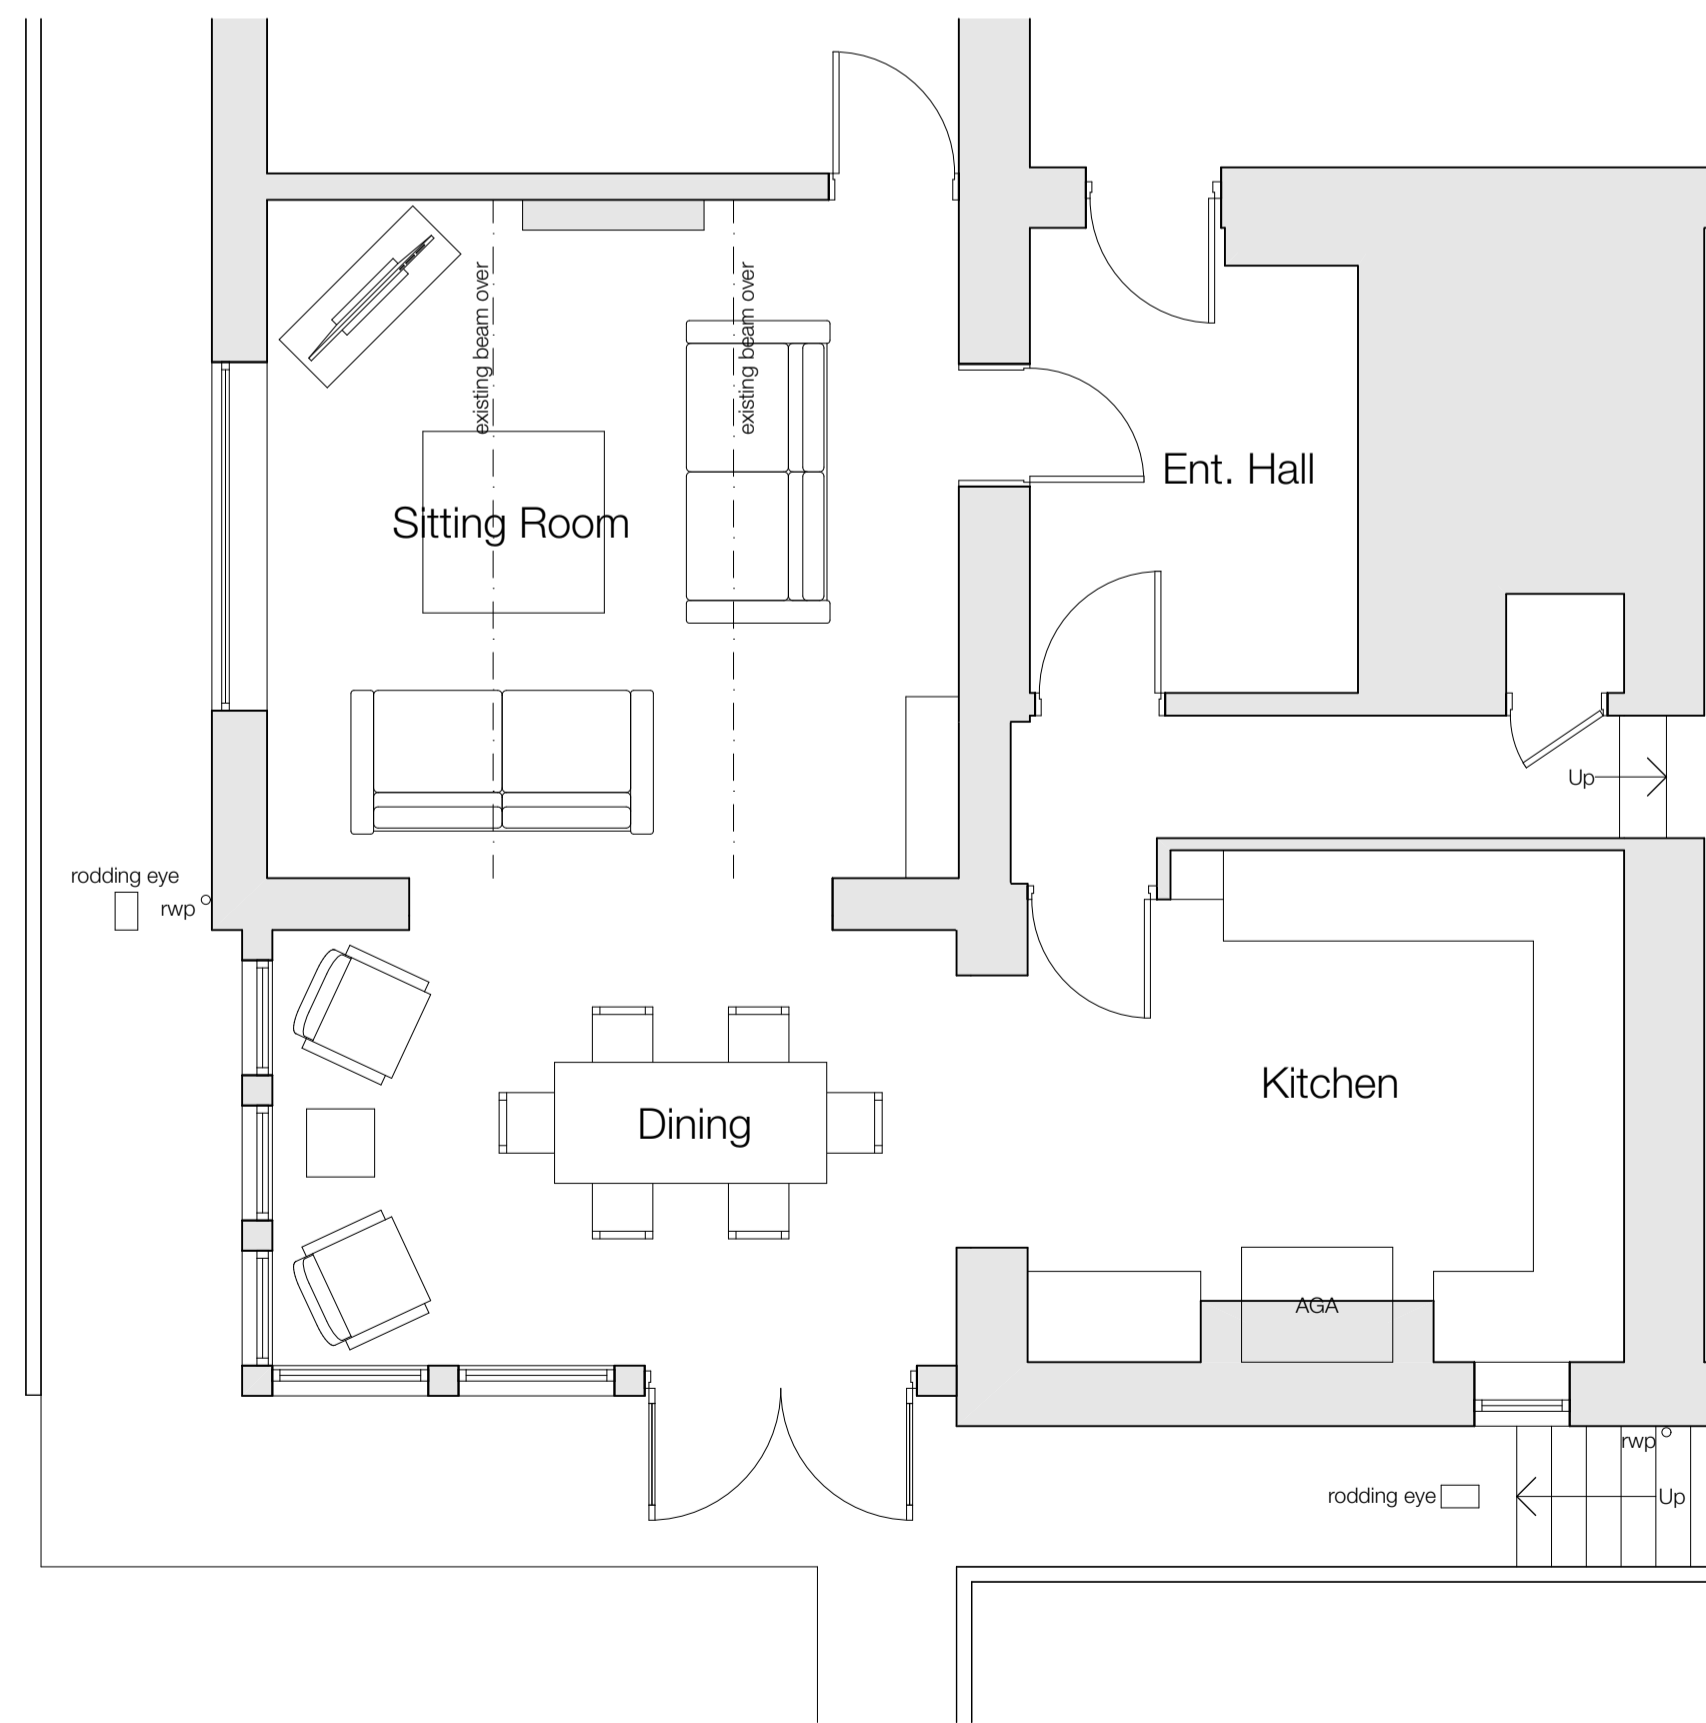

Ground Floor Plan 1:50

This drawing has been prepared specifically for the purpose of obtaining Planning Permission and Building Regulations. Only figured dimensions are to be used.

project details	scale
77 Butts Road, Farnley Tyas, Huddersfield, HD4 6TZ	1:50
drawing title	drawing size
general arrangement as proposed	A1
	date
	July 2019
	drawing nr.
	1006-02