


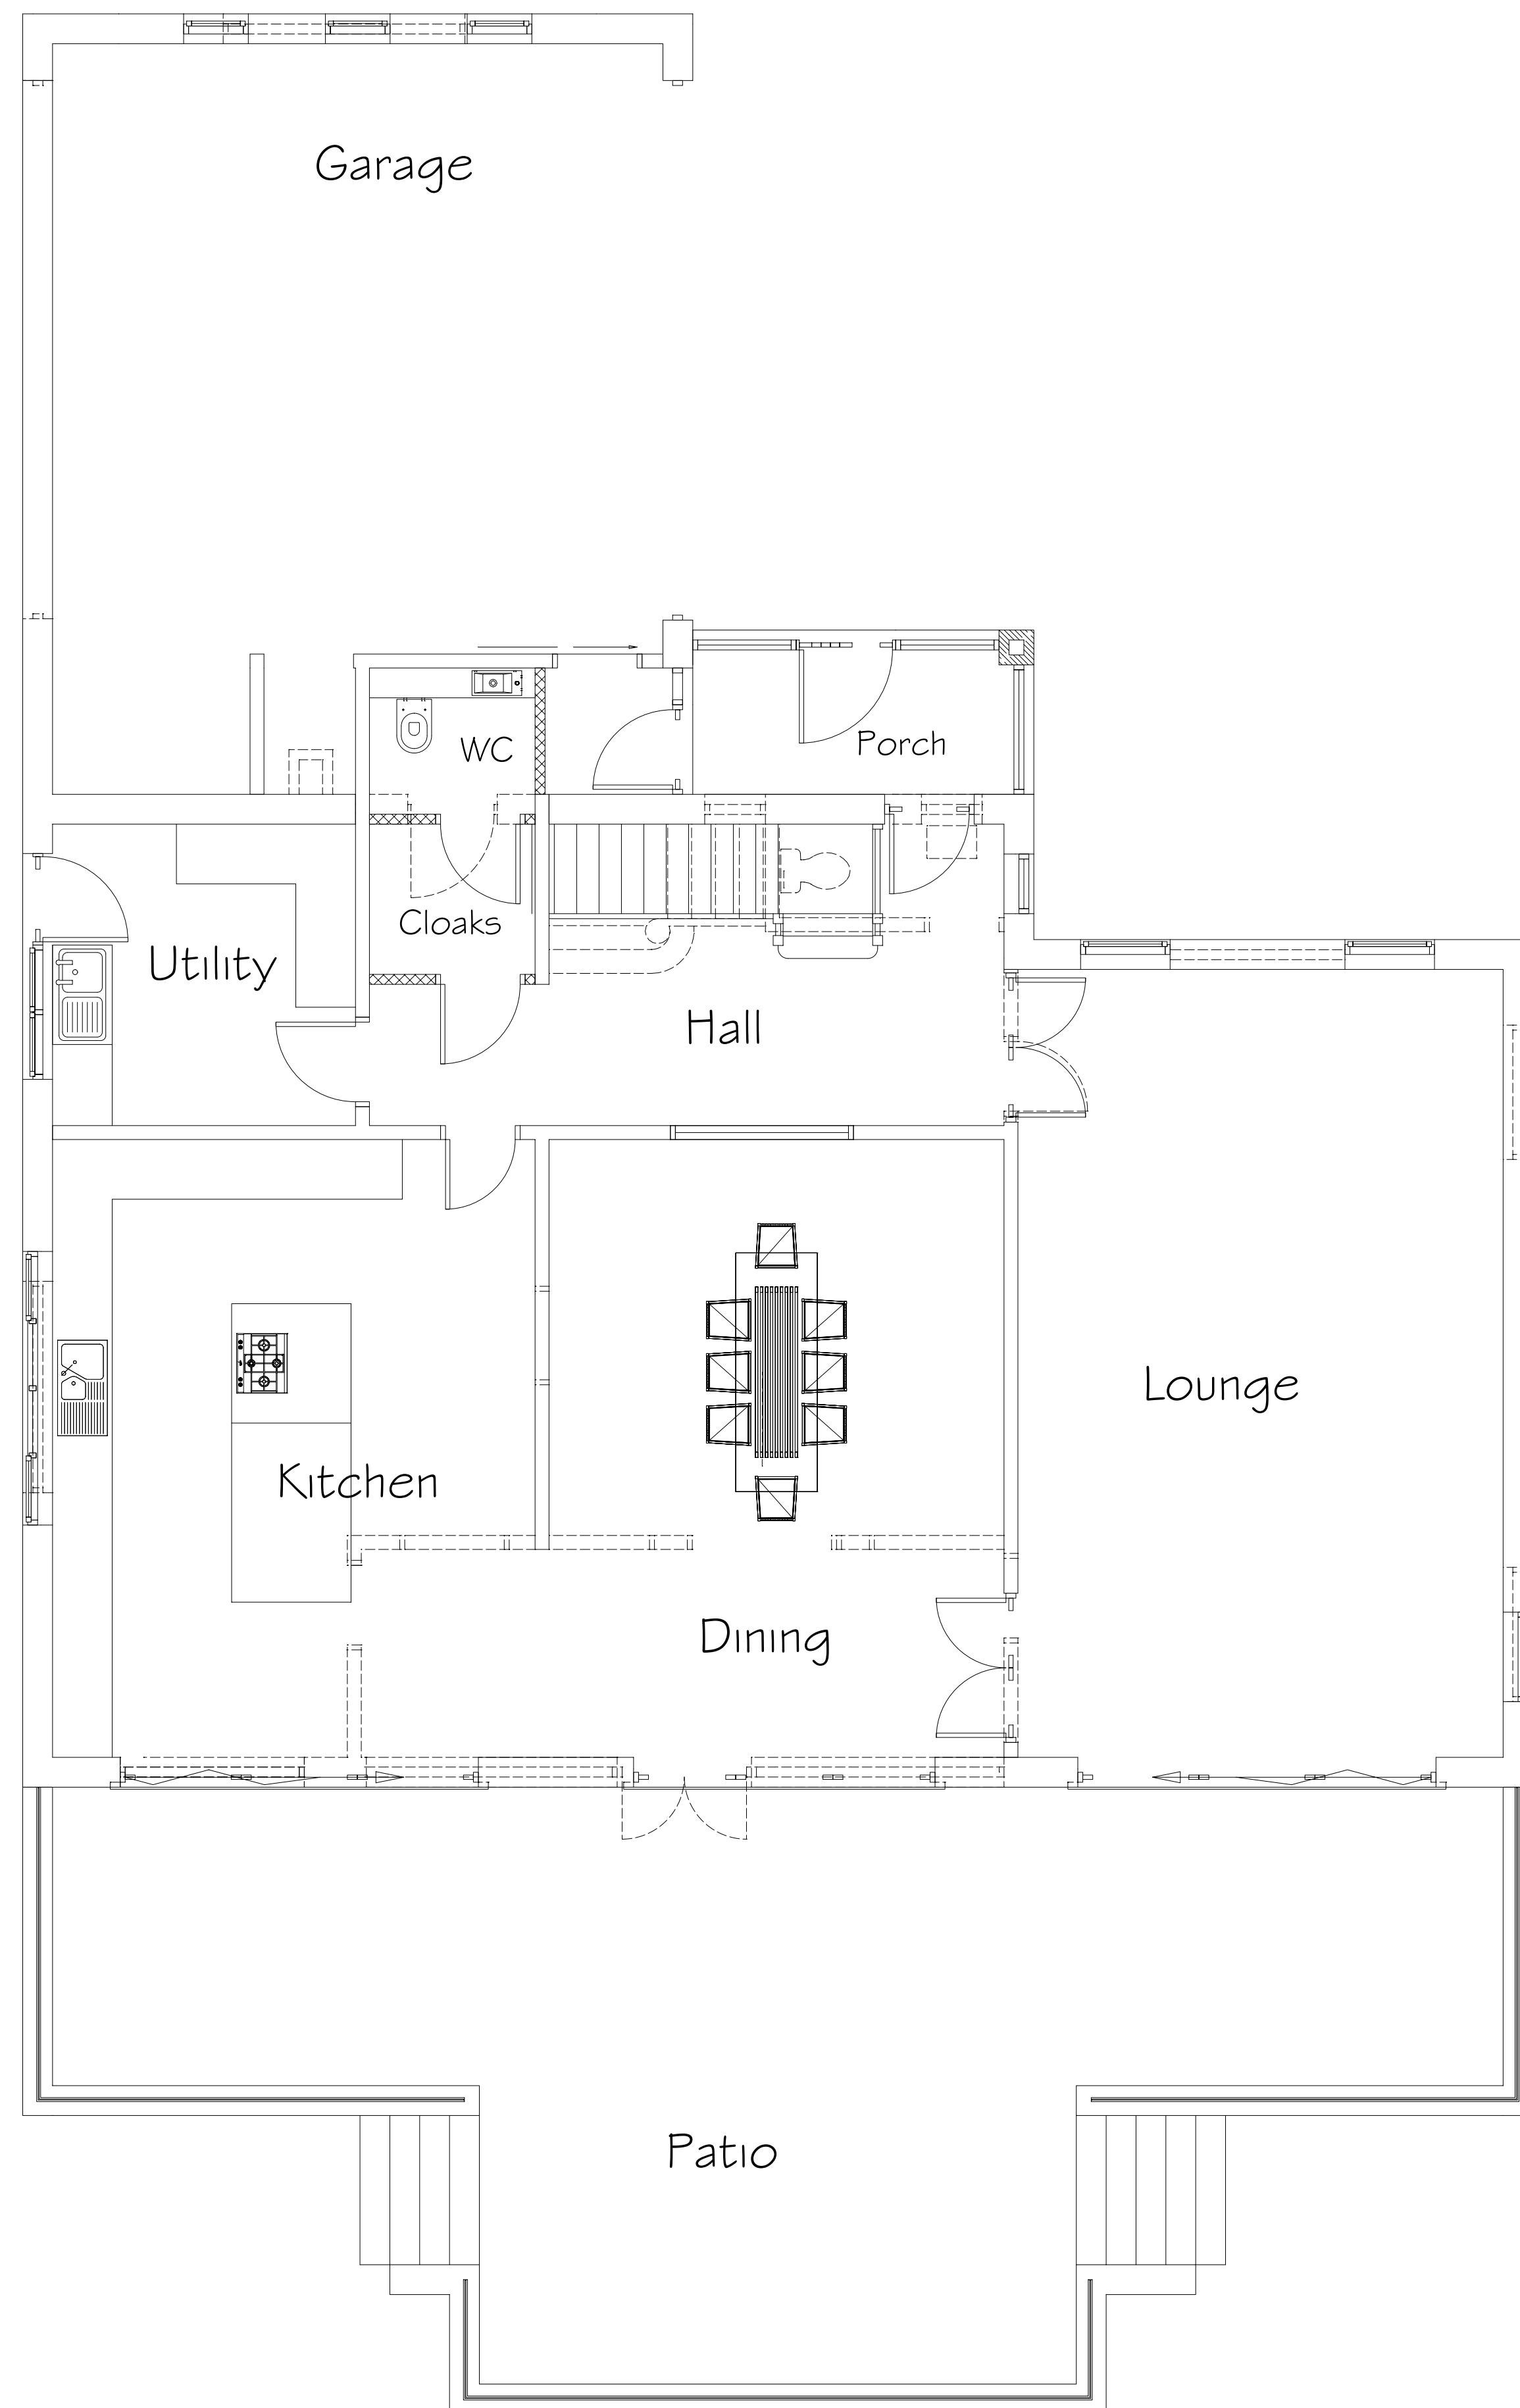

Proposed Ground Floor Plan



Proposed First Floor Plan

Rev A - 18-09-2019 - Ashlar Stone added to Porch + Ashlar Panel added to Front Gable

PROJECT Alterations & Extension over Garage at 'Sherwood' 124 Hartshead Lane Hartshead, Liversedge WF15 8AJ			
CLIENT Mr. D. Brown			
SUBJECT Proposed Plans			
SCALE 1:50 @ A1	DRAWN SB	DRAWING NO. 17-017-11	REV. A
DATE 12/07/2019			

SBP
ARCHITECT

46 Jenkin Road
Horbury
Wakefield
West Yorkshire
WF4 6DT
TEL: (01924) 277356
designs@sbp-architects.co.uk