




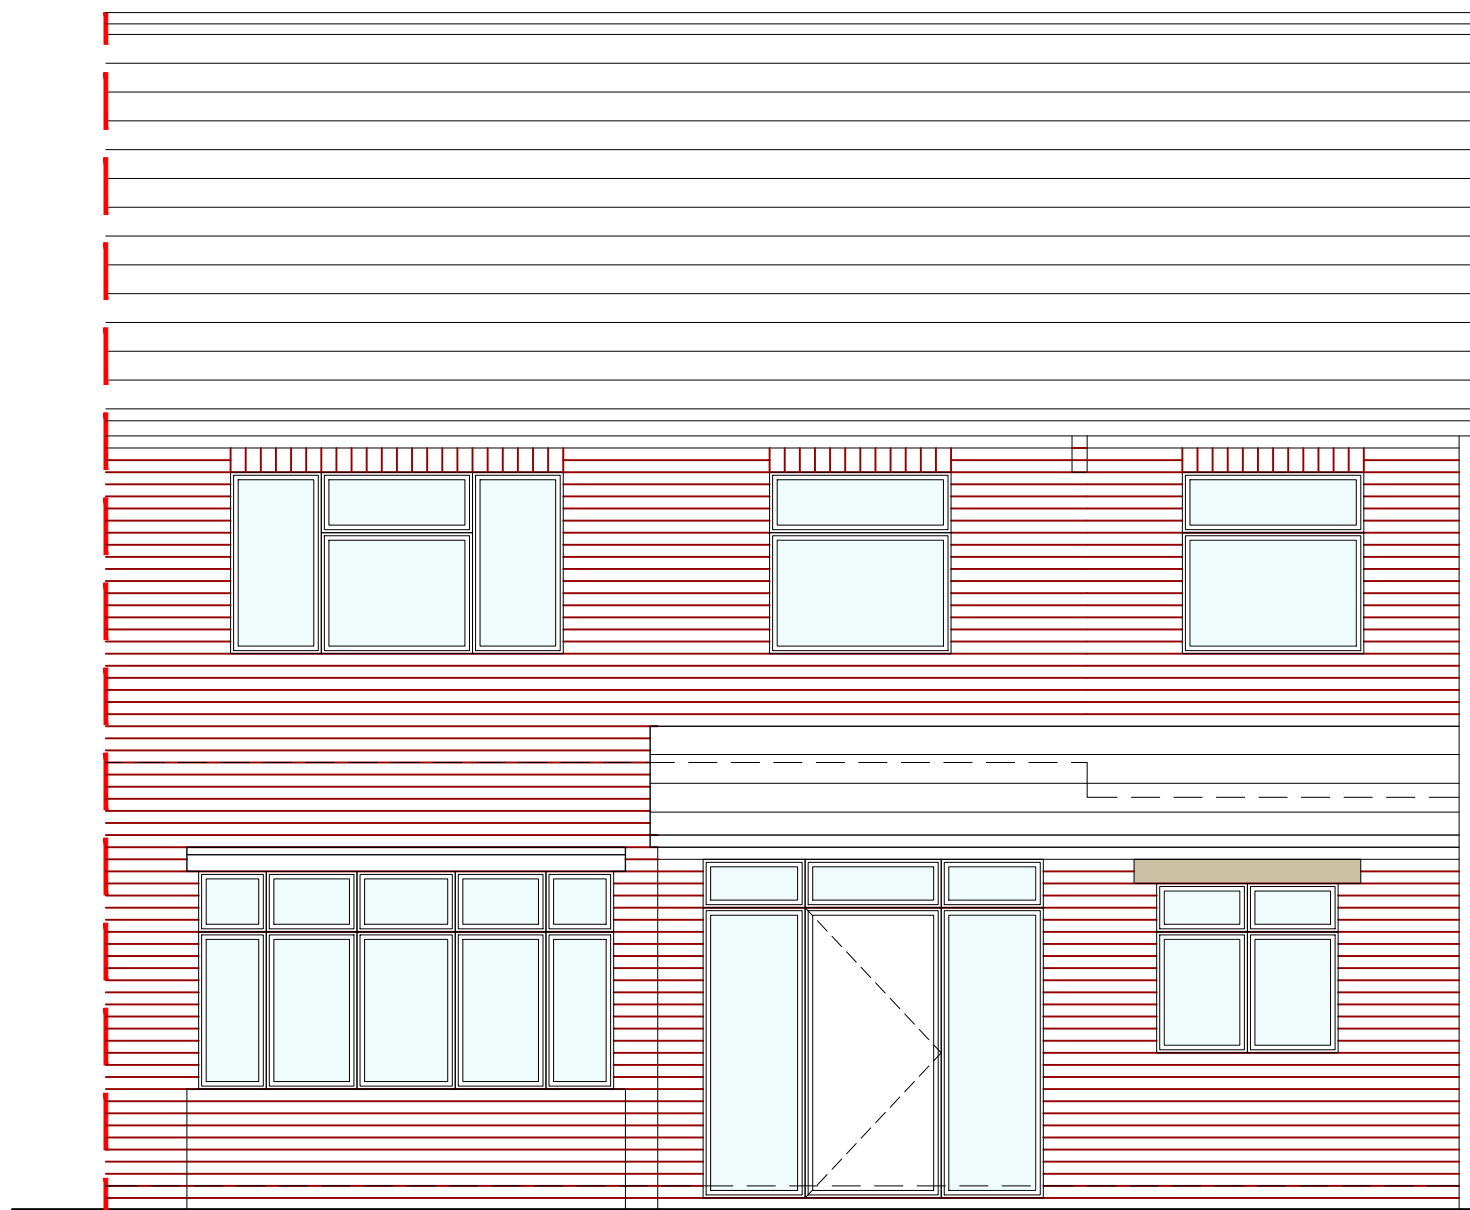


FRONT ELEVATION
1:50

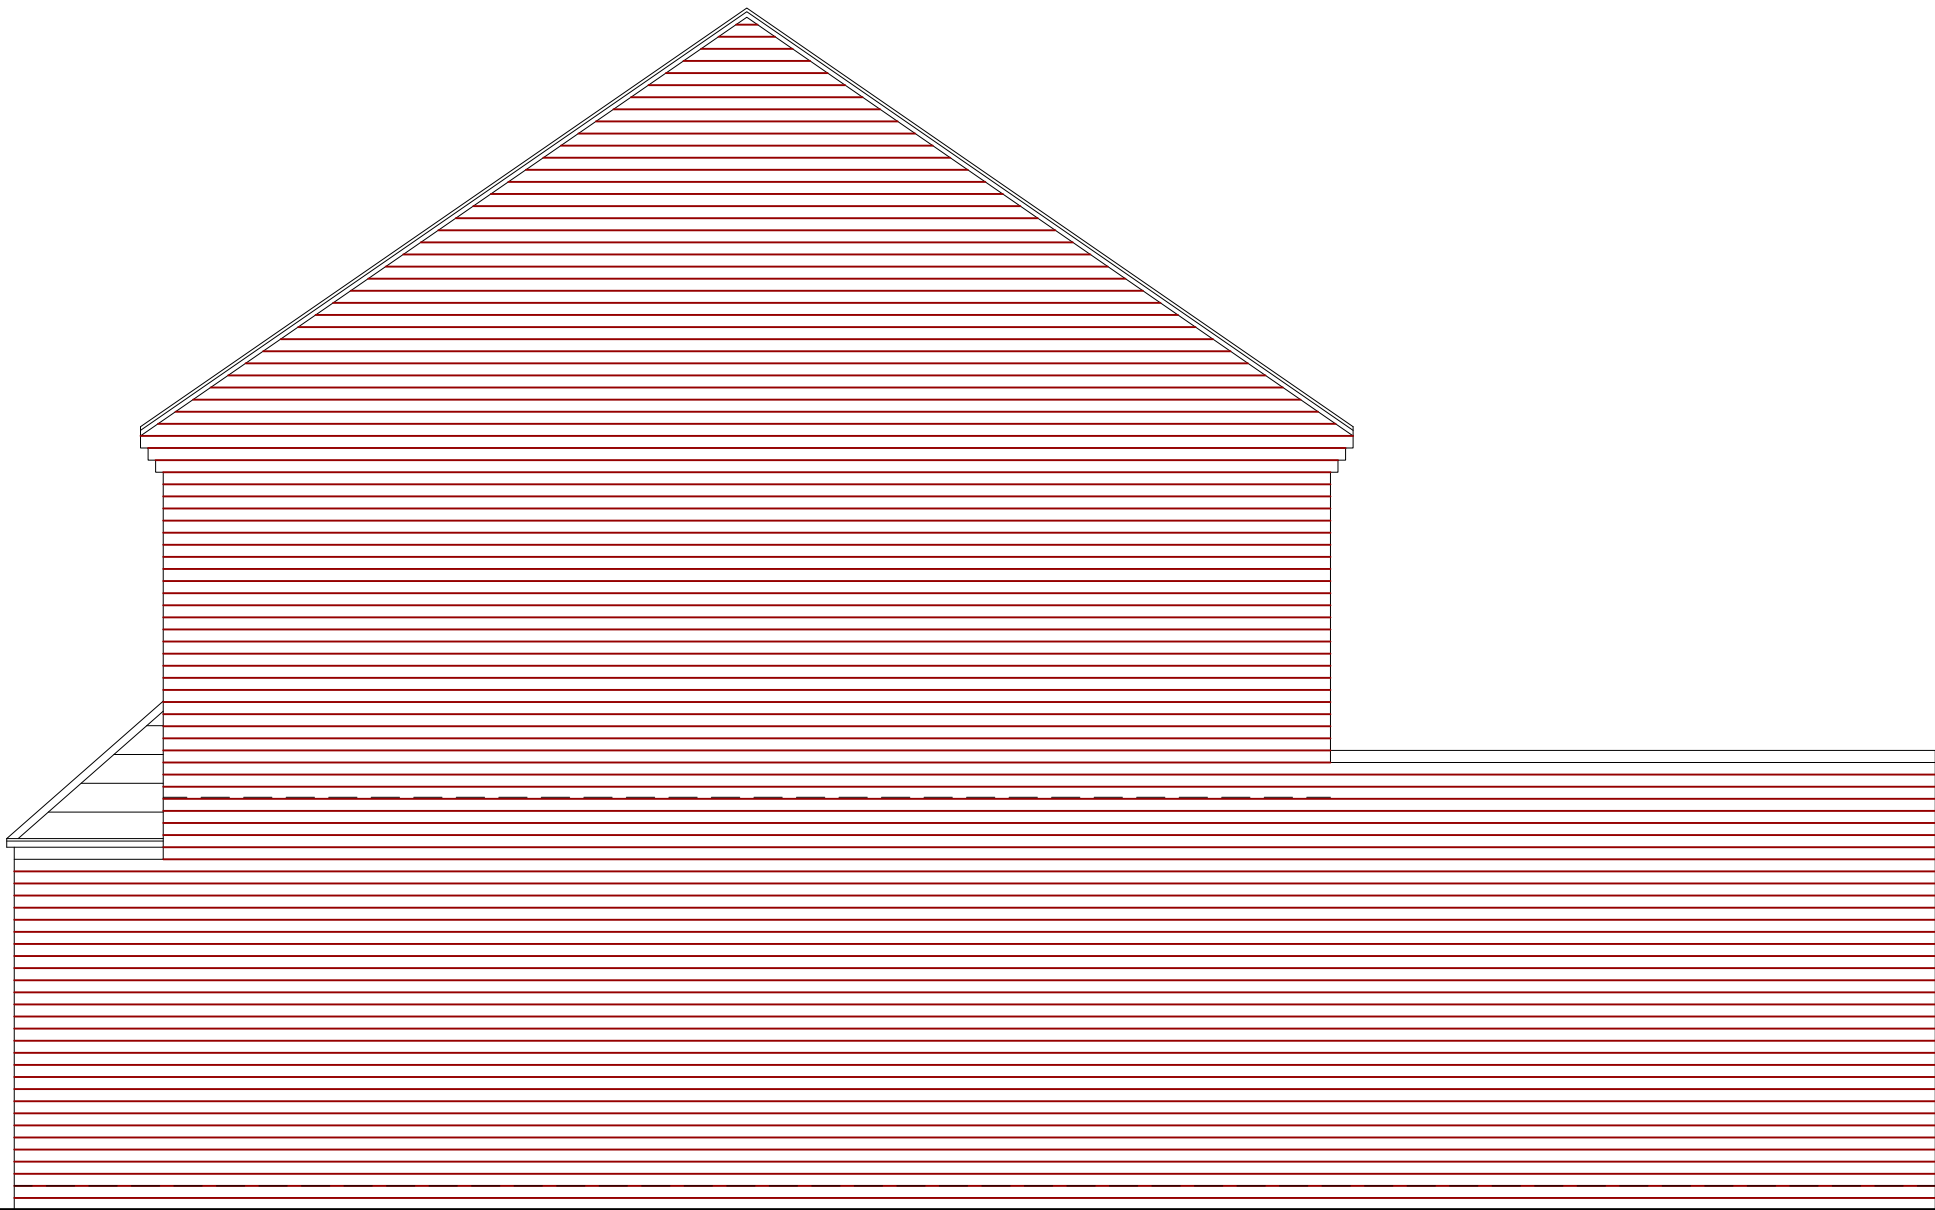


SIDE ELEVATION
1:50

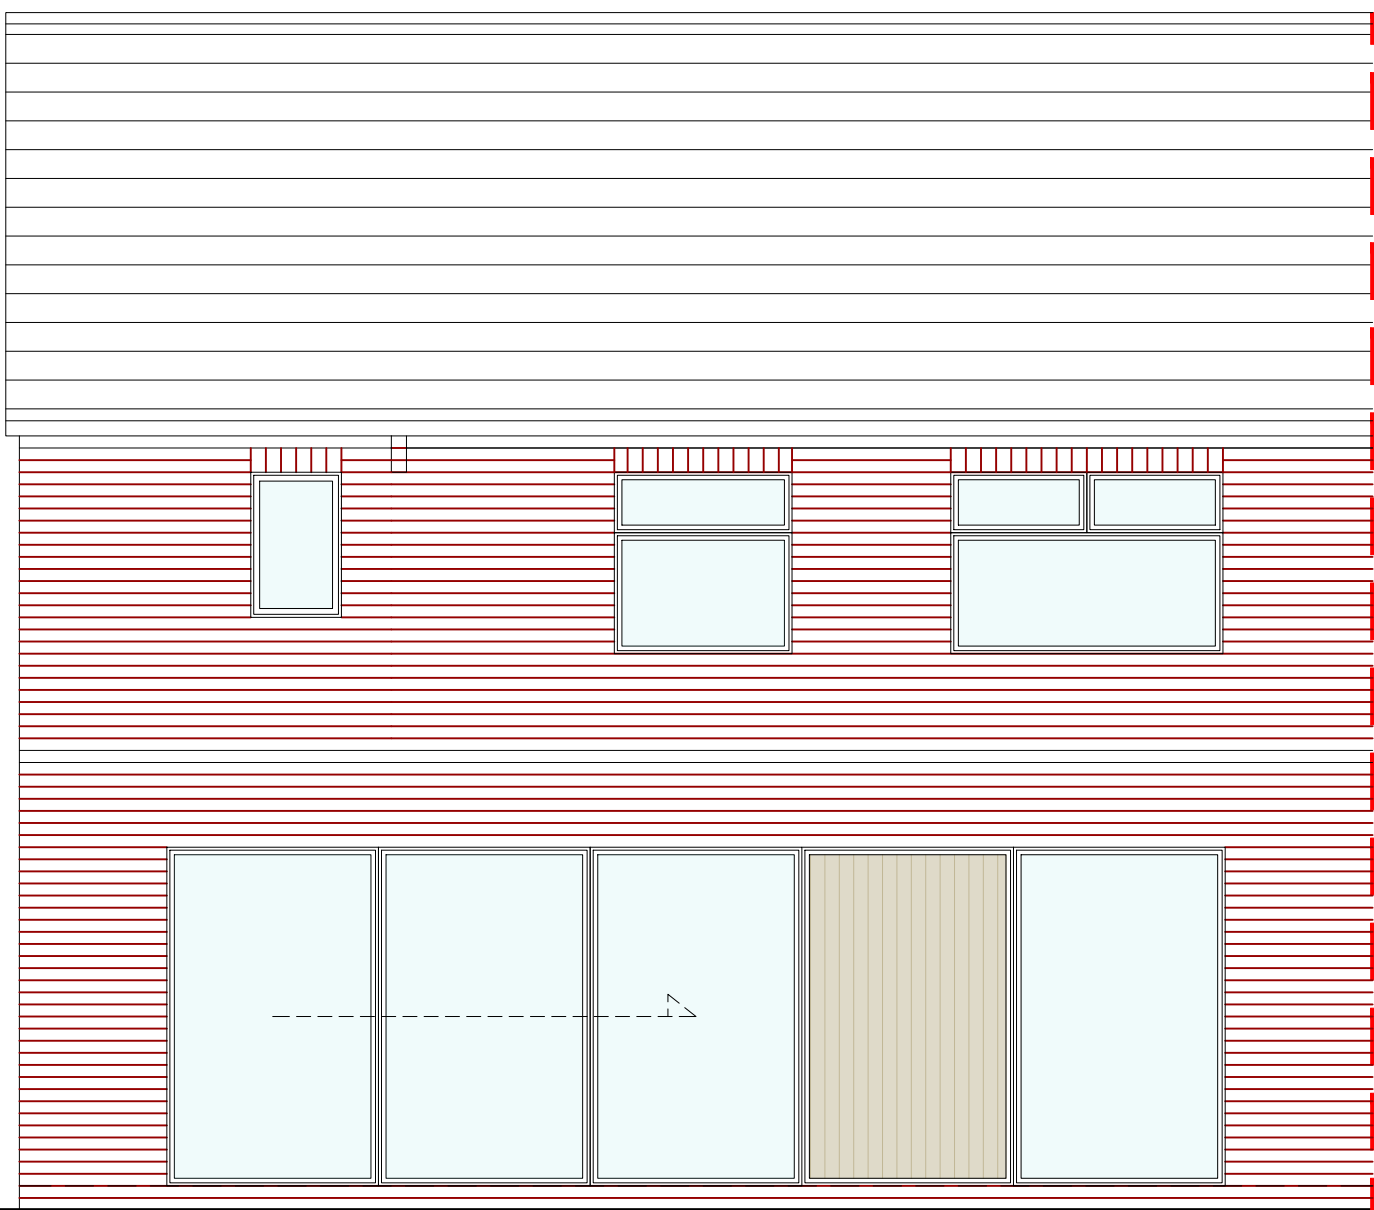

REAR ELEVATION
1:50

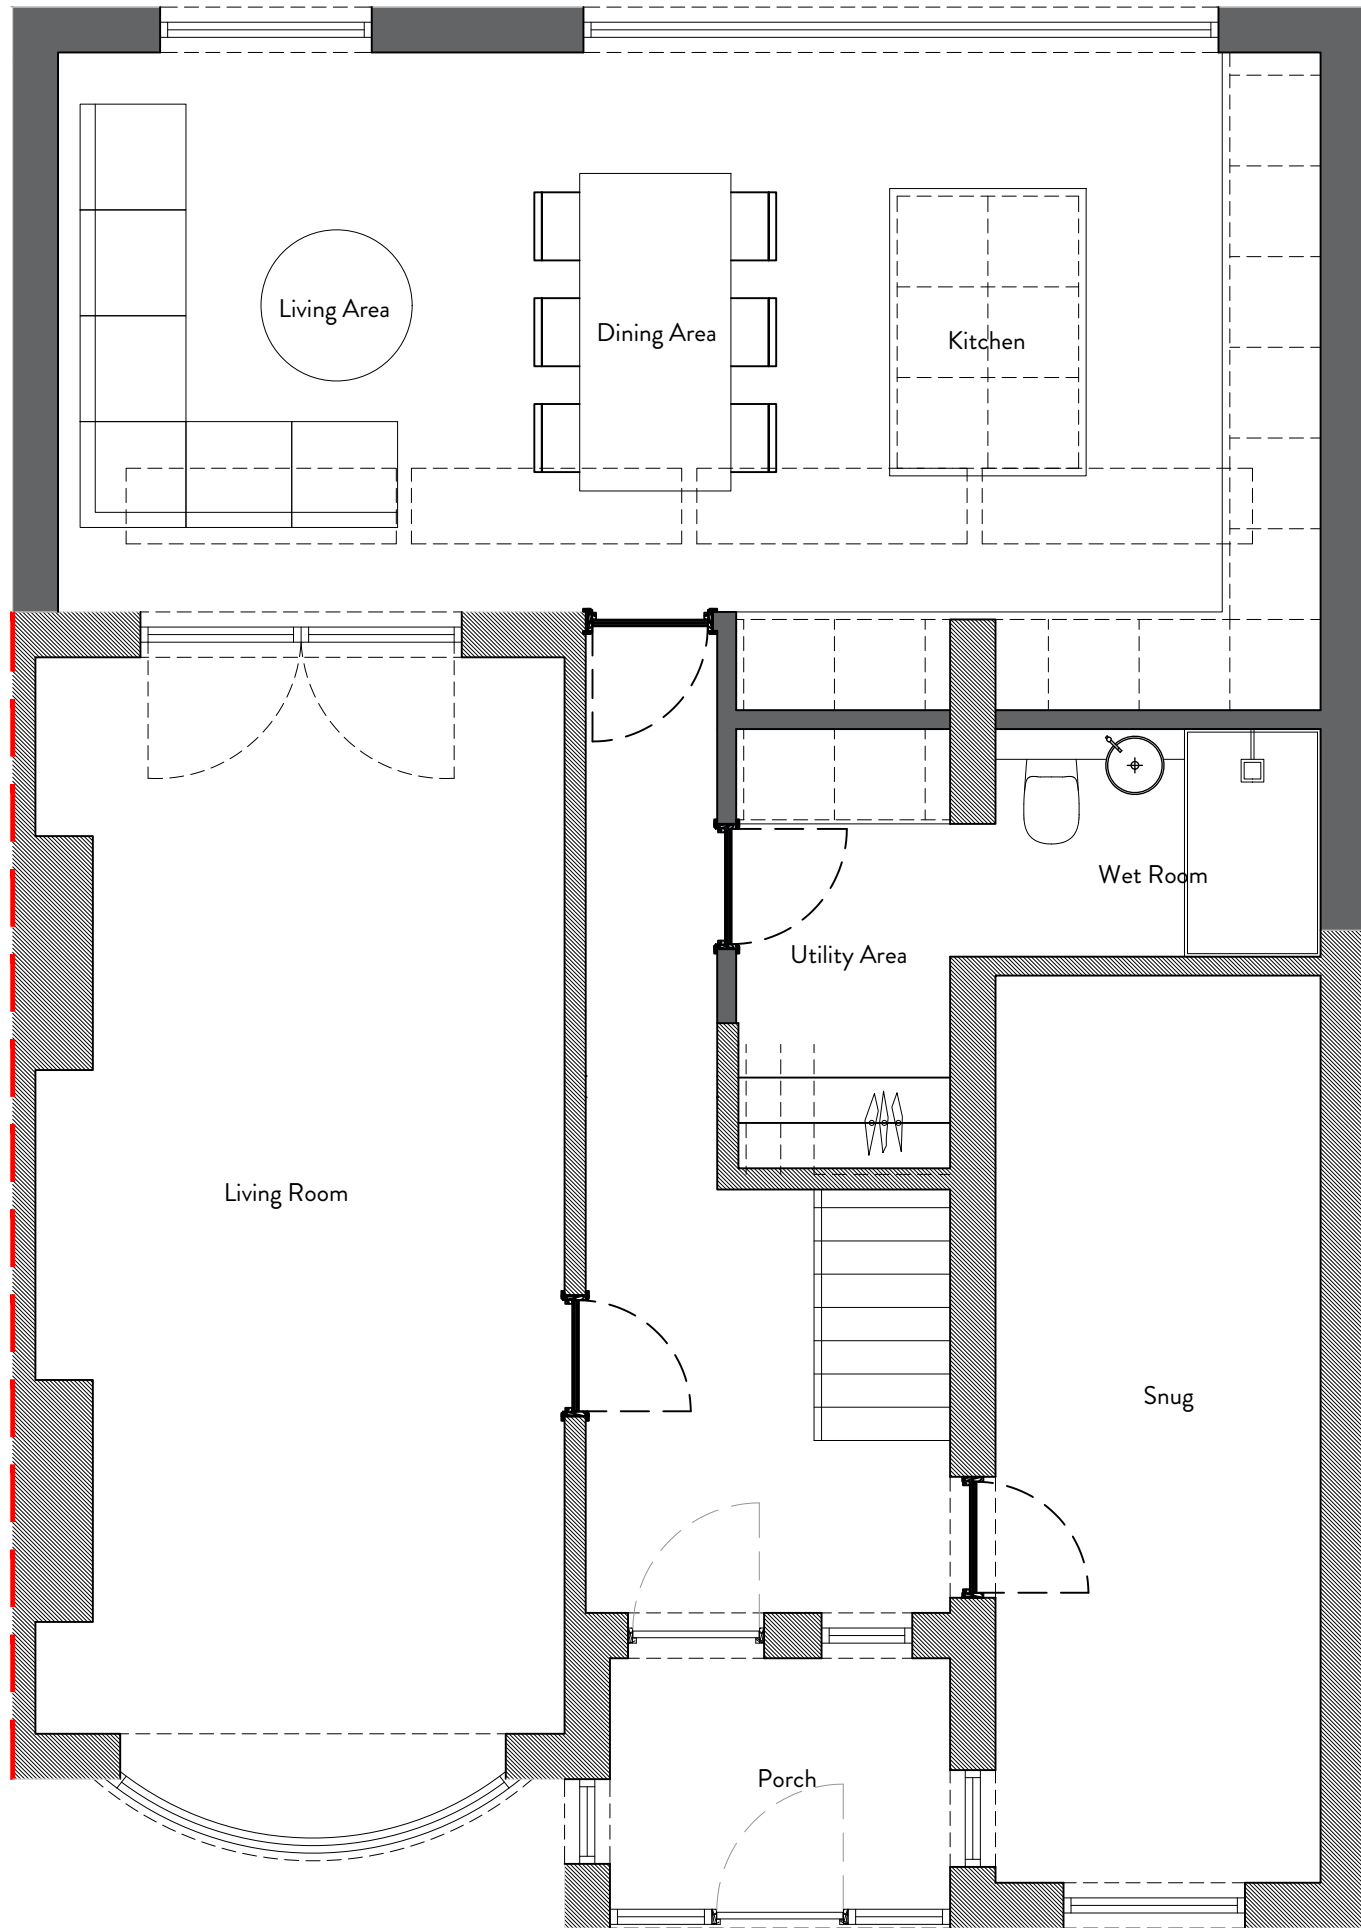

GROUND FLOOR PLAN
1:50

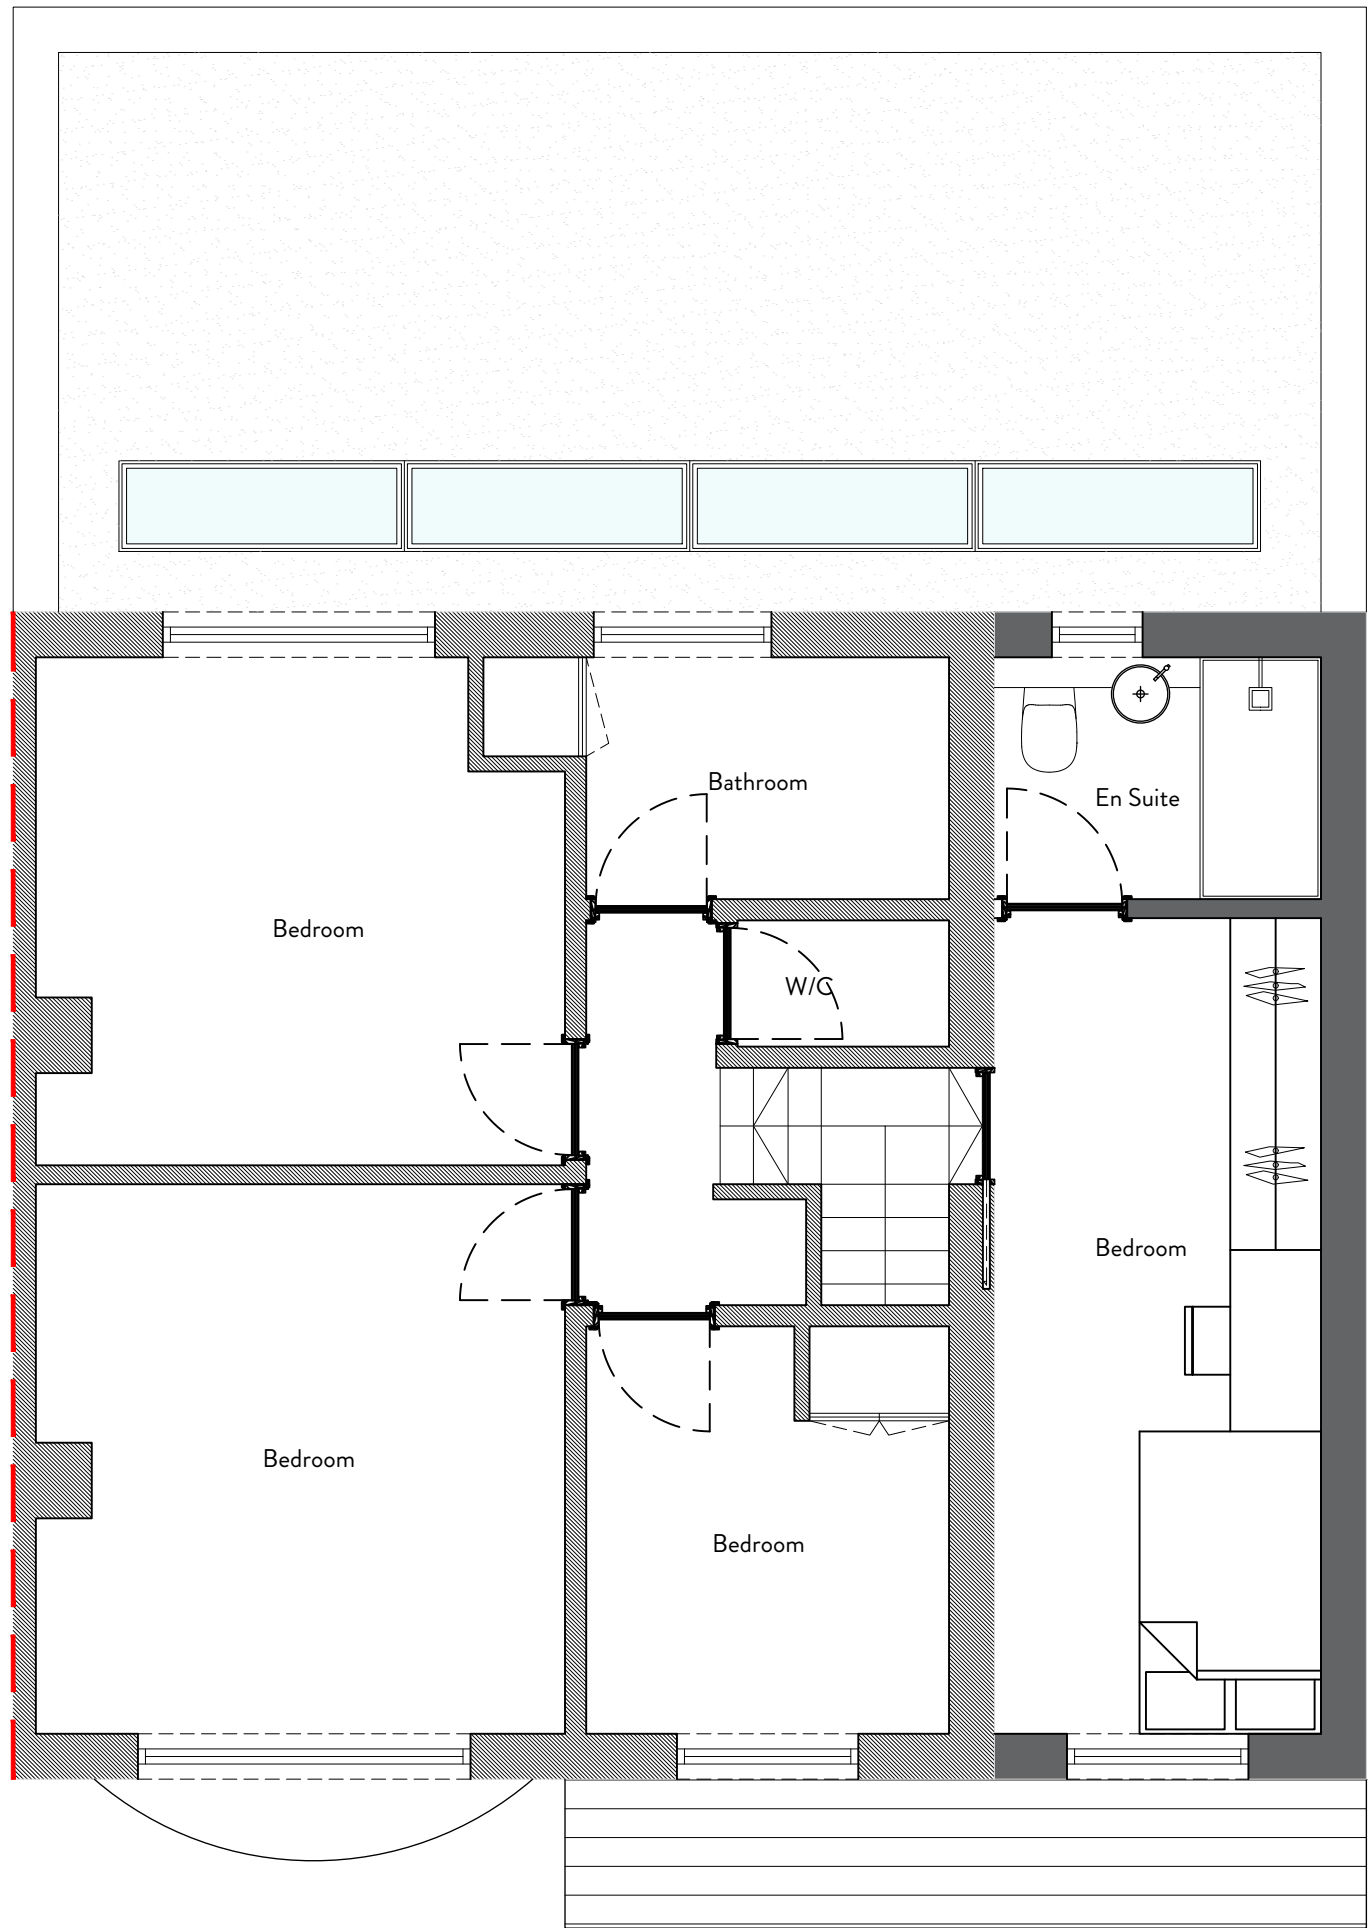

FIRST FLOOR PLAN
1:50

Best of houzz 2018 SERVICE

TOP 3 ARCHITECTS IN KIRKLEES

REVISION

DESCRIPTION

DATE

NOTES

PLANNING DRAWING

ORANGE DESIGN STUDIO. ARCHITECTURAL PRACTICE

hello@dorangedesignstudio.co.uk
59A, Huddersfield Road, Mirfield, WF14 8AA
orangedesignstudio.co.uk
01924 650930

STATUS

PROJECT TITLE

DRAWING TITLE

SCALE

PAPER SIZE

DWG NUMBER

DATE

CLIENT

EG

JH

ODS 20190024

A1

(20)001

27/06/19

Mr & Mrs STAFFORD