


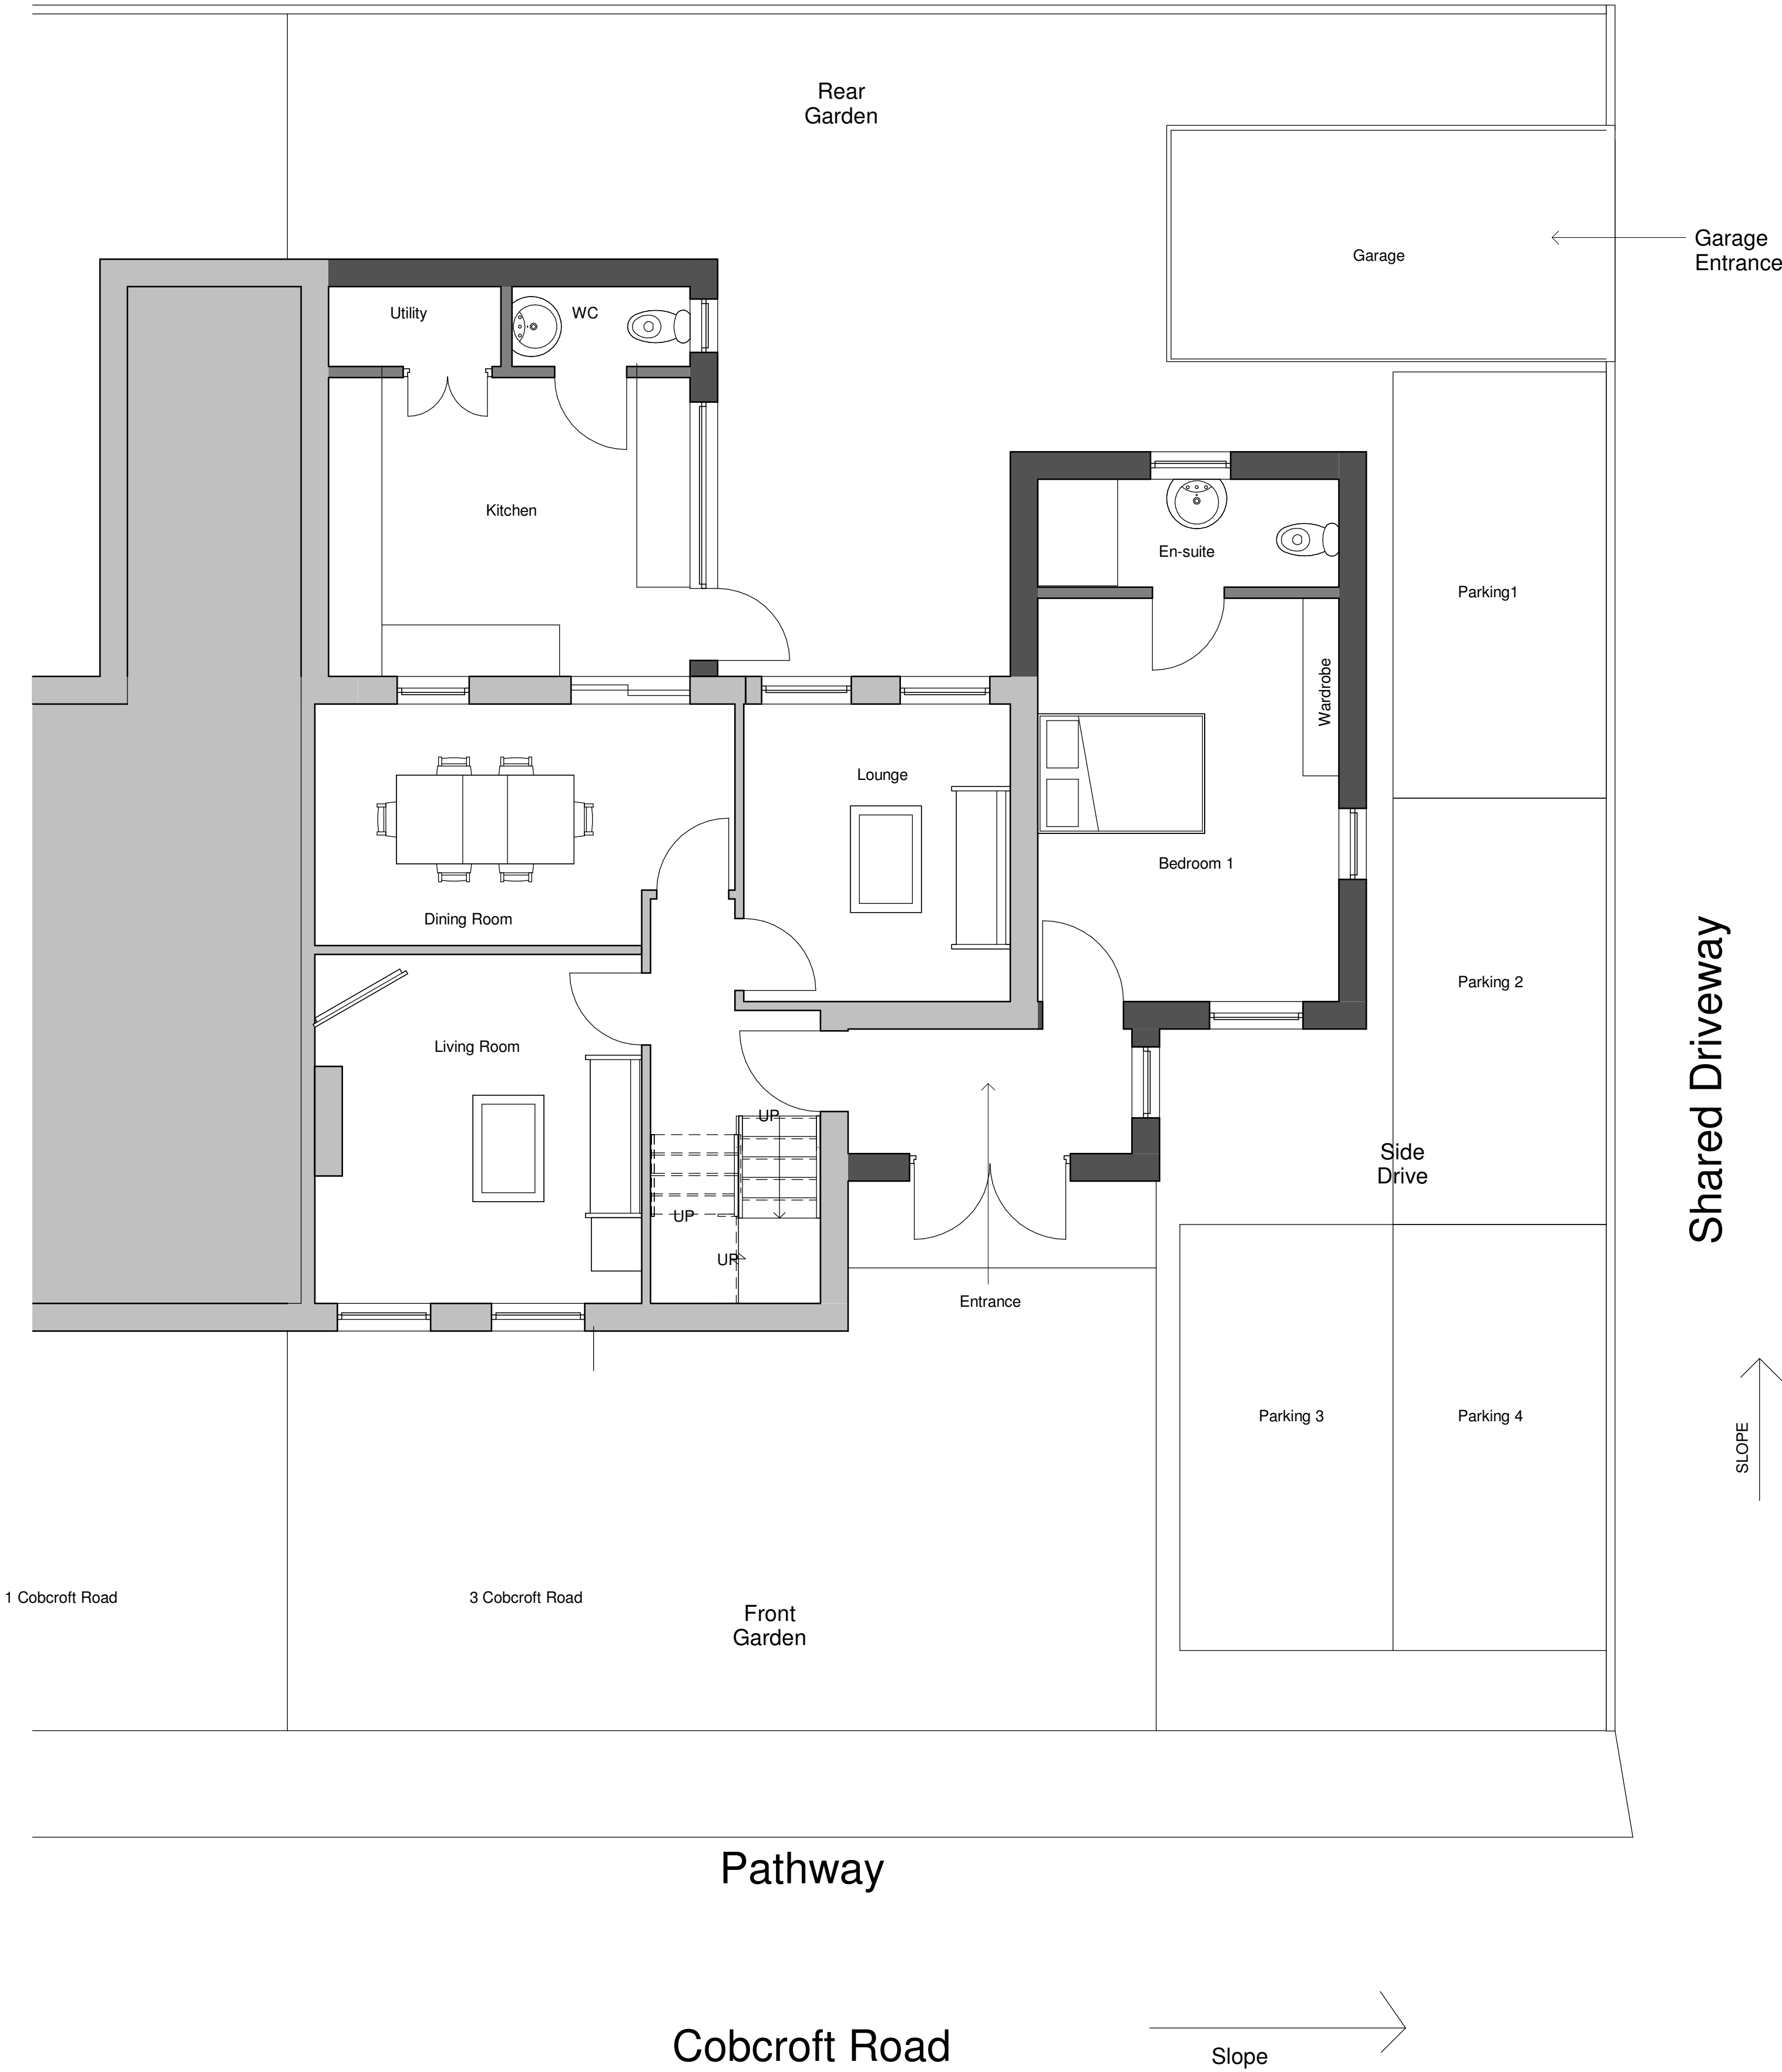

1 Proposed Level 0 Floor Plan
1 : 50



2 Proposed Level 1 Floor Plan
1 : 50

Shared Driveway

SLOPE

Location Plan

North Point

The contractor must verify all dimensions on site before commencing any work or fabrication drawings. If this drawing exceeds the quantities taken in any way Hudds Design are to be informed before the work is initiated. Only figured dimensions are to be taken from this drawing. Do not scale off this drawing. Drawings are based on Ordnance Survey and / or existing record drawings - design and drawing content is subject to detailed Site Survey, Structural Survey, Site Investigations, Planning and Statutory Requirements and Approvals. Authorised reproduction from Ordnance Survey Map with permission of the Controller of Her Majesty's Stationery Office. Crown Copyright reserved. Hudds Design Copyright.

Drawing Notes:

Rev:	Description	Revised By:	Issue Date:

Project:
3 Cobcroft Road

Drawing
Proposed Drawings

Scale:	1 : 50@A1	Original Issue Date:	
Original Drawn	MI	Original Checked	JA

Drawing
AD-A-405 - 101

Revision:

Reason For Issue:
PLANNING

HUDDS DESIGN

T: 01484 941051
eng@huddsdesign.co.uk
www.huddsdesign.com