

NOTES:
 This drawing is copyright and the intellectual property of Beckwith Design Associates. It is the Contractor's responsibility to ensure compliance with the Building Regulations and all other applicable legislation. This drawing is to be used in conjunction with all Structural Engineering Drawings.
 BECKWITH DESIGN ASSOCIATES

KEY:-
 Site Boundary

Proposed Site Plan 1:200


70 Parking spaces
 4 Disabled
 6 EVC charge points
 12 Visitor
 Total 92 spaces

Land to be acquired
 13000 sq m
 3.21 Acres

Total 65 Apartments

66 cycle secure cycle spaces

Bike and pedestrian access route?

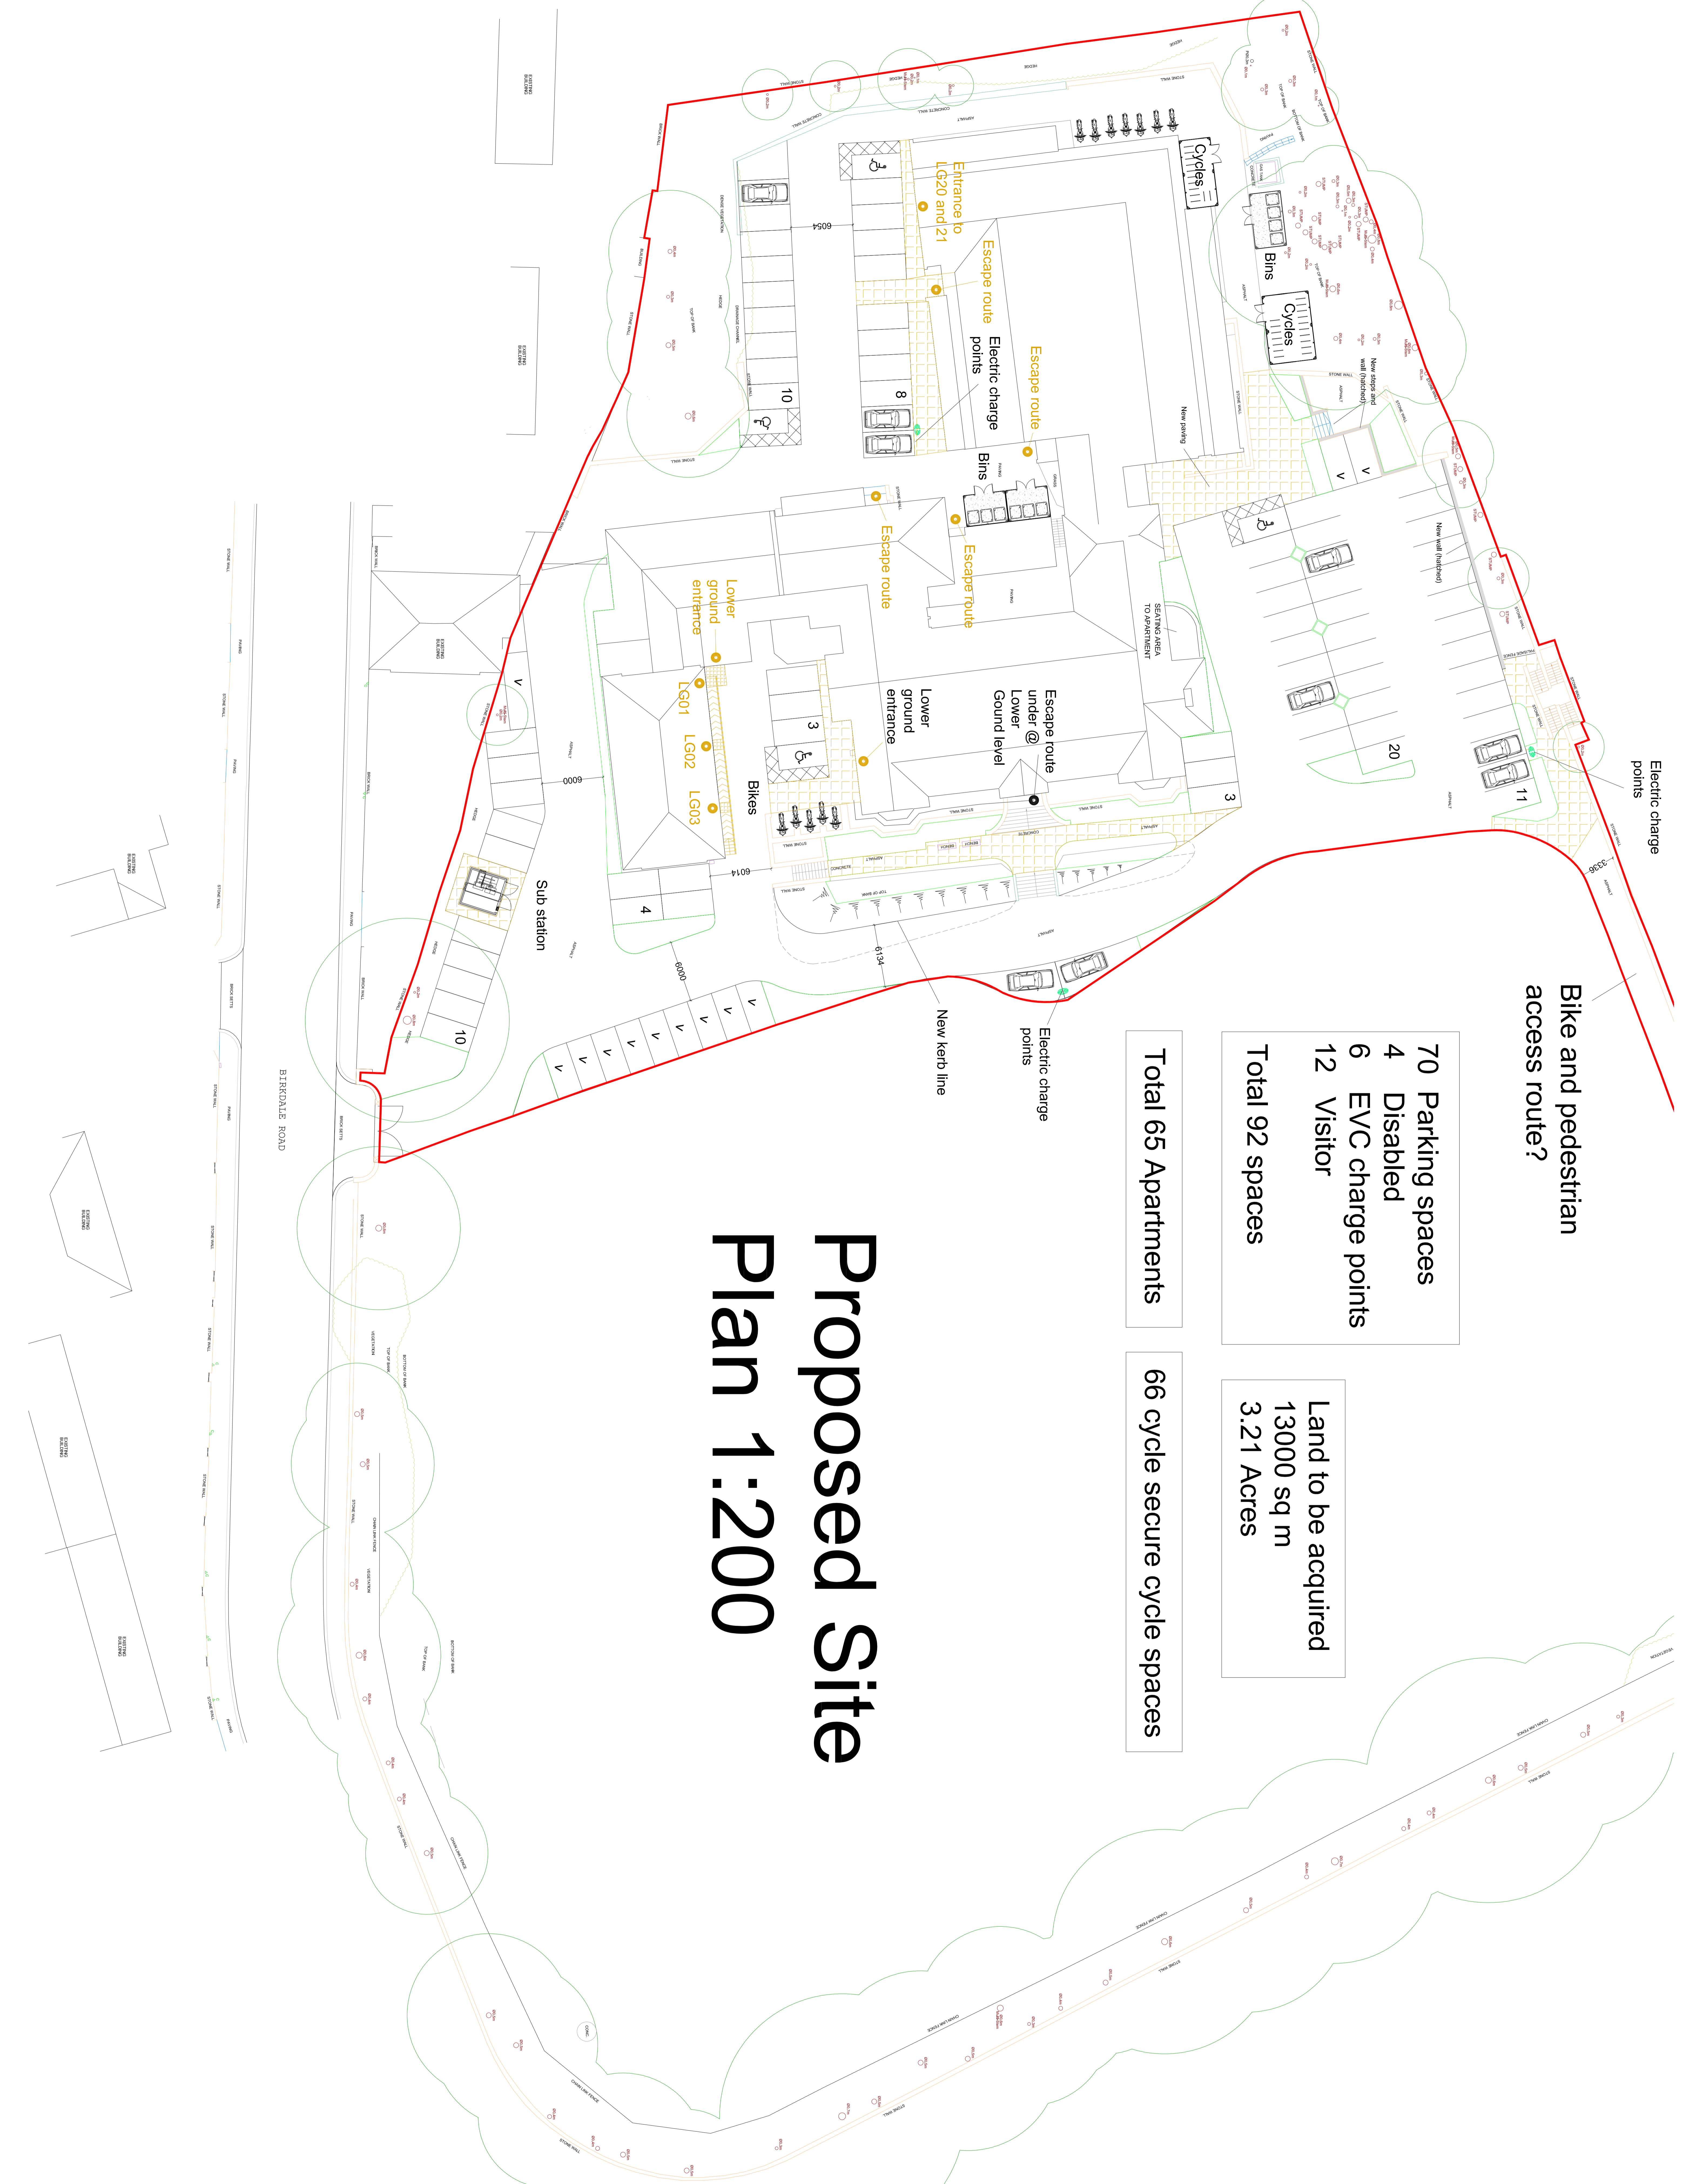

CLIENT:
 Dewsbury Developments Ltd

LOCATION:
 Wheelwright Center, Birkdale Road,
 Dewsbury WF13 4HG

PROJECT:
 Residential Development

DRAWING TITLE:
 Site Plan

SCALE: 1:200 (A0)
DATE: 2019
DATE: 2019
DATE: 2019

DRAWN: RP
CHECKED: RP
DATE: 2019

DRAWING NO.:
 321/MMR-P-01

BECKWITH DESIGN ASSOCIATES LTD
 CHARTERED ARCHITECTURAL DESIGN CONSULTANTS

THE STUDIO
 51 HILTON ROAD
 BOSTON SPA
 LEICESTERSHIRE
 LE12 5JG

TEL: 01534 734821
EMAIL: info@beckwithdesign.co.uk
WEBSITE: www.beckwithdesign.co.uk

