

PARKWOOD
ROAD

All dimensions are to be checked on site, any discrepancies are to be reported to the Architect before work commences. Do not scale from this drawing.

This drawing is to be read in conjunction with all relevant consultants and specialists drawings / documents, any discrepancies are to be reported to the Architect before the affected work commences.

All structural components shown are indicative only. Details / calculations of structural members are to be provided by the Structural Engineer.

This drawing is copyright.

This drawing and the copyright, design rights and all other intellectual property. No licence or assignment of any such rights is granted hereunder. This drawing is not to be copied or divulged to a third party without written permission.


REVISION	DATE		COMMENT
	PART OF THE C49 DESIGN GROUP		
	· ARCHITECTURE		
	· STRUCTURAL ENGINEERING		
	· 3D VISUALS		
	· SURVEYING		




FRONT ELEVATION
SCALE 1:50




REAR ELEVATION
SCALE 1:50

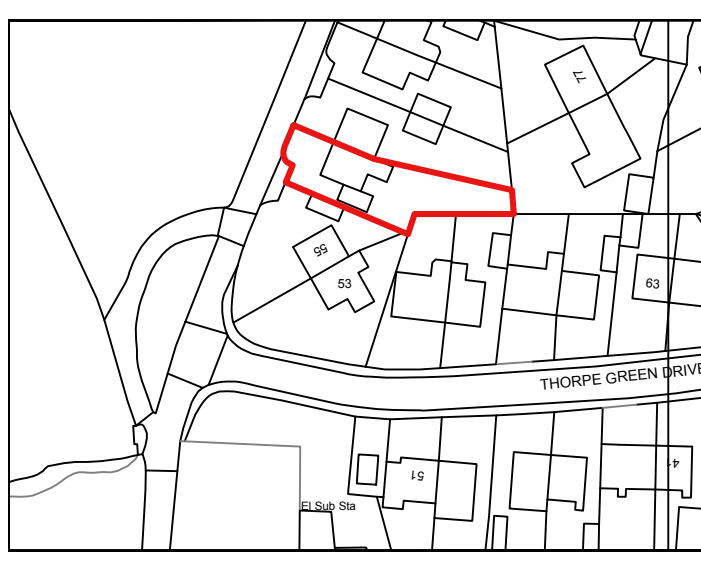


LOCATION PLAN
SCALE 1:1250

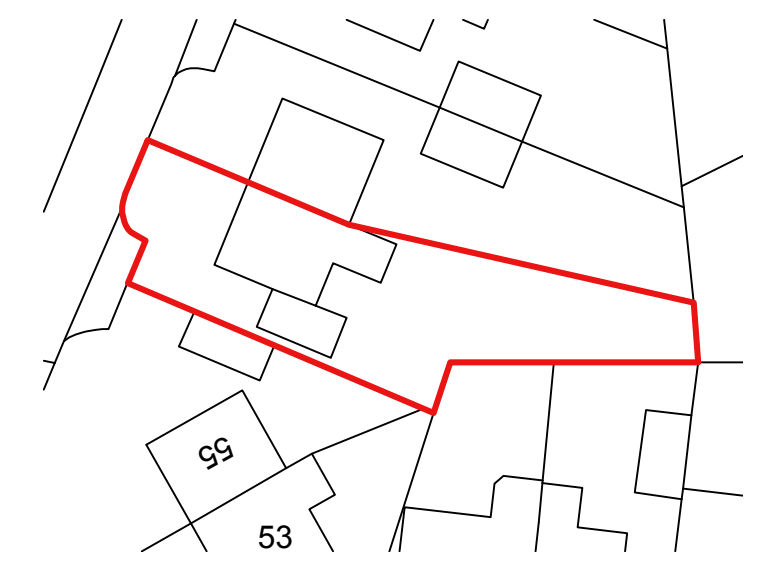


BLOCK PLAN
SCALE 1:500

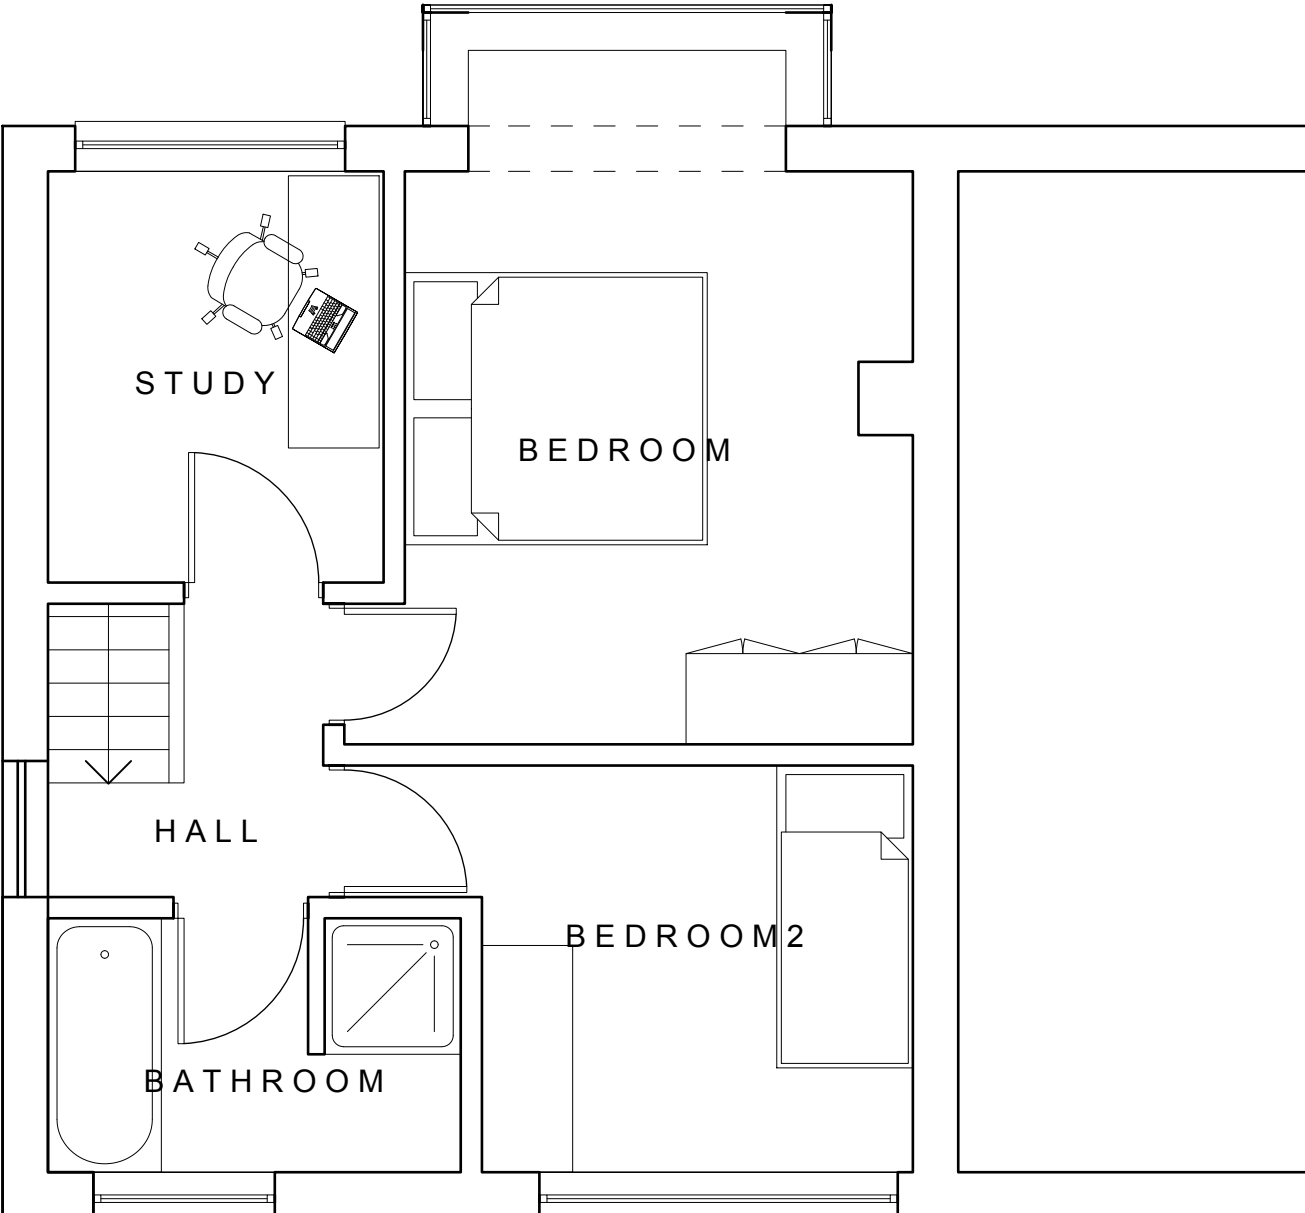

FIRST FLOOR PLAN
SCALE 1:50

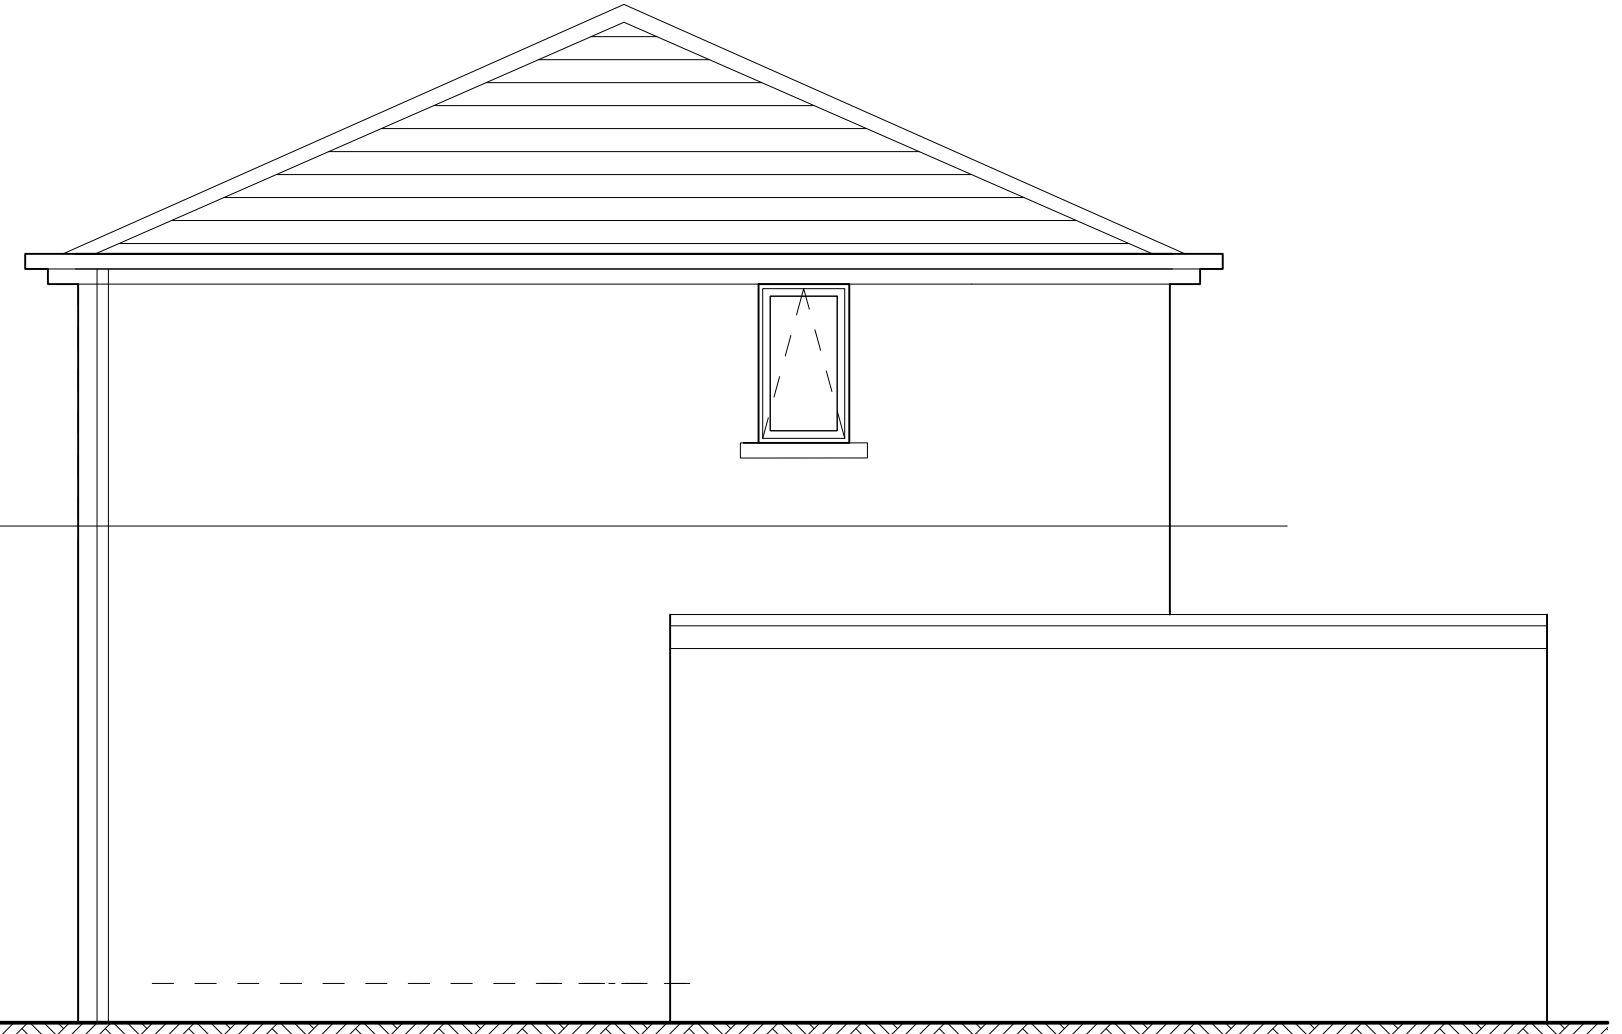

SIDE ELEVATION
SCALE 1:50

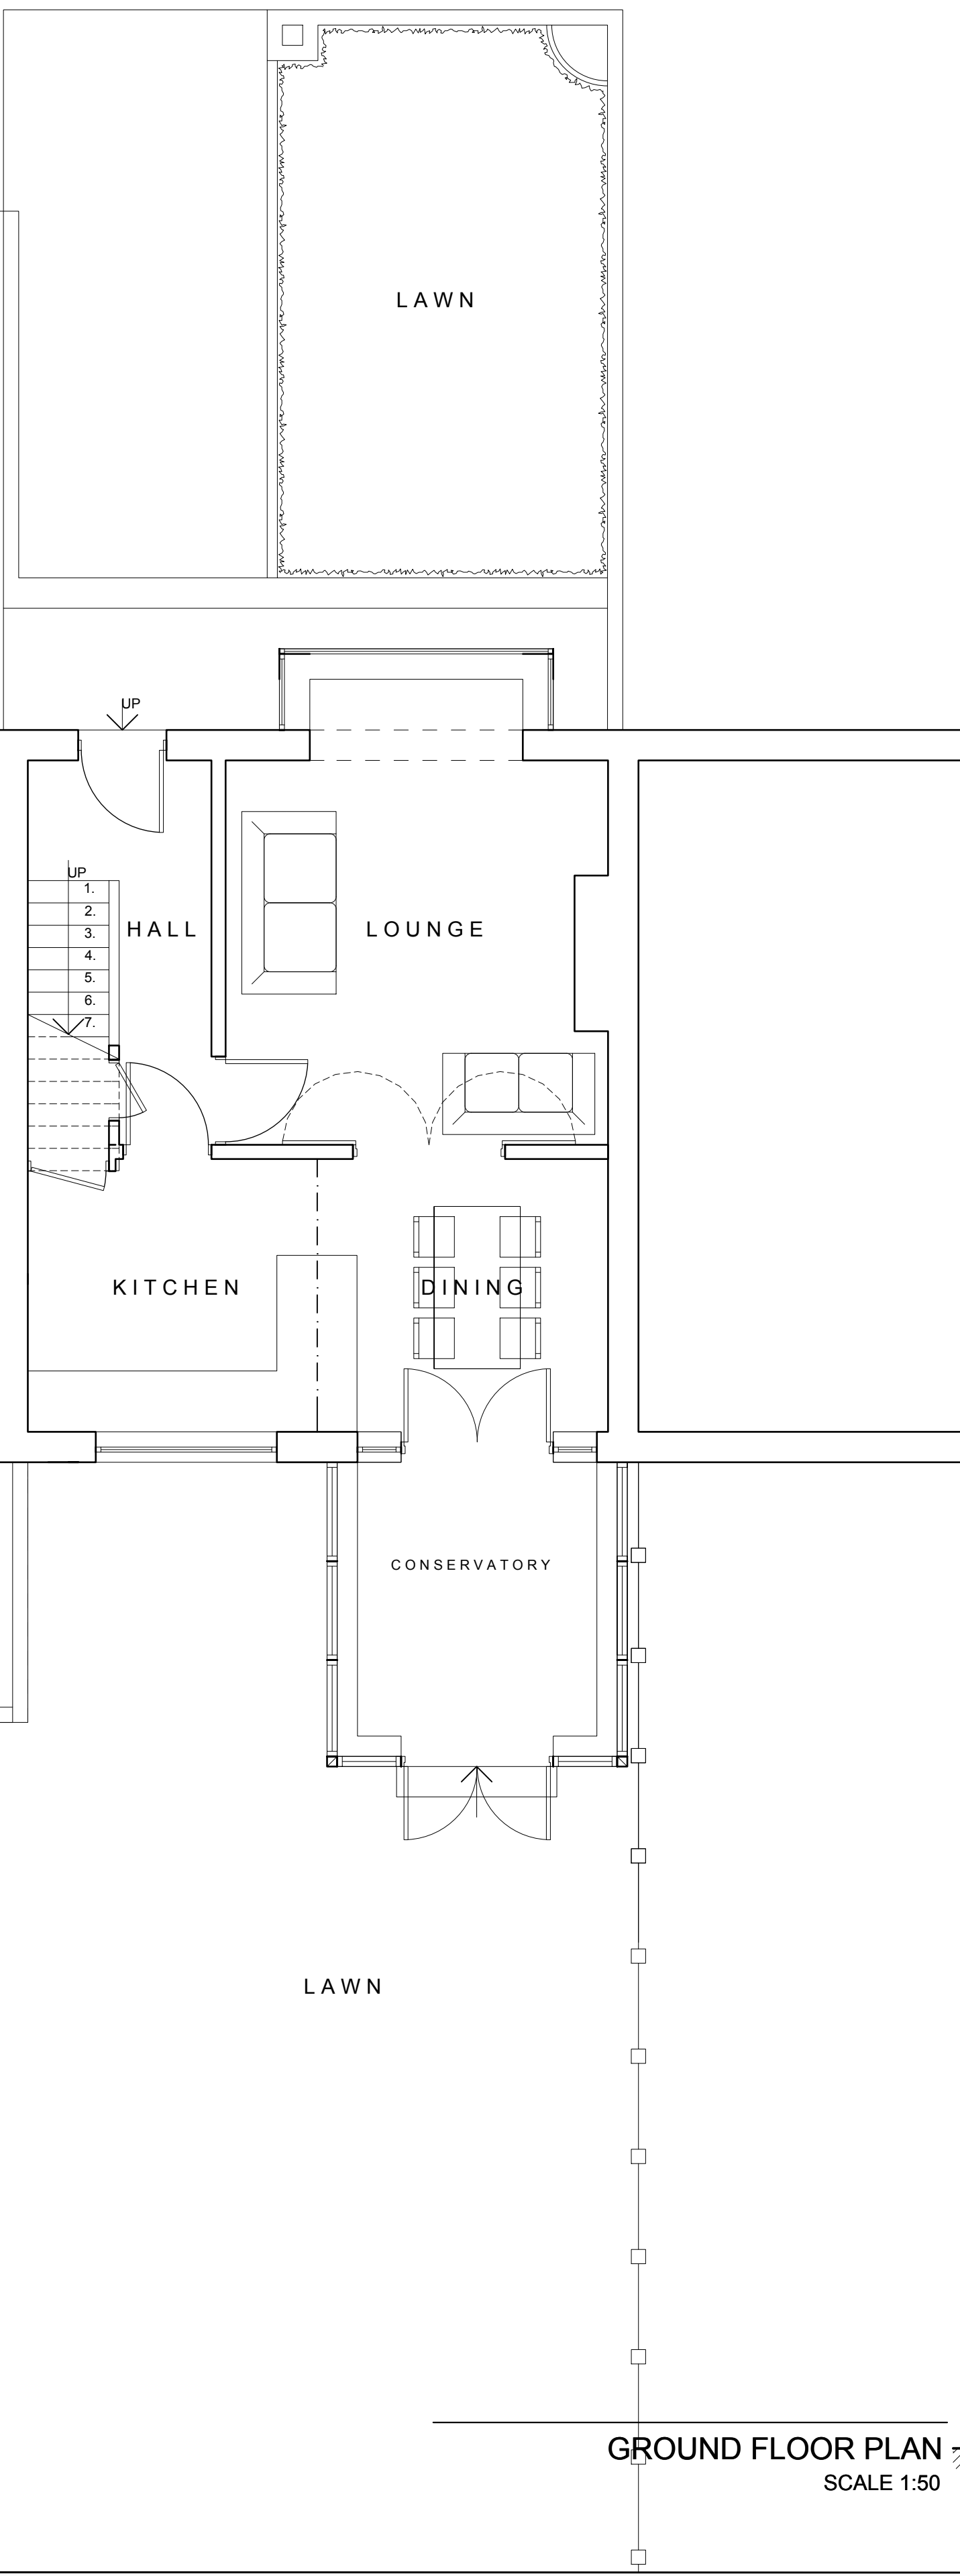

GROUND FLOOR PLAN
SCALE 1:50

49 ARCHITECTURE
PART OF THE C49 DESIGN GROUP
Spring Mill, Main Street, Wilsden, BD15 0DX

www.C49-Architecture.co.uk
Info@C49Architecture.co.uk
Tel: 01535 448814

CLIENT DETAILS		DRAWING No		REVISION	
PARKWOOD GOLCAR HUDDERSFIELD		2018033(SK)01			
DRAWING INFO		SCALE	DATE	DRAWN BY	
EXISTING PLANS AND ELEVATIONS		1:50	07/09/18	JH	