



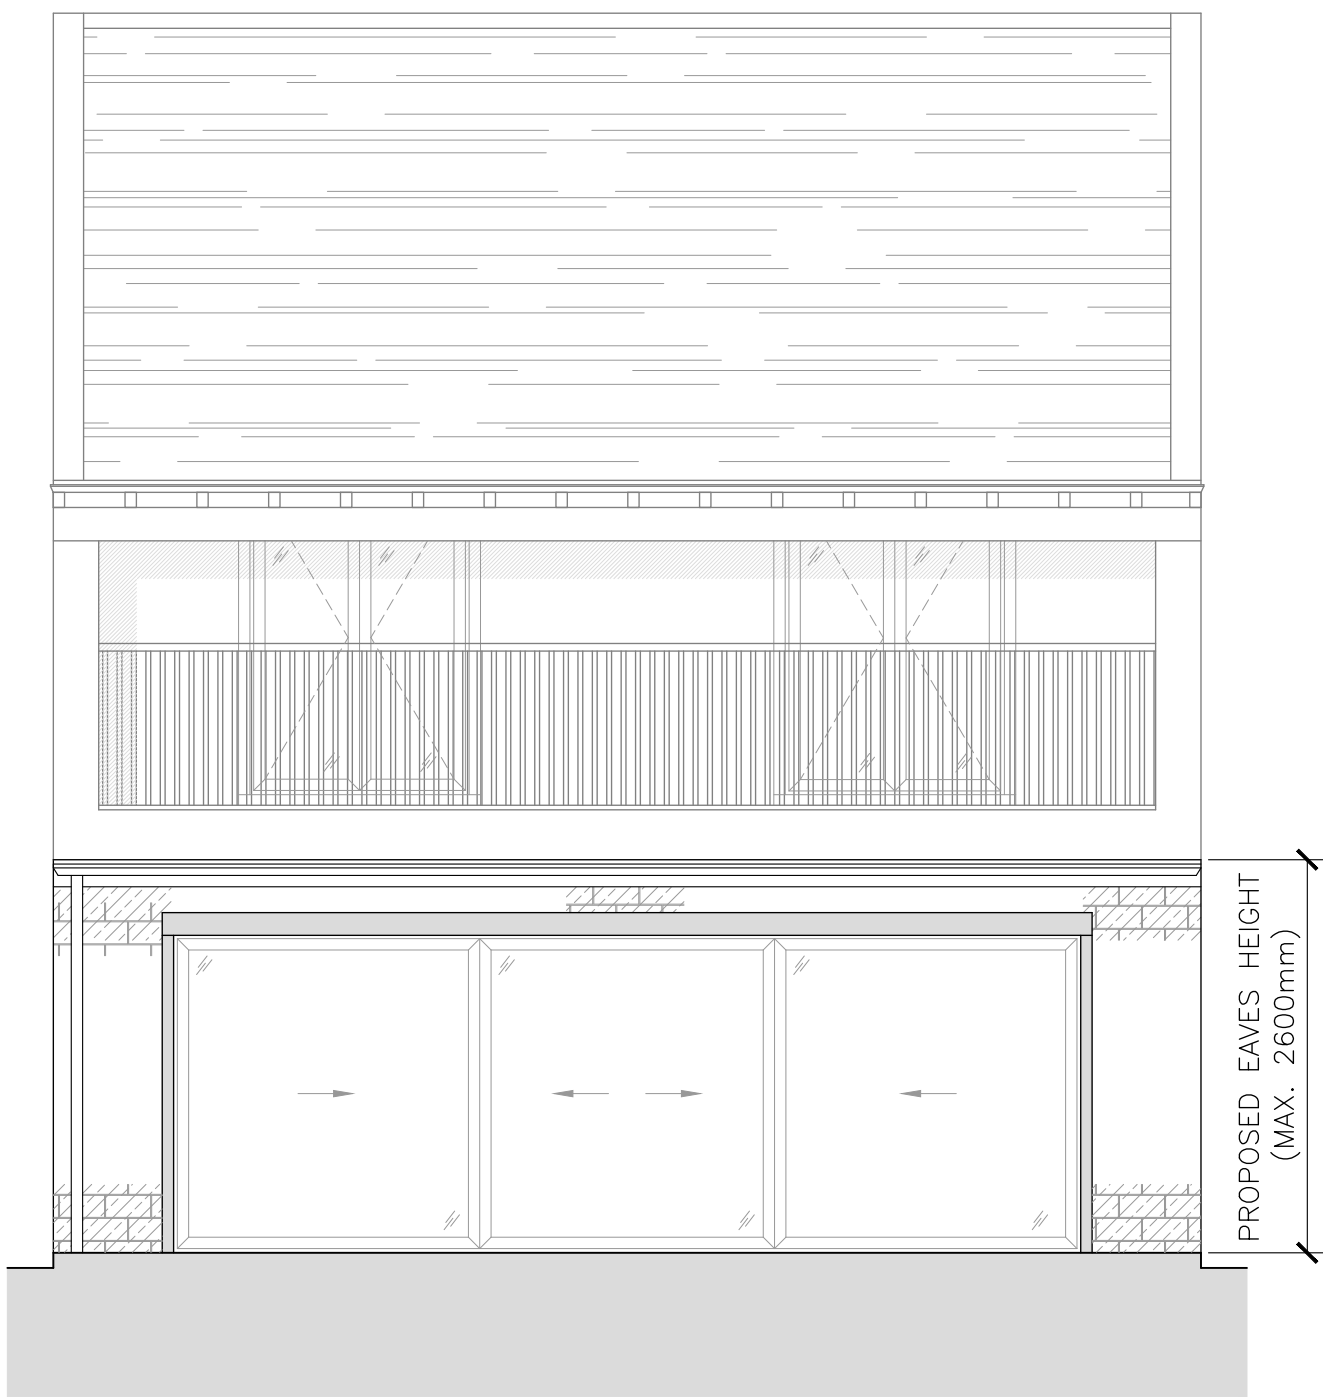


PROPOSED SOUTH EAST FACING ELEVATION
SCALE 1:50

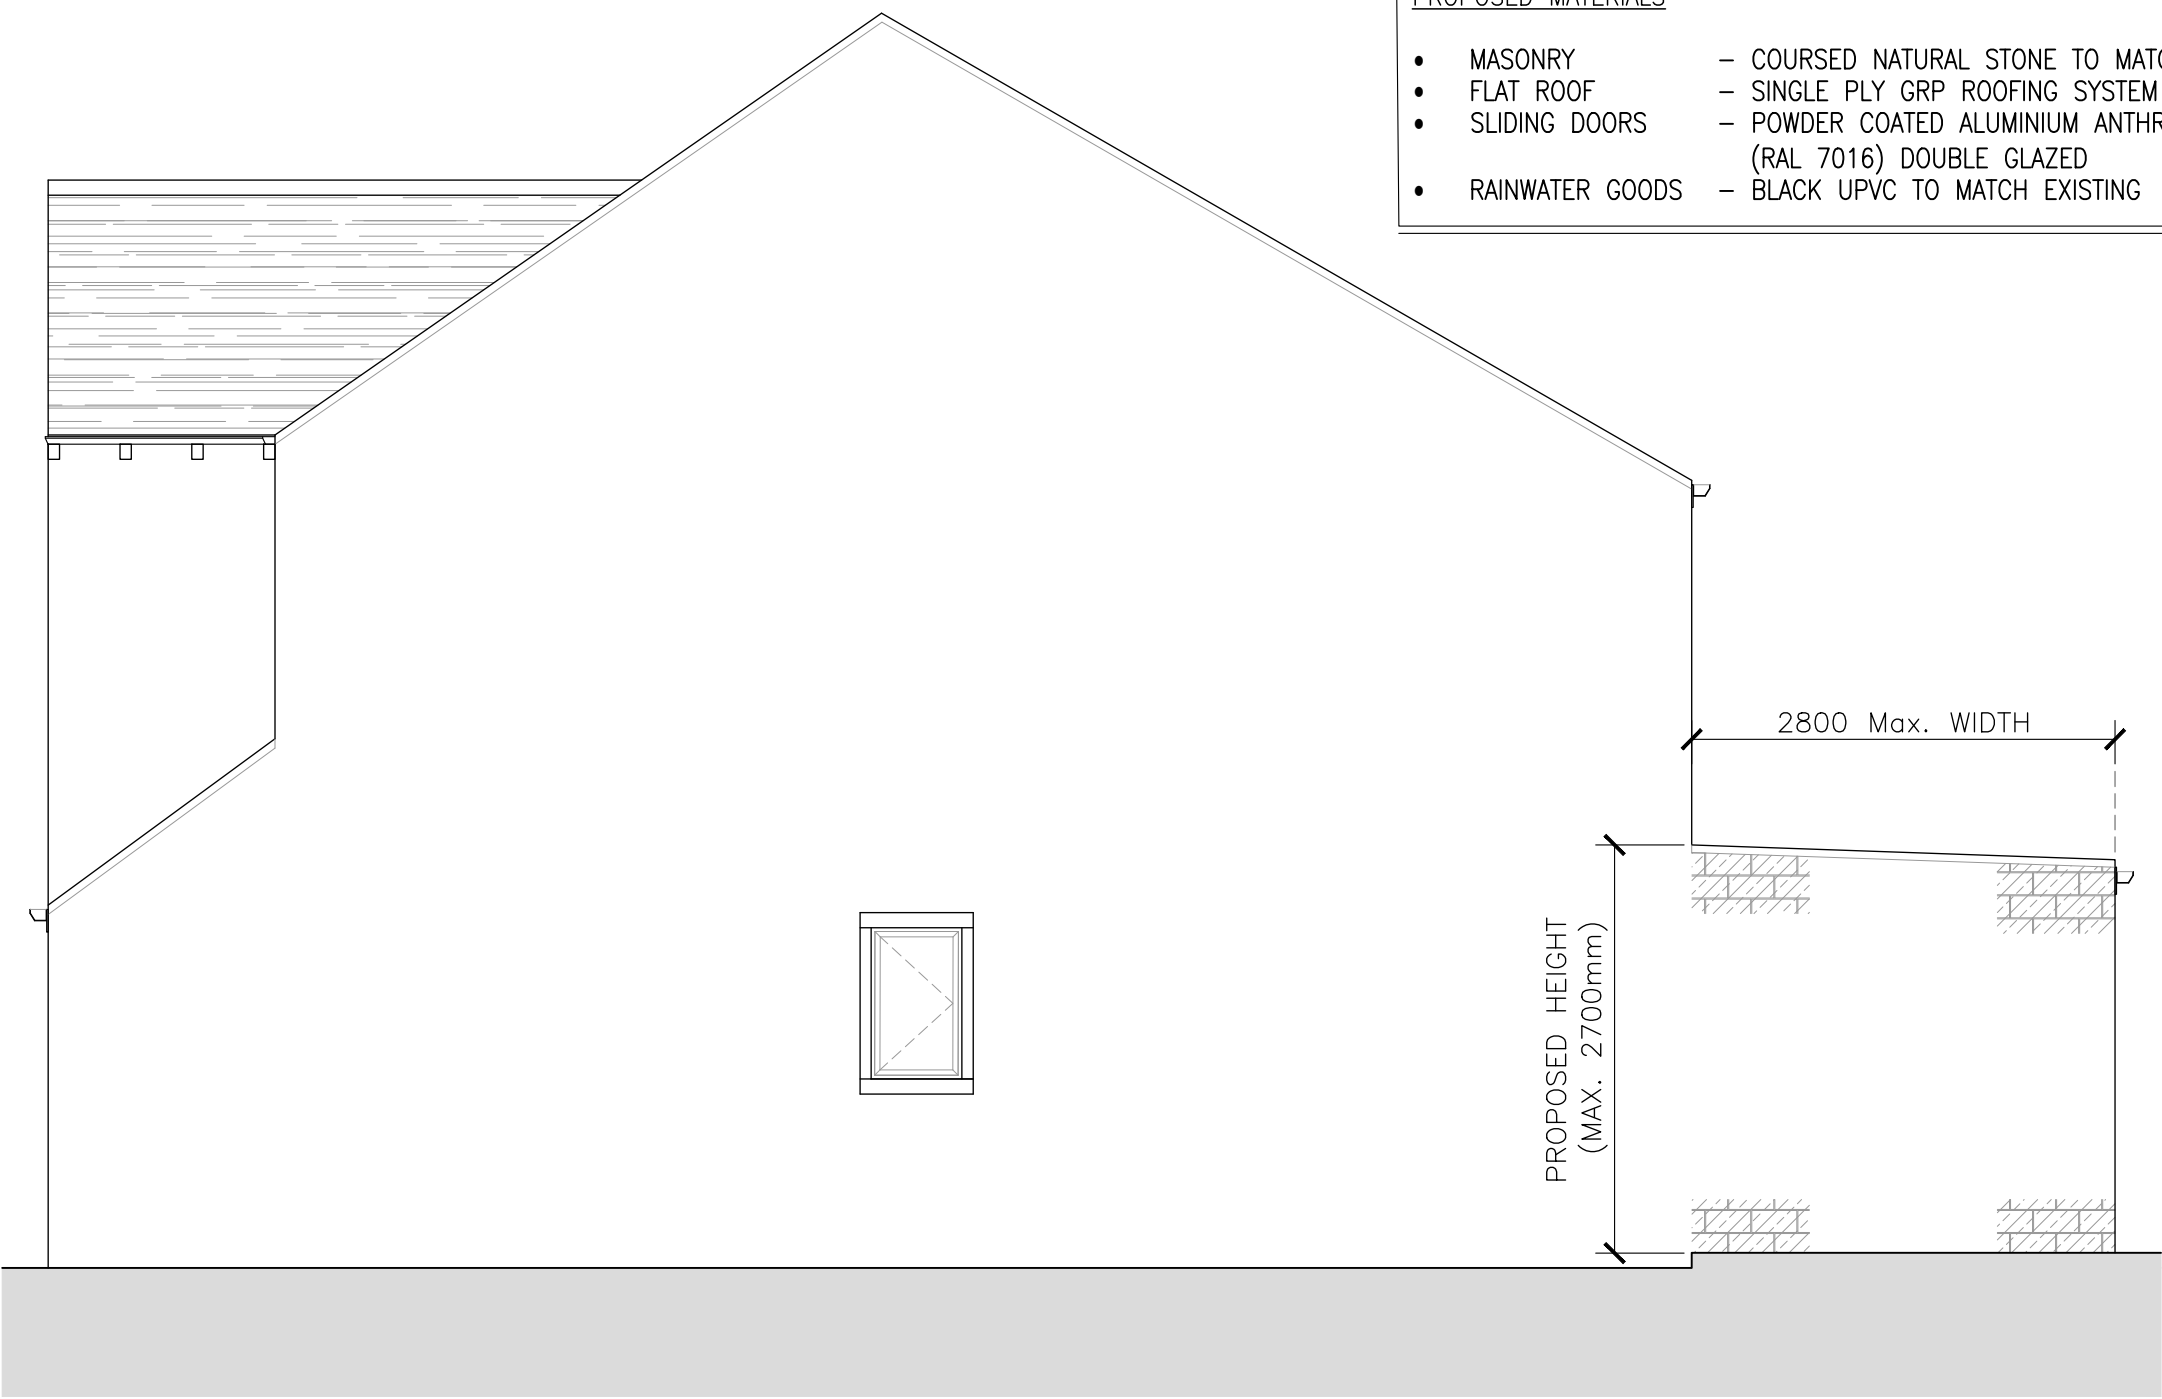


PROPOSED SOUTH WEST FACING ELEVATION
SCALE 1:50


- PROPOSED MATERIALS
- MASONRY - COURSED NATURAL STONE TO MATCH EXISTING
 - FLAT ROOF - SINGLE PLY GRP ROOFING SYSTEM
 - SLIDING DOORS - POWDER COATED ALUMINIUM ANTHRACITE GREY (RAL 7016) DOUBLE GLAZED
 - RAINWATER GOODS - BLACK UPVC TO MATCH EXISTING

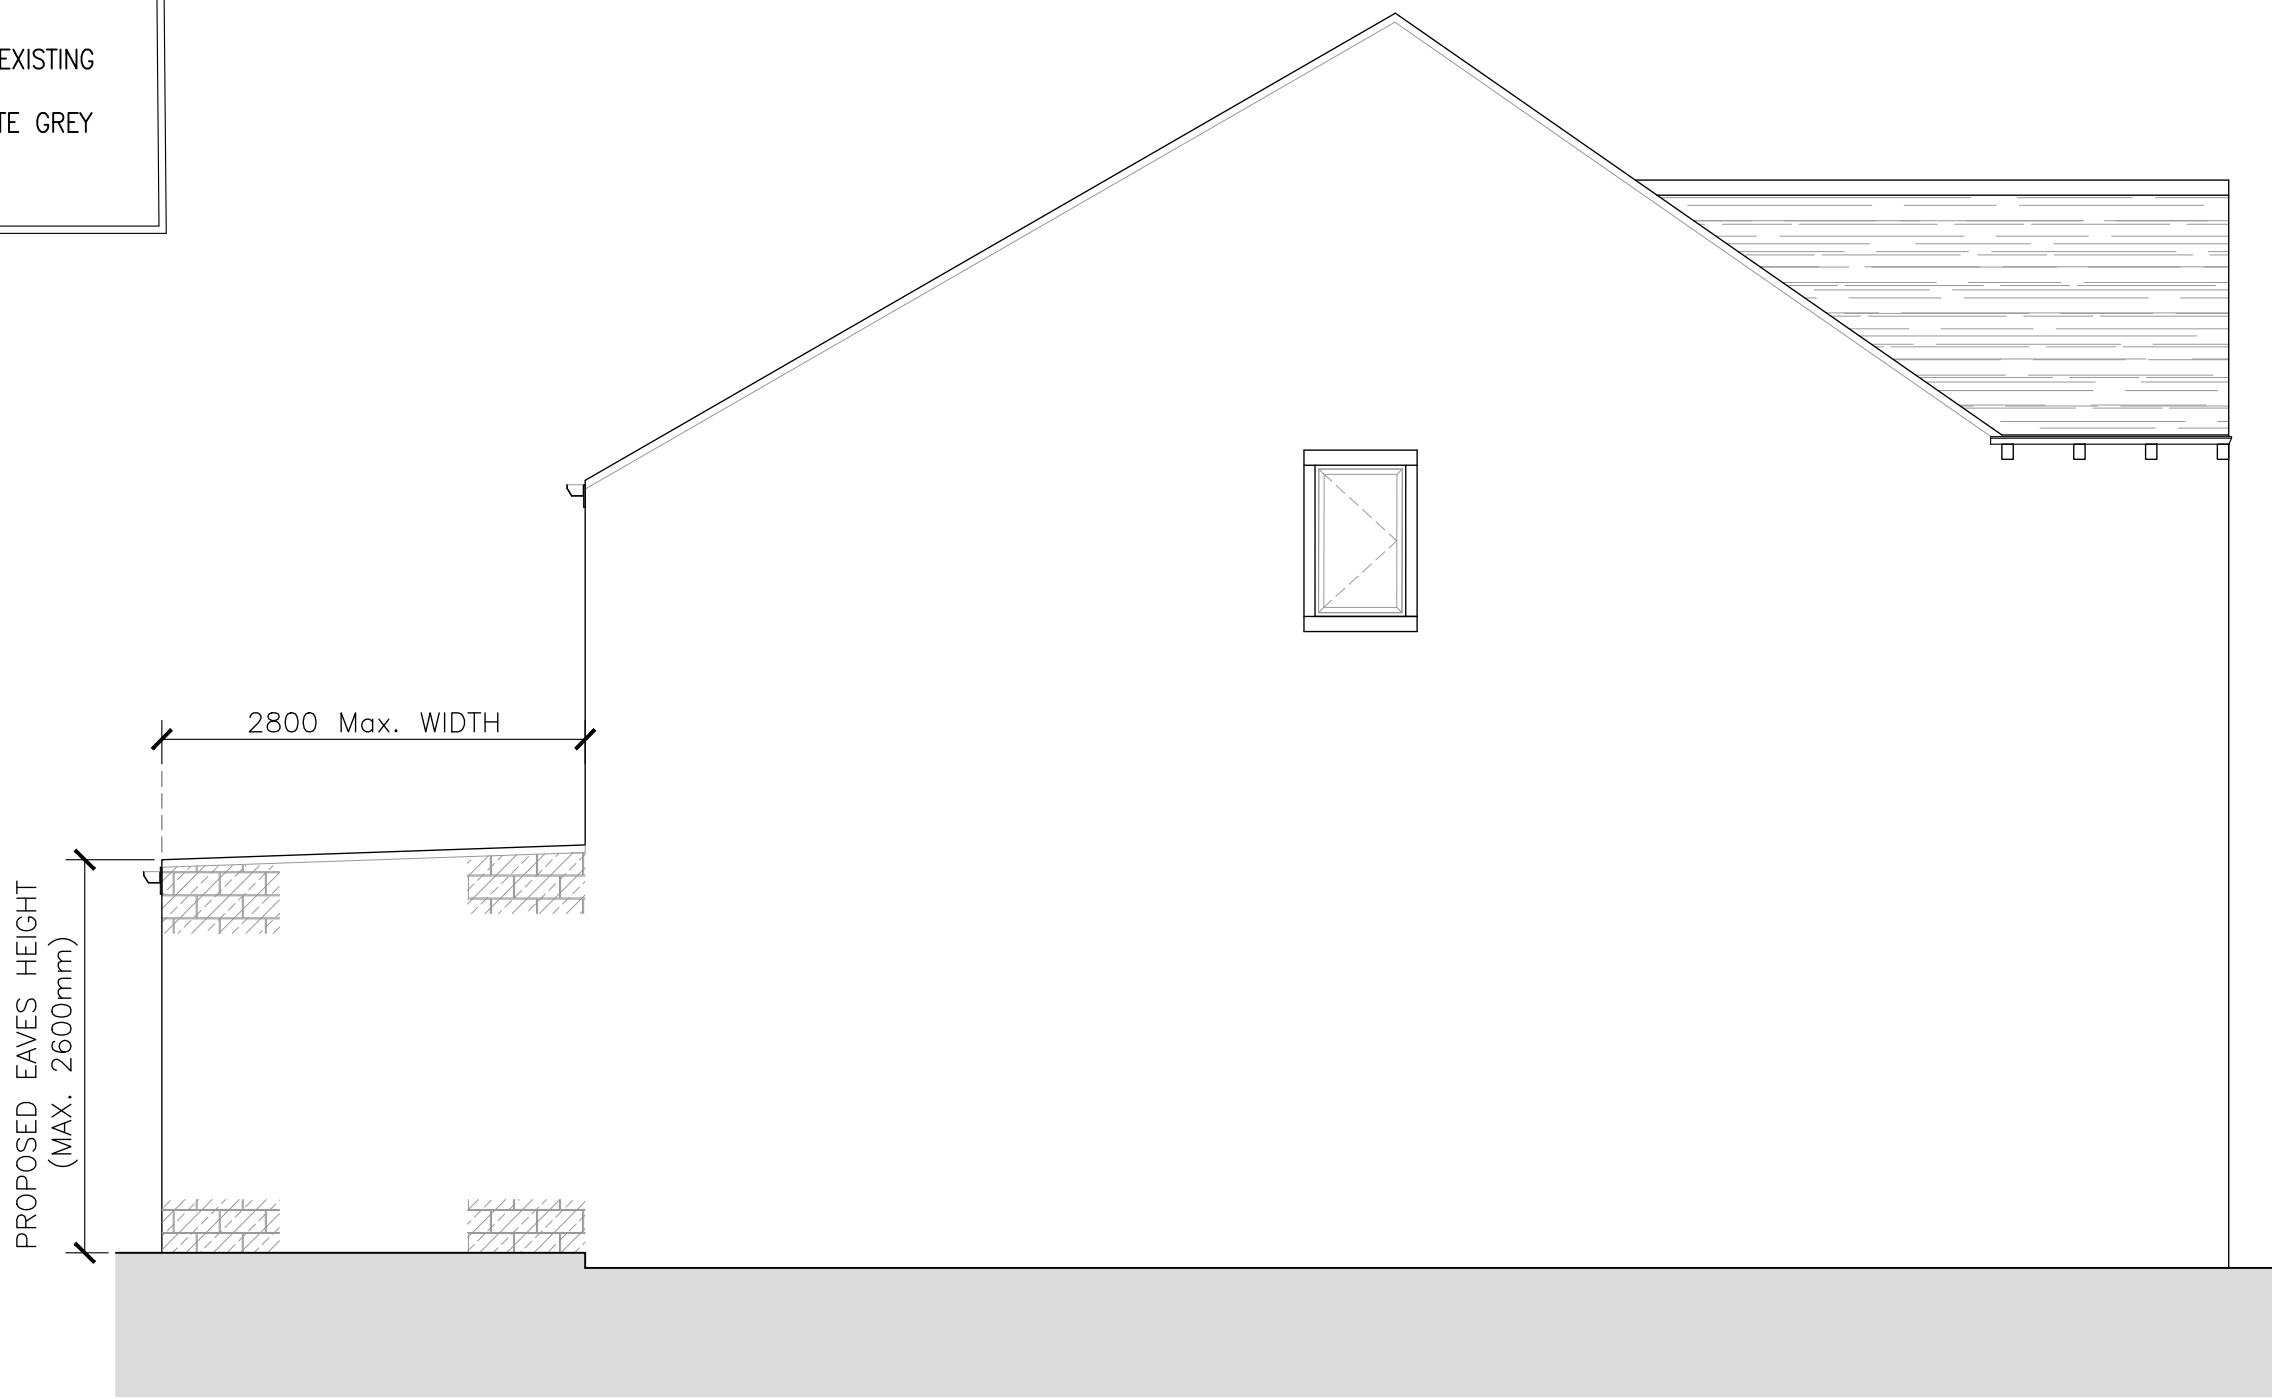


PROPOSED NORTH EAST FACING ELEVATION
SCALE 1:50

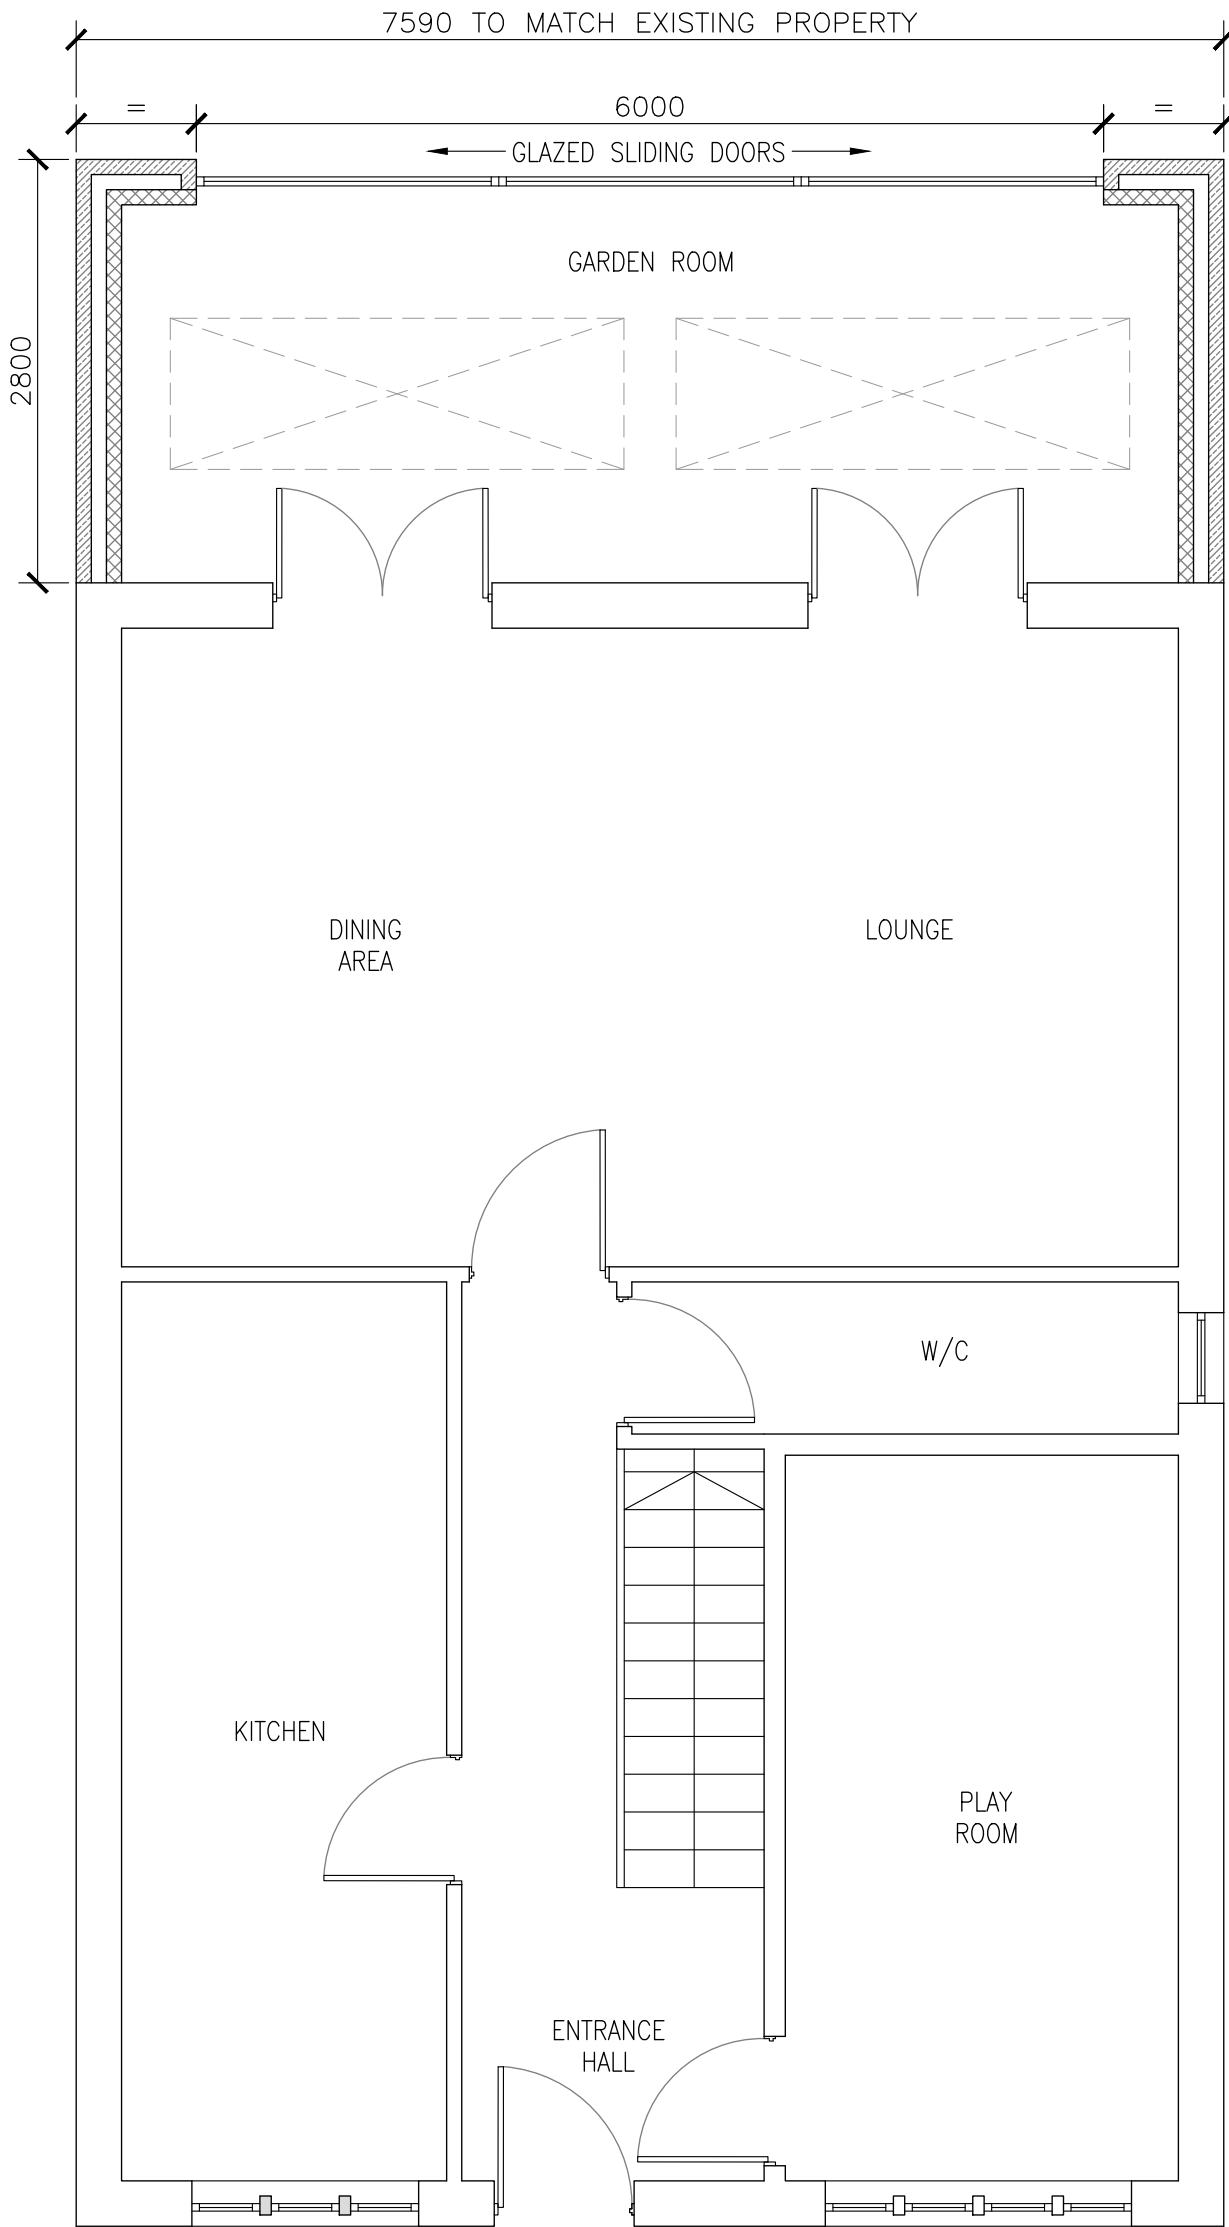

PROPOSED GROUND FLOOR PLAN
SCALE 1:50

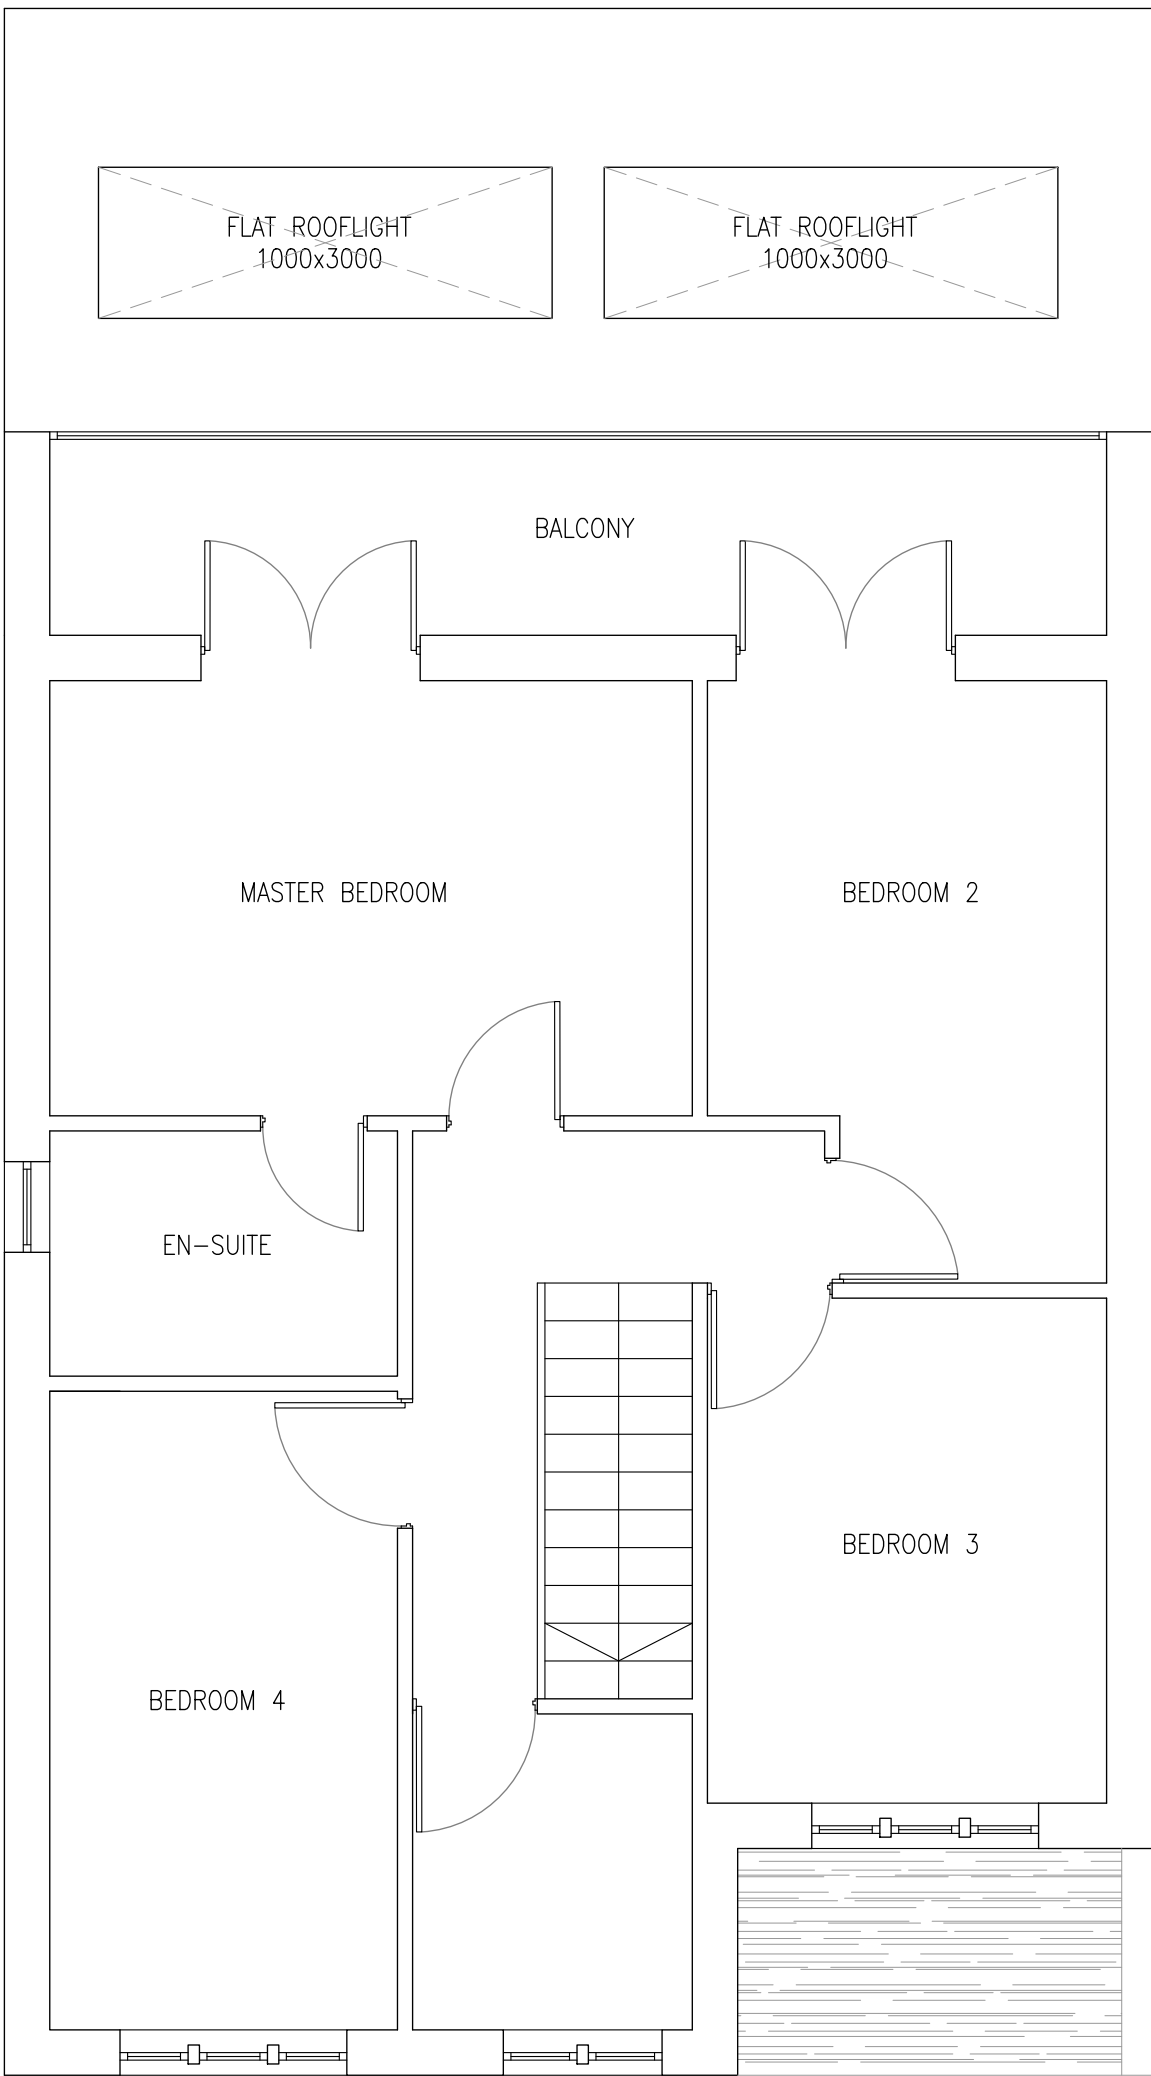

PROPOSED FIRST FLOOR PLAN
SCALE 1:50

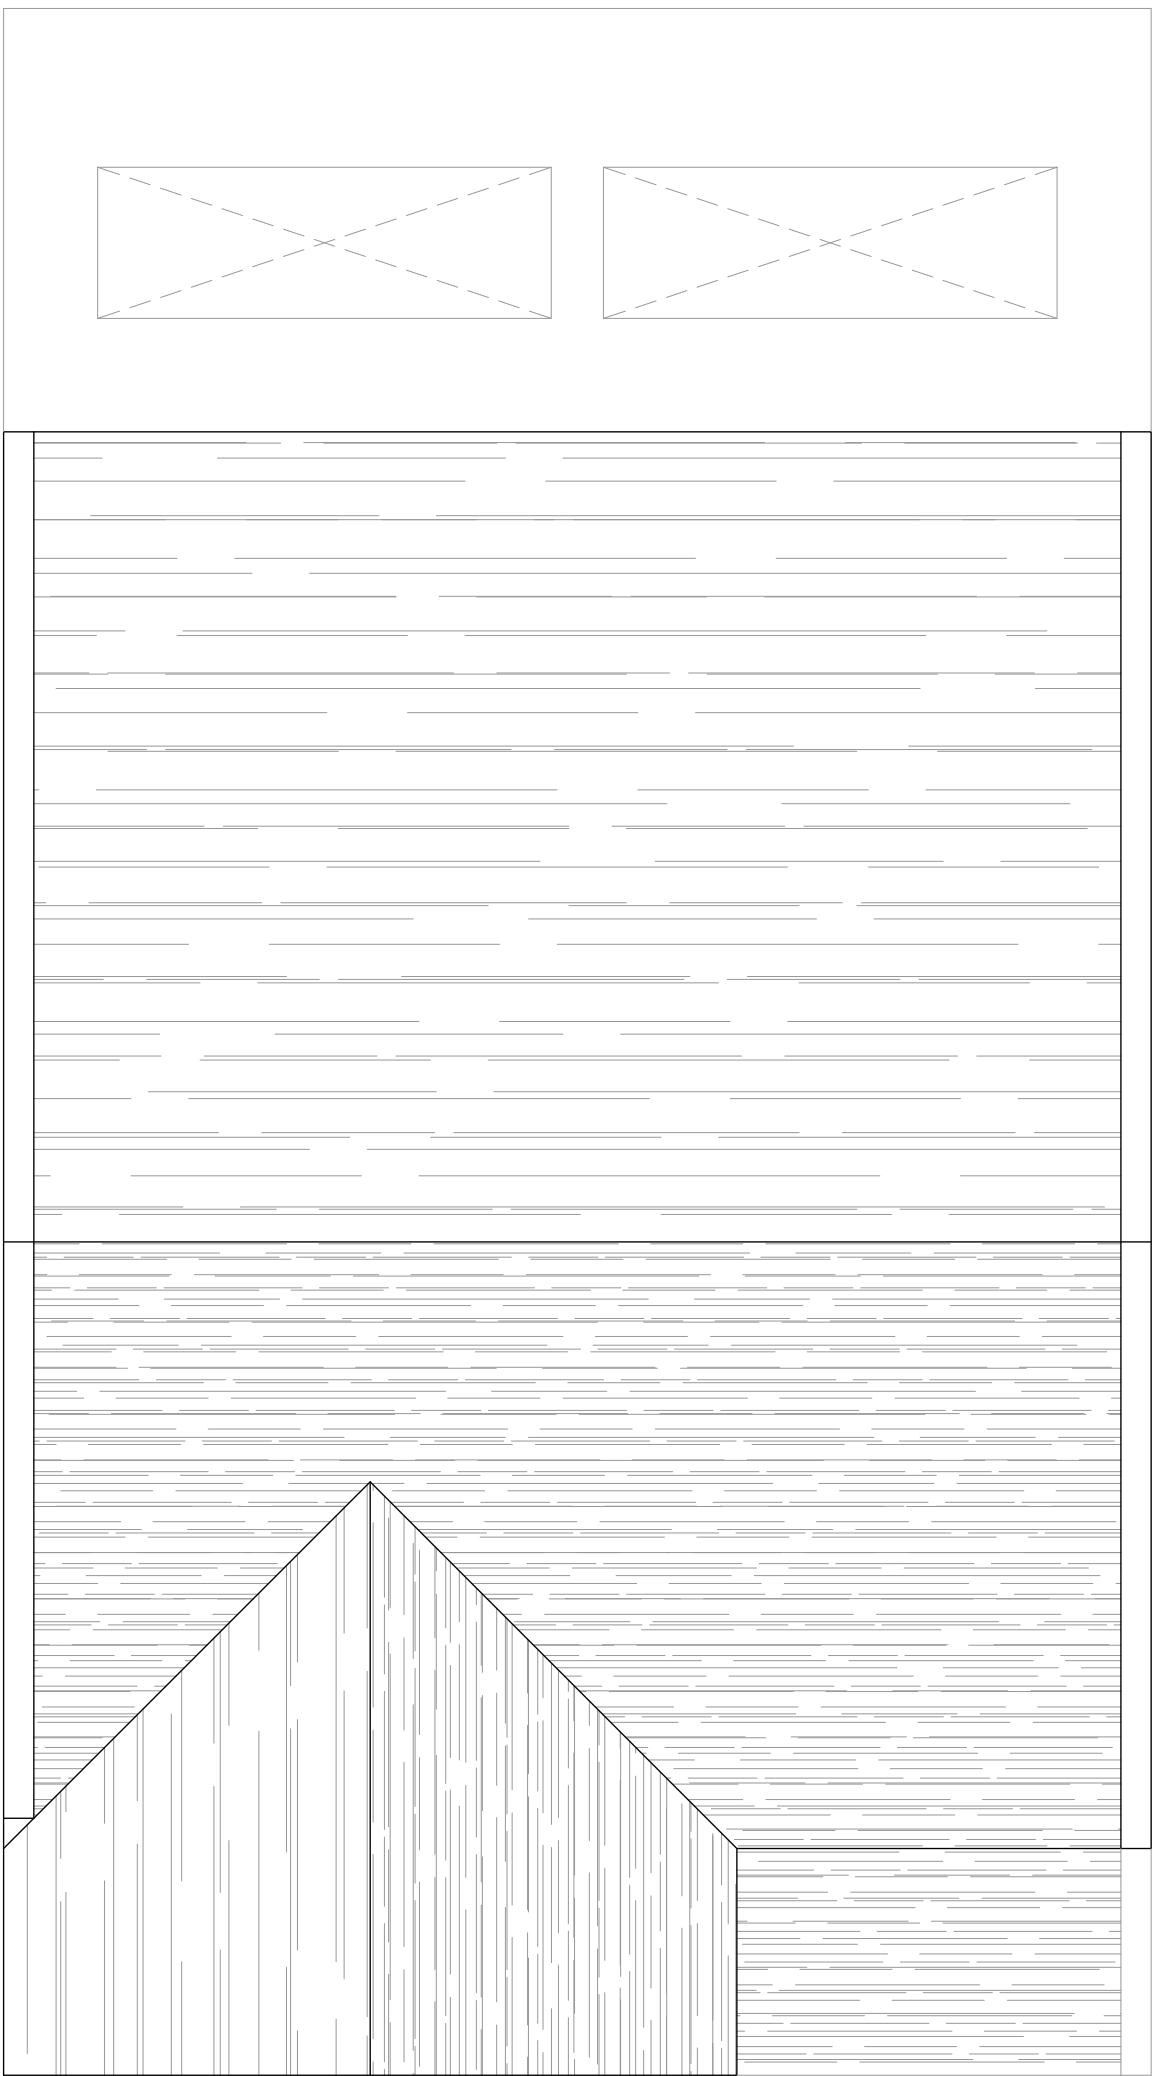

PROPOSED ROOF PLAN
SCALE 1:50

NOTES

1. No dimensions to be scaled. IF IN DOUBT ASK.
2. All dimensions must be checked and verified on site by the Contractor prior to the commencement of works and Hinchliffe Architecture & Design Ltd. to be notified of any discrepancies.
3. The copyright of these drawings remains the property of Hinchliffe Architecture & Design Ltd. They must not be reproduced in any way without prior written consent from the originator (Hinchliffe Architecture & Design Ltd.)

Rev.	Date	Description
Status	PLANNING	
hinchliffe architecture & design Hinchliffe A&D 24 Carr View Road Holmfirth West Yorkshire HD9 1AQ07921 907 142 01484 520 764 info@hinchliffe-arch.co.uk www.hinchliffe-arch.co.uk		
Client	MR A. BEEVER	
Project	39a SCHOLES MOOR ROAD SCHOLES HOLMFIRTH HD9 1SJ	
Drawing Title	PROPOSED FLOOR PLANS & ELEVATIONS	
Scale (at A1)	1:50	Date 28.06.2019
Drg. no.	39aSMR-19-PL02	Rev.