



QUARRY ROAD

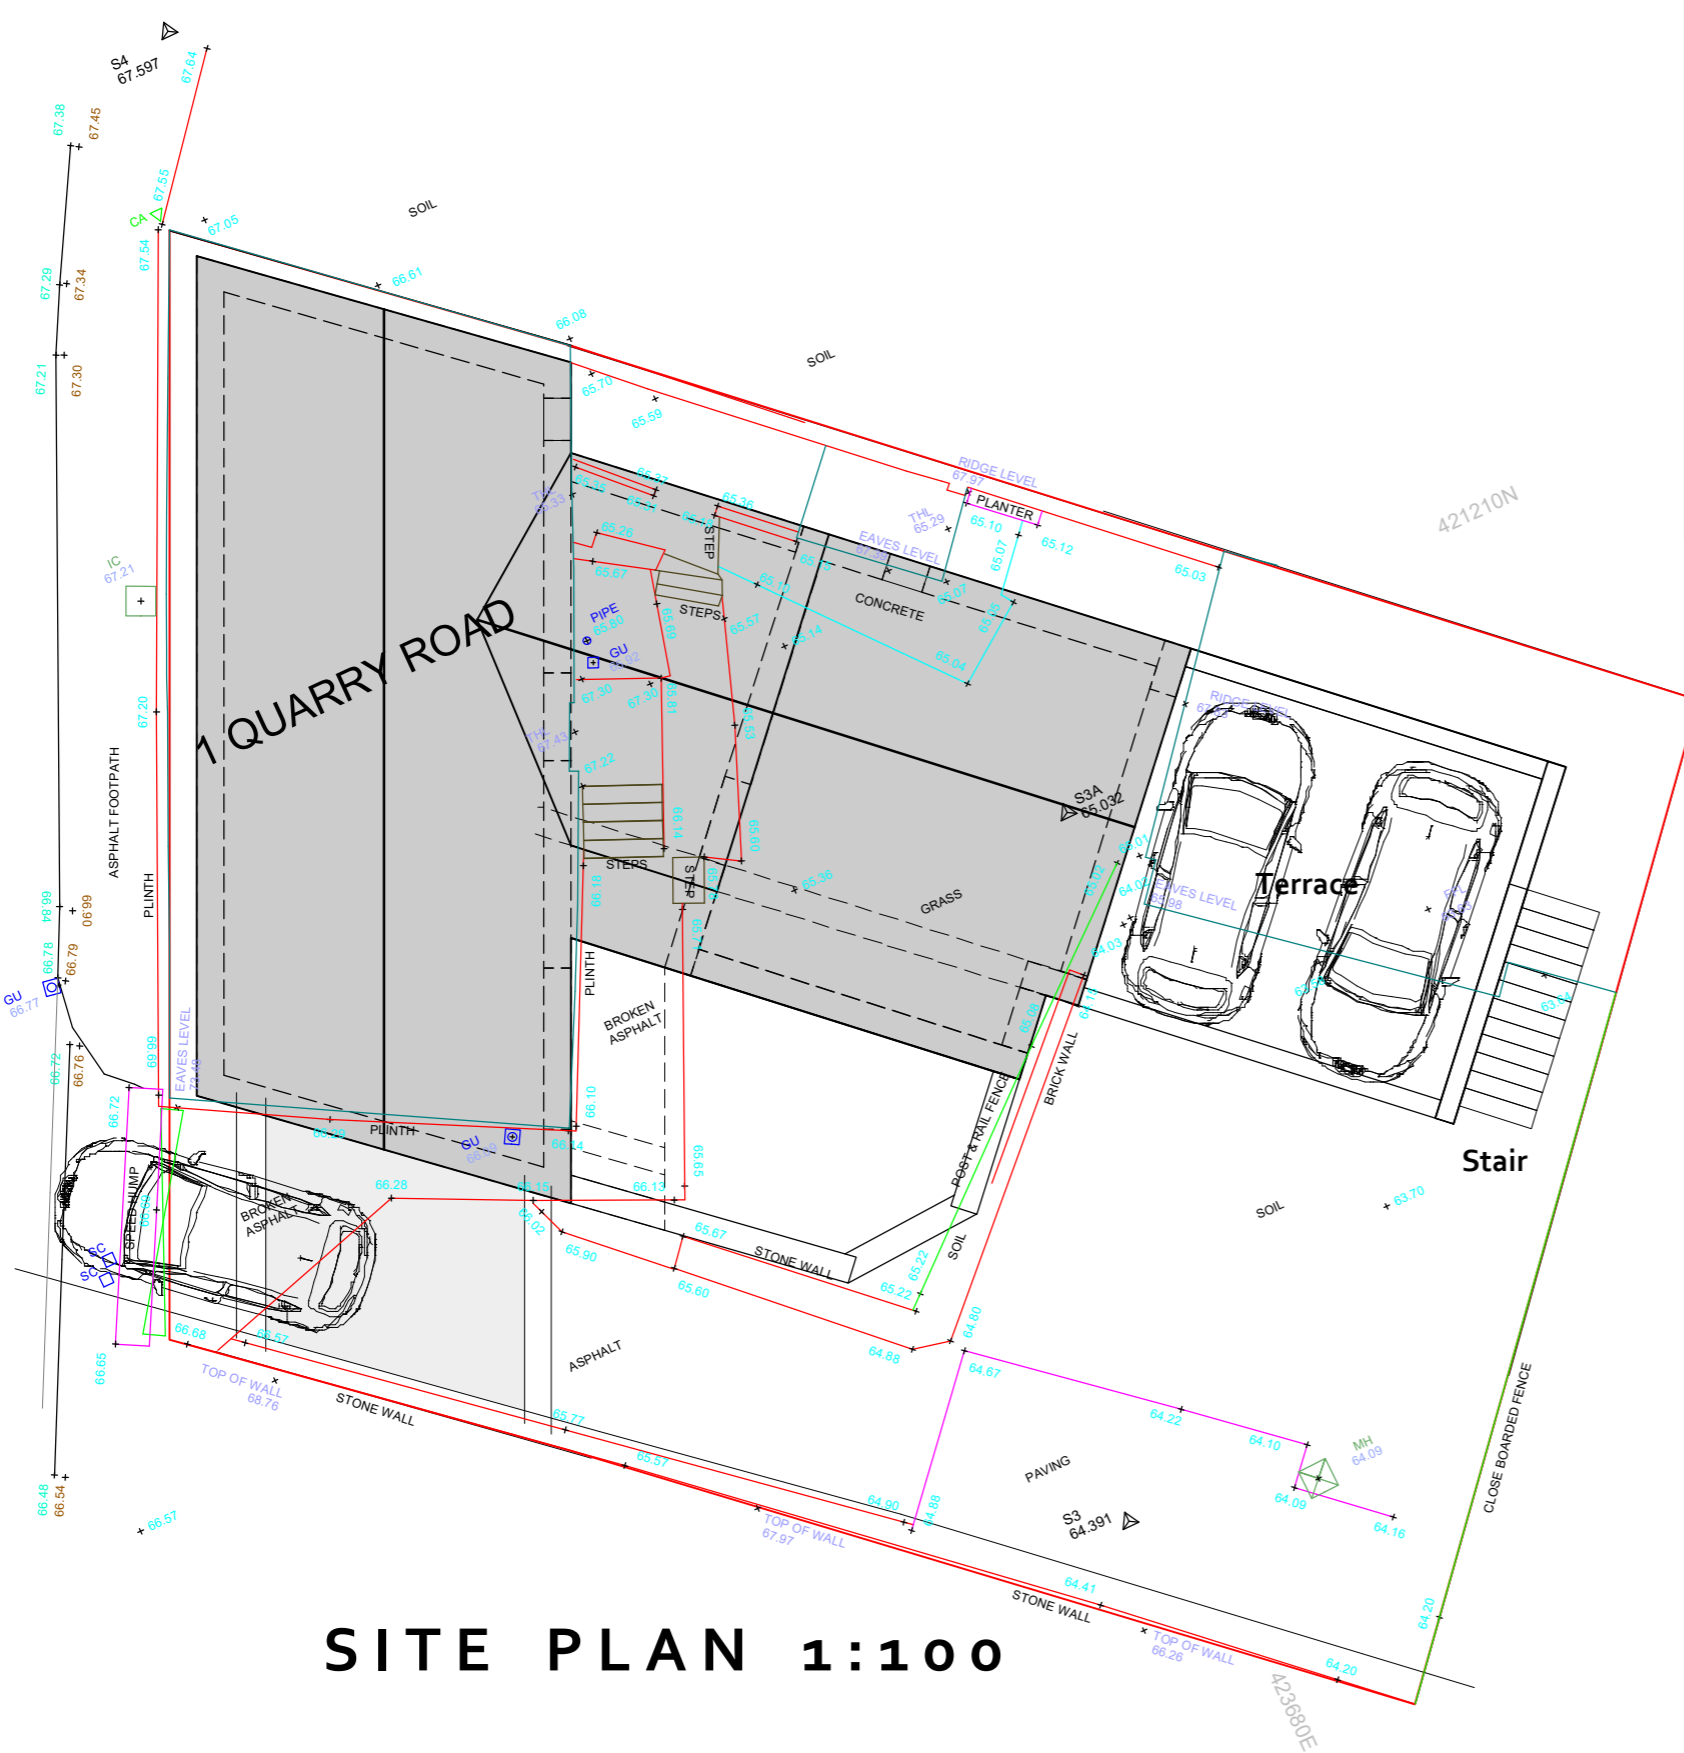

SITE PLAN 1:100

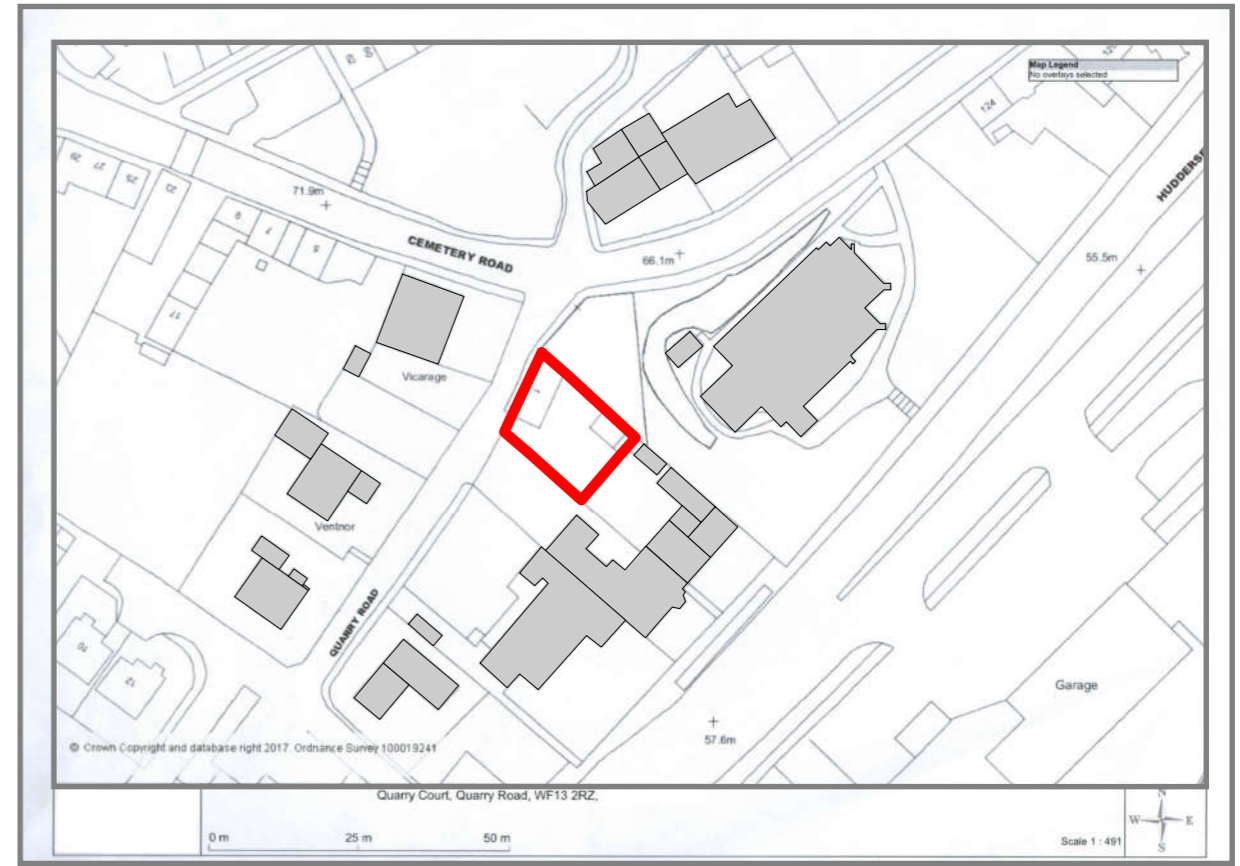

LOCATION PLAN 1:1250

R01 - Plan prepared

WOOD ASSOCIATES
 architecture+interiors
 Acorn House, 6 Huddersfield Road, New Mill, Holmfirth, HD9 7JU

PROJECT
 Proposed Development
 1 Quarry Road, Dewsbury, WF13 2RZ
 Reactive-Property

TITLE
 SITE PLAN

SCALE	DATE	DRAWING No.
1:100 @ A3	Jan 2019	18048D-13-R01