



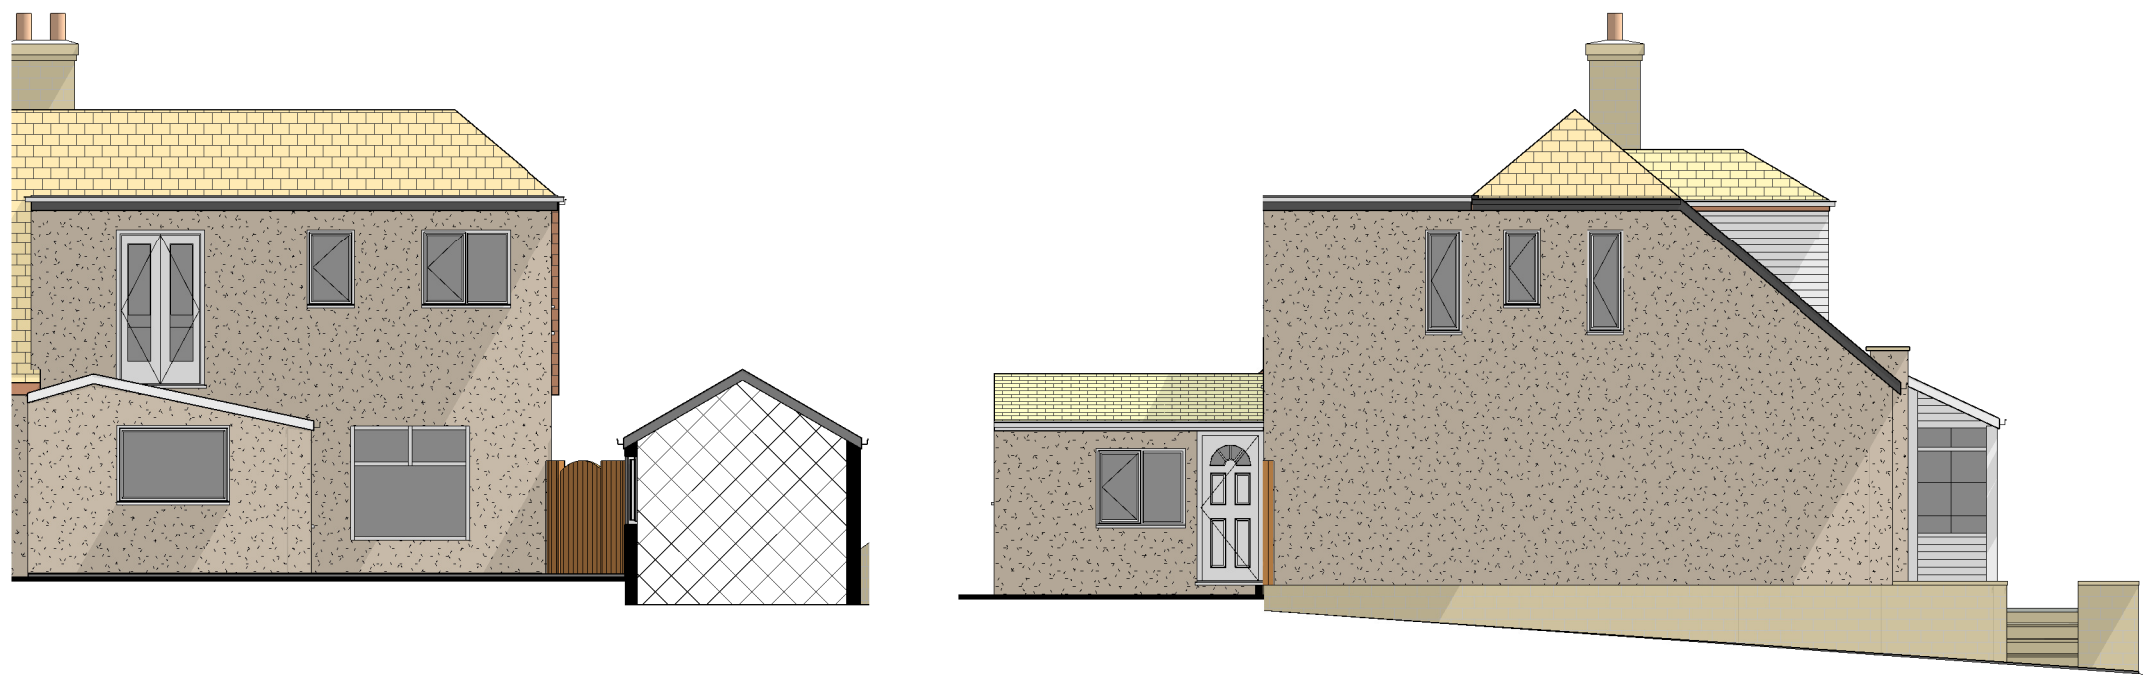


Rear Elevation N
1 : 100

Side Elevation W
1 : 100

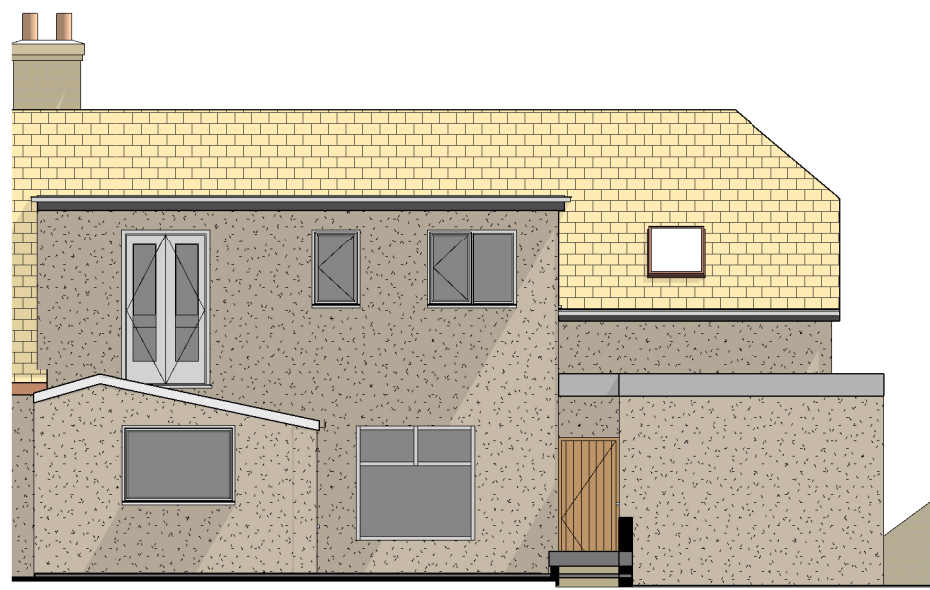



Rear Elevation N
1 : 100

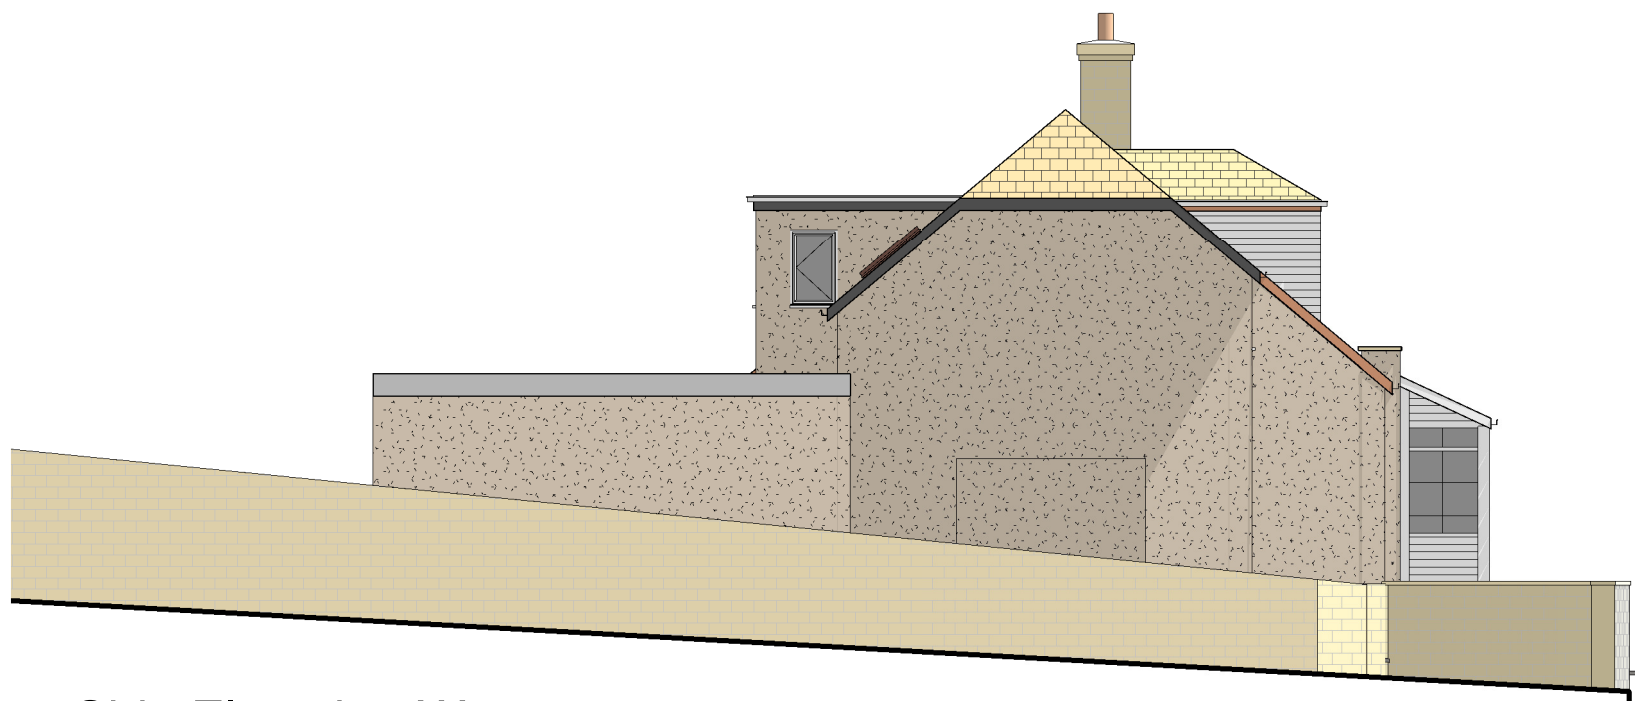




Side Elevation W
1 : 100




Front Elevation S
1 : 100

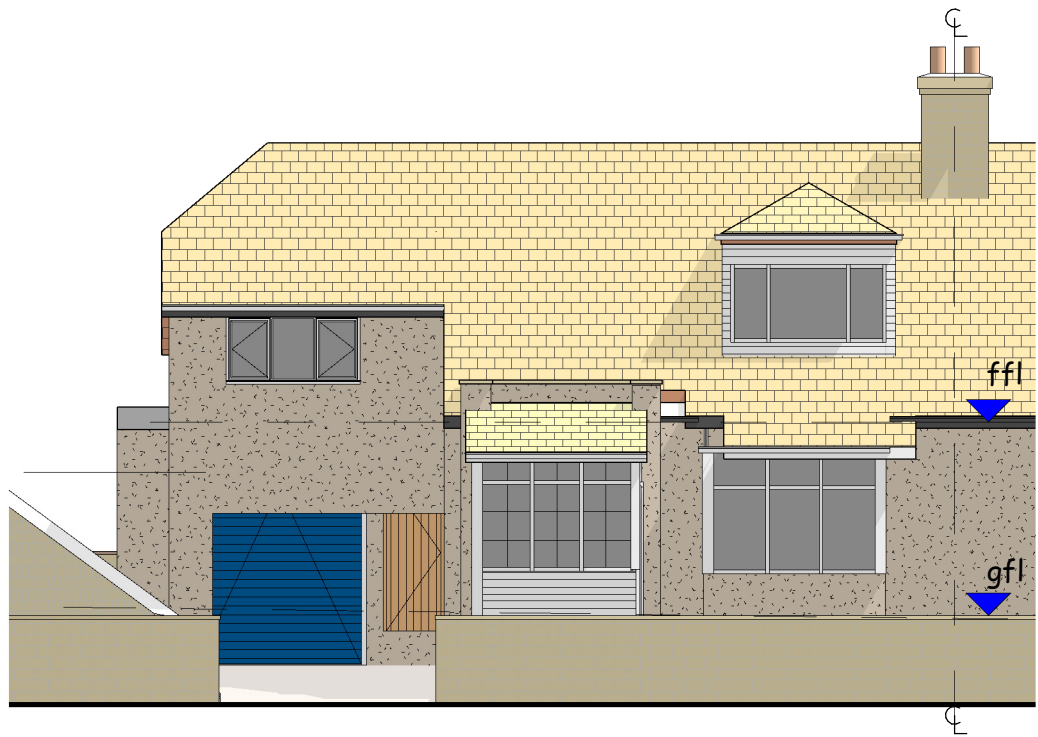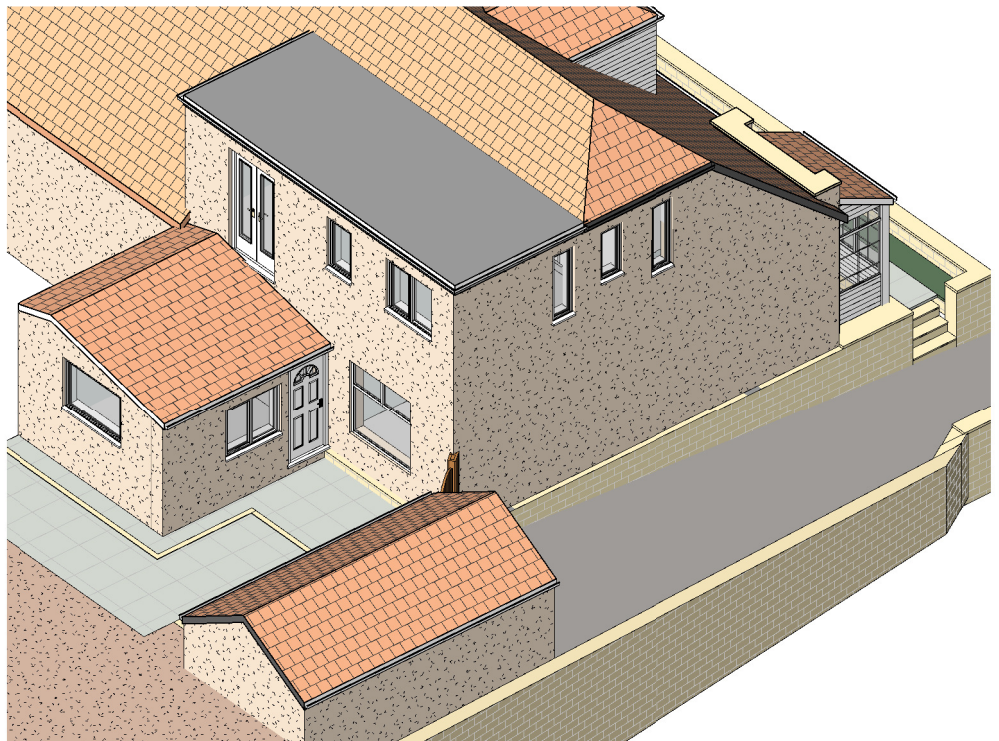


Front Elevation S
1 : 100

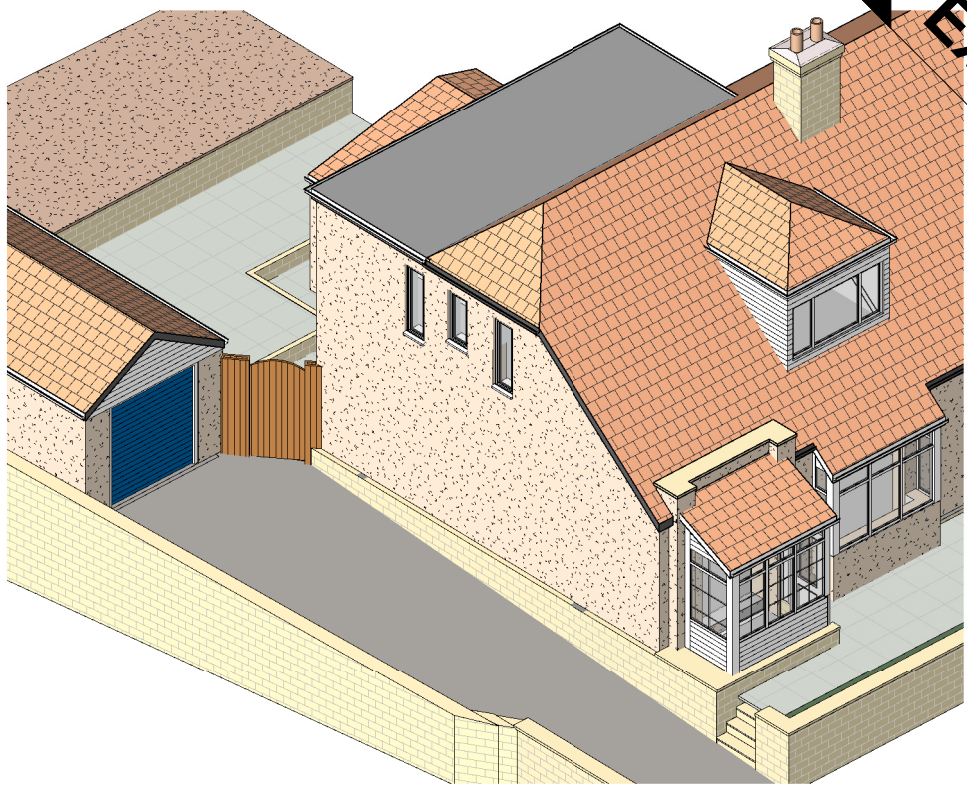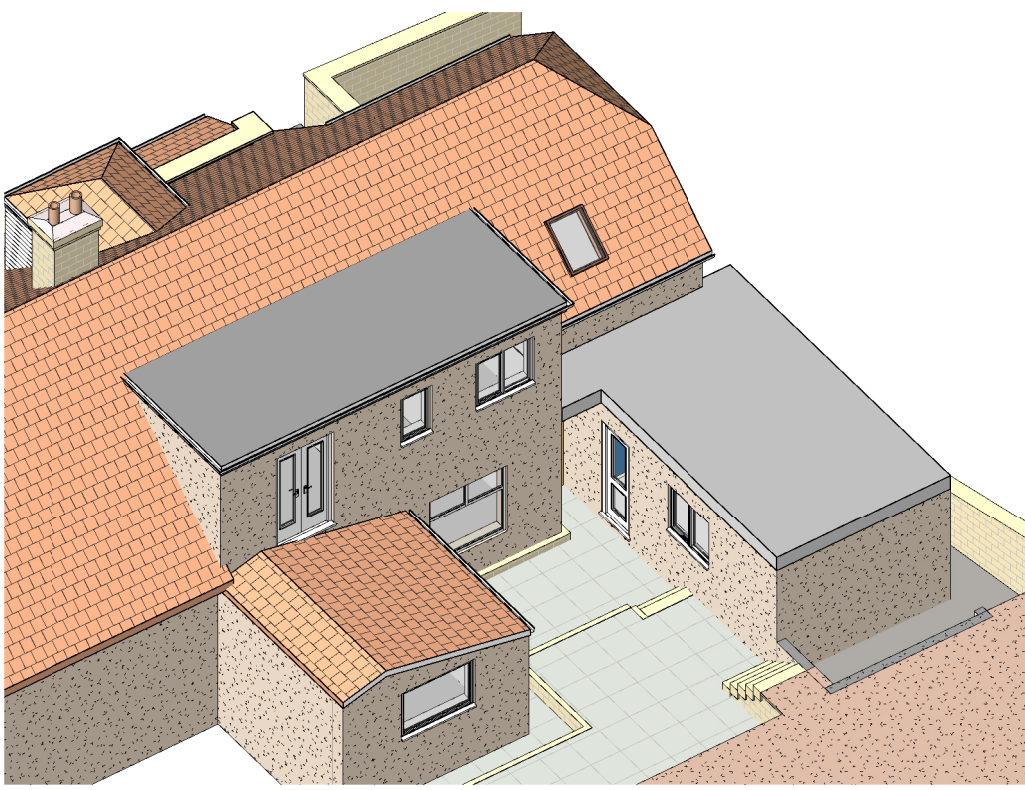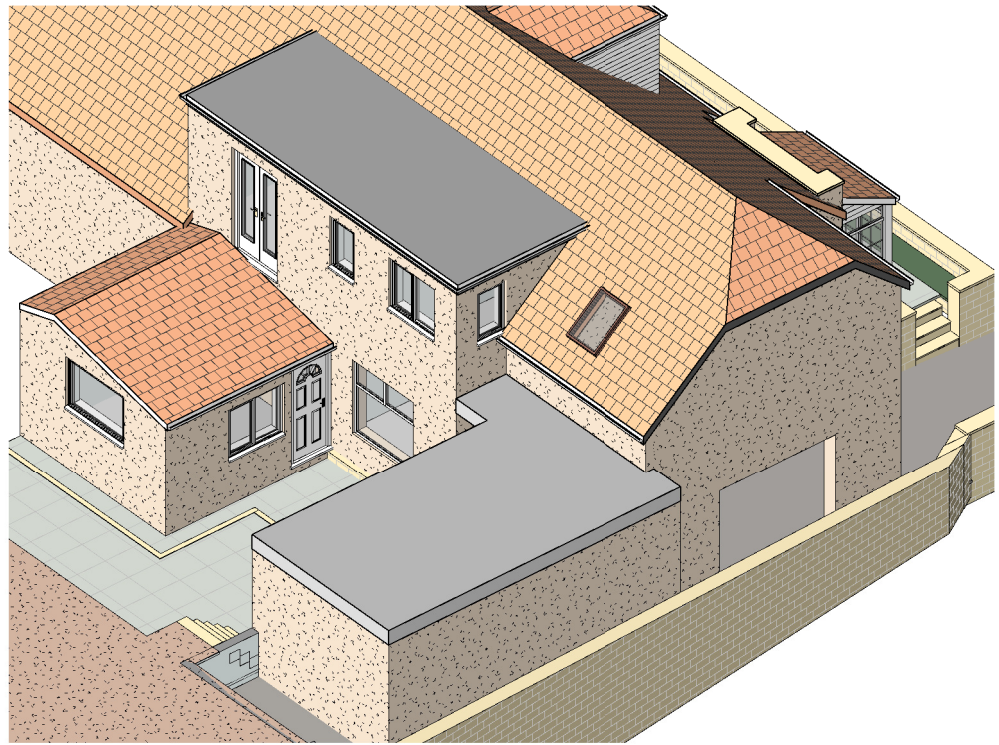


Proposed
Existing

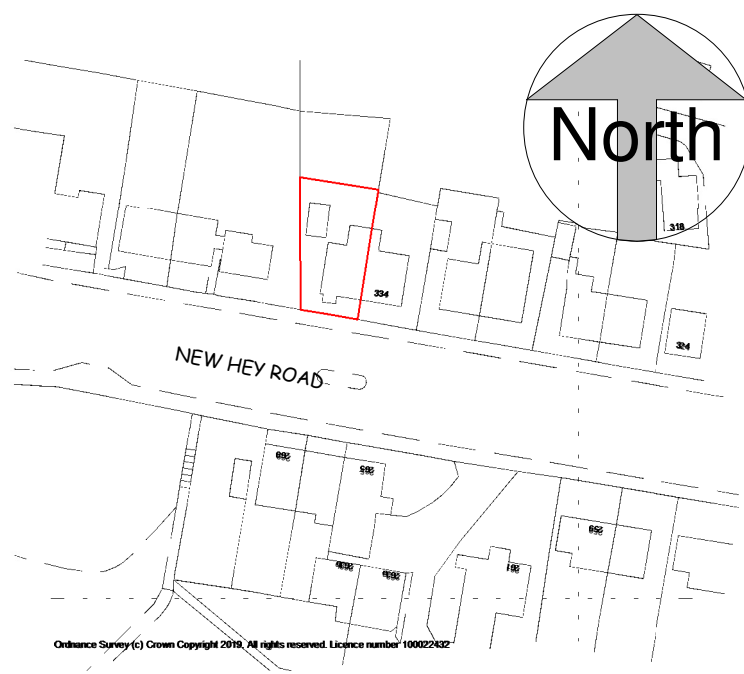


A4 Location Plan
1 : 1250

 


scale 1 : 100 @ sheet size A1

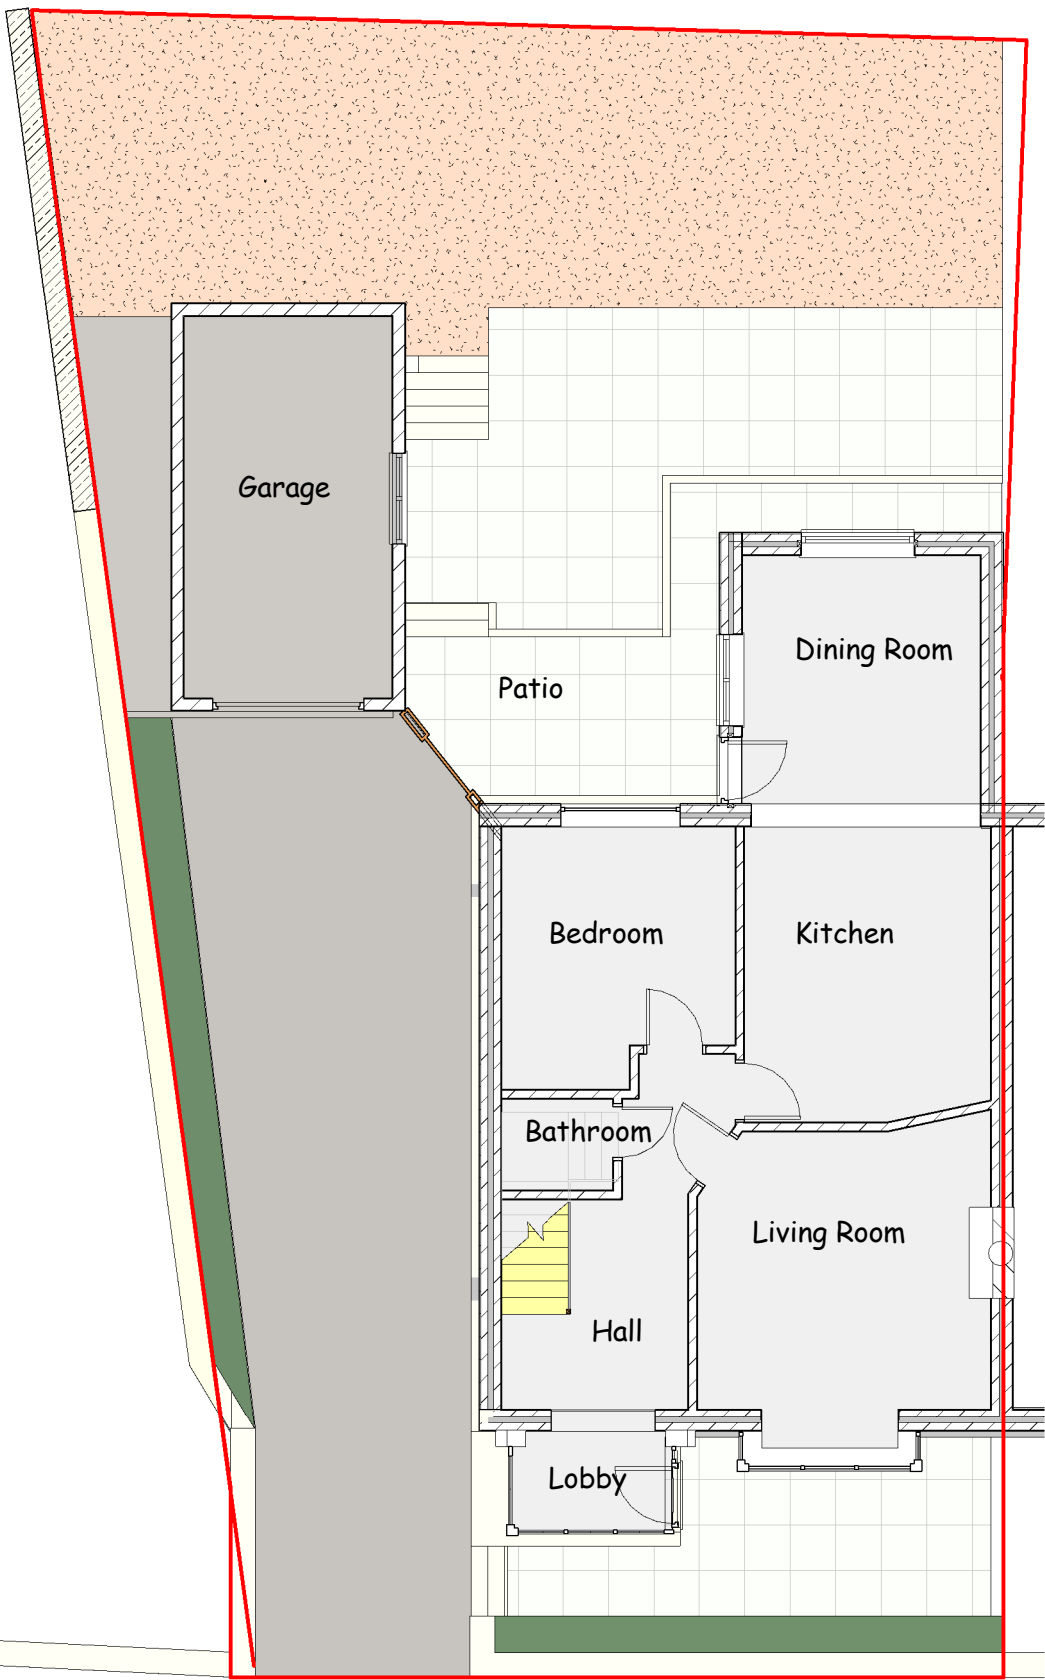


Ground Floor Plan
1 : 100

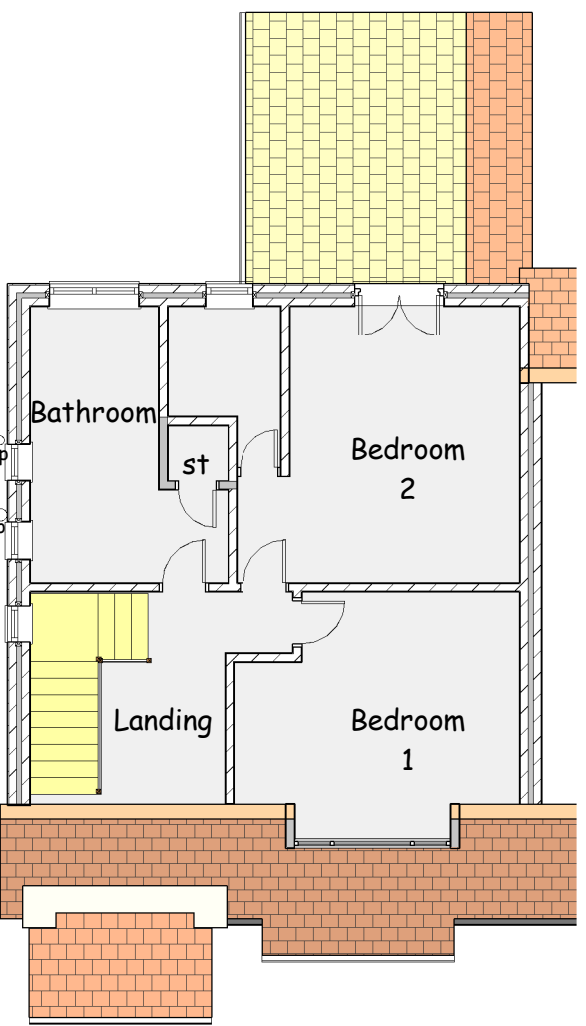

First Floor Plan
1 : 100

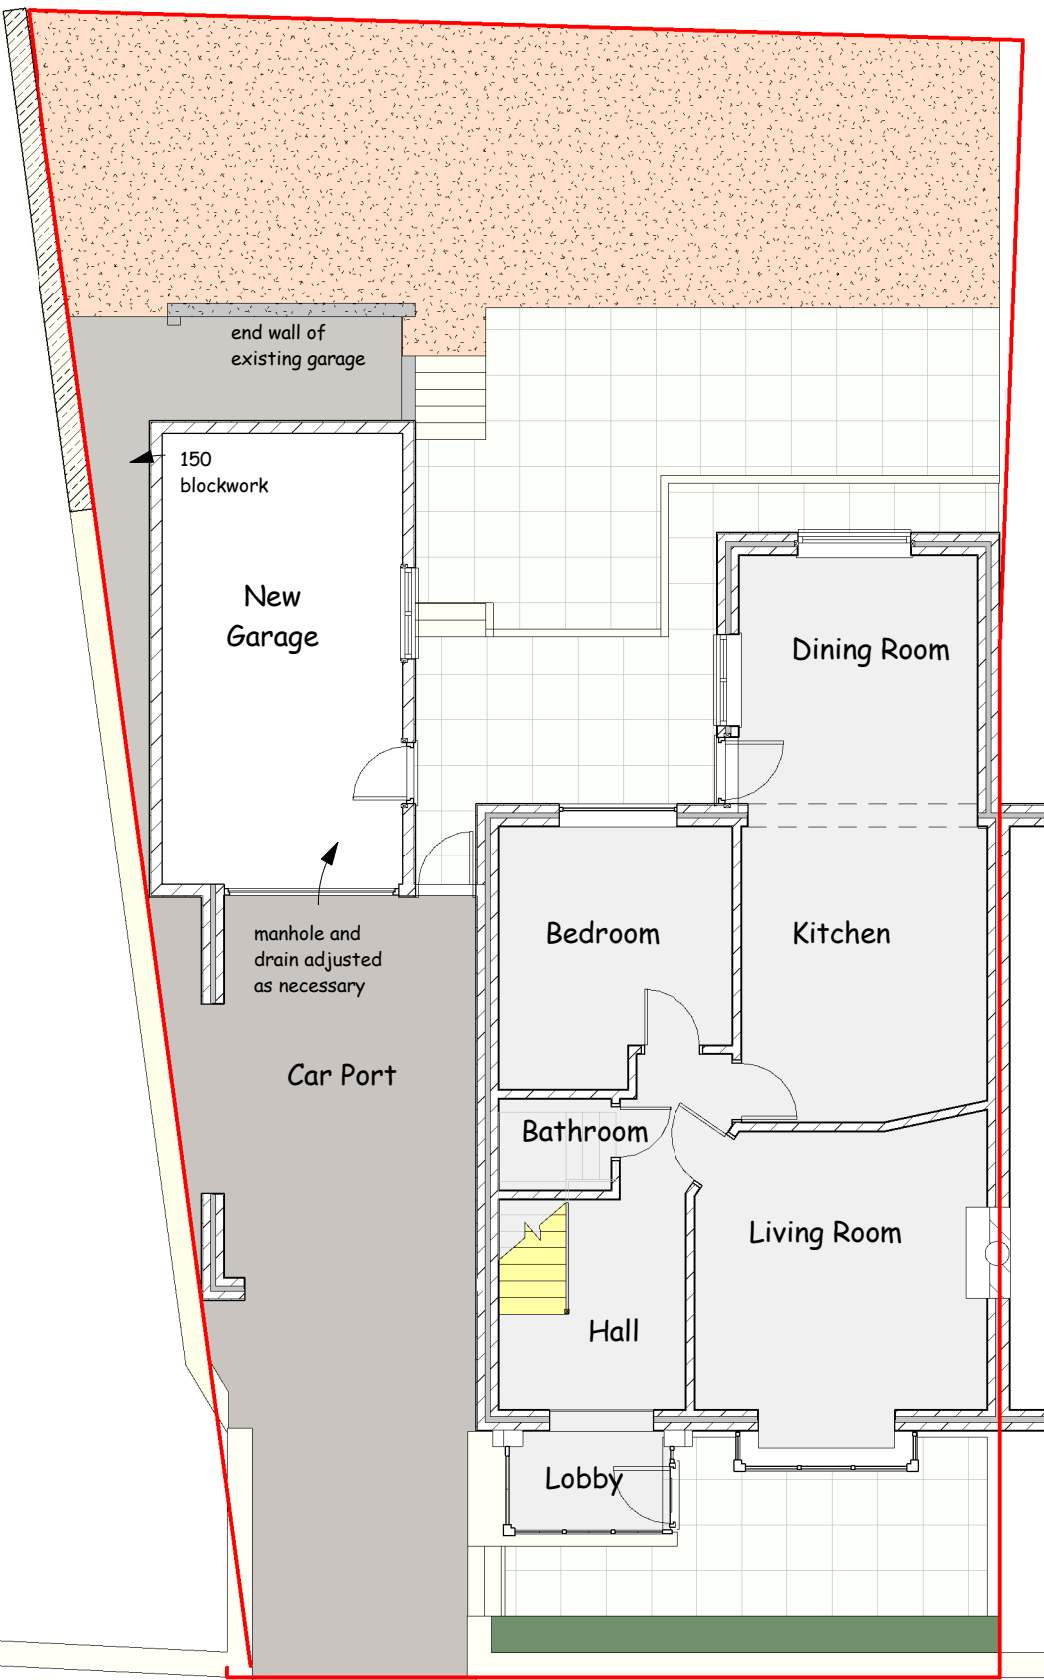

Ground Floor Plan
1 : 100

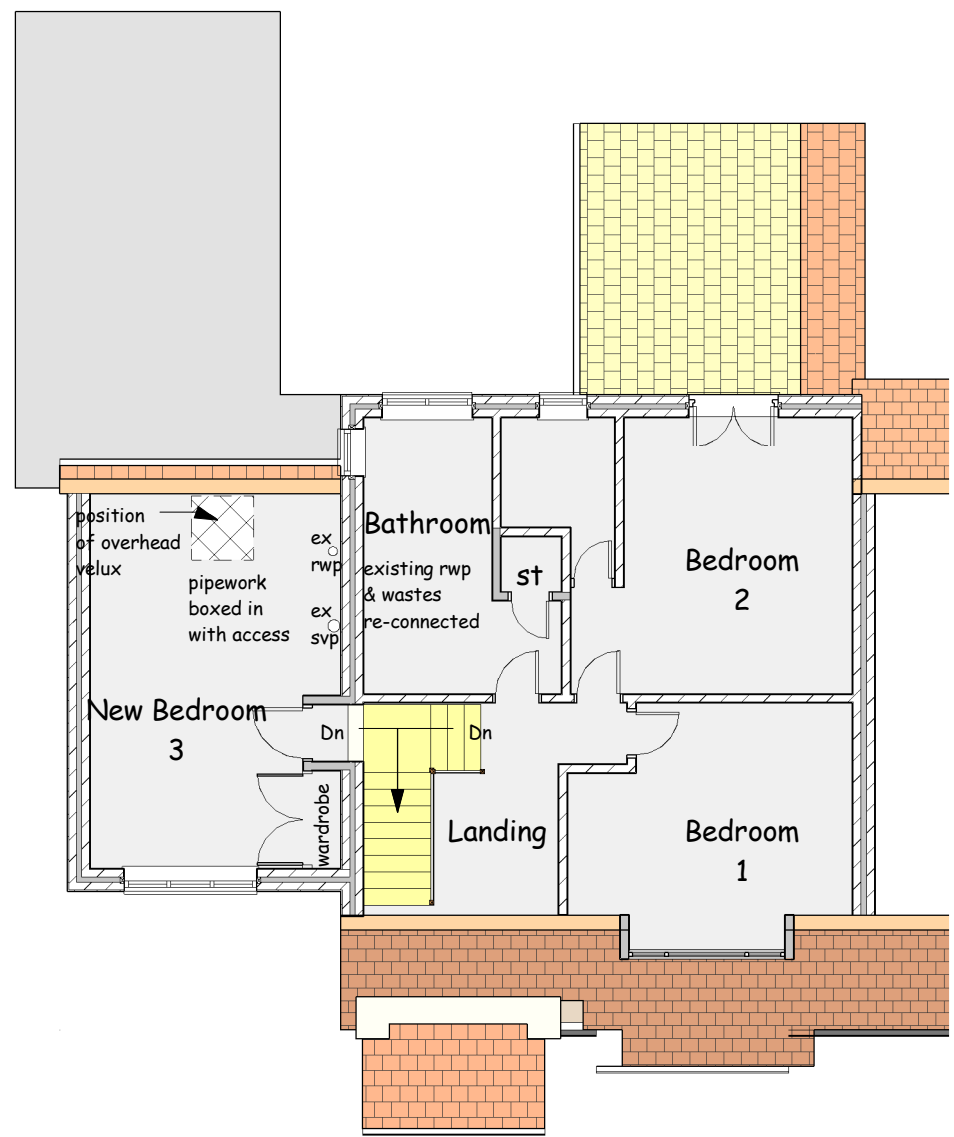

First Floor Plan
1 : 100

This drawing is copyright and must not be reproduced without written permission
Do not scale - Use figured dimensions only

Project Proposed Side Extension at 336 New Hey Road, Salendine Nook, Huddersfield HD3 4GQ

Client Mr and Mrs Holberry

Dwg Title Plans, Elevations and Views as Existing and Proposed

Dwg No. 1929 - 01

Scale 1 : 100
1 : 1250

Date 12/07/2019

DB ARCHITECTS

31 Moor View, Meltham, Holmfirth, HD9 5RT

t:01484 850579 e:david.dbarchitects@virginmedia.com

