


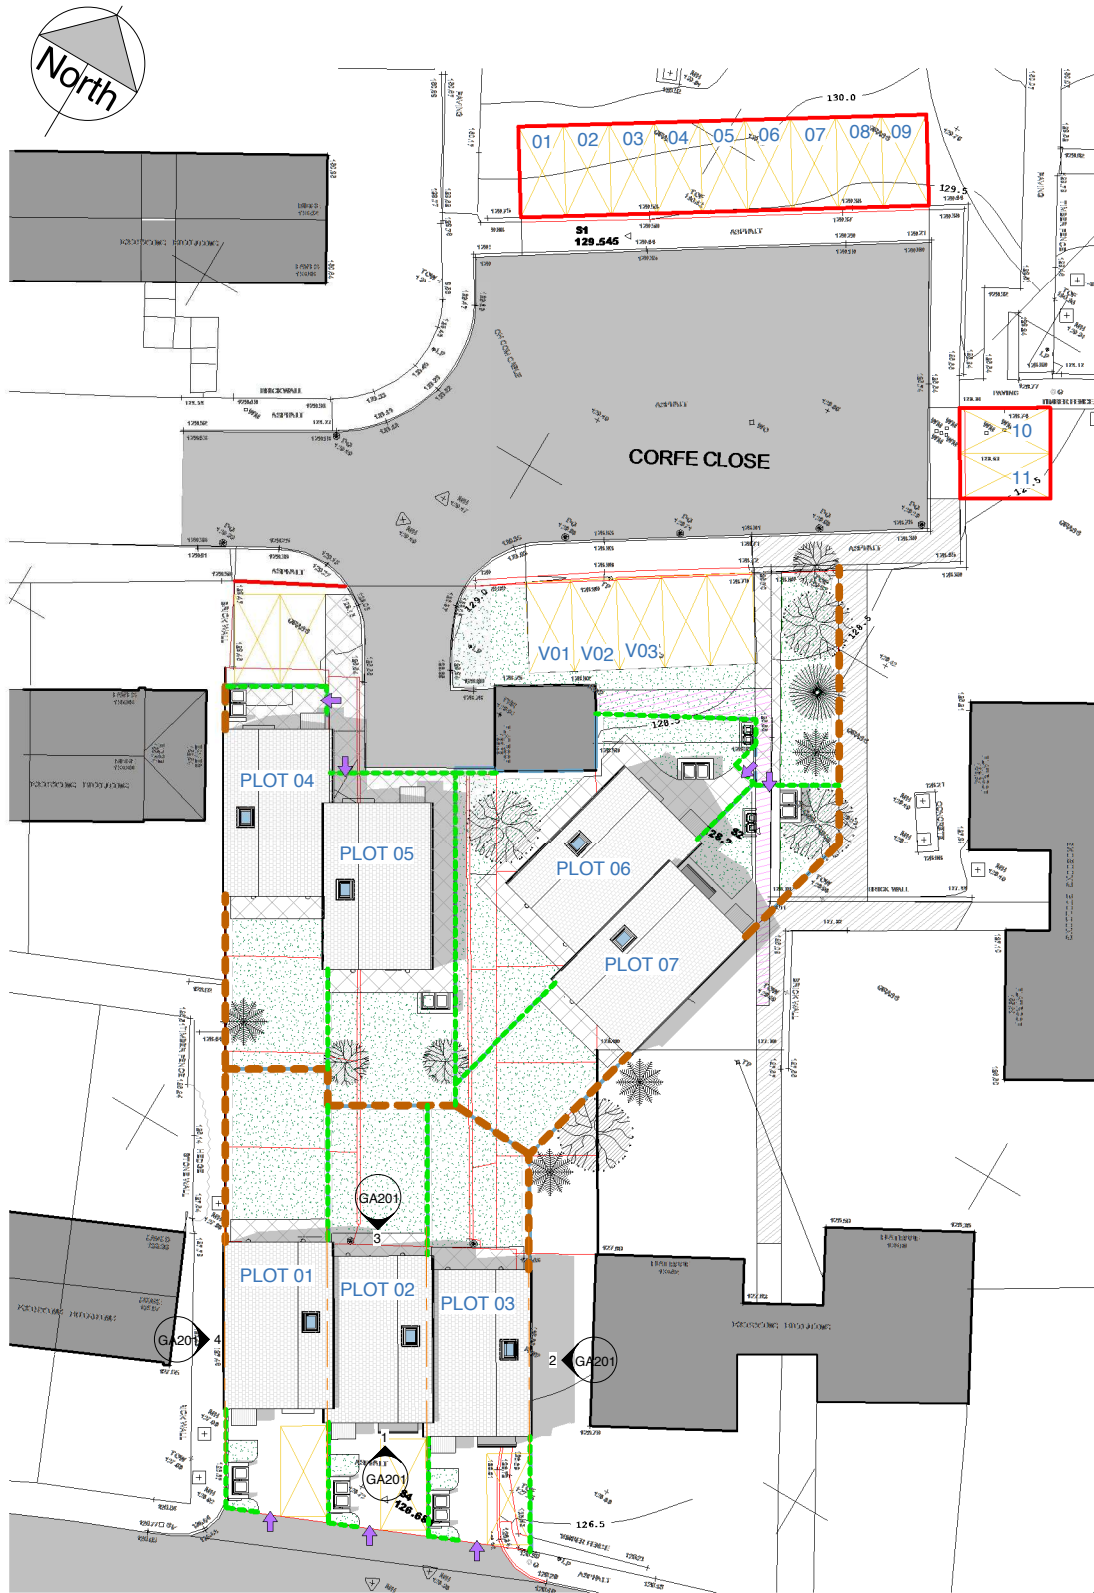


1 Proposed Site Layout Plan  
1 : 200


Key:

- B01
- B02
- Plot Boundary


### Boundary Treatment

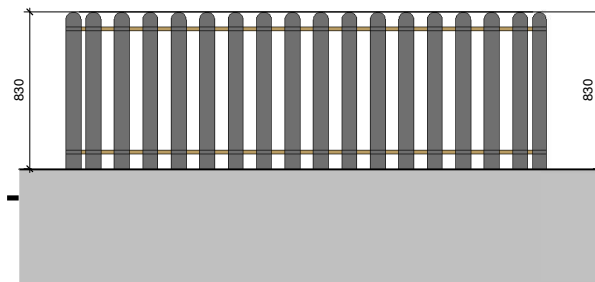

2 B01  
1 : 20  
830mm Timber Picket Fence - Located on party wall lines within rear gardens and front gardens: see site plan for more information.

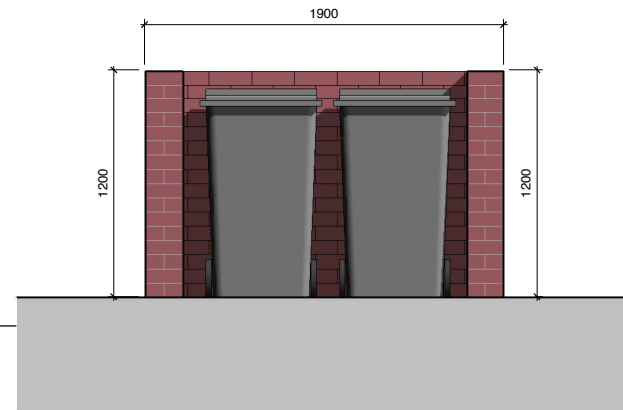

3 Bin Store  
1 : 20  
1200mm Double Skin Wall - Brick built bin store with open front located at the front of the properties

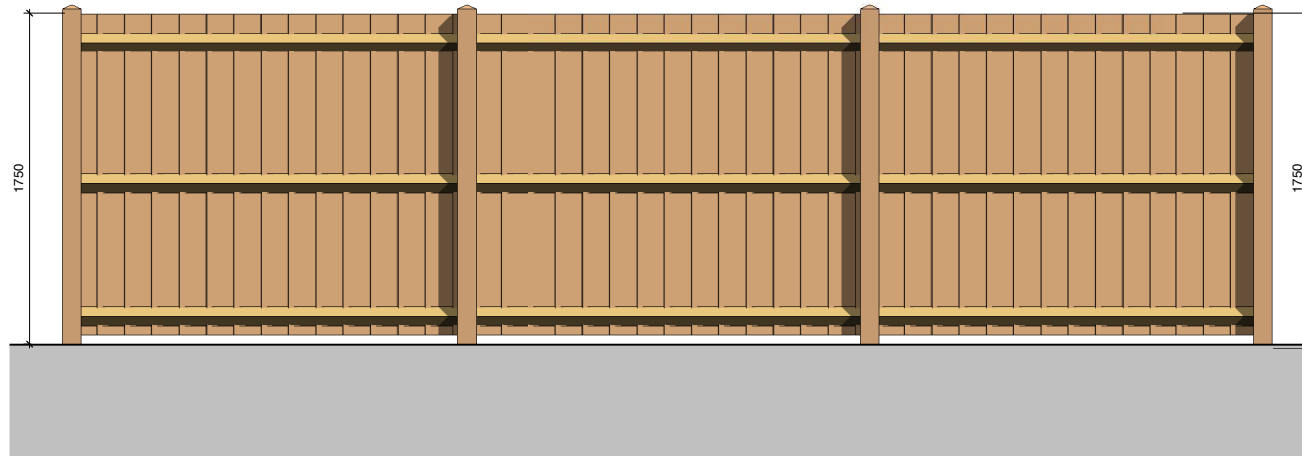

4 B02  
1 : 20  
1750mm Close Board Timber Fence - To provide screening along site boundary: See site plan for more information.

## PROJECT INFORMATION

**CLIENT**  
Kirklees Neighbourhood Housing (KNH)

**ADDRESS**  
Former Garage Site at Corfe Close/Windmill Lane, Birstall

**PROJECT TITLE**  
Proposed Residential Development

## DRAWING DETAILS

**PROJECT NUMBER**  
T-0220.0.C - P

**DRAWING NUMBER**  
GA104

**DRAWING TITLE**  
Proposed GA Boundary Treatments

**SCALE** (@ A1 [x2 for A3])  
As indicated

**DRAWN BY**  
AJ

**CHECKED BY**  
AJ


**DATE**  
06/19/17

Purpose of Issue

## NOTES

This drawing is for information only.

| Rev | Description | Date |
|-----|-------------|------|
|-----|-------------|------|

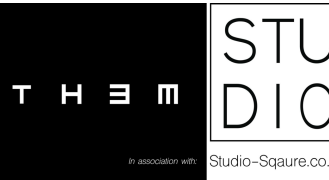

**The Studio.** No 96 Blacker Road,  
Huddersfield  
HD1 5HN

**Tel.** +44 (0)1484 309 394  
**Email.** Hello@TH3M.co

**Web.** www.TH3M.co

This drawing and design is the copyright of 'TH3M Limited' and may not be reproduced, retained or disclosed to any unauthorised person in any form whatsoever without prior express or written consent. Figured dimensions to be taken in preference to those scaled. All dimensions to be checked onsite and taken in preference to those shown.