




North Elevation

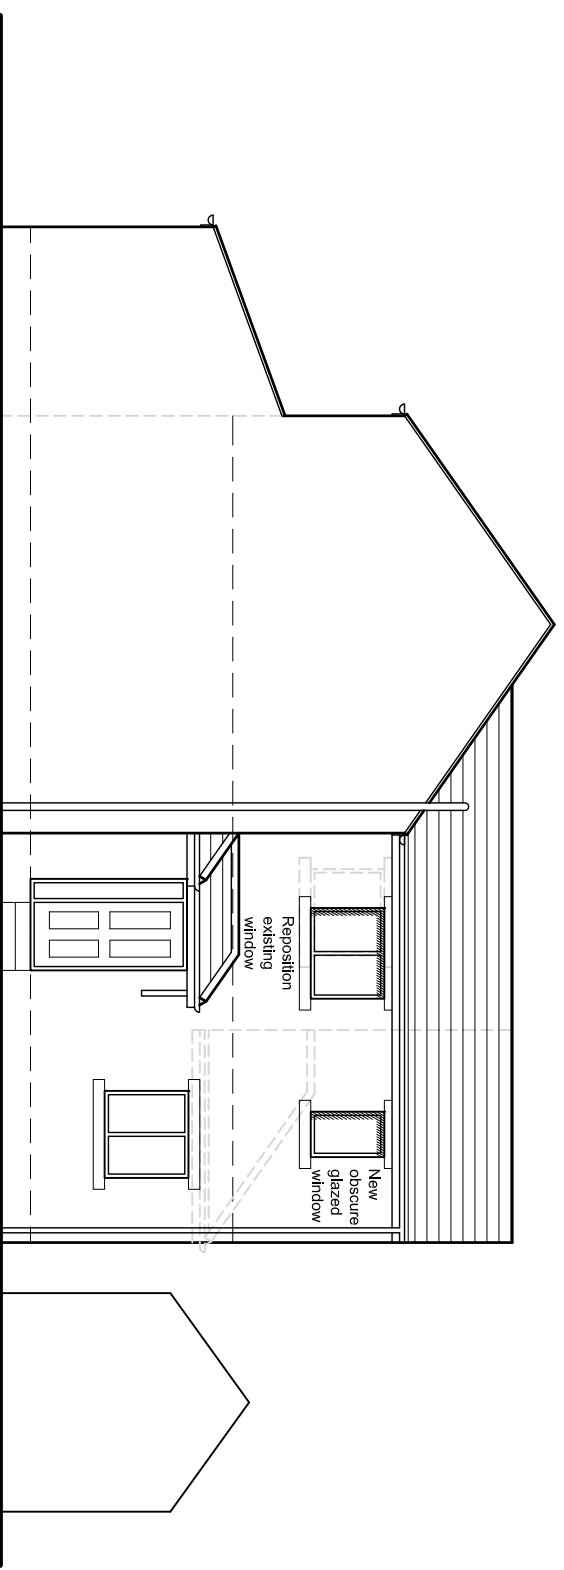


East Elevation

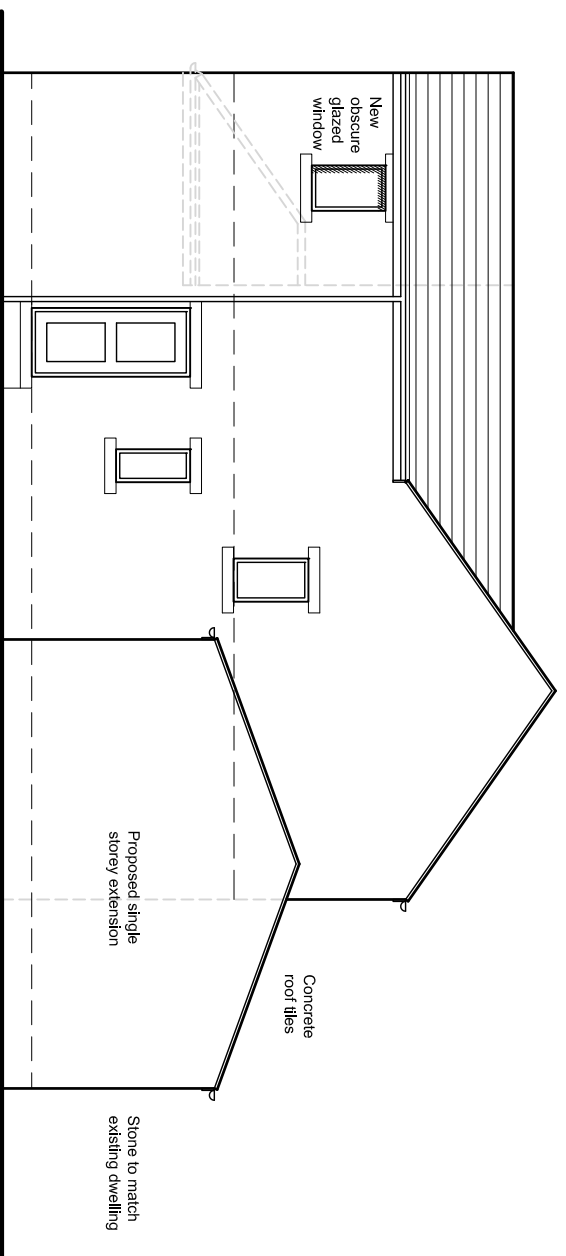

West Elevation

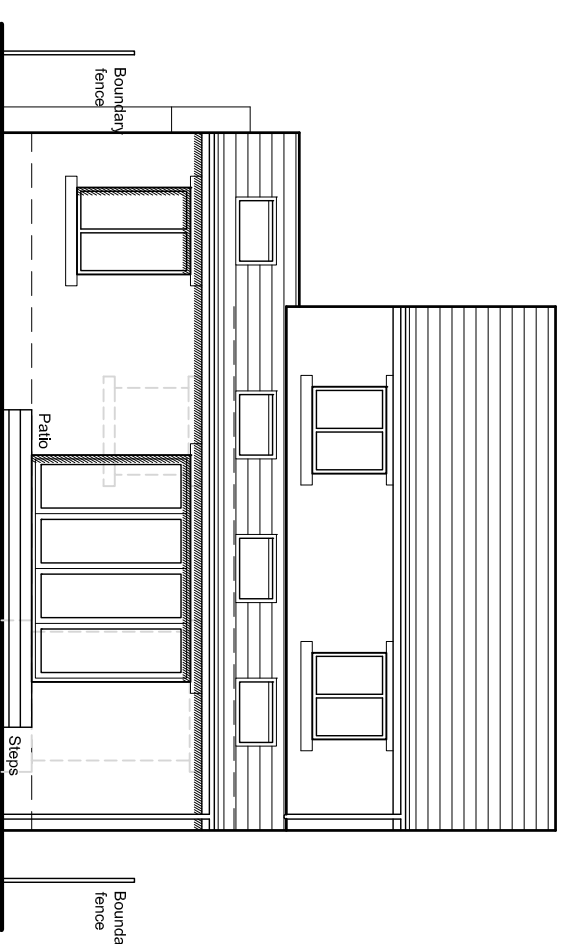

South Elevation

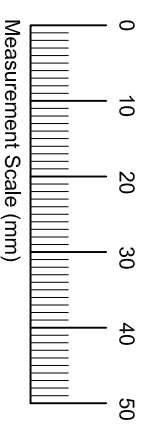

Revisions	
Project: Extension and Alterations at 50 Pavilion Way Meltham HD9 5QW for Mr & Mrs. A. Robertshaw Proposed Elevations	
Date	August 2019
Scales	1:100 @ A3
Drawing No.	1959-05