



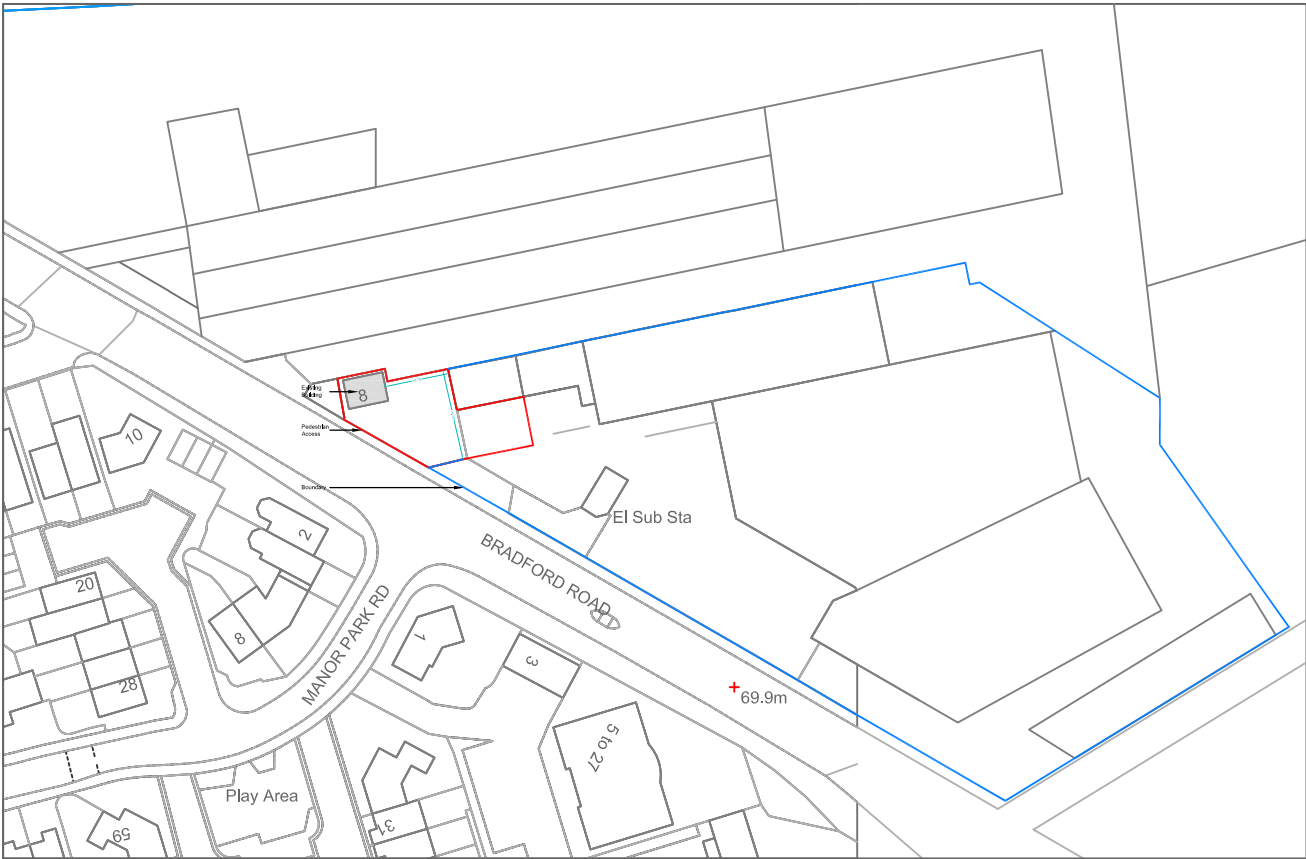


EXISTING SITE PLAN
Scale 1:1250@A3

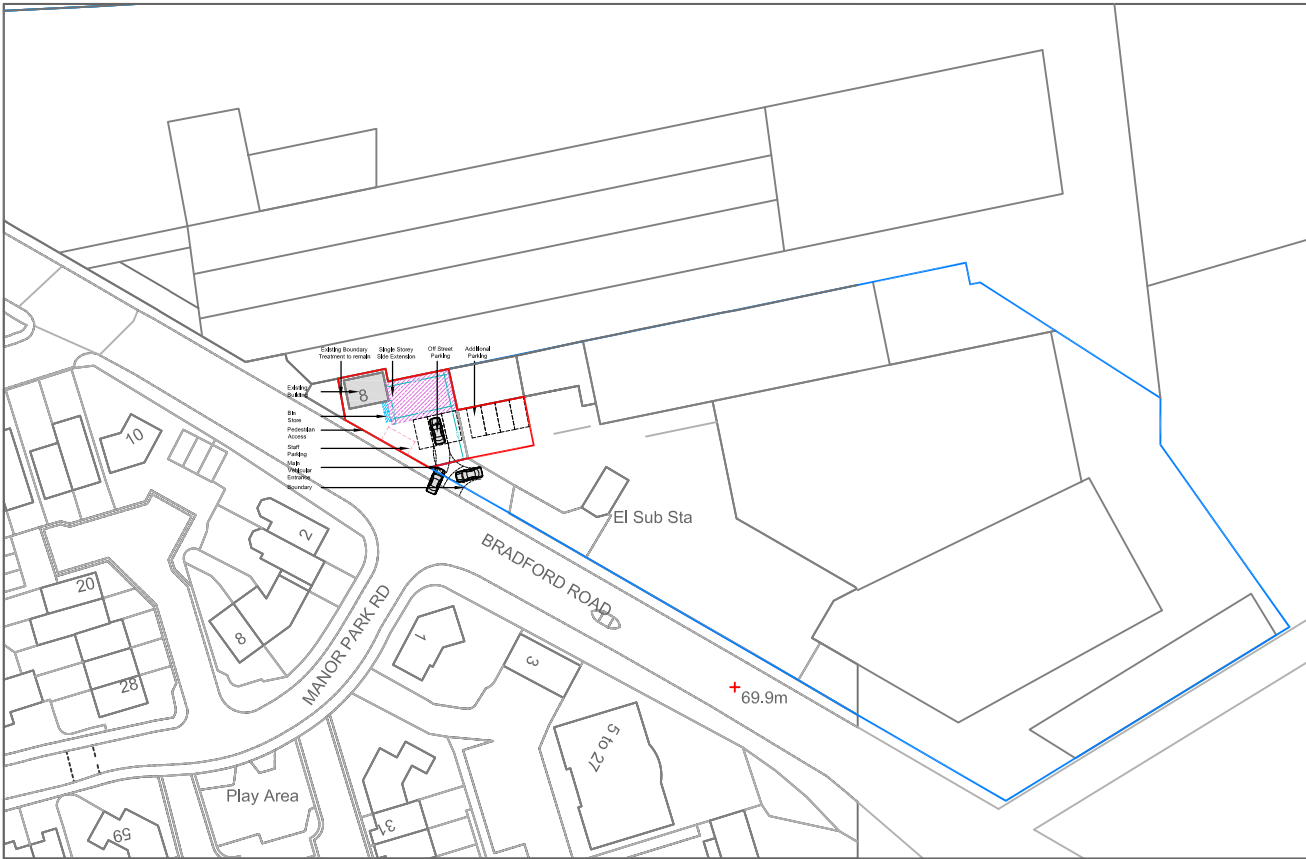


PROPOSED SITE PLAN
Scale 1:1250@A3

TIMBER PANELLING

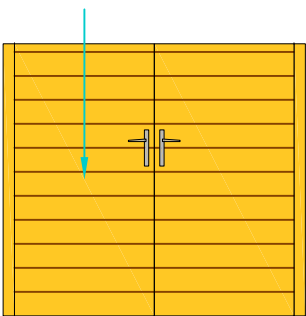


FRONT
ELEVATION
BIN STORE
Scale 1:50@A3

TIMBER PANELS

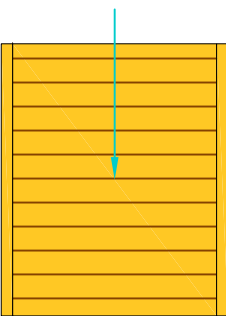

SIDE
ELEVATION
BIN STORE
Scale 1:50@A3

TIMBER PANELS

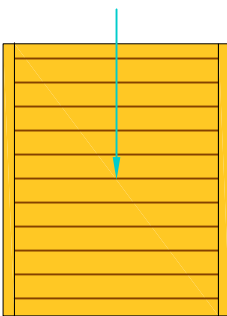

OTHER SIDE
ELEVATION
BIN STORE
Scale 1:50@A3

Rev A - 28/04/2020: ZC : plans to show boundary treatment and bin store as required by the planning officer

NOTE: Do not scale drawing. Work to figured dimensions. This drawing has been prepared for planning purposes only and is to be read in conjunction with all other relevant specifications, drawings, details and specifications. All works are to be carried out in accordance with the latest edition of the Building Regulations and any amendments, together with all relevant British Standards and codes of practice. All drawings unless noted otherwise are in millimetres. All dimensions and levels are to be checked by the contractor on site prior to order, installation or commencement of work on site. Contractor to check and satisfy himself of the conditions of all existing statutory authorities make workers on and around site. All materials and proprietary items are to be fixed / installed / applied in strict accordance with the respective manufacturers recommendations. At all stages of work, the contractor will be responsible for and implement the overall stability of all buildings, structures and excavations etc. is maintained. During the construction work all existing live drainage is to be adequately protected and normal flows maintained.

Issue Purpose : Full Planning Application

Client	N/A	Drawn	ZC
Project	Change of use from A1 to A5	Date	13-08-2019
		Scale	1:1250 @ A3
Address	Unit 8, Raypal Business Park, Dewsbury Road, Cleckheaton, BD19 5BT	Stage Identification	
Title	Existing and Proposed Site Plans with Bin Store	Design - D	Sketch Scheme - SK
Drawing Number	19056 - P - 03 - A	Planning - P	Construction - C

Faum Architecture
Studio 2,
First floor,
610 Leeds Road,
Bradford,
BD3 9TY
01274 928259

www.faumarchitecture.co.uk

