


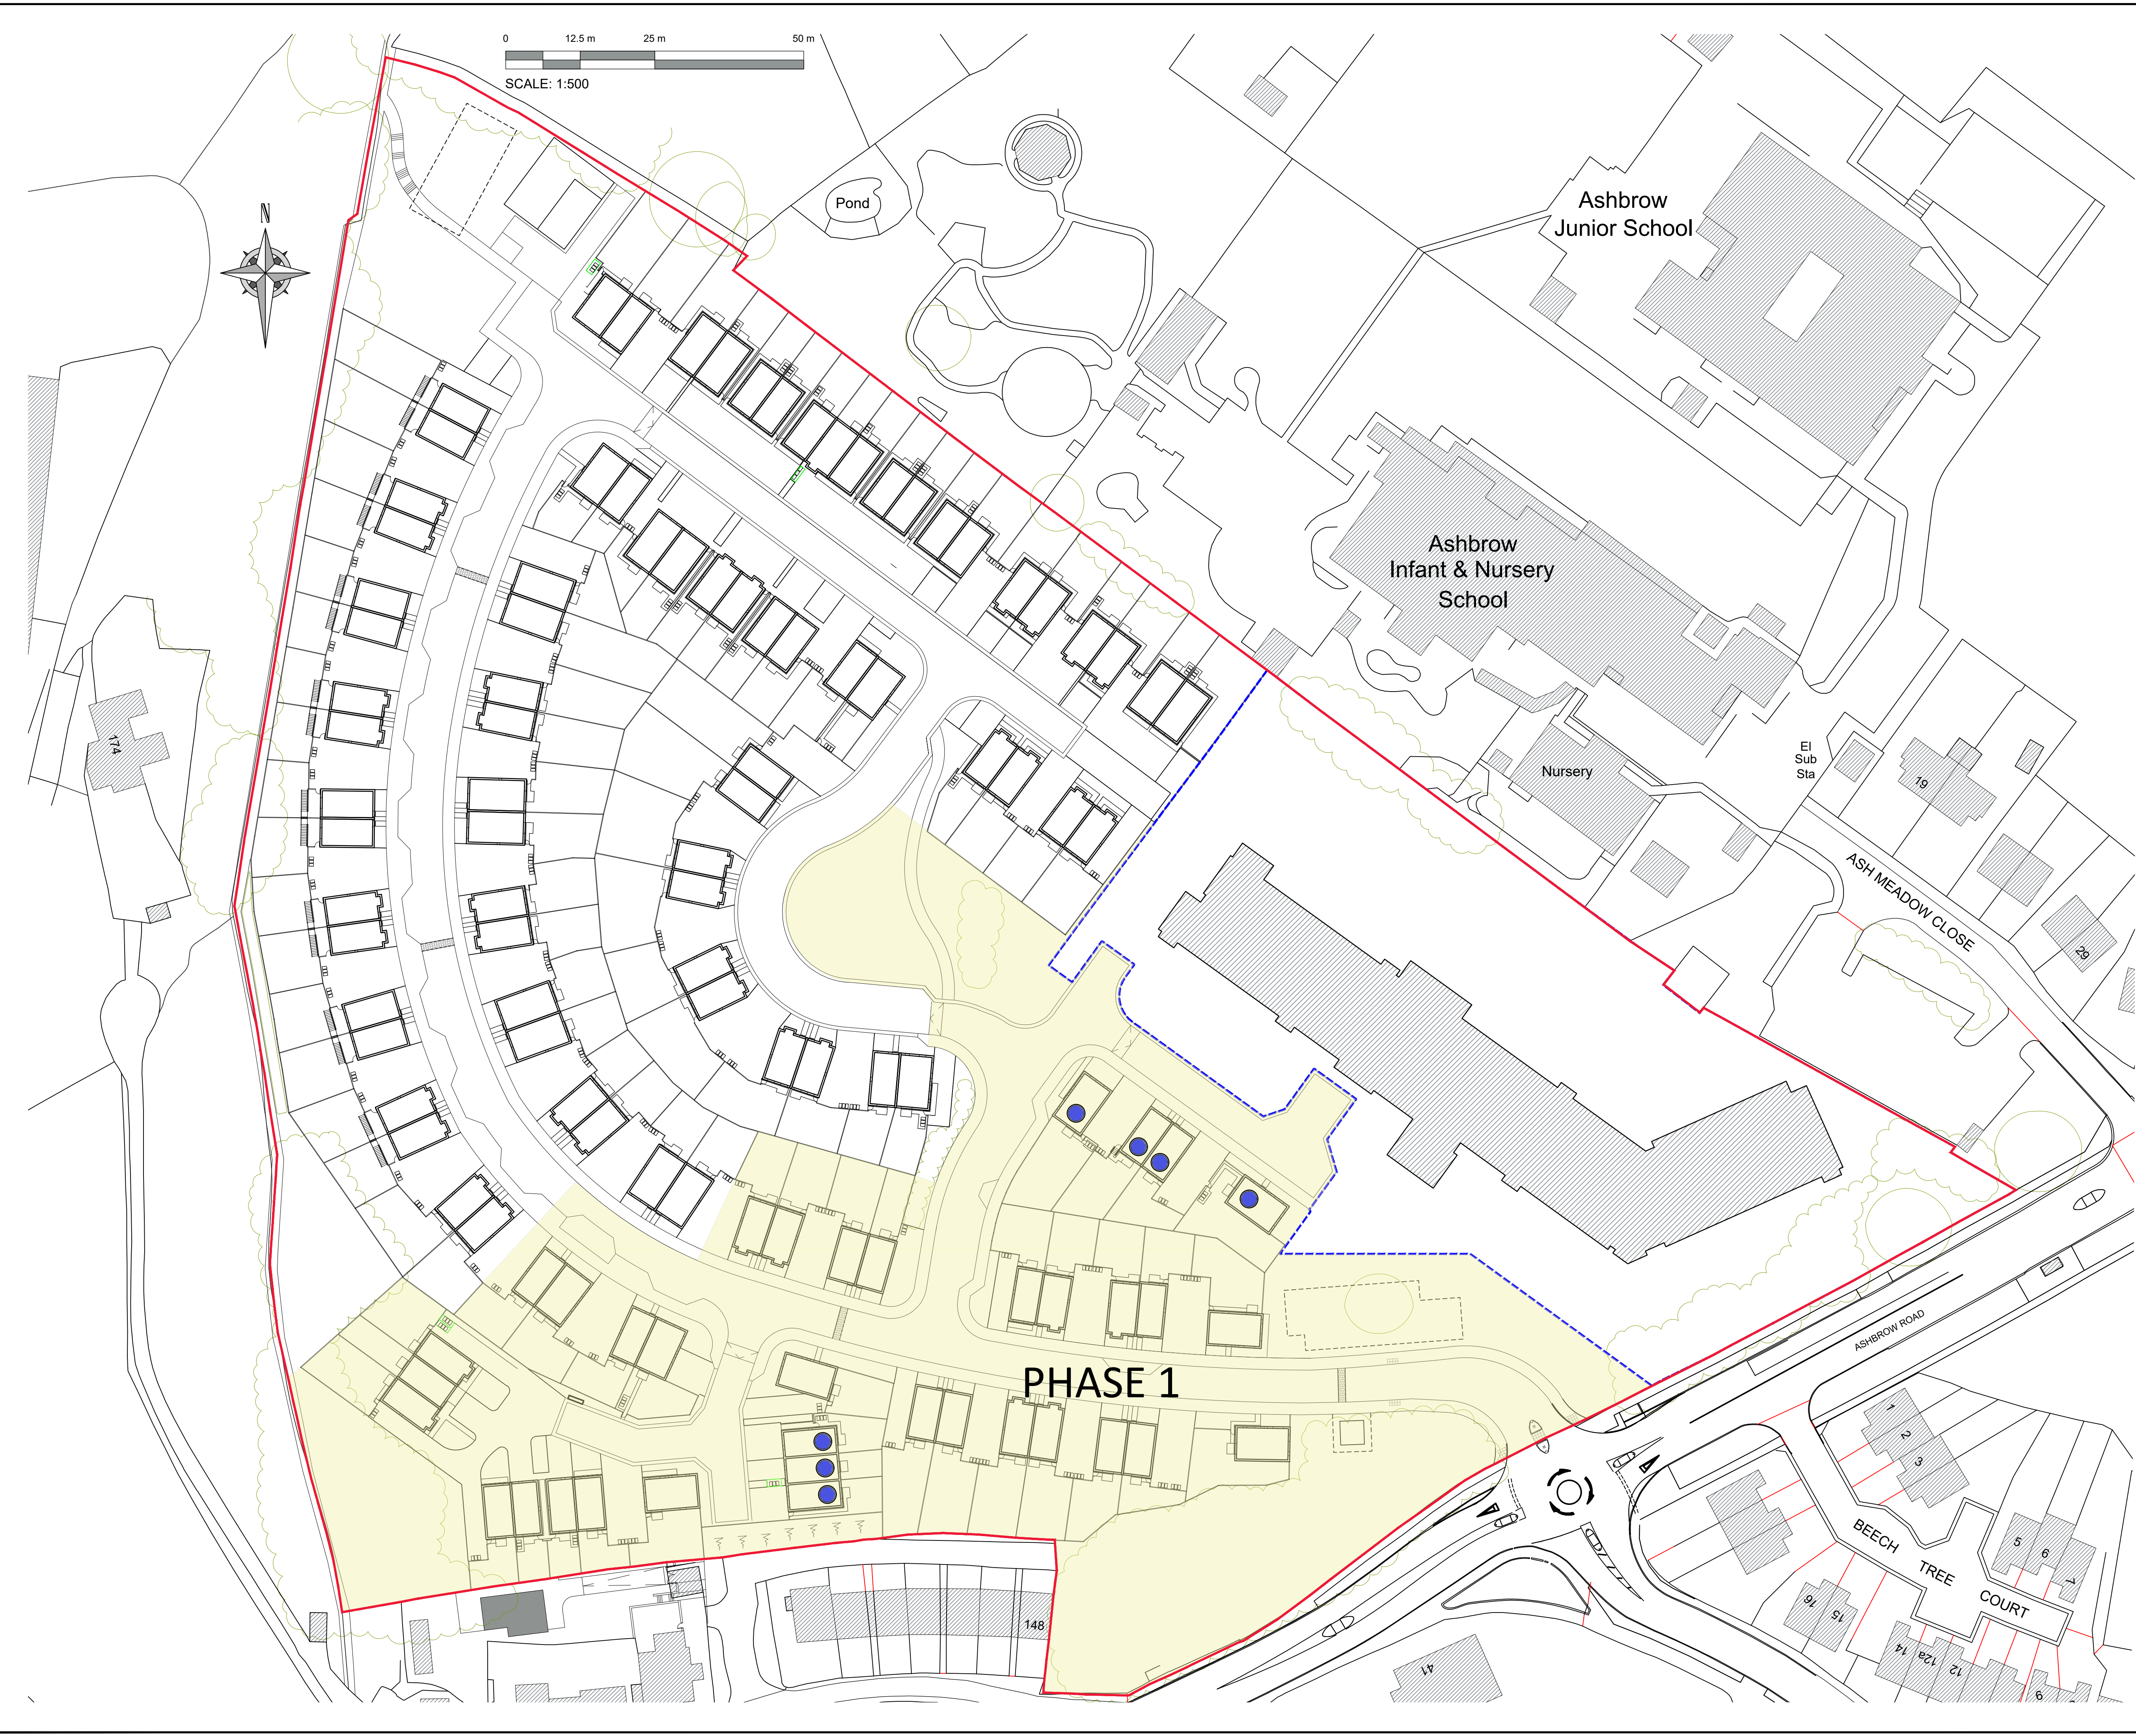

Notes

1. Do not scale drawing. If in doubt contact DMS Architecture Ltd.

2. All dimensions are in millimetres unless noted otherwise.

3. Not for construction unless otherwise shown.

4. When appropriate, this drawing to be read in conjunction with project specific Designers Risk Assessments, produced in accordance with requirements of Regulation 13 of the Construction (Design and Management) Regulations 2007.

5. The design shown on this drawing is the property of DMS Architecture Ltd and is not to be used or the drawing copied, communicated or disclosed, in whole or in part, except in accordance with a contract, licence or agreement in writing with DMS Architecture Ltd.

KEY:

Phase 1
(29no. OMS, 7no. AH)

Affordable Housing Plots

Site Boundary

Extra Care Boundary

REV.	DATE	DESCRIPTION	DRN	CKD.									
Keepmoat® KEEPMOAT, THE WATERFRONT, LAKESIDE BOULEVARD, DONCASTER, DN4 5PL DMS ARCHITECTURE THE OLD POLICE STATION, HIGH STREET NORMANTON, WF6 2AL Tel: 01924 899749 E-mail: mail@dmsarchitecture.co.uk www.dmsarchitecture.co.uk PROJECT KEEPMOAT HOMES LTD ASHBROW, HUDDERSFIELD TITLE PROPOSED SITE PLAN, PHASING PLAN, PHASE 1 HOUSING ONLY STAGE PLANNING <table><tr><td>PROJECT No. 1339</td><td>DRAWING No. A(000)025</td><td>REV. -</td></tr><tr><td>SCALE 1:500 @ A1</td><td>DATE JULY 2019</td><td></td></tr><tr><td>DRAWN JPE</td><td>CHECKED MS</td><td></td></tr></table>					PROJECT No. 1339	DRAWING No. A(000)025	REV. -	SCALE 1:500 @ A1	DATE JULY 2019		DRAWN JPE	CHECKED MS	
PROJECT No. 1339	DRAWING No. A(000)025	REV. -											
SCALE 1:500 @ A1	DATE JULY 2019												
DRAWN JPE	CHECKED MS												