


**BASEMENT PLAN**  
Proposed



**GROUND FLOOR PLAN**  
Proposed

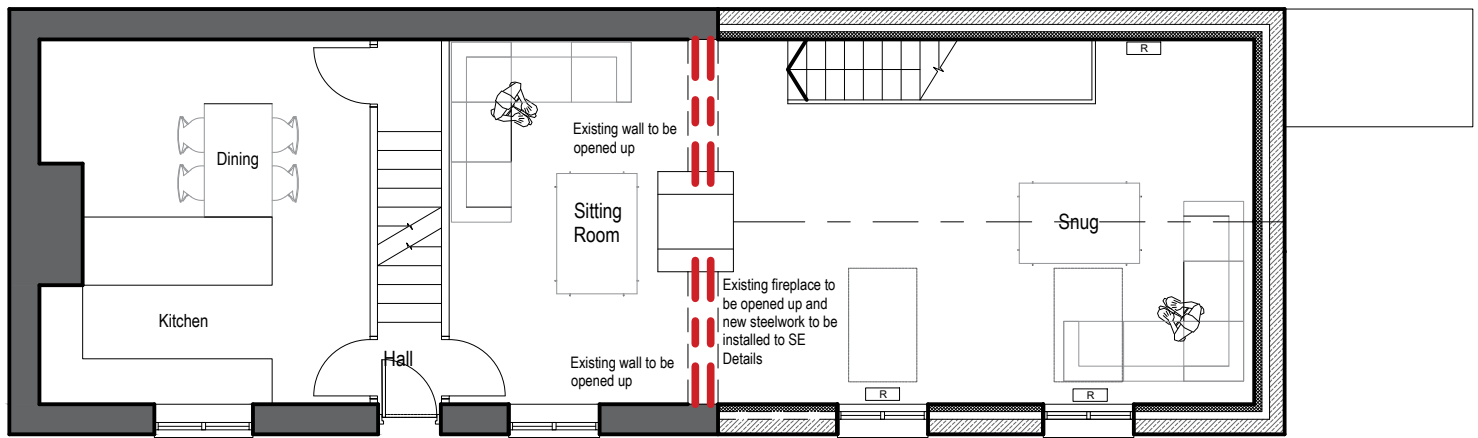

**FIRST FLOOR PLAN**  
Proposed

Notes:  
Unless indicated, this drawing is for information only.  
Do not scale, use figured dimensions only.  
All dimensions to be checked on site

0 Drwg. original size: A3

**e1even52architects**

e1even52architects  
30 The Fairway  
Pudsey  
Leeds LS28 7RE

T: +44(0)7958738229  
E: leeds@e1even52architects.co.uk  
W: e1even52architects.co.uk

Project: **8 Craig-Y-Don  
Dewsbury**

Drawing Title: **Proposed Floor Plans**

Scale: **1:100@ A3**

Drwg. Created: **05.07.19**

Drwg. No: **0106\_CYD\_004**

Status: **Planning  
(\*)**

Revision: **B**